


Drawing is to illustrate land uses only. For confirmation of permitted layouts and detailed drawings please refer to Series (00) drawings for each building.

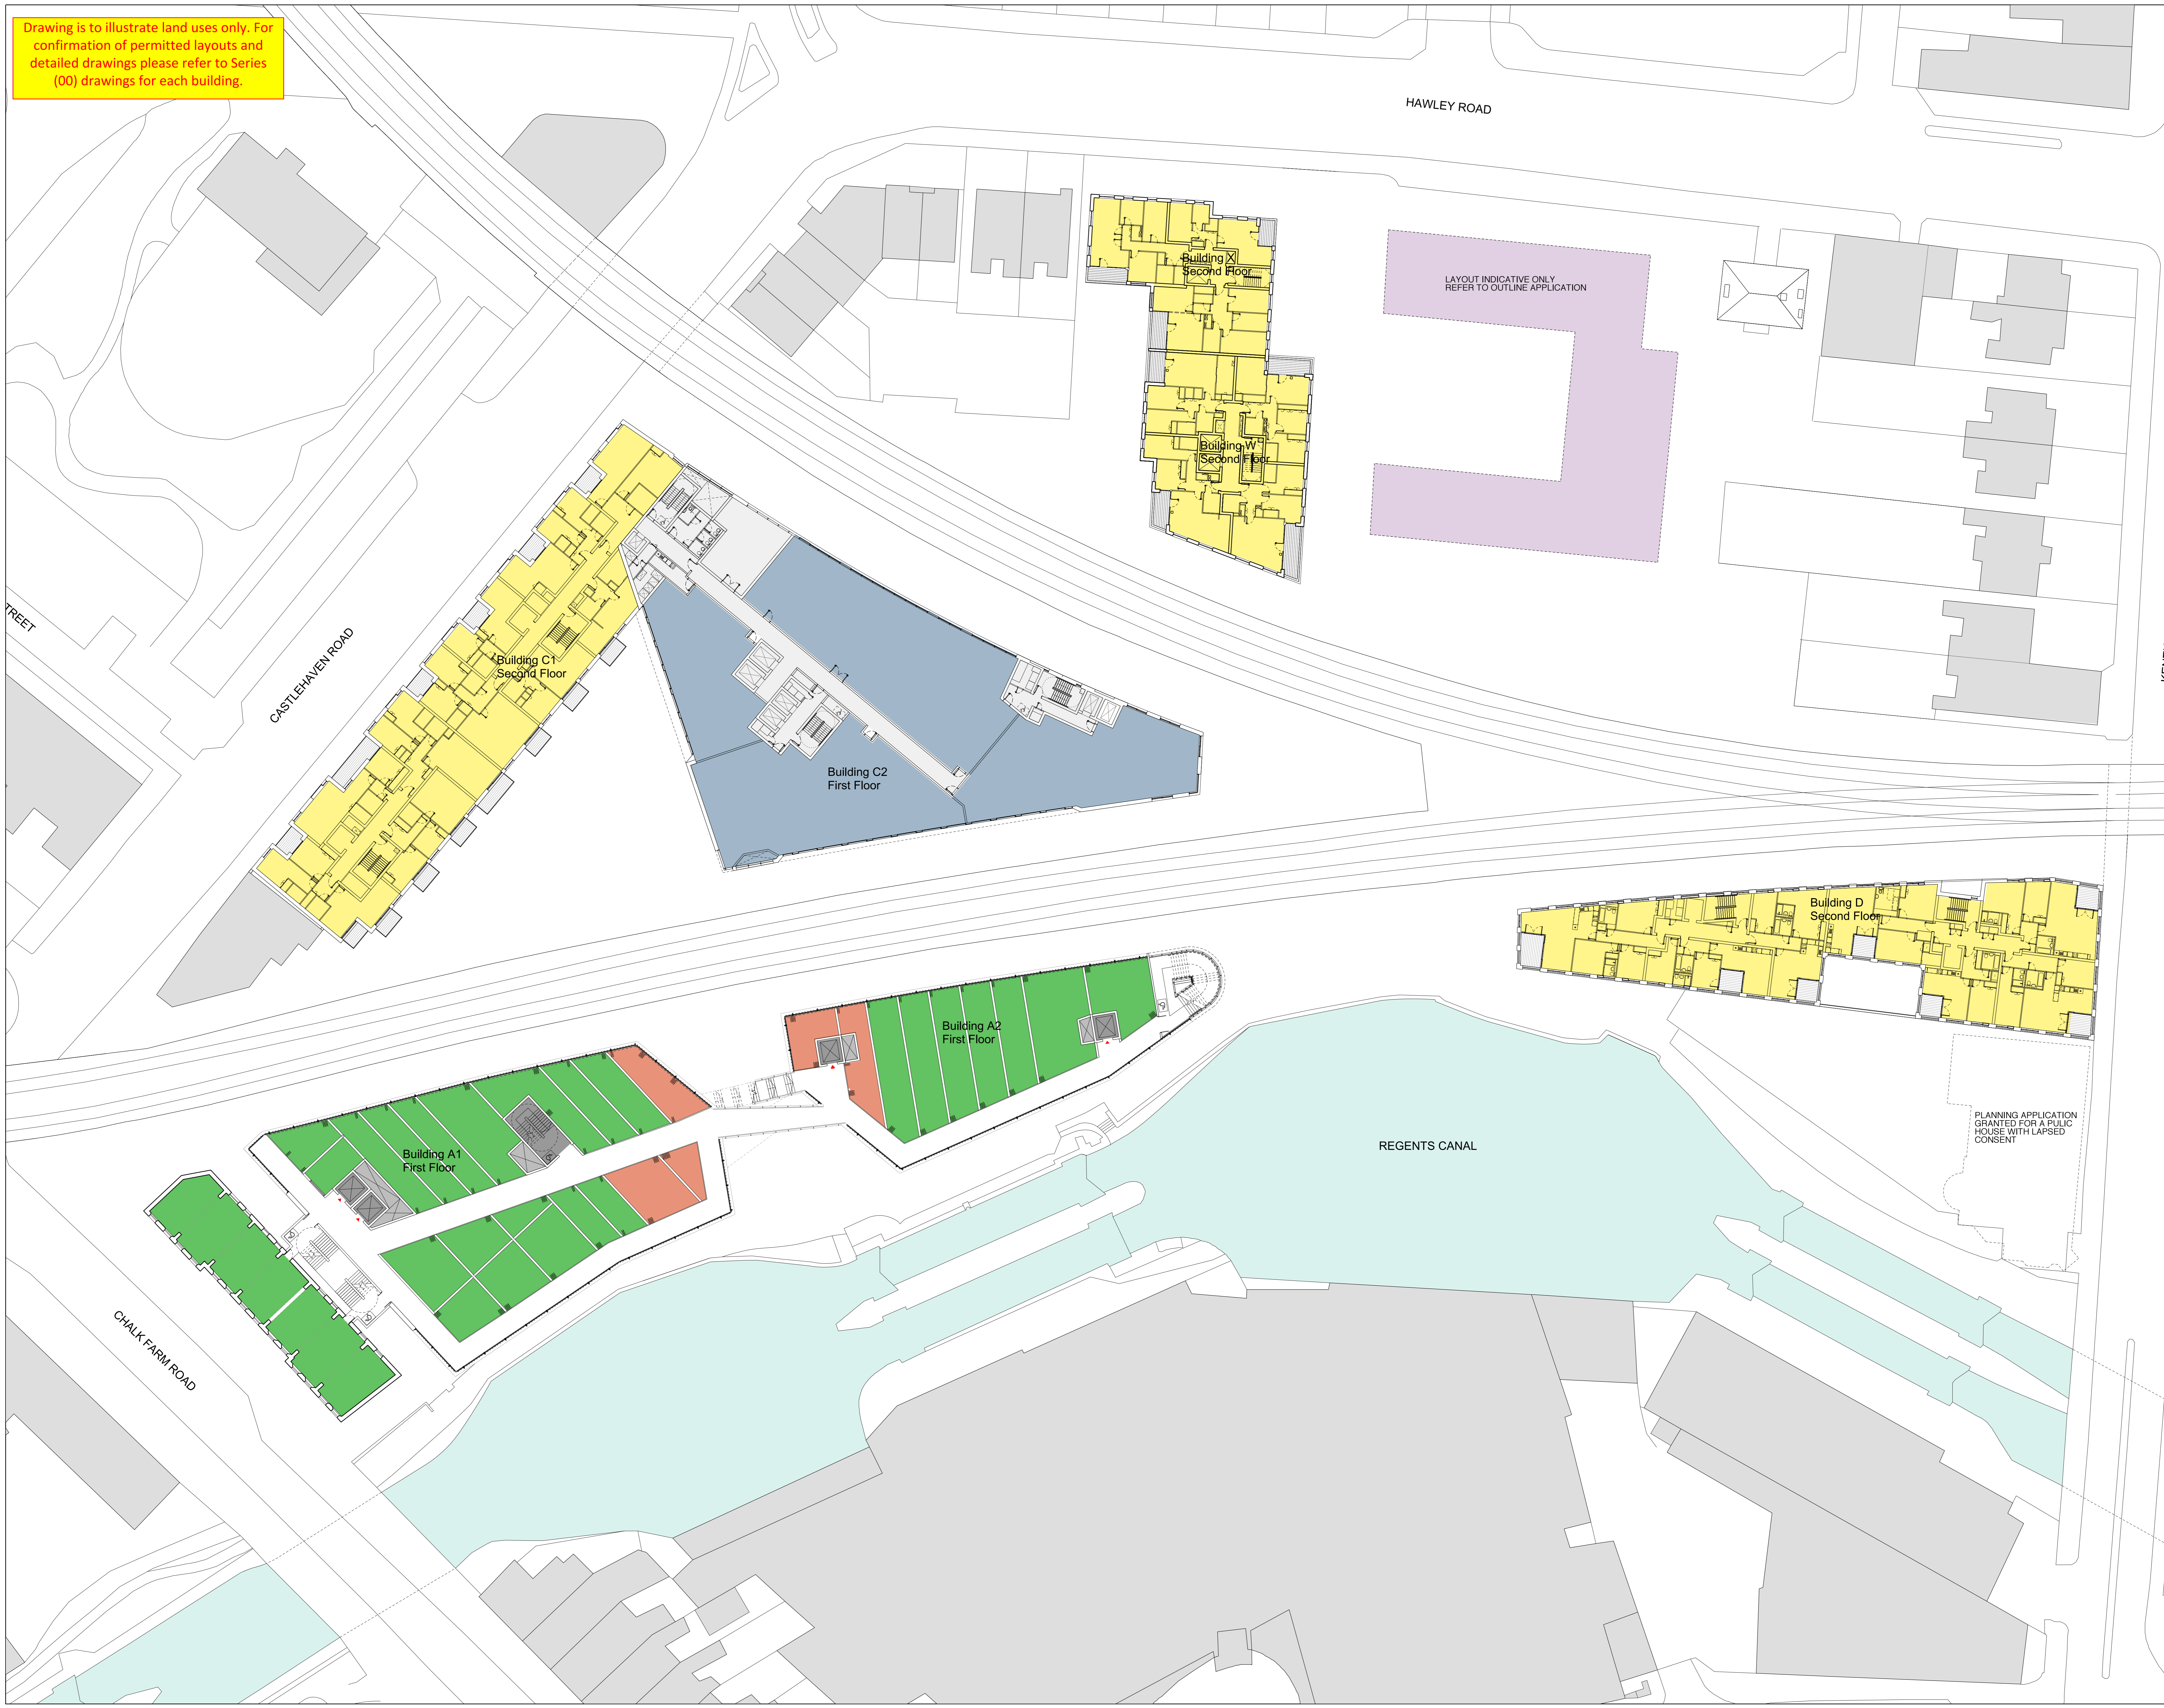


- NOTES:
- VIADUCT AREAS SHOWN ARE GIA
 - AREA A MIX OF USE IS INDICATIVE ONLY
 - INTERNAL RESIDENTIAL LAYOUTS ARE INDICATIVE ONLY

- LOCAL RETAIL (A1)
- RETAIL / MARKET (A1)
- LOCAL RETAIL / WORK (A1, B1)
- RETAIL MARKET / WORK (A1, B1)
- RETAIL / MARKET / LIGHT INDUSTRIAL (A1, A3, B1a, B1c)
- LOCAL RETAIL / WORK / GALLERY (A1, B1, D1)
- RESTAURANT / CAFE (A3)
- HOT FOOD TAKE-AWAY (A5)
- EMPLOYMENT (B1a-c)
- LIGHT INDUSTRIAL (B1c)
- GENERAL INDUSTRIAL (B2)
- RESIDENTIAL (C3)
- SCHOOL (D1)
- LEISURE (D2)
- ANCILLARY

PLANNING APPLICATION GRANTED FOR A PUBLIC HOUSE WITH LAISED CONSENT

REV	DATE	NOTES
A	30/10/12	NOTES ADDED FOR CONSISTENCY WITH MP DRAWING SET
-	31/08/12	PLANNING ISSUE

- NOTE
- Do not scale from this drawing, other than for Planning purposes.
 - All dimensions to be checked on site by the contractor and such dimensions to be his responsibility.
 - Report all drawing errors, omissions and discrepancies to the architect.
 - This document may be issued in an uncontrolled CAD format to enable others to use it as background information to make alterations and/or additions. It shall remain the responsibility of the user to ensure that they make use of current background information. AHMM Ltd accepts no liability for any such alterations or additions to the background information or arising out of changes to background information which occur prior to alterations or additions being made.

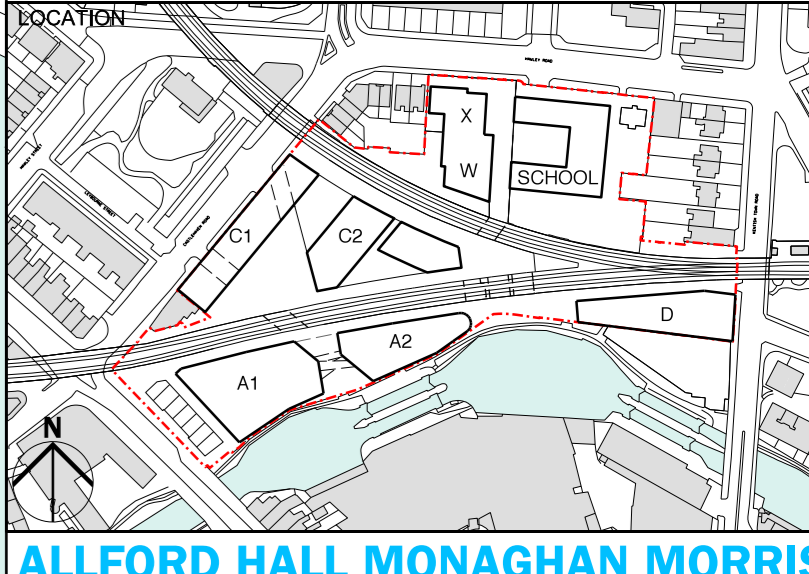

ALLFORD HALL MONAGHAN MORRIS
 ARCHITECTS LTD
 2ND FLOOR, BLOCK C, 5-23 OLD STREET, LONDON EC1V 9HL
 TEL: 020 7251 5281 FAX: 020 7251 5123 WEB: WWW.AHMM.CO.UK

CAMDEN LOCK VILLAGE

drawing title: location: PROPOSED MASTERPLAN
 LEVEL 02

drawn by:	checked:	scale:	status:
XX	WL	1:250@A0 ; 1:500@A2	PLANNING
project:	zone:	classification:	drawing no.:
12001	MP	[00]	102
			revision:
			A