


Drawing is to illustrate land uses only. For confirmation of permitted layouts and detailed drawings please refer to Series (00) drawings for each building.

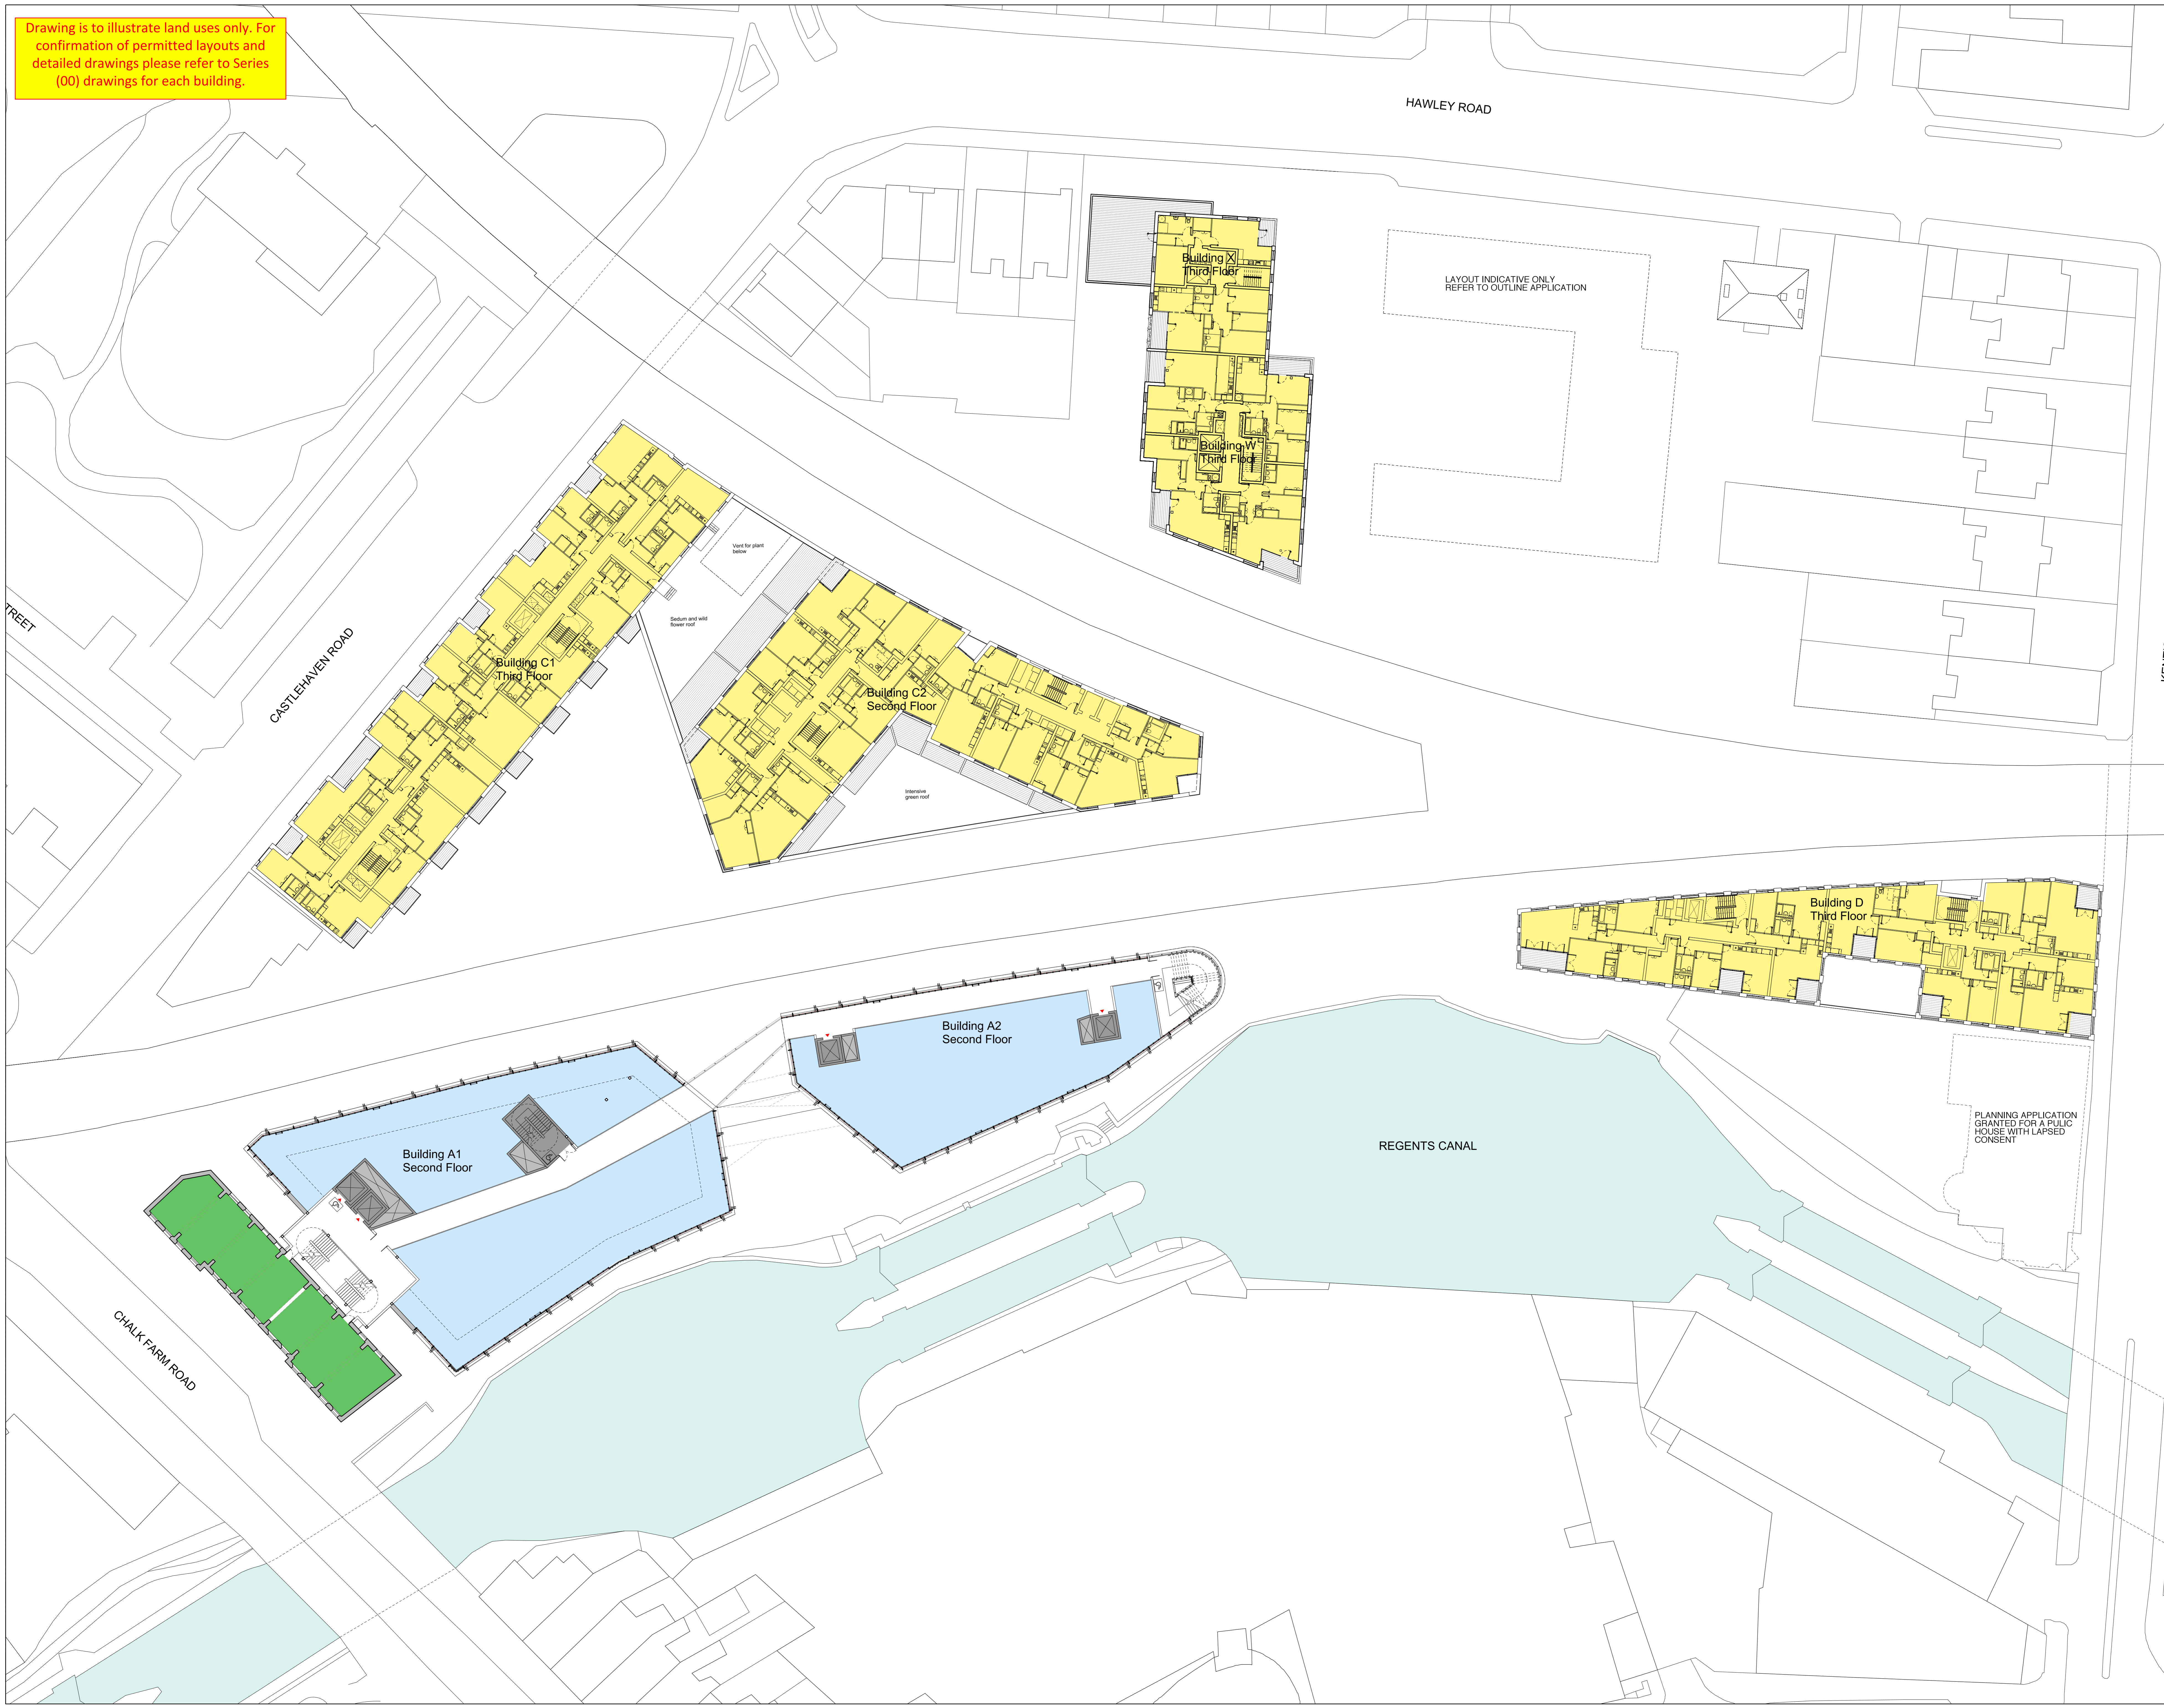


- NOTES:
- INTERNAL RESIDENTIAL LAYOUTS ARE INDICATIVE ONLY
- LOCAL RETAIL (A1)
  - RETAIL / MARKET (A1)
  - LOCAL RETAIL / WORK (A1, B1)
  - RETAIL MARKET / WORK (A1, B1)
  - RETAIL / MARKET / LIGHT INDUSTRIAL (A1, A3, B1a, B1c)
  - LOCAL RETAIL / WORK / GALLERY (A1, B1, D1)
  - RESTAURANT / CAFE (A3)
  - HOT FOOD TAKE-AWAY (A5)
  - EMPLOYMENT (B1a/c)
  - LIGHT INDUSTRIAL (B1c)
  - GENERAL INDUSTRIAL (B2)
  - RESIDENTIAL (C3)
  - SCHOOL (D1)
  - LEISURE (D2)
  - ANCILLARY

LAYOUT INDICATIVE ONLY  
REFER TO OUTLINE APPLICATION

PLANNING APPLICATION  
GRANTED FOR A PUBLIC  
HOUSE WITH LAISED  
CONSENT

- | REV | DATE                    |
|-----|-------------------------|
| 1   | 31/08/12 PLANNING ISSUE |
- NOTE
- Do not scale from this drawing, other than for Planning purposes.
  - All dimensions to be checked on site by the contractor and such dimensions to be his responsibility.
  - Report all drawing errors, omissions and discrepancies to the architect.
  - This document may be issued in an uncontrolled CAD format to enable others to use it as background information to make alterations and/or additions. It shall remain the responsibility of the user to ensure that they make use of current background information. AHMM Ltd accepts no liability for any such alterations or additions to the background information or arising out of changes to background information which occur prior to alterations of additions being made.

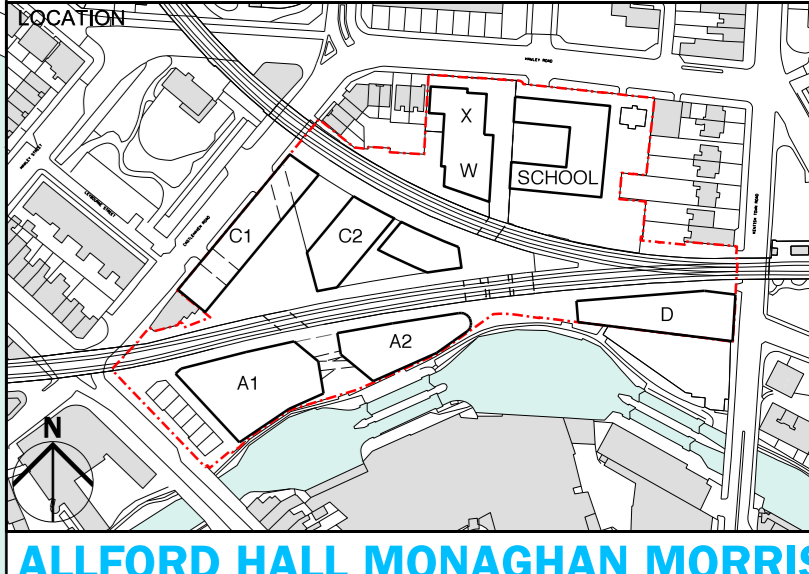

**ALLFORD HALL MONAGHAN MORRIS**  
ARCHITECTS LTD  
2ND FLOOR, BLOCK C, 5-23 OLD STREET, LONDON EC1V 9HL  
TEL: 020 7251 5281 FAX: 020 7251 5123 WEB: WWW.AHMM.CO.UK  
JOB NO: 12001

drawing title: location:		CAMDEN LOCK VILLAGE	
drawing title: PROPOSED MASTERPLAN		LEVEL 03	
drawn by:	checked:	scale:	status:
DC	WL	1:250@A0 ; 1:500@A2	PLANNING
project:	zone:	source:	classification:
12001	MP	[00]	103
drawing no:		revision:	
103		-	