

a1						
			7			
					Courtyard	
					-	
						to I to registered in Easter day, 1944
					Do not scale from drawing and such dimensions	ts Ltd registered in England and Wales no 43943 s. All dimensions to be checked on site by contra onsibility. Drawing errors and omissions to be
<u>В</u> А	12.02.19 15.10.18	PLANNING SUBMISSION First Issue	GJK AG	G AG	Metres	5
Rev	Date	Amendment	Ву	Checked		

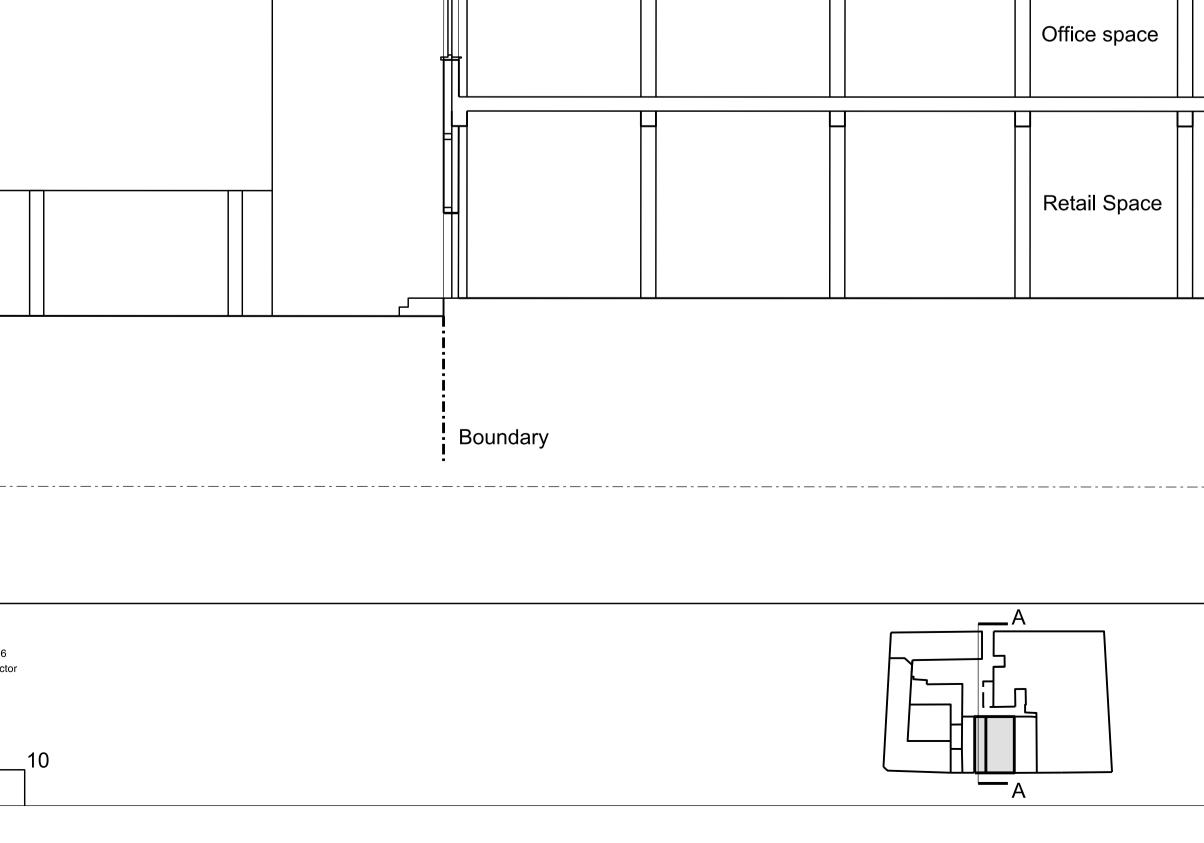

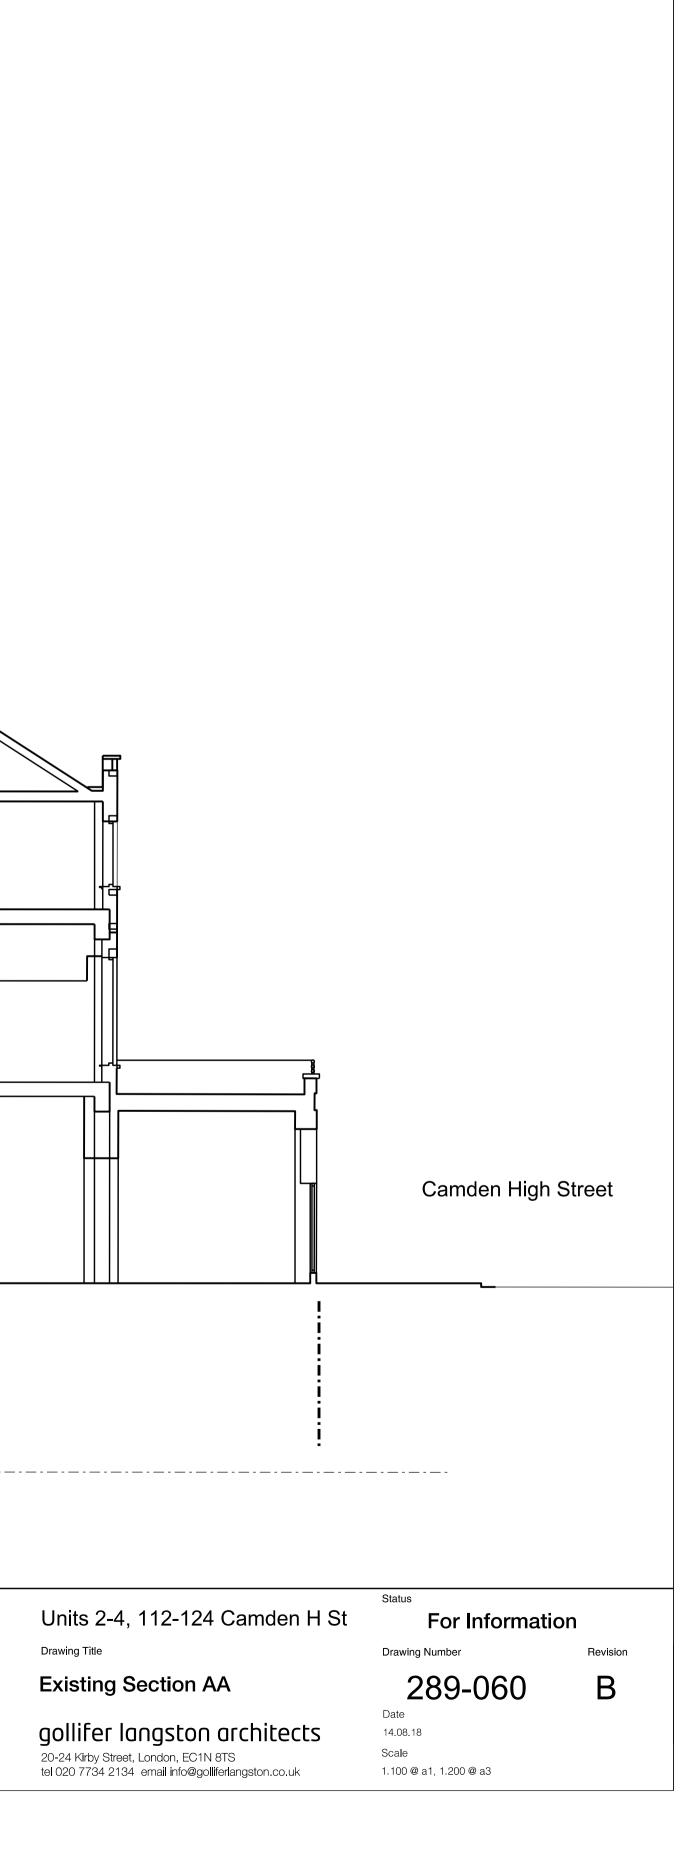

Office space