




## PLANNING

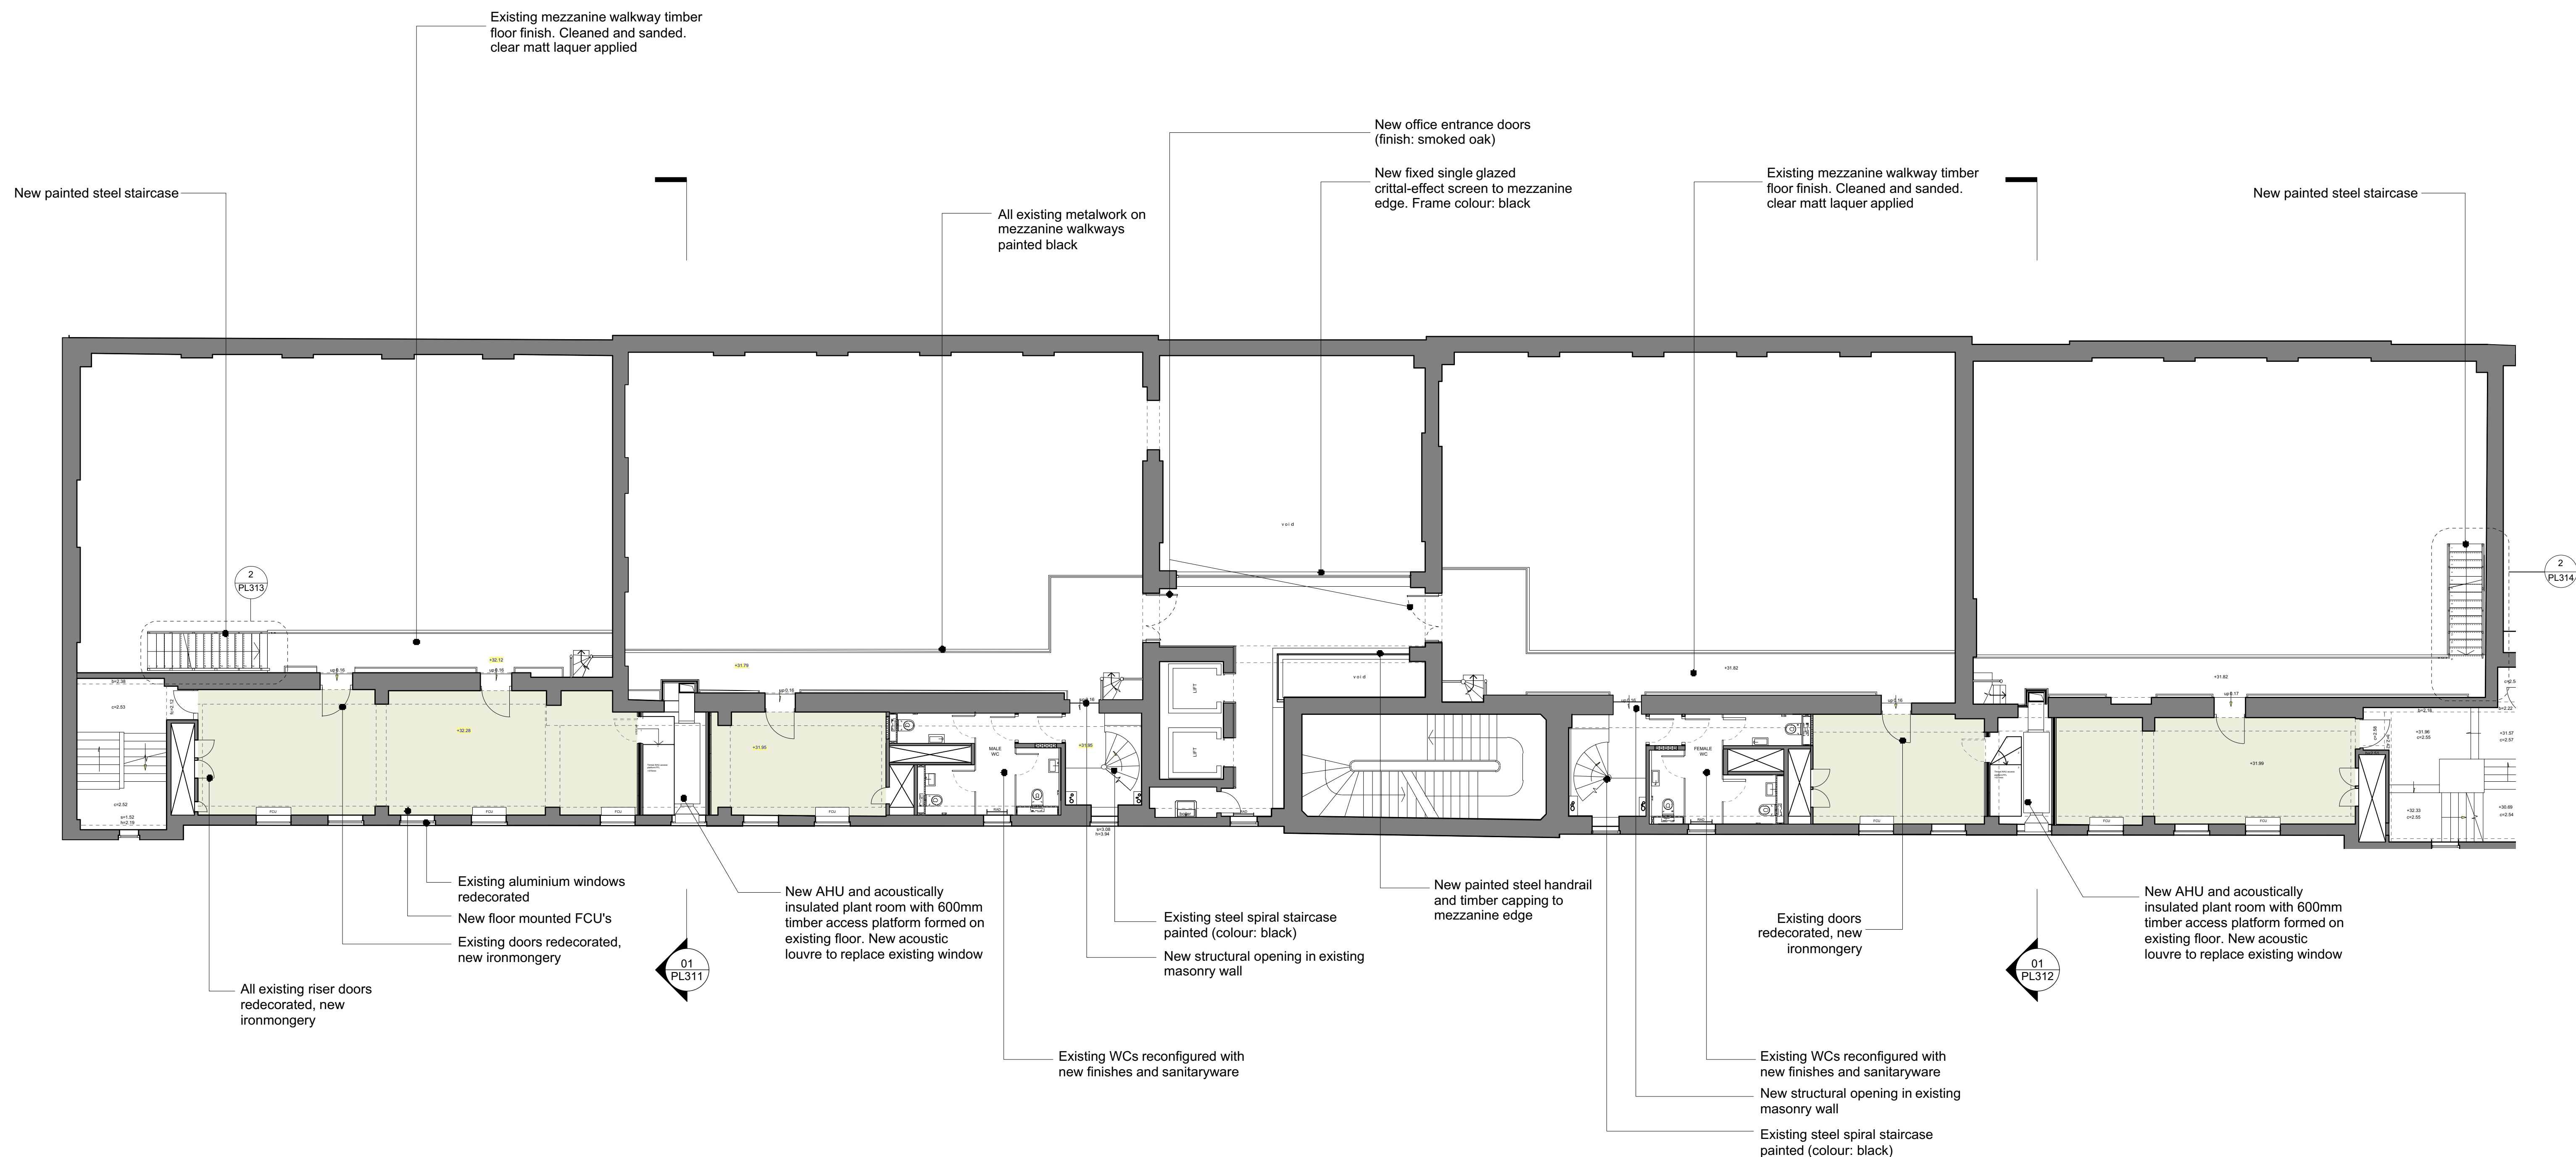

1	Proposed First Floor Mezzanine Plan
	Scale: 1:100

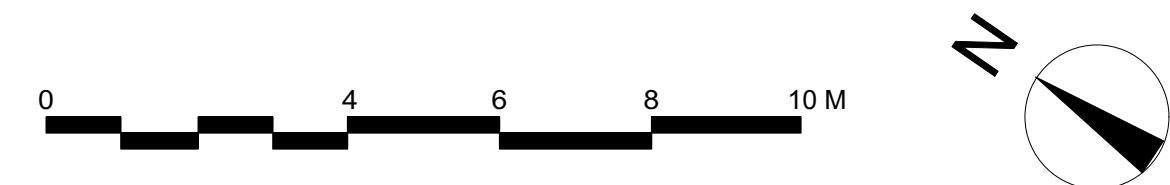

<b>NOTES:-</b> -All dimensions to be checked on site prior to commencement of any works, and/or preparation of any shop drawings. -Sizes of and dimensions to any structural or services elements are indicative only. See structural and service engineers drawings for actual sizes / dimensions. - This drawing to be read in conjunction with all other Architect's drawings, specifications and other Consultants' information. - All proprietary systems shown on this drawing are to be installed strictly in accordance with the Manufacturer/Suppliers recommended details. - Any discrepancies between information shown on this drawing and any other contract information or manufacturer/supplier recommendations is to be brought to the attention of the Architect.	<b>Revision</b>	<b>Date</b>	<b>Amendment</b>	<div> <div>Project</div> <div>183 Eversholt St - 1st Floor</div> </div> <div> <div>Job Ref.</div> <div>322 EVR</div> </div> <div>  </div>
	PL1	23/01/19	Issued for Planning	
	PL2	11/03/19	Proposed mezzanine removed from design	
	-	-	-	
	-	-	-	
	-	-	-	
	-	-	-	
<b>Architect</b> Hale Brown Architects Ltd, Unit 2.01 Chester House, Kennington Park, 1-3 Brixton Rd, London SW9 6DE T: 020 8977 6946 E: <a href="mailto:mail@halebrown.com">mail@halebrown.com</a> W: <a href="http://www.halebrown.com">www.halebrown.com</a>				<div> <div>Date</div> <div>January 2019</div> </div> <div> <div>Scale</div> <div>1:100 @A1</div> </div> <div> <div>Status</div> <div>Planning</div> </div> <div> <div>Drawn</div> <div>CN</div> </div> <div> <div>Check</div> <div>DP</div> </div> <div> <div>Title</div> <div>Proposed First Floor Mezzanine Plan (183)</div> </div> <div> <div>Client Ref</div> <div>-</div> </div> <div> <div>Dwg. no.</div> <div>322(PL)308</div> </div> <div> <div>Rev.</div> <div>PL2</div> </div>