
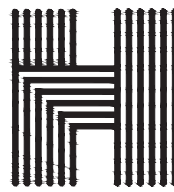


Rev	Date	By	Check	Appr	Description
PL1	21.03.19	KM	KM	DG	Issued for Planning

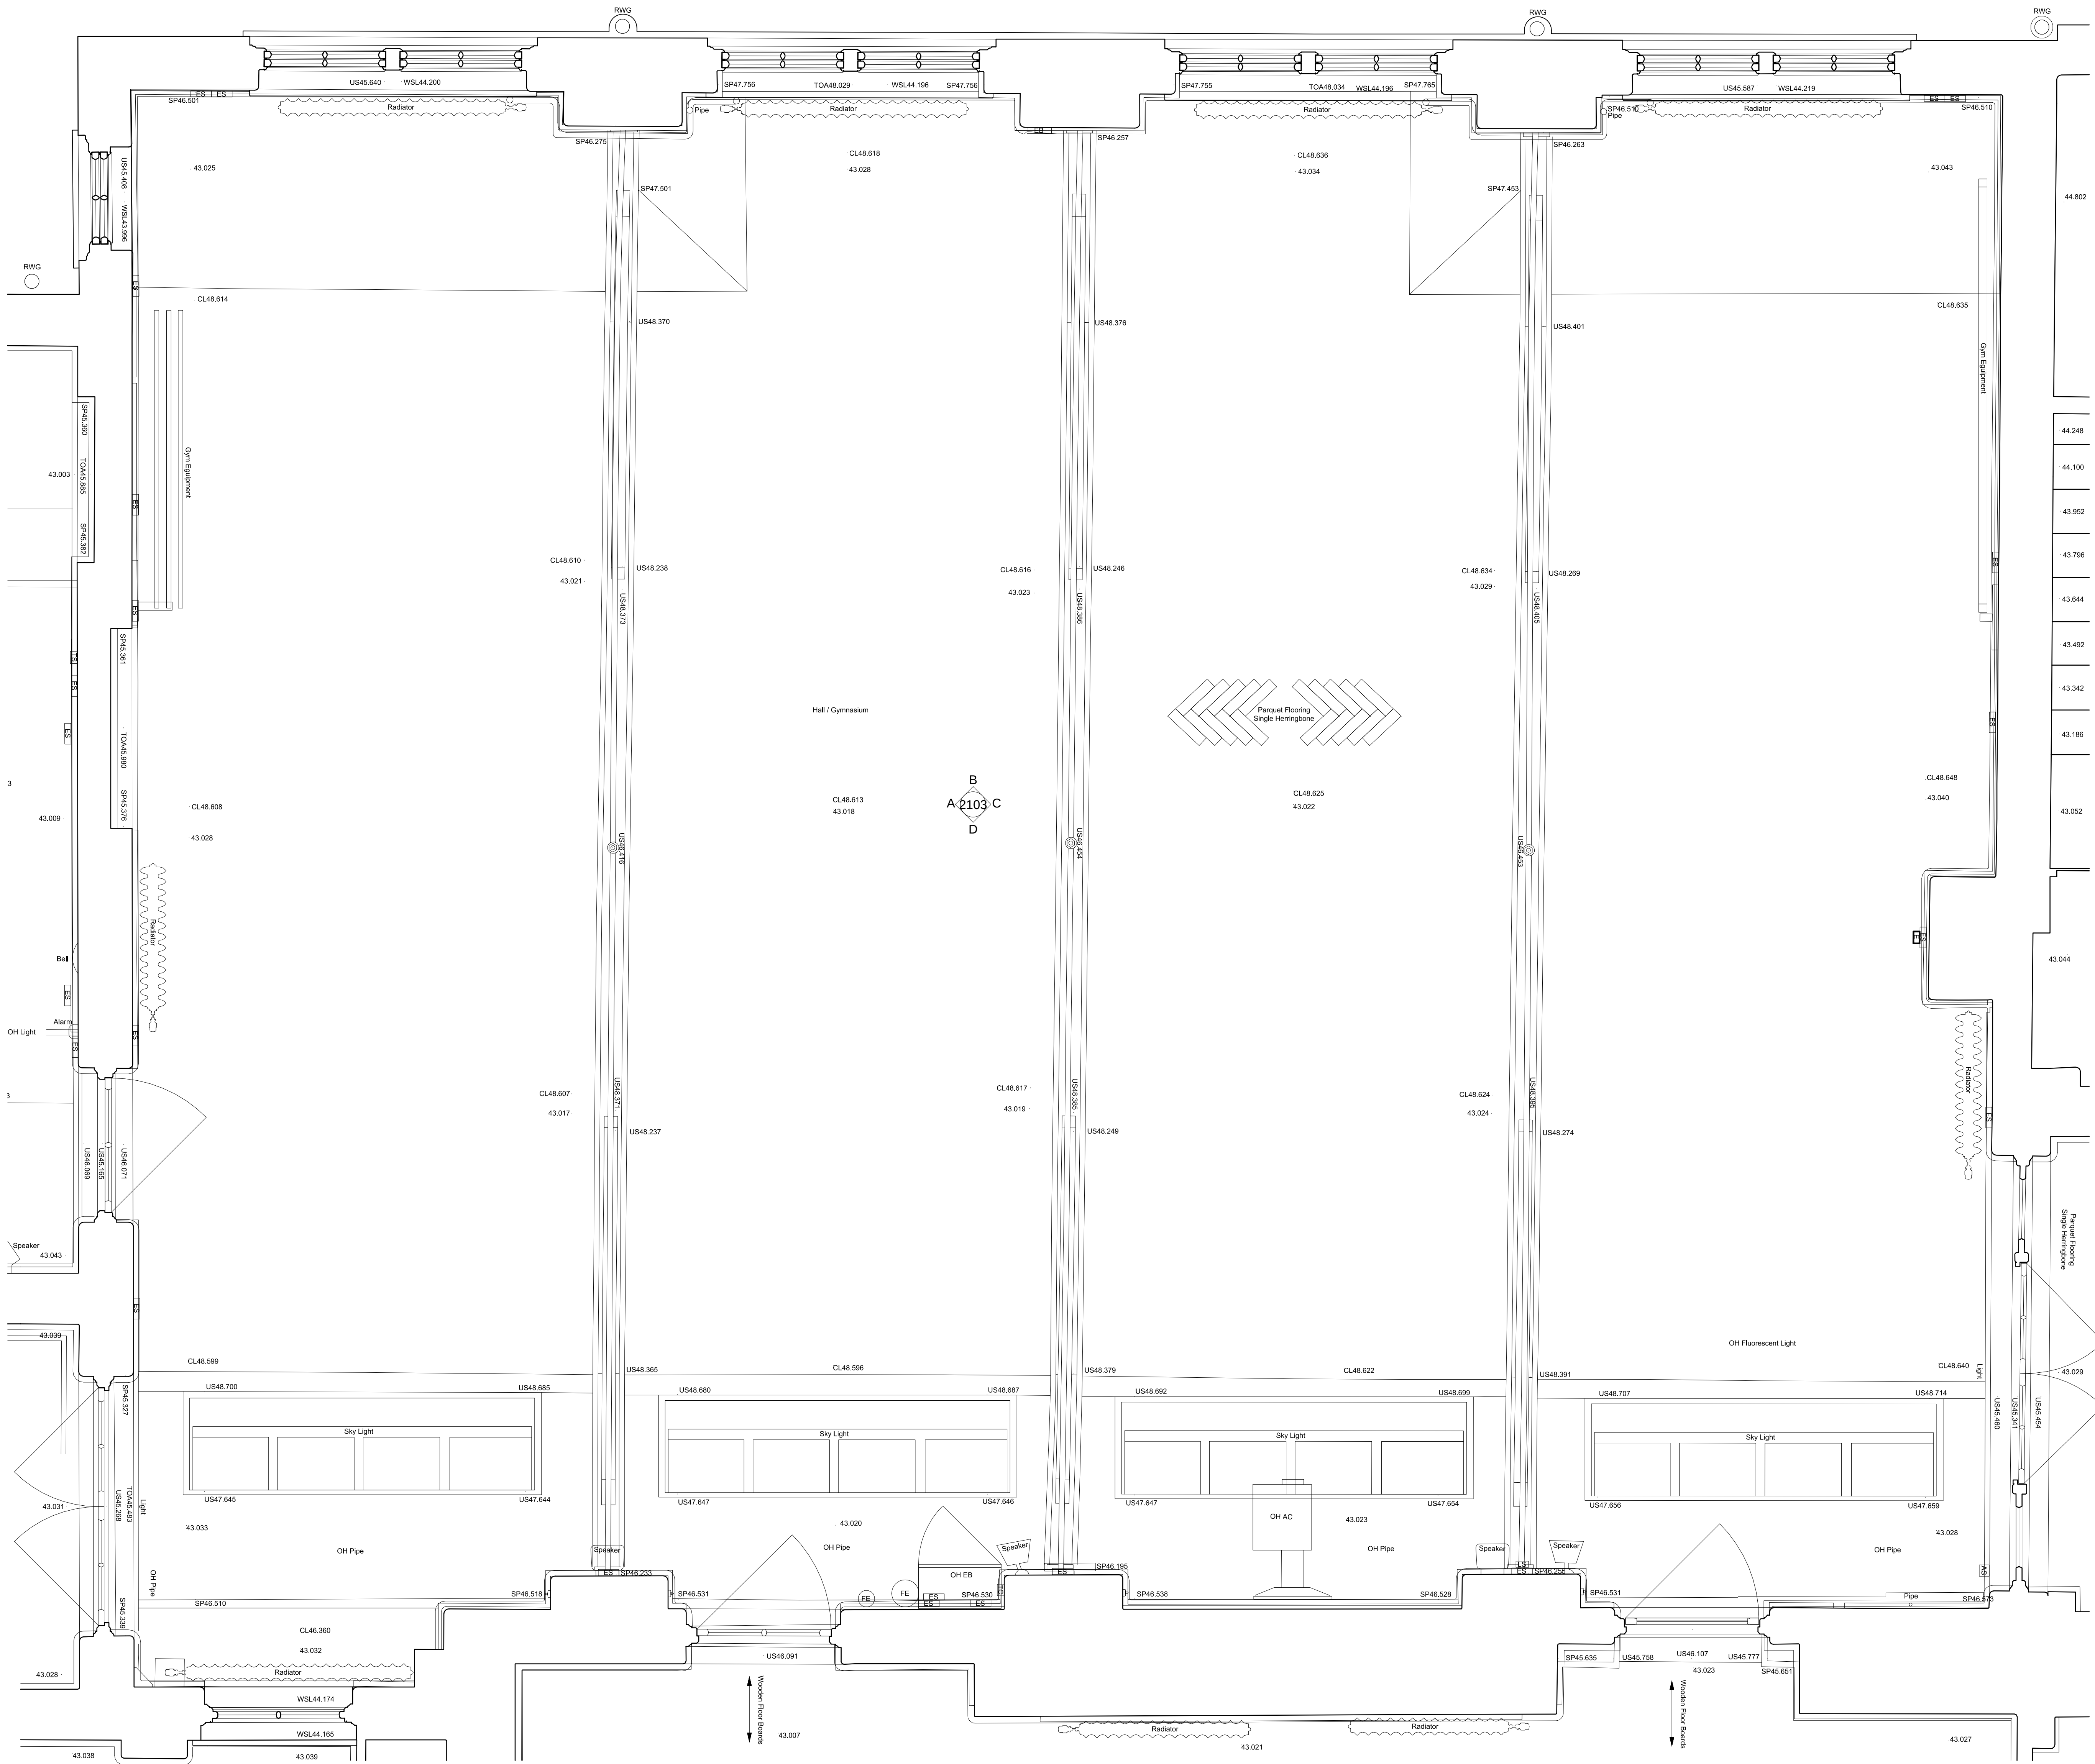

Haverstock LLP
Studio 10, Cliff Road Studios
Cliff Road, London NW1 9AN
Tel: +44 (0)20 7667 7676
info@haverstock.com
www.haverstock.com

Client: London Borough of Camden			
Job Title: Primrose Hill Primary School ARP			
Drawing Title: Existing 1:20 Plan Second Floor Hall			
Job/Dwg No./Rev:		1161	1031
Drawn: KM	Checked: KM	APPR: DG	Date: 21.03.2019
Drawing status: Planning Do not scale from this drawing. Check all dimensions on site before ordering.			Scale: 1:20 @ A0