

See Drg Sk003 for alternative access and delivery arrangements


NOTES:
All dimensions must be checked on site and not scaled from this drawing.
All cross references are to the latest revision of the relevant drawing or specification being referenced.

- New surface to front of building.
P.C.C paving to match existing
footpath treatment
- MUGA: Permeable asphalt surface
- Hard social space, impermeable
asphalt
- Bin store: Cast in-situ concrete
surface Bin store
- Service yards/ non-pupil areas
impermeable asphalt
- Cycle store: Impermeable asphalt
surface



T06	30.06.16	Xref updated	LN	JL
T05	14.06.16	Xref updated	LN	JL
T04	31.05.16	Xref updated	PR	JL
T03	29.01.16	Xref updated	TJ	JL
T02	29.01.16	Benches removed, xref updated	TJ	JL
T01	11/12/15	Add minor details to layout	LD	JL
Rev	Date	Revisions	Drawn	Checked

Scale and North

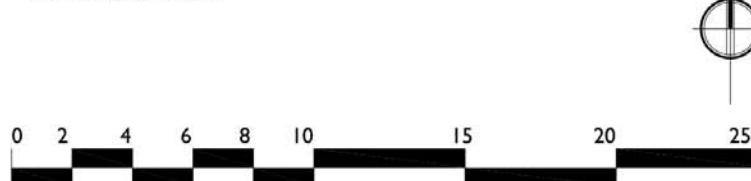

© copyright
wynne-williams associates ltd
2 Threshellords Business Park
Inworth Road
Feering
CO5 9SE
Tel 01376 573050
landscape@wwa.co.uk
www.co.uk

Client

Kier London

Job Title

Maria Fidelis

Drawing Title
Landscape Masterplan

Issue
TENDER

Scale
1:250@A1, 1:500@A3

Date
31/05/2016


Drawn
LD/PR

Date
31/05/2016

Checked
JL

Drawing Number
WWA_I566_LL_I01

Rev
T06

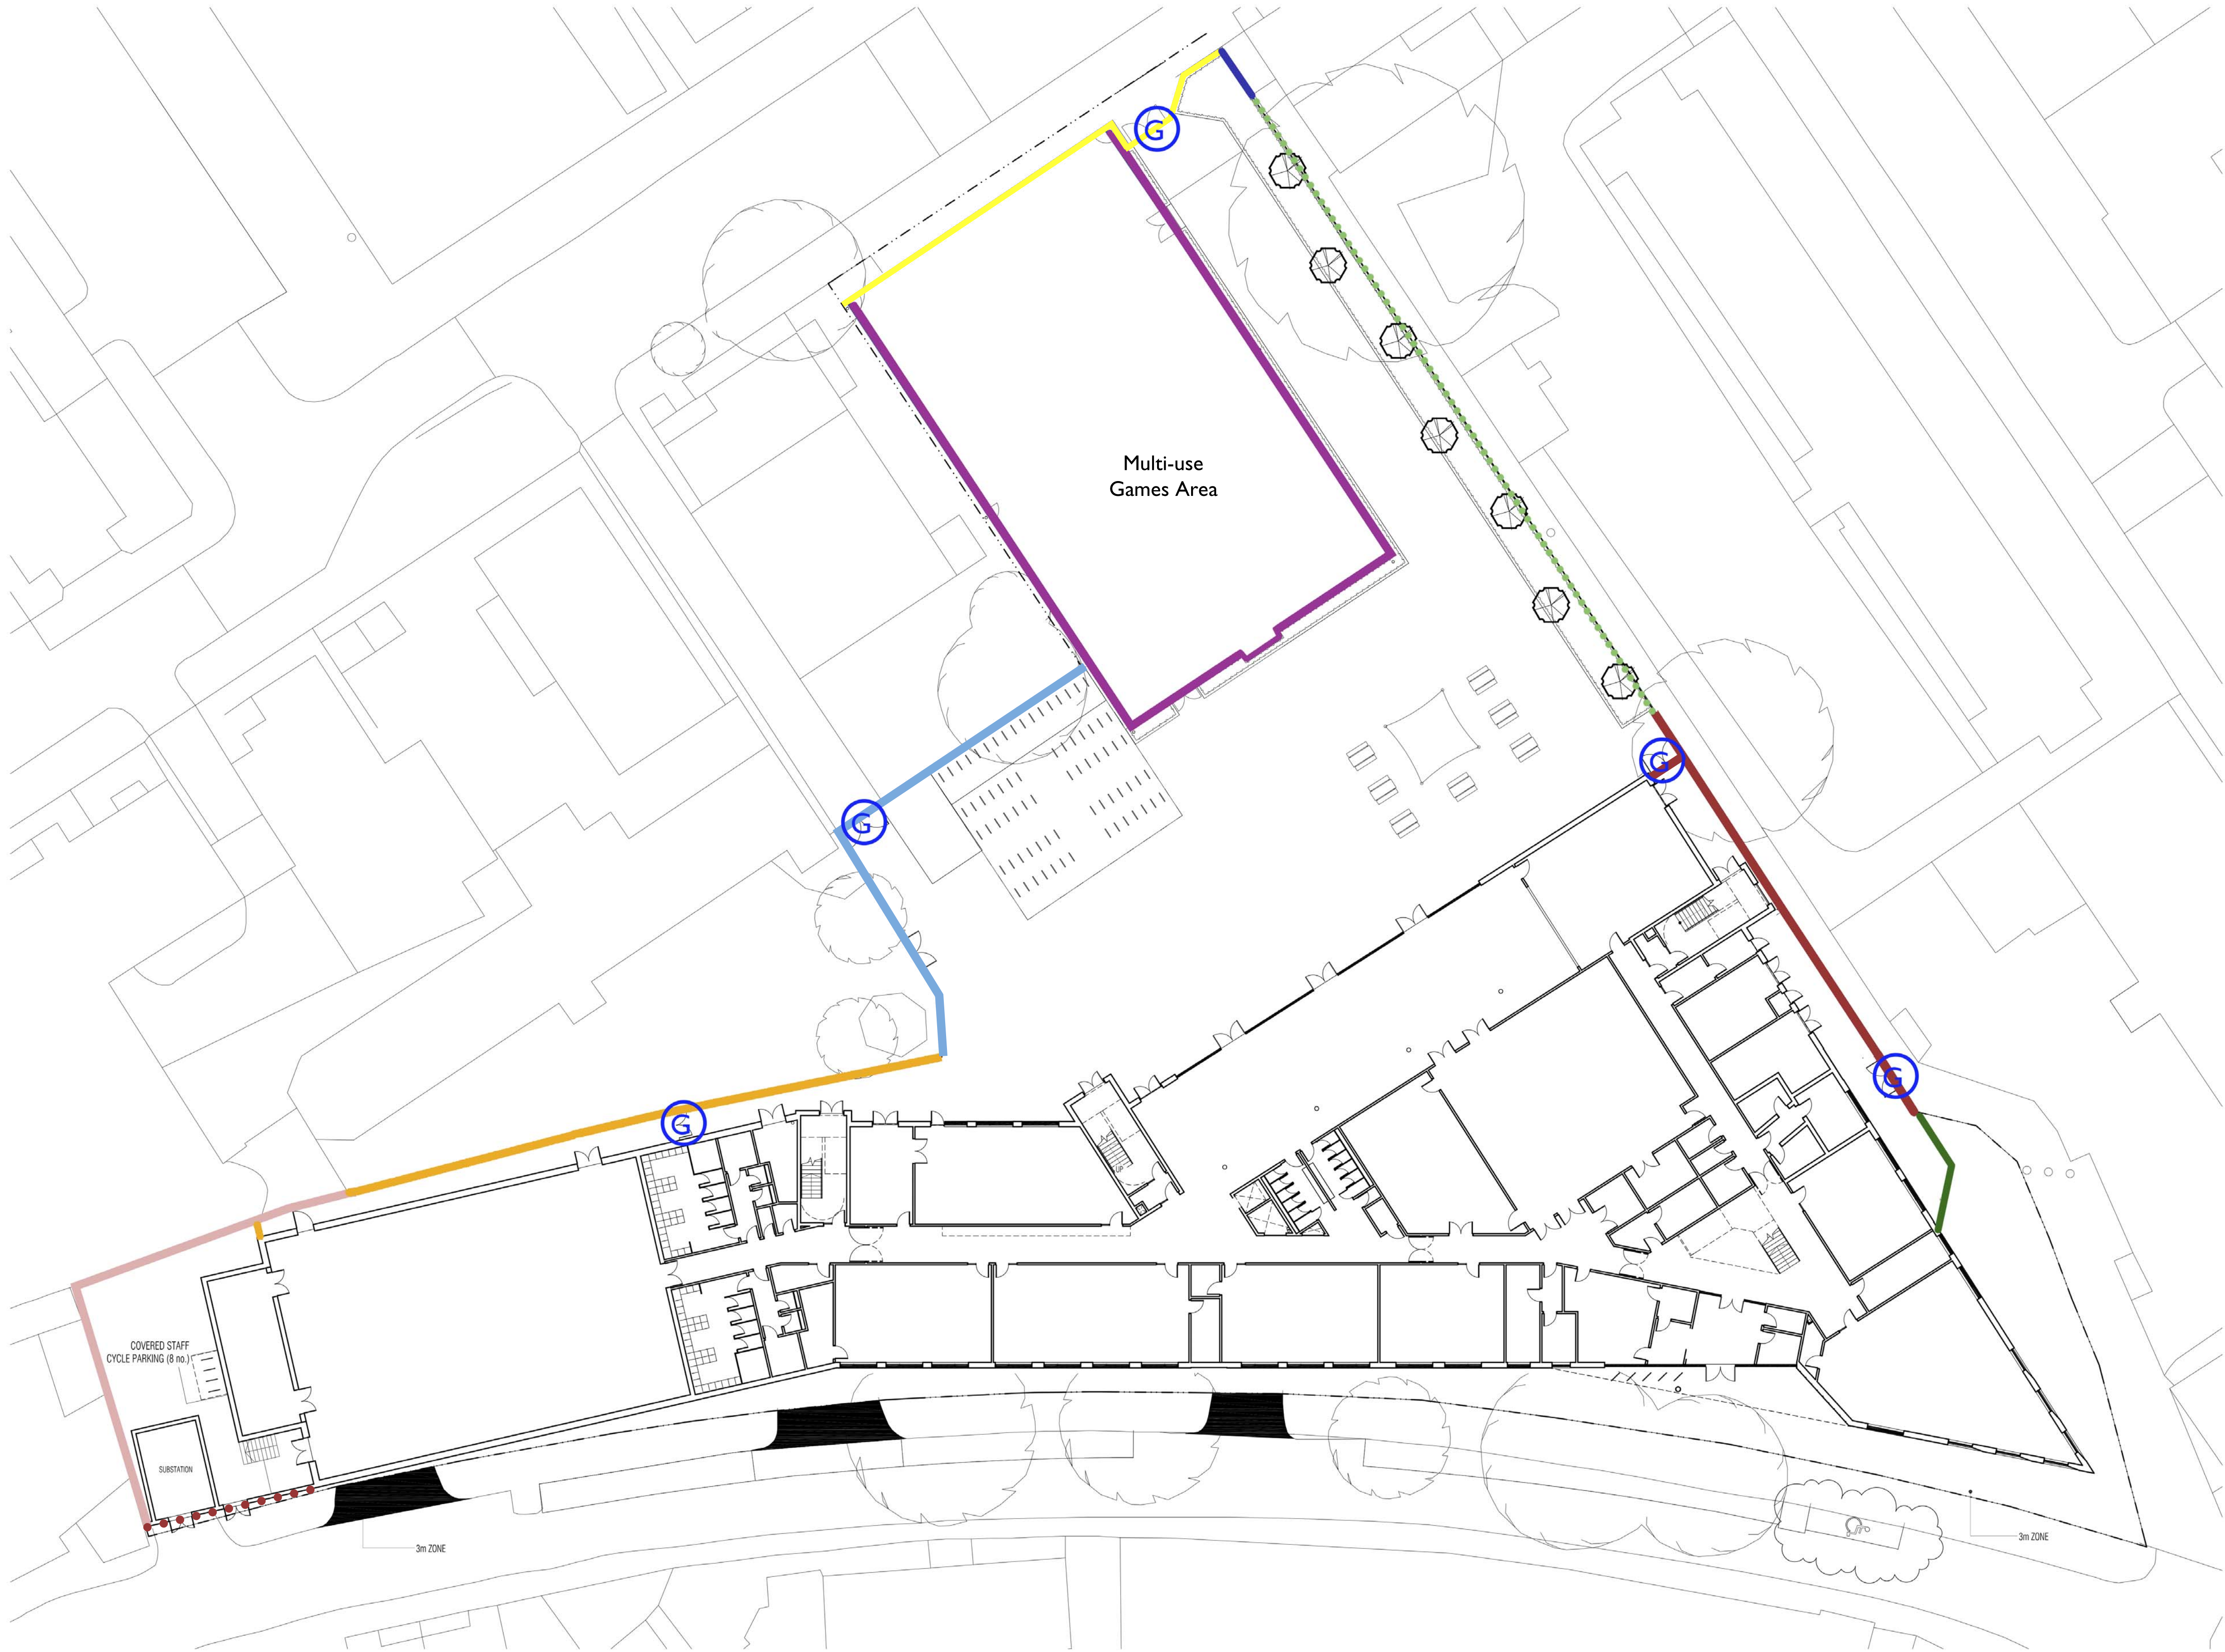


NOTES:
All dimensions must be checked on site and not scaled from this drawing.
All cross references are to the latest revision of the relevant drawing or specification being referenced.

G New gate location

- Brick supporting piers with metal railings
- 2.55m high boundary wall and gates
Entrance- See Jestico and Whiles images
- Existing boundary wall retained to Clarendon Grove
- 3.0m weldmesh Ballstop fence
- Retained boundary between Convent and Primary School
- New boundary with Primary School - Retaining wall and weldmesh fence. Total height 2.2m
- Existing party wall boundaries retained
- New wall and gates
- New railings
- Existing boundary railings retained to Clarendon Grove

T06	30.06.16	Xref Updated	LN	JL
T05	14.06.16	Xref Updated	LN	JL
T04	31.05.16	Xref Updated	PR	JL
T03	29.01.16	Xref Updated	TJ	JL
T02	29.01.16	Xref Updated	TJ	JL
T01	14/12/15	Add Title Block	LD	JL
Rev	Date	Revisions	Drawn	Checked

Scale and North

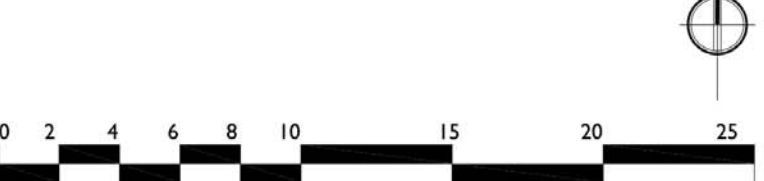

© copyright

wynne-williams associates ltd
2 Threshelfords Business Park
Inverth Road
Feering
CO5 9SE
Tel 01376 573050
landscape@ww-wa.co.uk
www.co.uk

Client

Kier London

Job Title

Maria Fidelis

Drawing Title
Boundary Plan

Issue
TENDER

Scale
1:250@A1

Date
31/05/2016

Date
31/05/2016

Drawn
LD/PR

Checked
JL

Rev
T06

Drawing Number
VWA_1566_Sk_002