


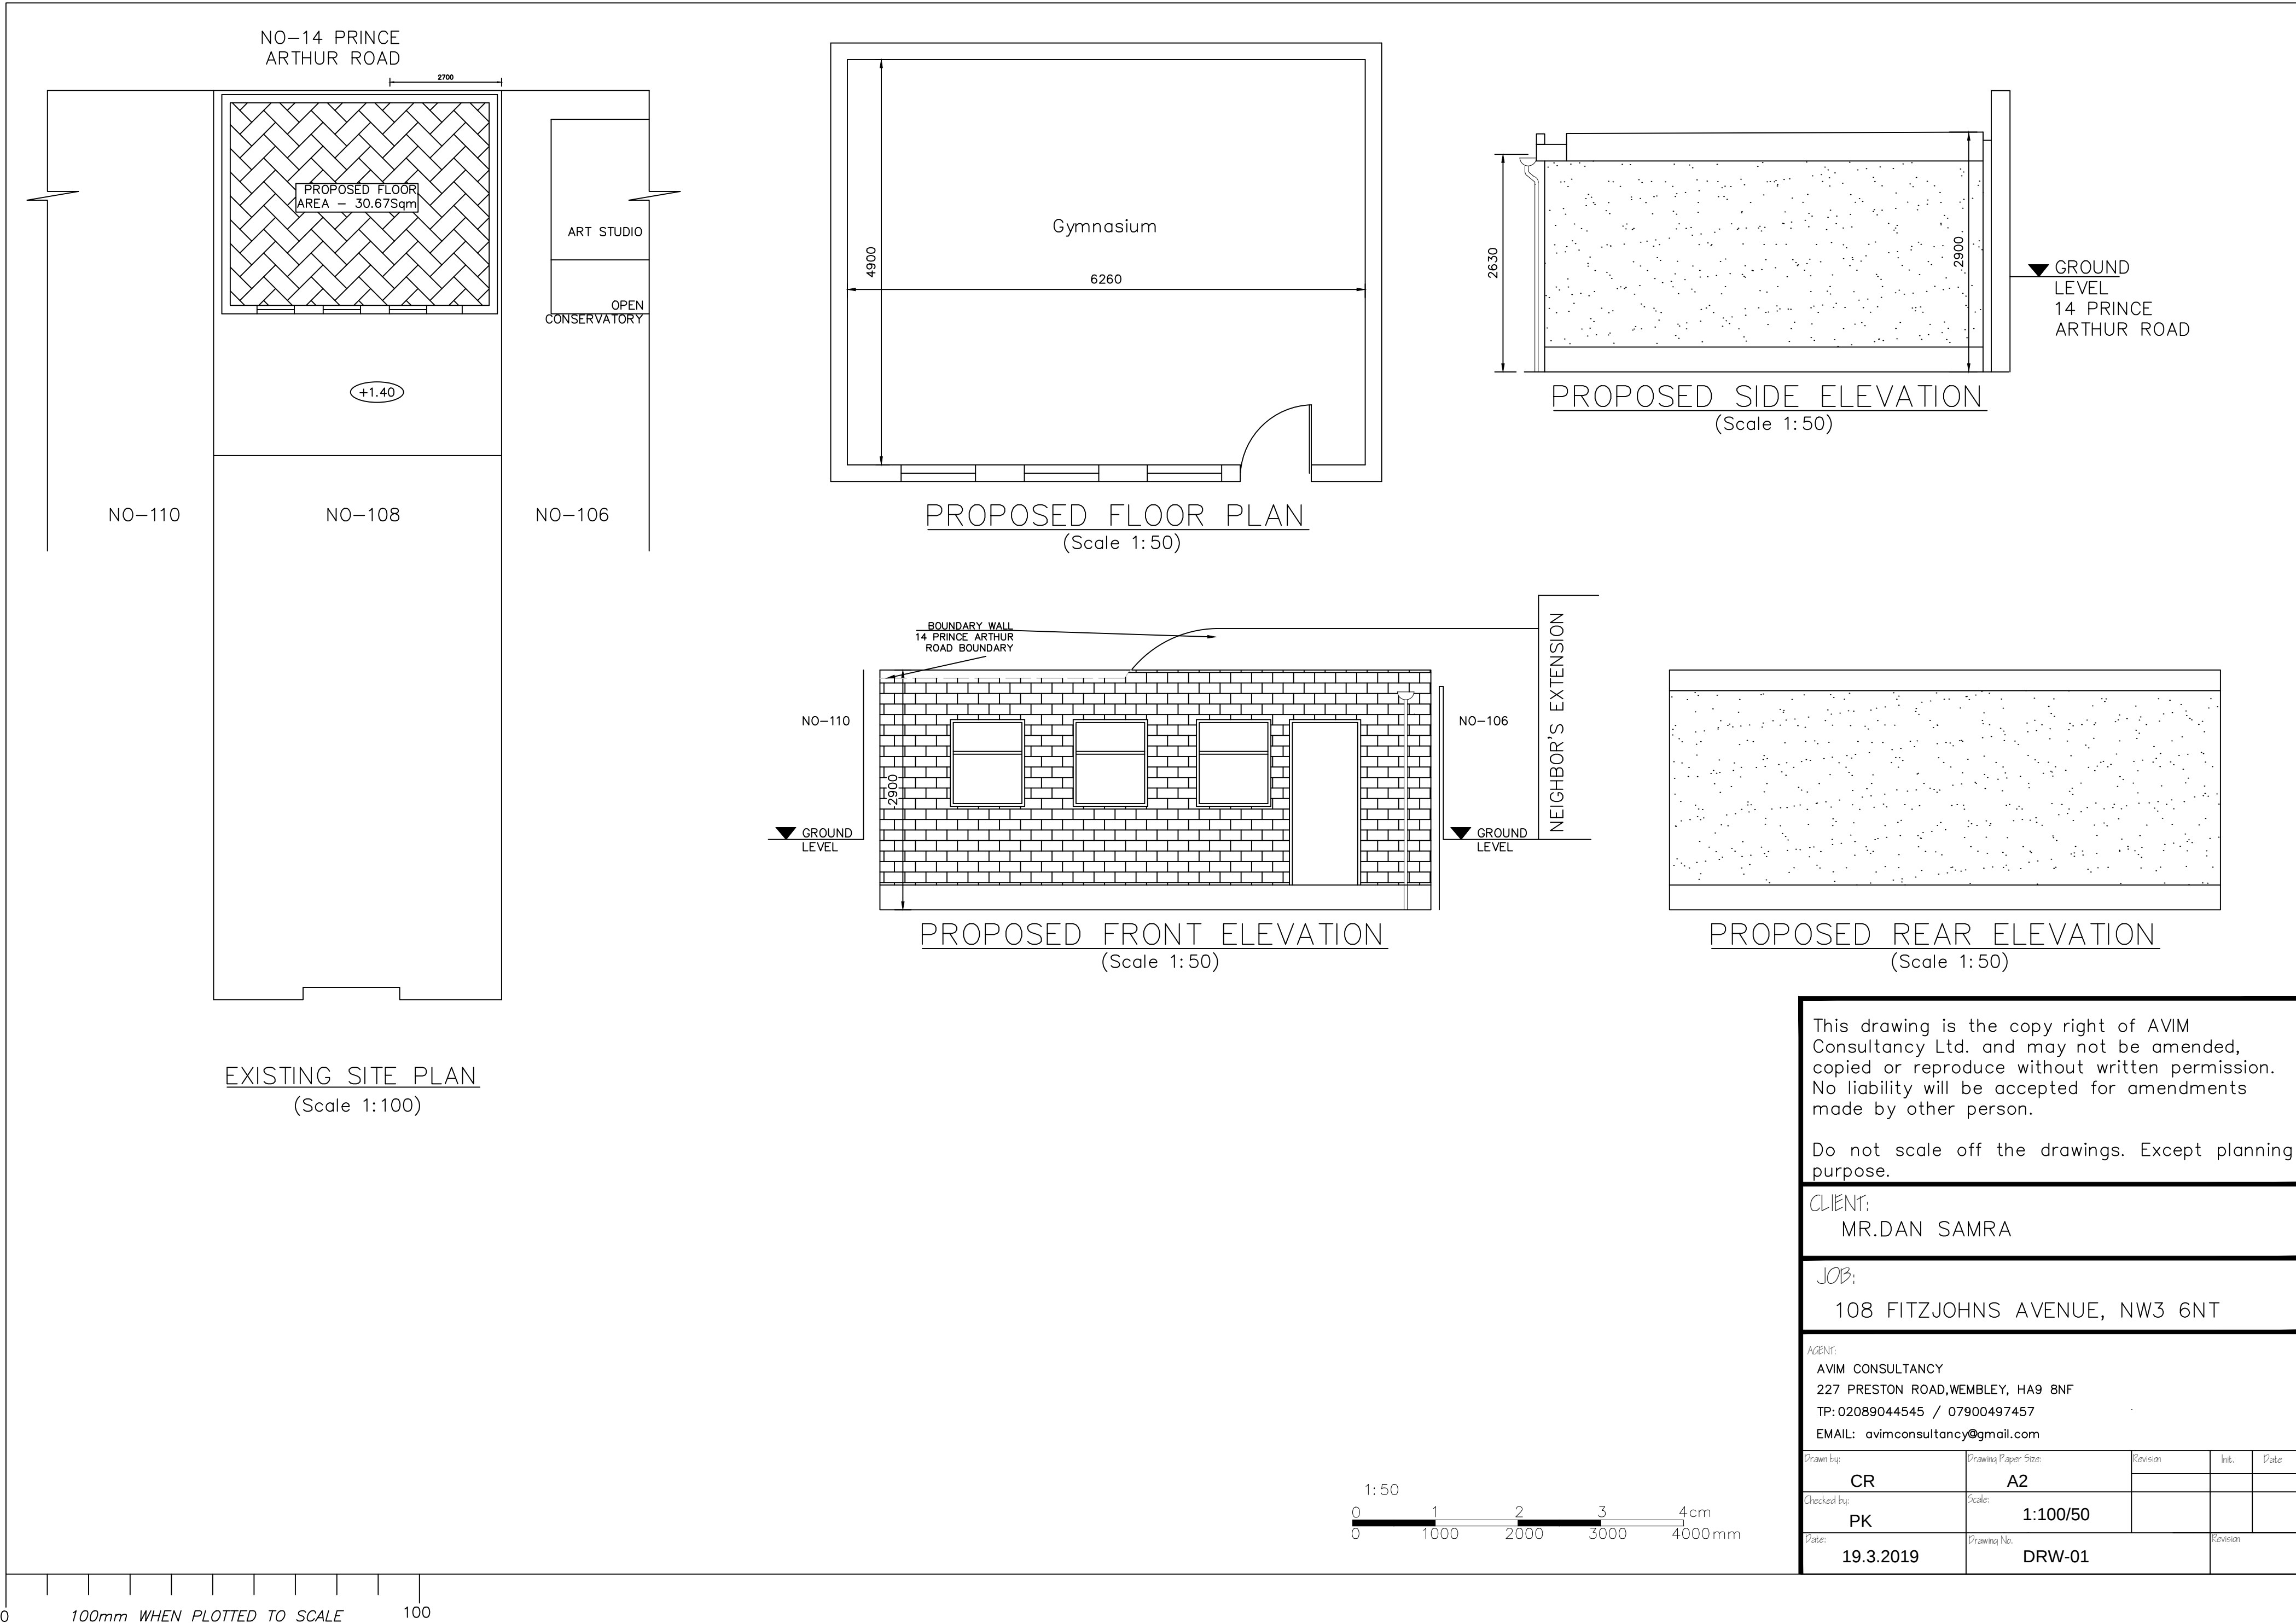

This drawing is the copy right of AVIM Consultancy Ltd. and may not be amended, copied or reproduce without written permission. No liability will be accepted for amendments made by other person.

Do not scale off the drawings. Except planning purpose.

CLIENT:  
MR.DAN SAMRA

JOB:  
108 FITZJOHNS AVENUE, NW3 6NT

AGENT:  
AVIM CONSULTANCY  
227 PRESTON ROAD,WEMBLEY, HA9 8NF  
TP: 02089044545 / 07900497457  
EMAIL: avimconsultancy@gmail.com

|             |           |                     |          |          |      |      |
|-------------|-----------|---------------------|----------|----------|------|------|
| Drawn by:   | CR        | Drawing Paper Size: | A2       | Revision | Int. | Date |
| Checked by: | PK        | Scale:              | 1:100/50 |          |      |      |
| Date:       | 19.3.2019 | Drawing No.         | DRW-01   | Revision |      |      |