




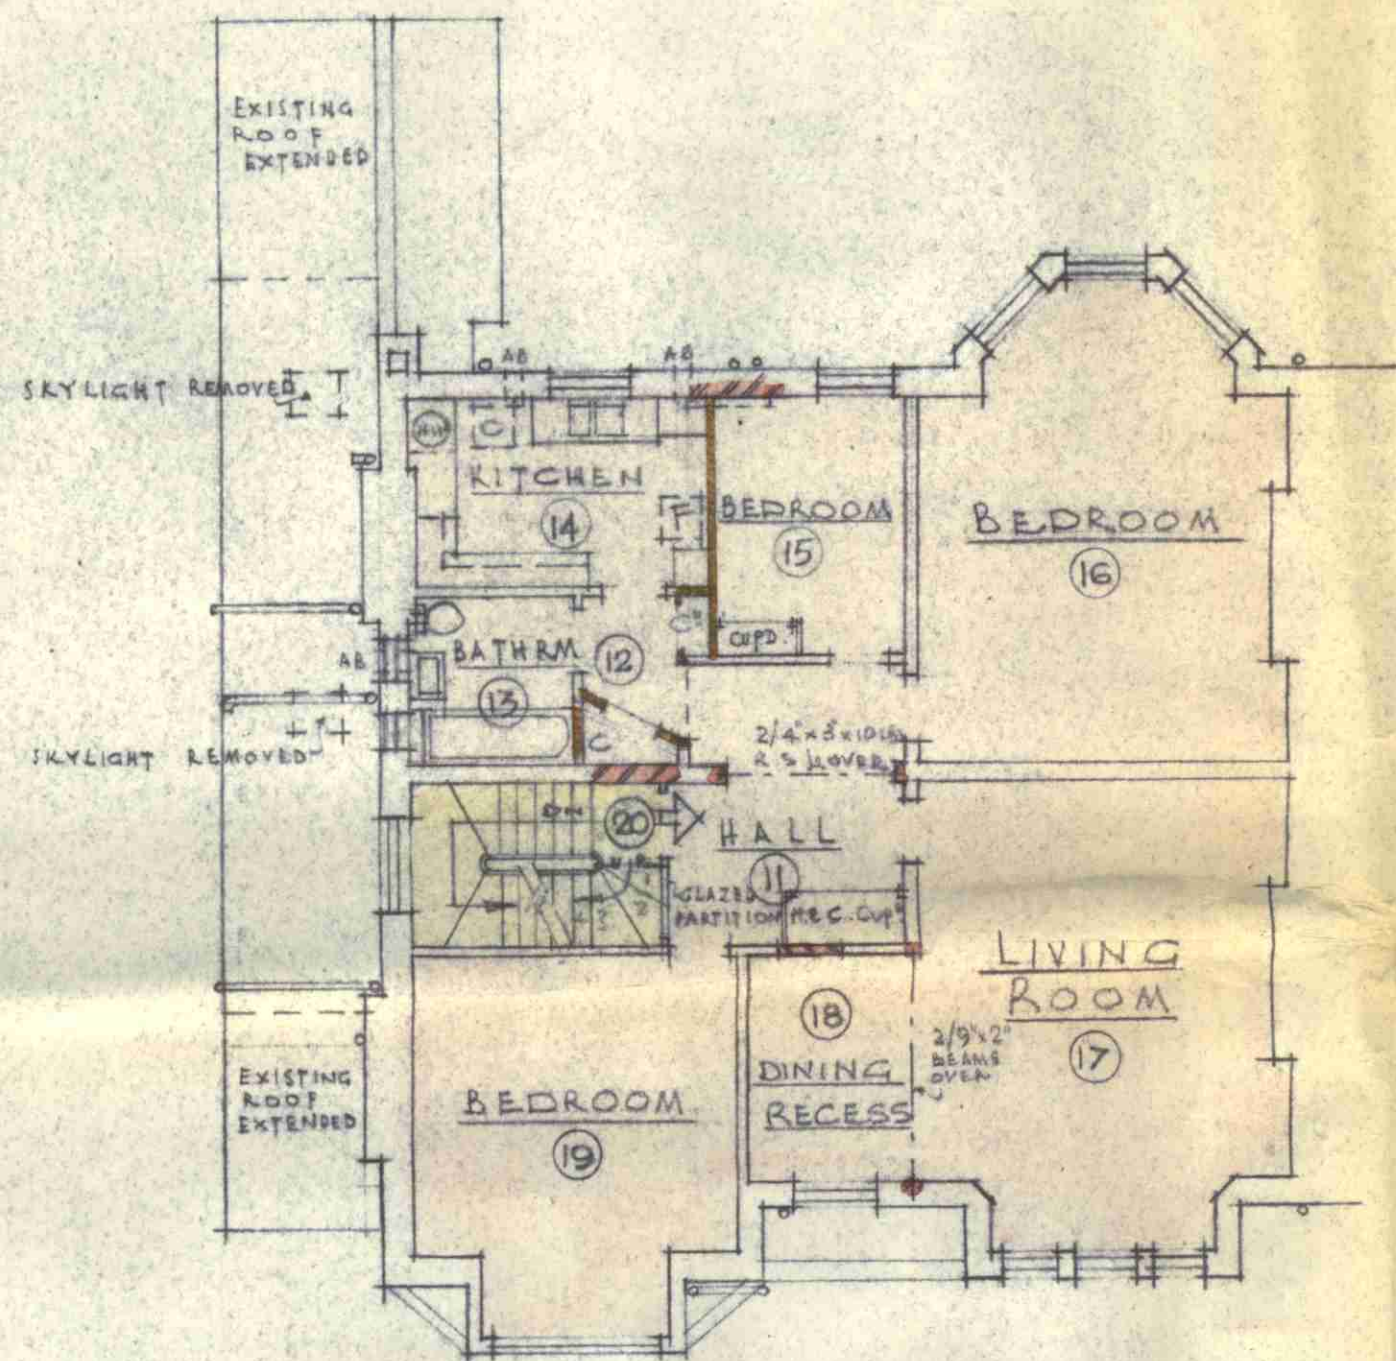


FIRST FLOOR PLAN

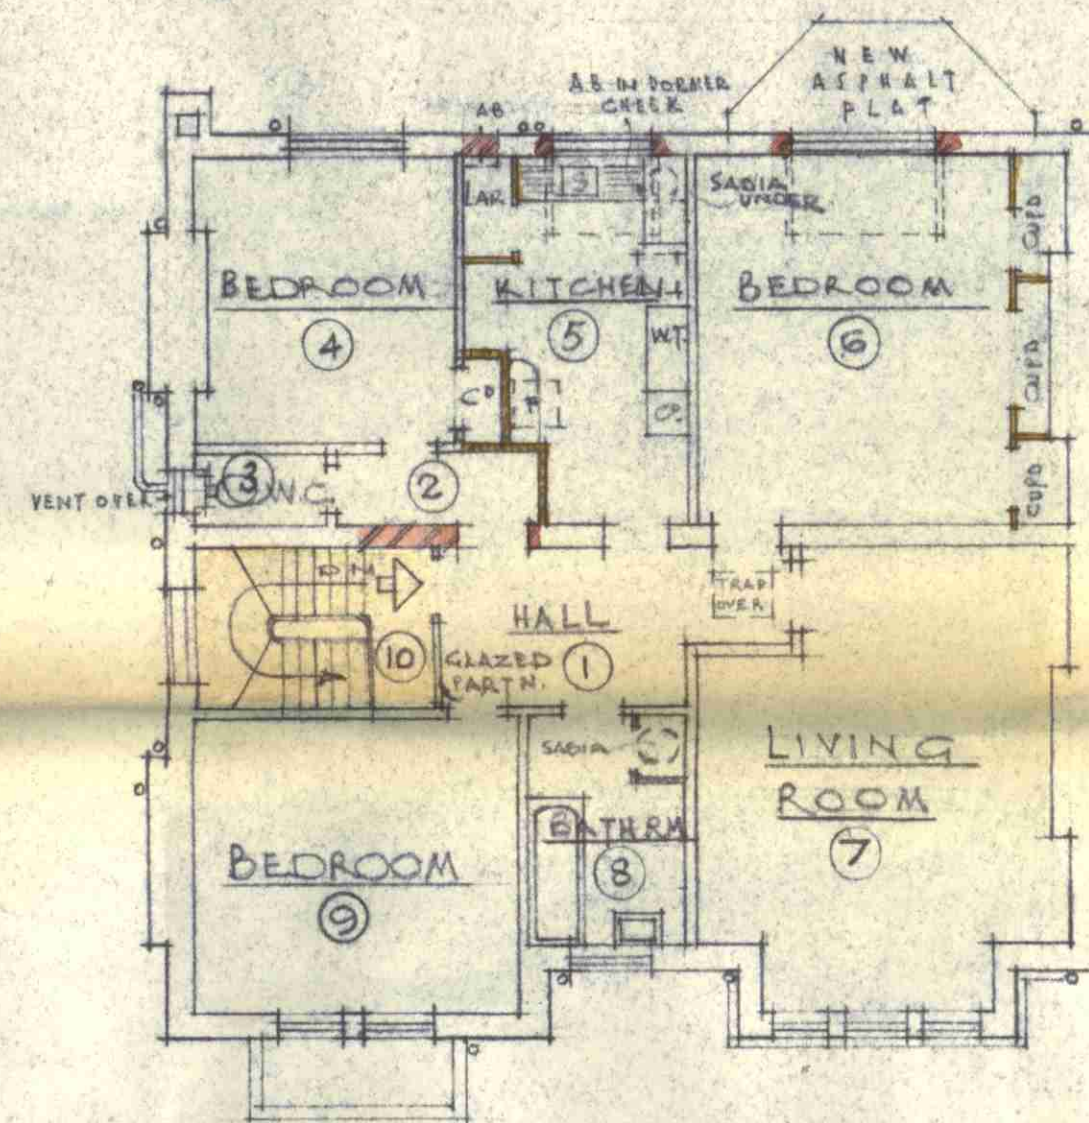


SECOND FLOOR PLAN

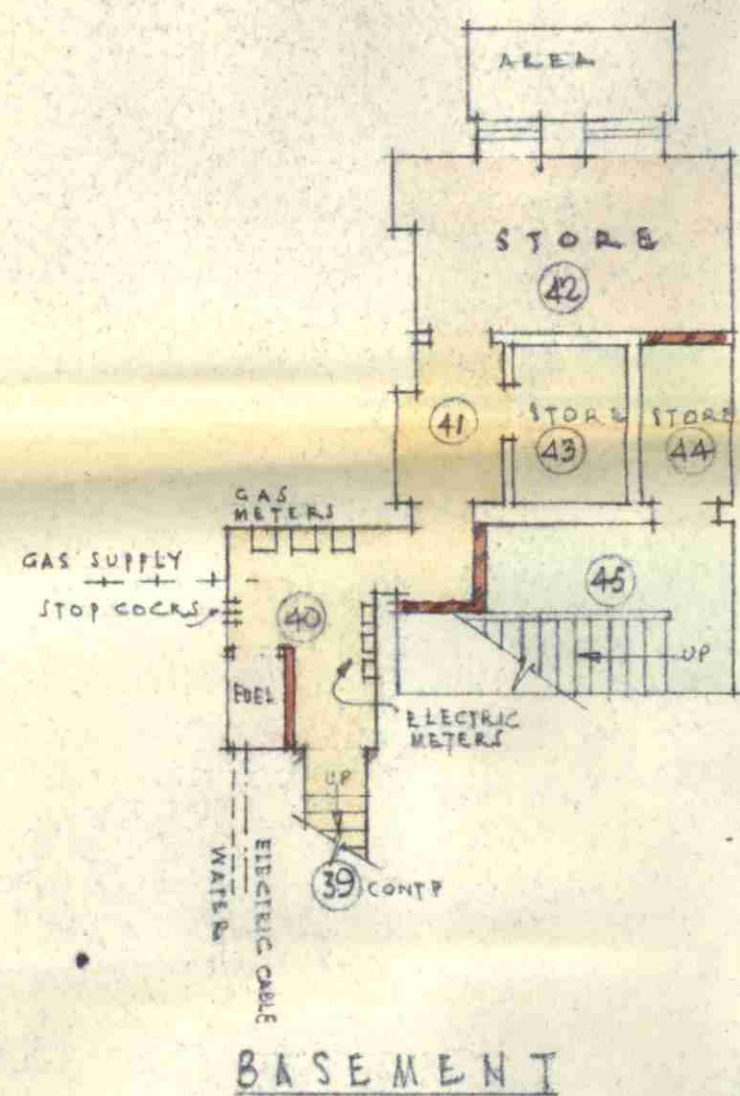

BASEMENT

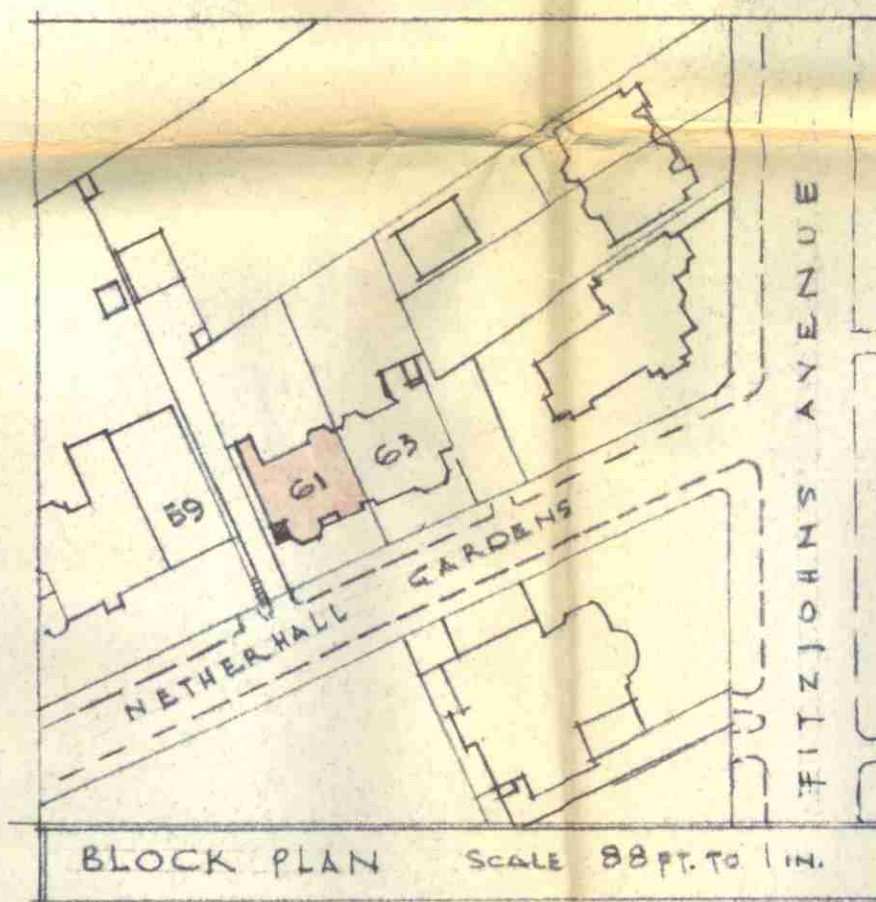

BLOCK PLAN SCALE 88 FT. TO 1 IN.

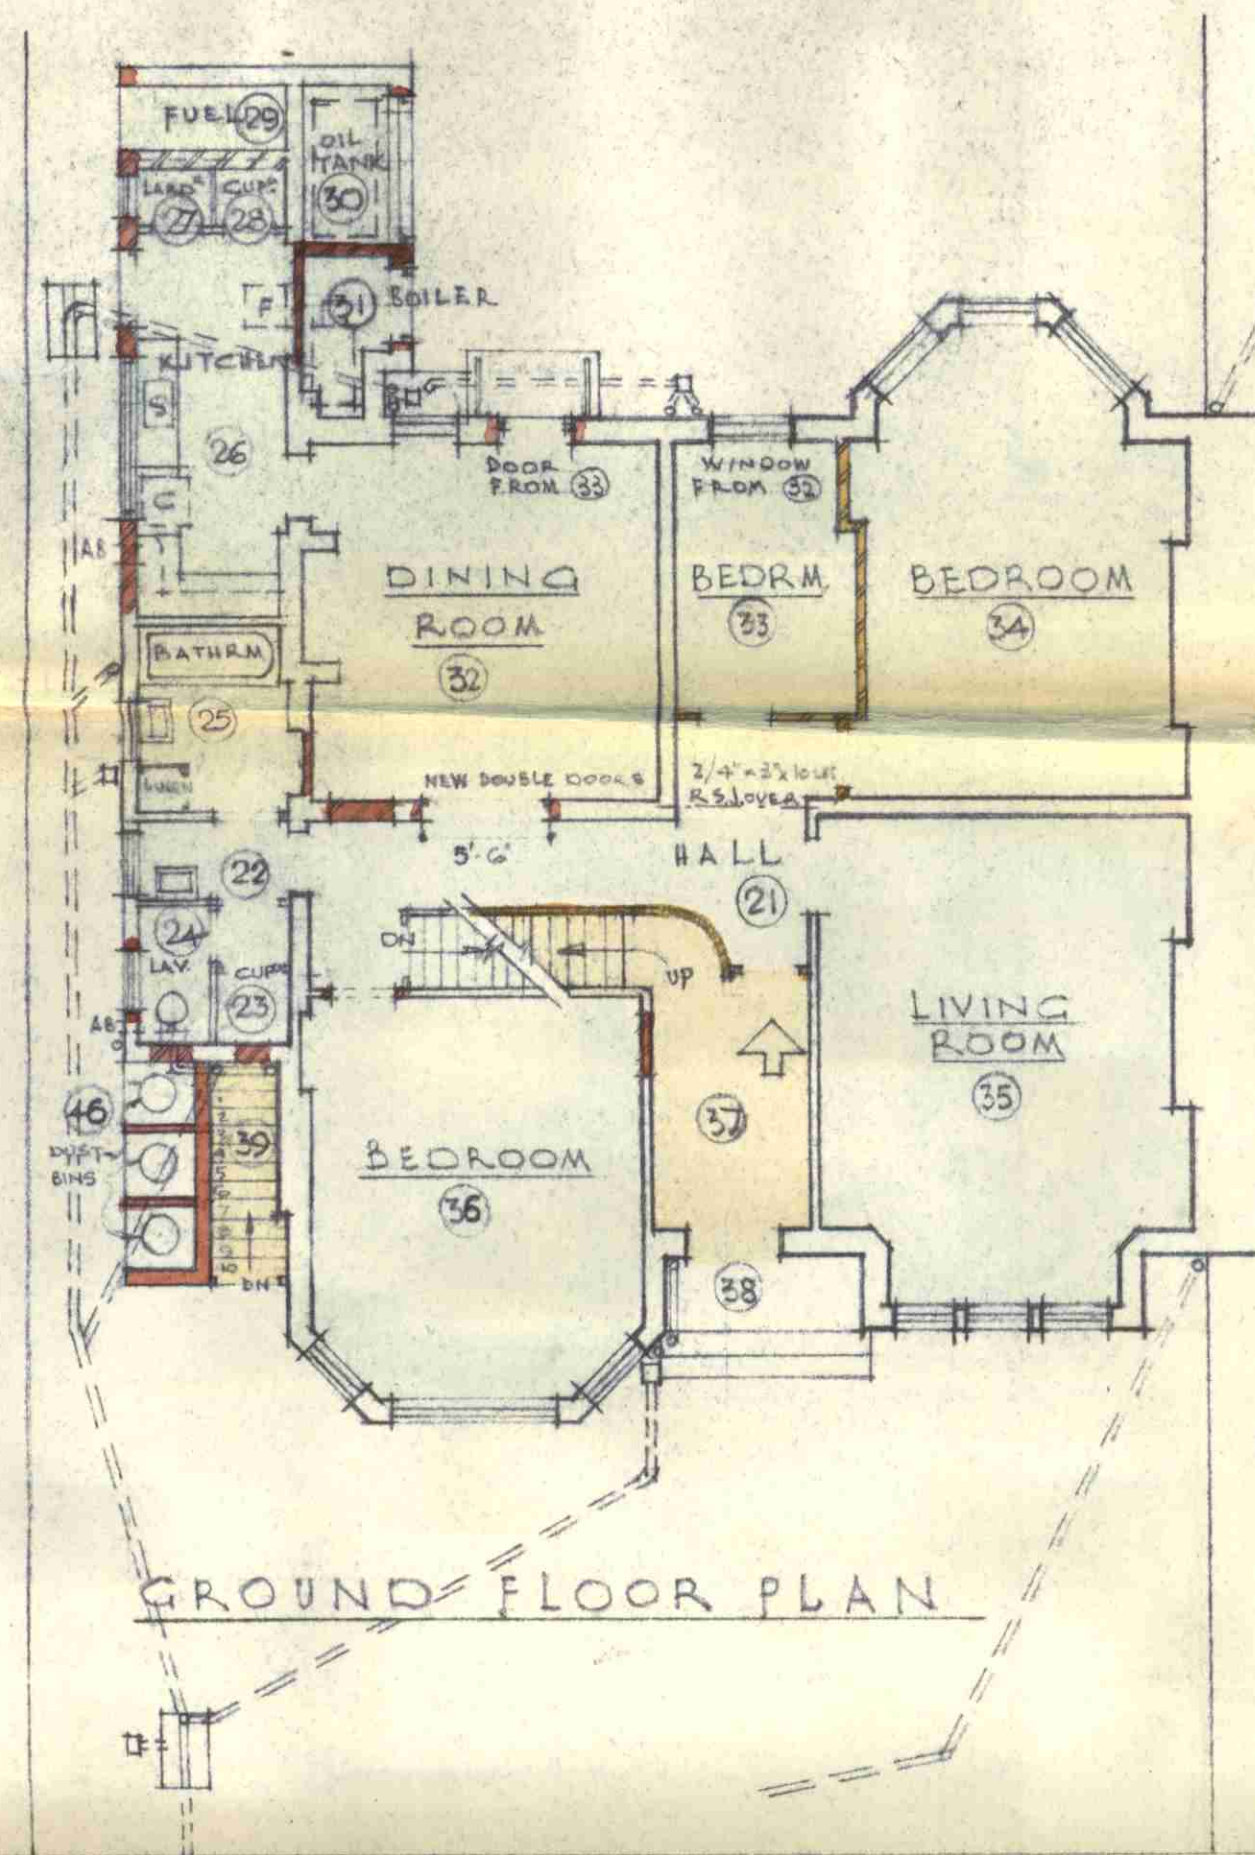

GROUND FLOOR PLAN

H.D. SUGDEN F.R.I.B.A.,
CHARTERED ARCHITECT,
102, FITZJOHNS AVENUE,
LONDON N.W.3.
26-9-1958

61, NETHERHALL GARDENS N.W.3.
PROPOSED ALTERATIONS FOR CONVERSION TO 3 FLATS
SCALE 8 FEET TO 1 INCH

ARCHITECT L.O.O.	
No. 15530	
13 NOV 1958	
REF	ACK'D

605-1
AMENDED 18 OCT 1958
27 OCT 1958
4 NOV 1958