


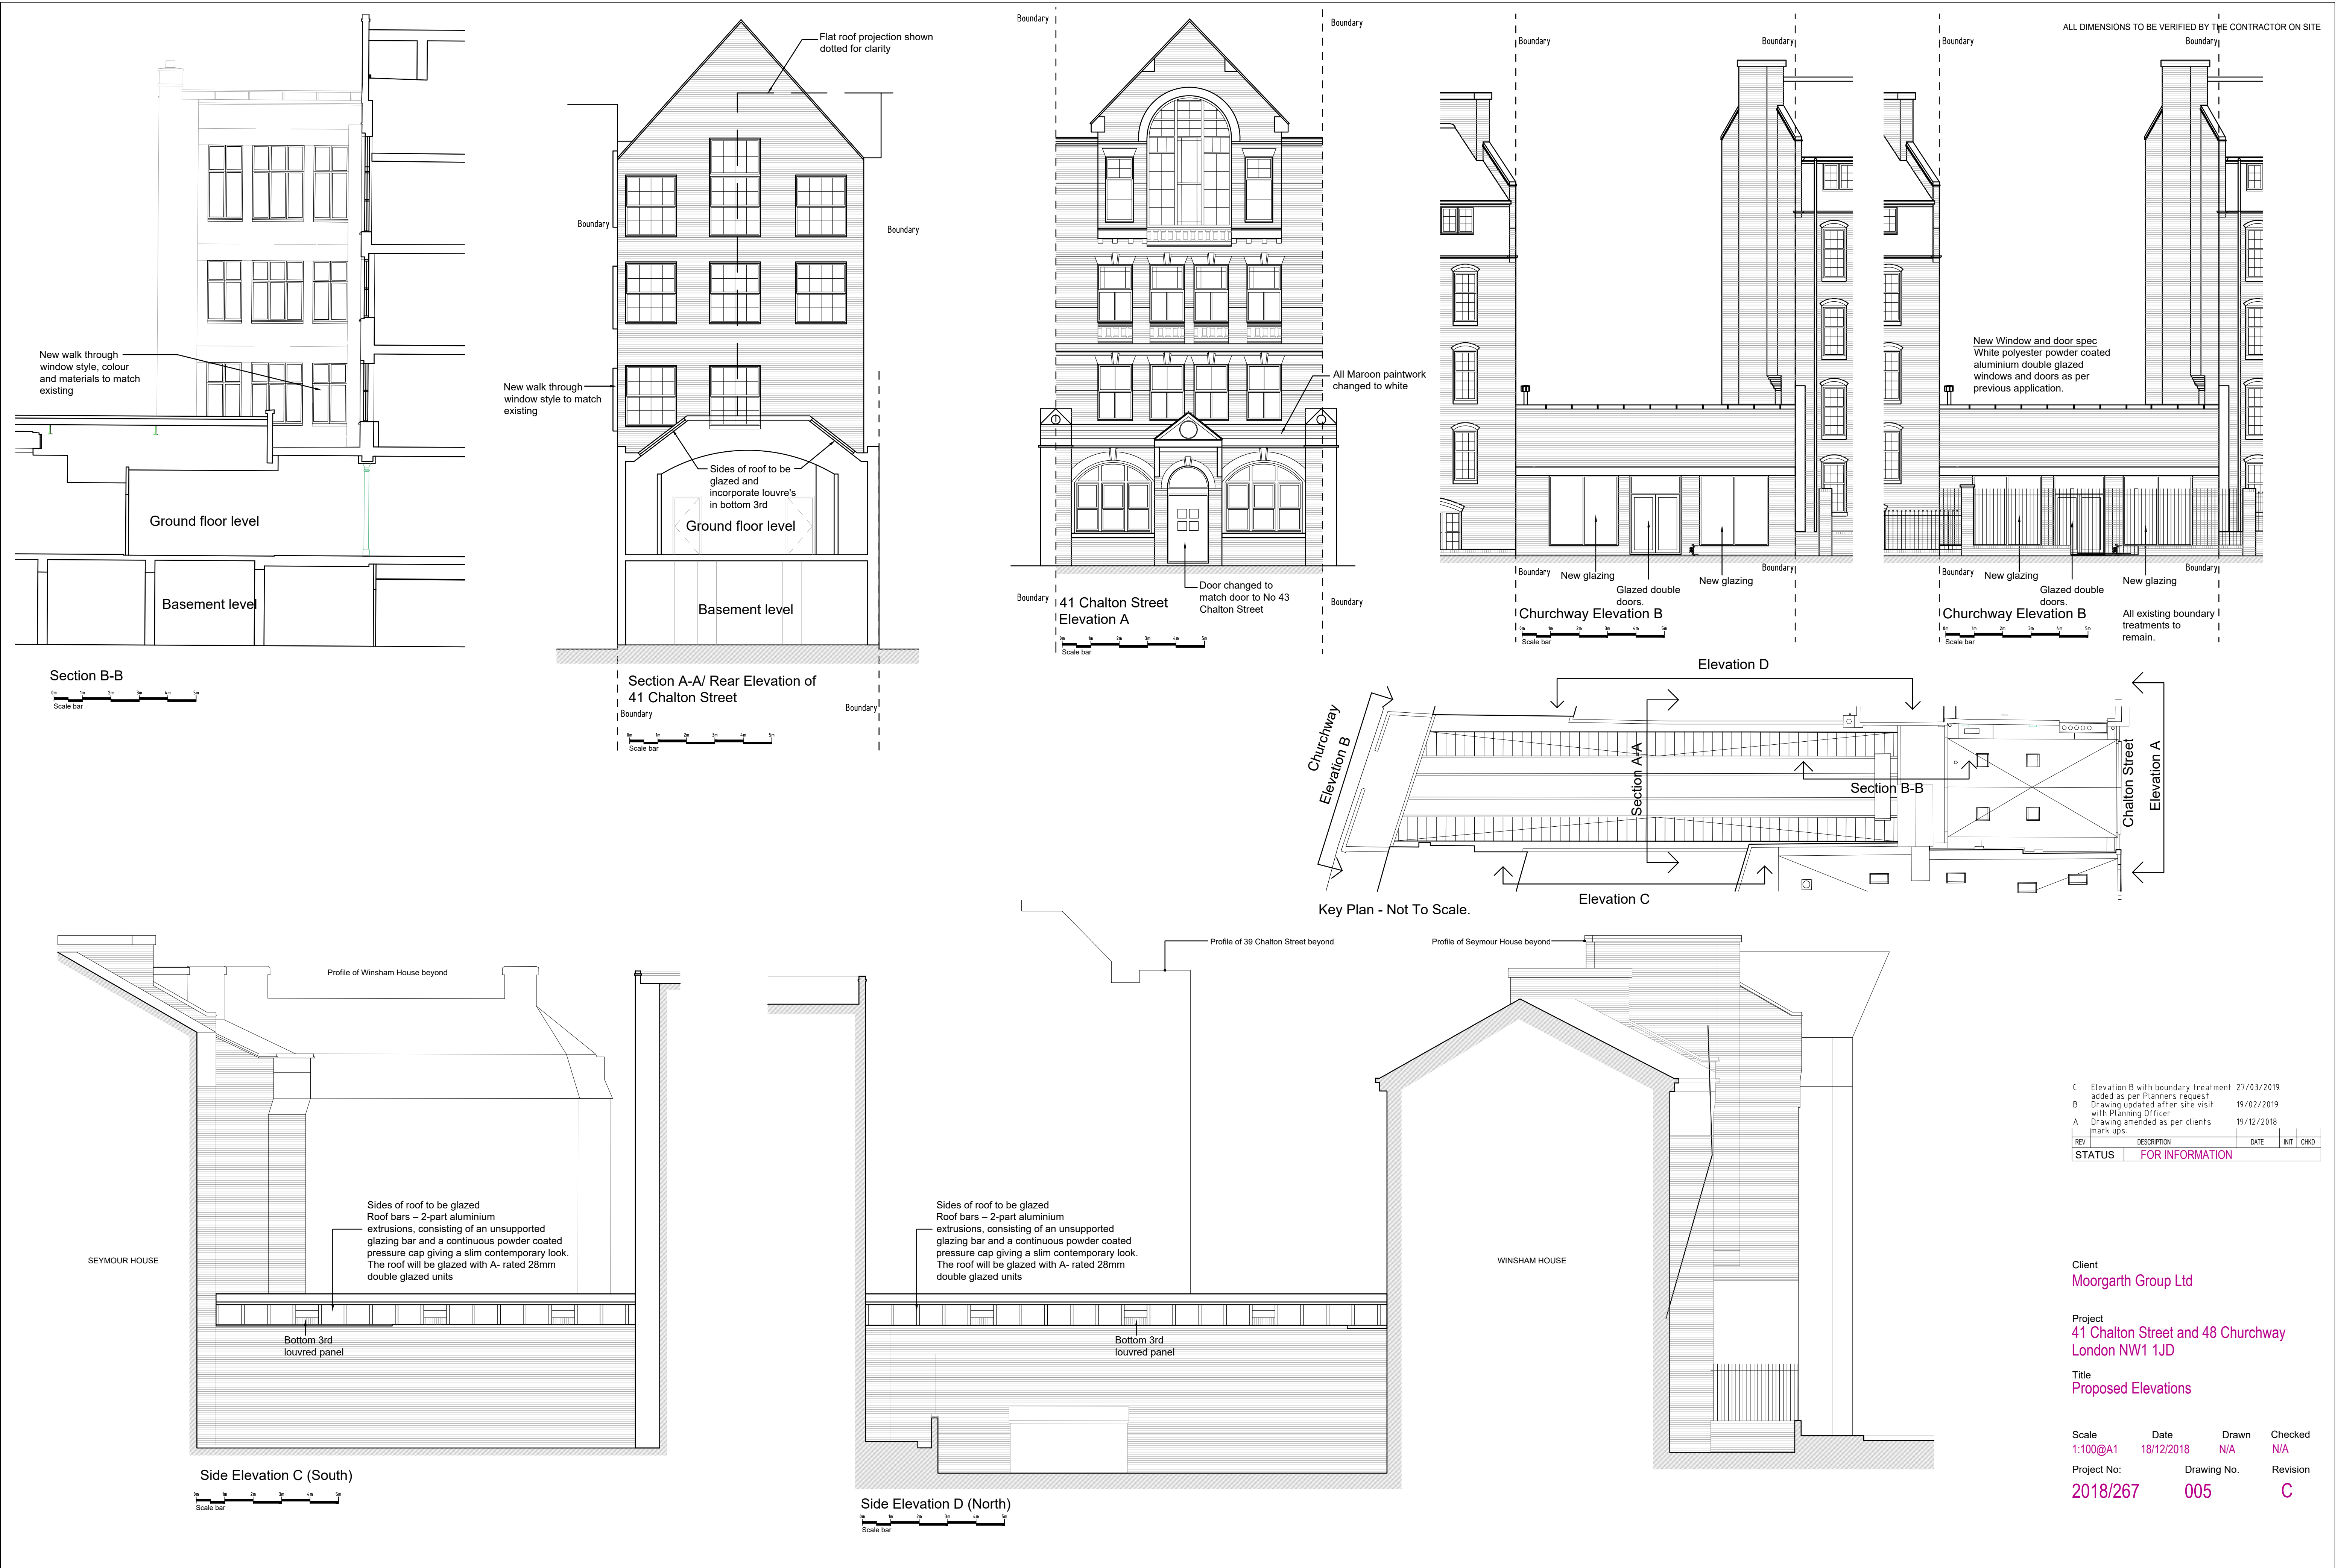

ALL DIMENSIONS TO BE VERIFIED BY THE CONTRACTOR ON SITE

C	Elevation B with boundary treatment added as per Planner's request	27/03/2019			
B	Drawing updated after site visit with Planning Officer	19/02/2019			
A	Drawing amended as per clients mark ups.	19/12/2018			
REV	DESCRIPTION	DATE	INT	CHKD	
STATUS FOR INFORMATION					

Client
Moorgarth Group Ltd

Project
41 Chalton Street and 48 Churchway
London NW1 1JD

Title
Proposed Elevations

Scale	Date	Drawn	Checked
1:100@A1	18/12/2018	N/A	N/A
Project No:	Drawing No.	Revision	
2018/267	005	C	