

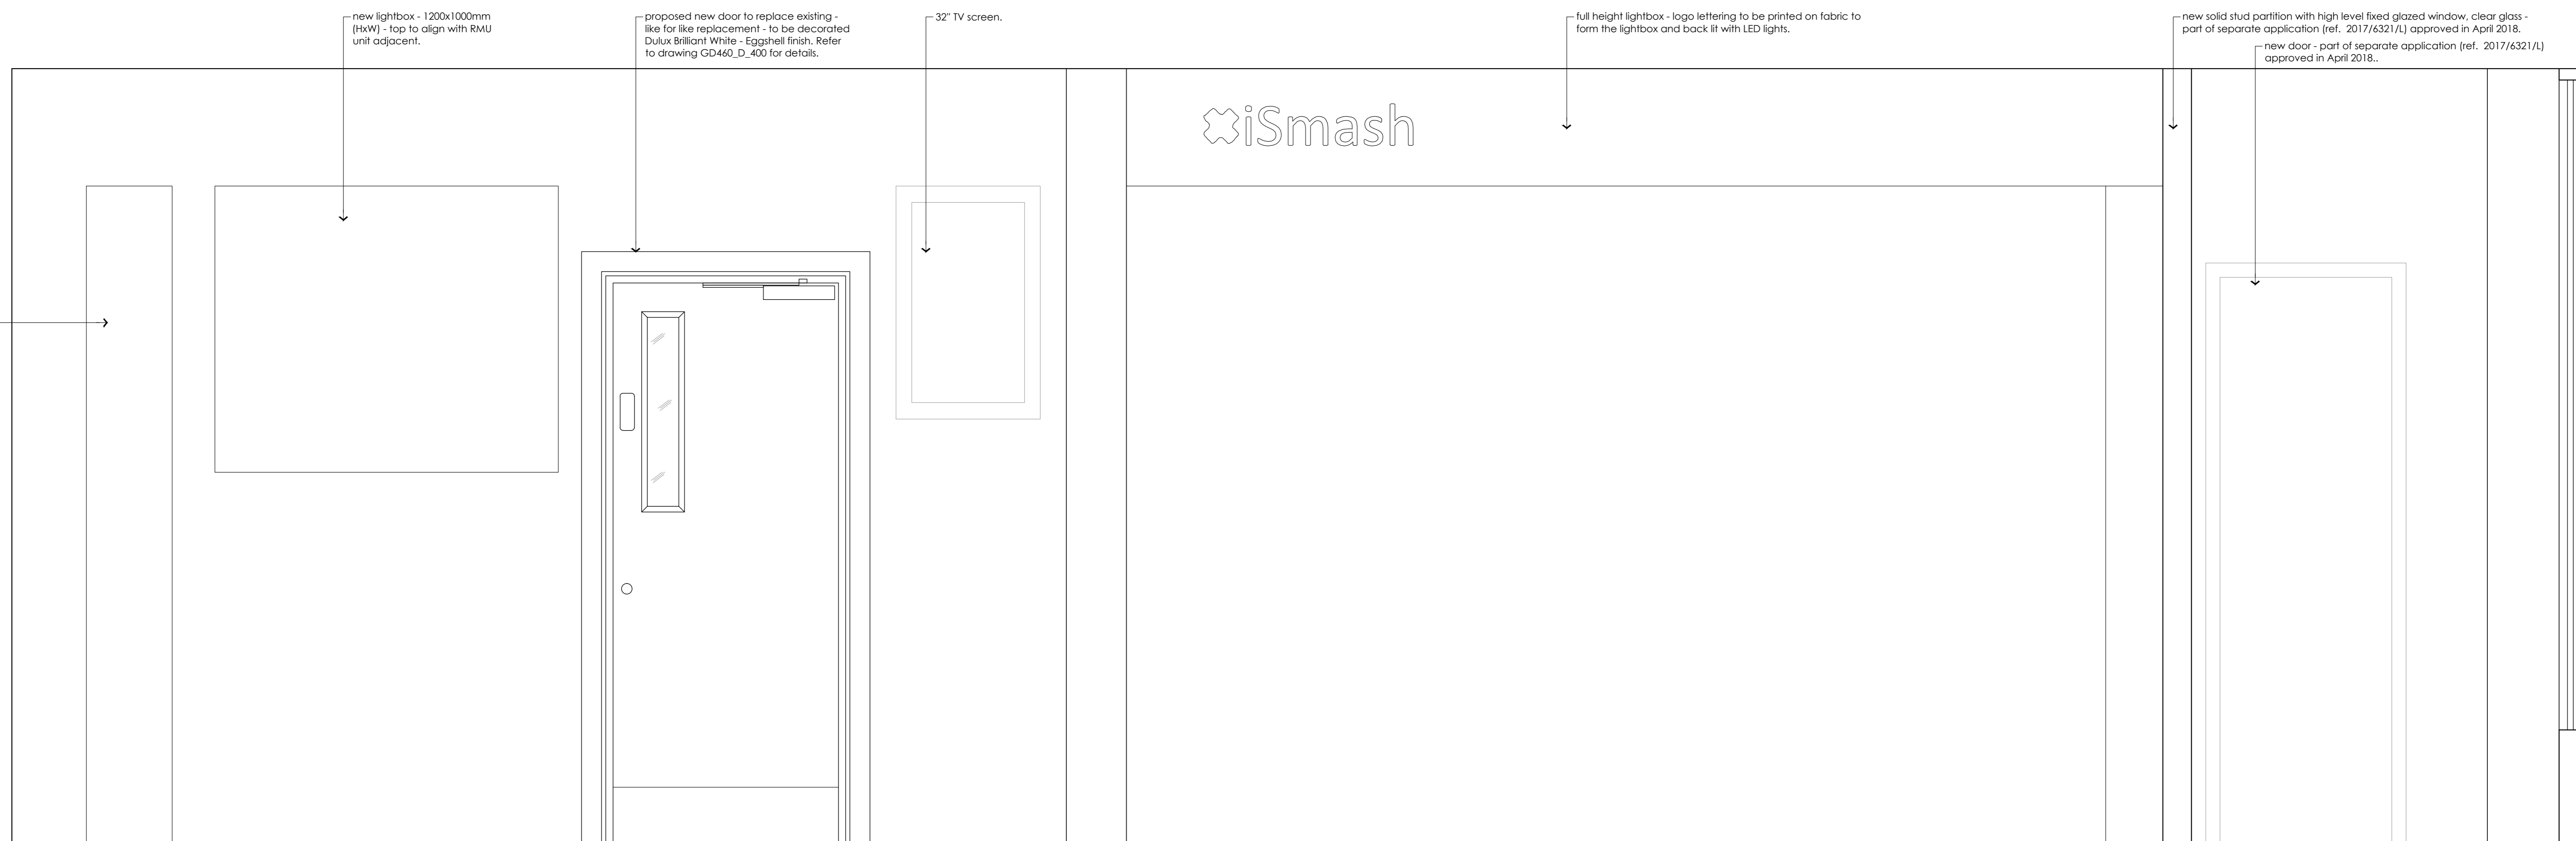


Internal Elevation B
Existing

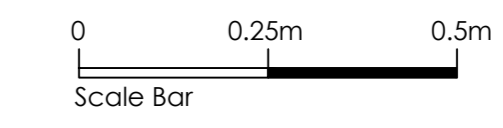

Internal Elevation B
Proposed

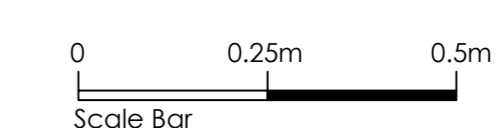

Rev	Revision	Date	By
A	Following consent for internal partition	07.03.19	

NOTES

All setting out dimensions and points will be found on the construction issue drawings.

All dimensions to be checked on site prior to commencement of works. Do not scale this drawing.

Issue **PLANNING**

Project
iSmash
Tottenham Court Road

Detail
Elevation B
Existing and Proposed

Scale
1:10 @ A0

Date
26.04.17

Drawing No
GD460_E_205

Revision
A