



GROUND FLOOR

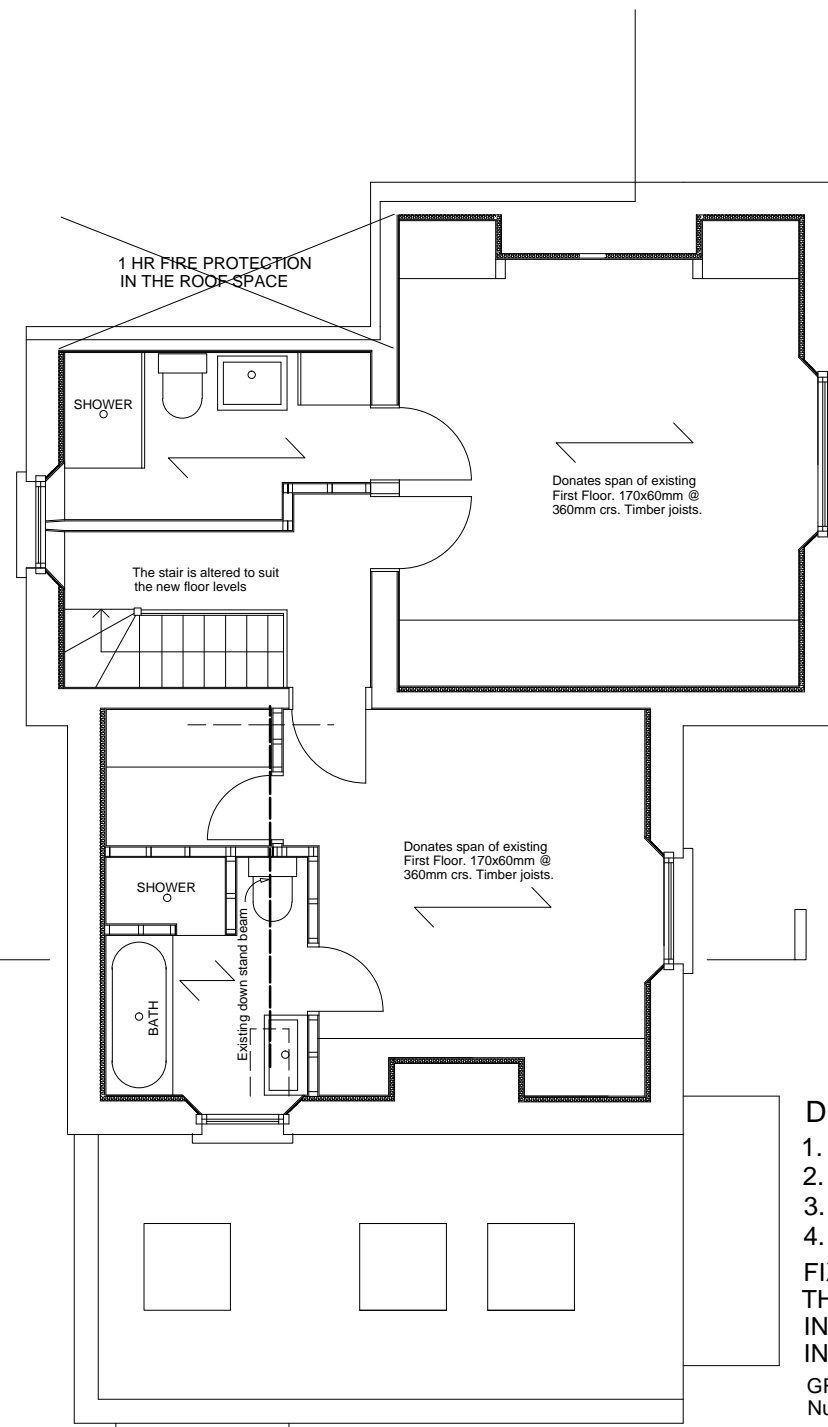

FIRST FLOOR

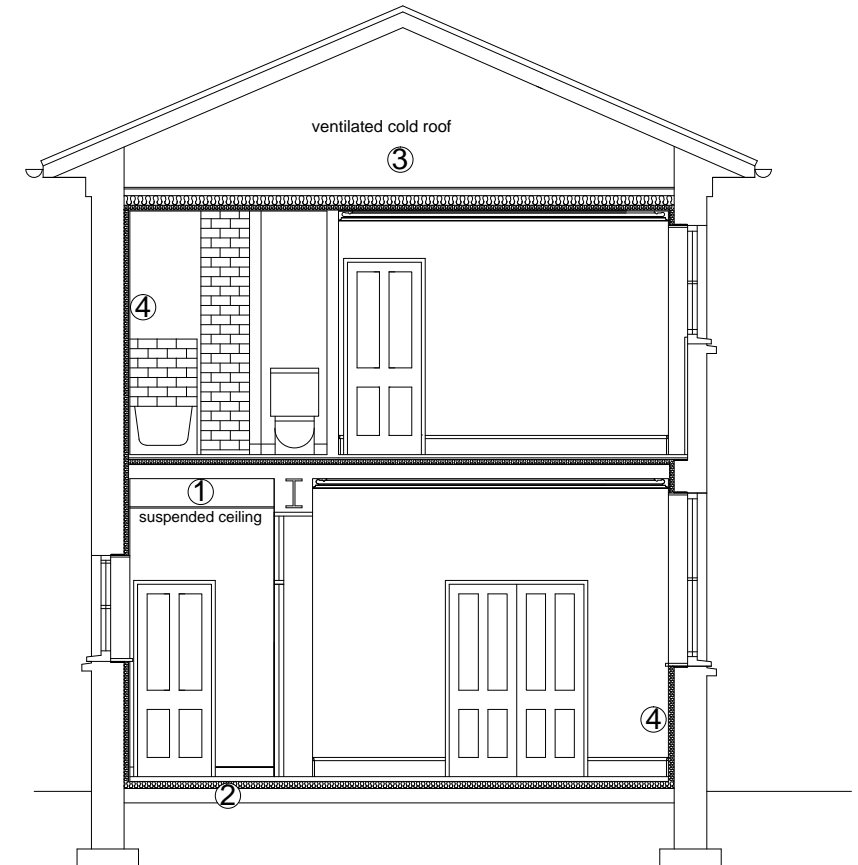

**DISTRIBUTION OF SERVICES :-**

1. At First Floor, above the suspended ceiling and between the joists.
2. On the Ground Floor, chased into the concrete slab or within the insulation.
3. Within the roof space.
4. External walls, within the insulated plasterboard wall lining.


FIXING AND DISTRIBUTING SERVICES IS TO BE DONE IN A WAY THAT DOES NOT DAMAGE THE FABRIC OF THE EXISTING BUILDING IN PARTICULAR HOLES AND NOTCHES ARE NOT TO BE MADE IN THE FLOOR JOISTS.

GROUND AND FIRST FLOOR HEATING  
Nu-Heat Lo Pro under-floor heating system between the plywood floor deck and floor finishes

**DISTRIBUTION OF SERVICES  
107 HIGHGATE WEST HILL  
FOR KATE POCOCK**

Scale: as shown Date: 2018

**DRAWING NUMBER: 107 HWH SERVICES**

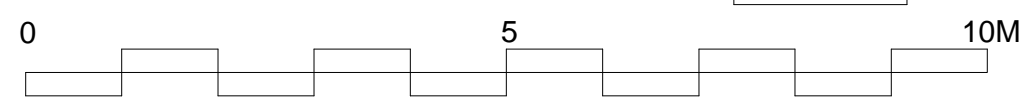

John Senter Architect johnsenterarchitect@gmail.com