

Houses in lane off Frognal, Hampstead

October 2018

99 AR

Landscape Design Package

- 01 - Planting + Design Statement

02 - Concept Layout Plan 1/100

03 - Materials references

04 - Trees, Shrubs, Climbers Plan 1/100

05 - Trees references

06 - Shrubs and Climbers references

07 - Communal Areas Planting Plans 1/50

08 - Communal Areas reference

09 - East House Planting Plan 1/50

10 - West House Planting Plan 1/50

11 - Private Gardens references

12 - Plant List and Schedule

Houses in lane off Frognal, Hampstead

October 2018

LANDSCAPE DESIGN STATEMENT

In this revised proposal, we have taken into account the comments made by the panel towards our initial package.

Our design still suggests integrating the existing mature trees into the overall landscape but has increased privacy with a fence made of slatted horizontal trellis panels with minimal gaps to let some light through. The hard landscape materials selected will allow for natural drainage into the planting areas, and materials and colours have been chosen to work with the architects palette.

As you enter the space, the eye is drawn through the central communal area, between multi stem trees and low planting to an attractive focal tree that offers seasonal interest and impact. This tree also providea link between the 2 individual gardens of the properties. For these, we would like to create screening and privacy without physical barriers; so the lines of clipped, evergreen hedging will follow the architectural lines of the houses, proving natural glimpses across the 2 gardens, without a direct line of site.

The palette of trees and shrubs has been carefully selected to offer a nice contrast to the existing, but without looking out of place. We have chosen some deciduous varieties that will offer greater autumn colours whilst letting the light through during Winter months. To help link the planting scheme, some of the proposed new trees will have purple foliage, tying in with the existing *Prunus cerasifera 'Purpurea'*. Key to our selection was also suitability of size for the space :therefore, our selection suggests some small multistem trees and shrubs such as *Stewartia pseudocamilla*, *Acer palmatum 'Osakasuki'*, *Cornus kousa var. chinensis* and *Viburnum x bodantense*. All of these provide a diverse range of habitats and seasonal amenity value.

We have selected dome shaped native *Taxus baccata* and Spindle to creating a strong visual link between the gardens and provide a foil to the softer herbaceous scheme. The existing mature Hawthorn hedge provides a welcome green backdrop to the new house and will be an integral part of the scheme for privacy.

The herbaceous underplanting will offer a lush, mix of evergreen and decidious plants tp provide an attractive and natural outlook from the houses, following the existing slope towards the fence. The palette of herabceous plants will be able to grow in semi shade conditions without too much maintenance once installed and growing. Flowering season is extended and staggered, offering interest all year round. Everyhting has been carefully selected to work alongside the existing trees, with minimal root disturbance and to help create a link between the site's mature trees, the proposed ones and the newly built houses.

It is also important to us to help promote diversity in the garden. This rich mix of plants will provide a haven for insects and small animals and birds in the gardens.

PORCELAIN TILES FOR OUTDOOR USE- 20MM THICK ATLAS CONCORDE LASTRA BRAVE GREY, 30X60CM, DRY INSTALLATION TO PROTECT TREE'S ROOTS 3MM OPEN JOINTS FOR DRAINAGE	RESIN BOUND - PERMEABLE STERLING FROM SURESET TBC CORTEN TRIM TO FORM EDGES	BUILT IN CORTEN FEATURE FENCE MADE OF 90 W X 1200mm H CORTEN PLANKS CONCRETED INTO GROUND	WATER FEATURE BOWL	SLOPES
GRAVEL TRENCH DETAIL TO RUN IN FRONT OF PILLARS TO COLLECT WATER RUN OFF SILVER GREY GRANITE FROM CED STONE TBC CORTEN EDGING DETAIL	GRAVEL - PERMEABLE SILVER GREY GRANITE FROM CED STONE CORTEN TRIM TO FORM EDGES	BOUNDARY FENCE - WIDE SLATTED PANELS 45mm BOARDS WITH 15mm GAPS FROM THE GARDENTRELLIS.CO.UK, 1800Wx1500H TO BE PAINTED DARK GREY TBC	WATER FEATURE BOWL	SLOPES

HERBACEOUS
PLANTING

YEW HEDGES

CLIPPED SHRUBS

TREES AND
BIG SHRUBS



LONDON

GARDENDESIGNER

m. 07976 155 282

sj@londongardendesigner.com

project name

Hampstead

date

October 2018

drawn by

EV

drawing n°

99AR-01rev1

drawing title


Layout Plan

scale


1:100 A3





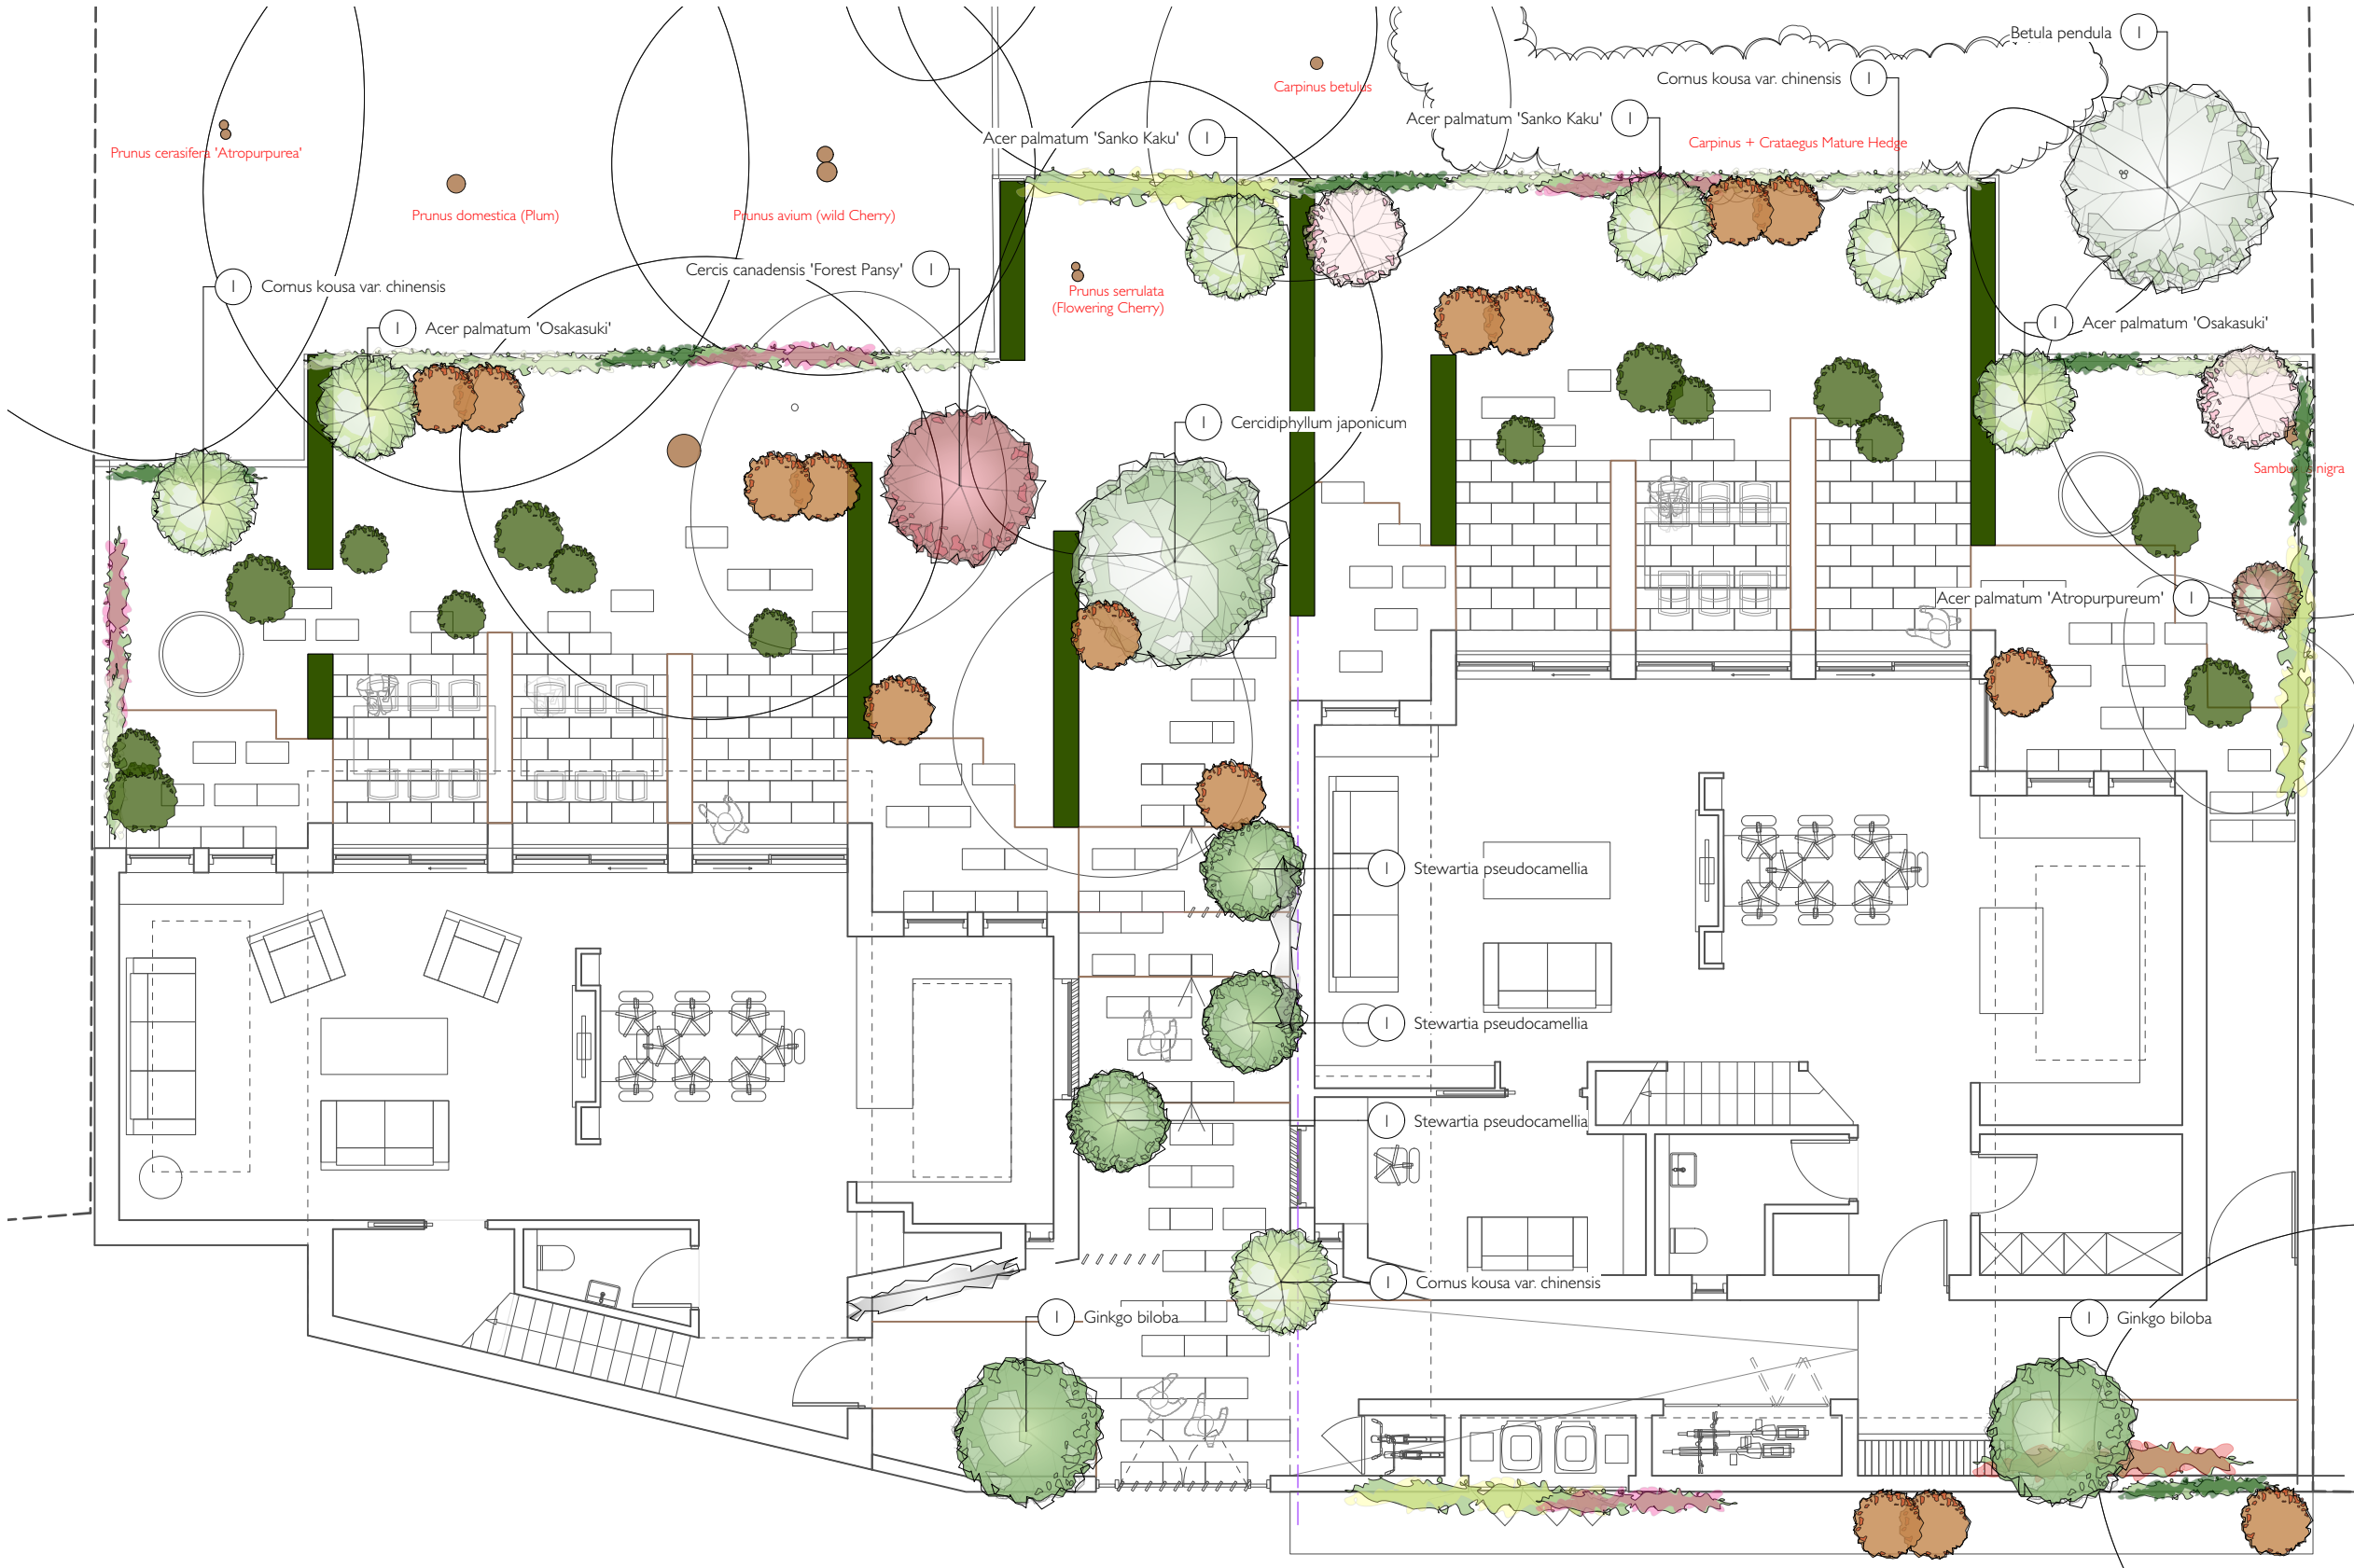

KEY TO SYMBOLS - SHRUBS AND CLIMBERS NB** all trees are specified on plan

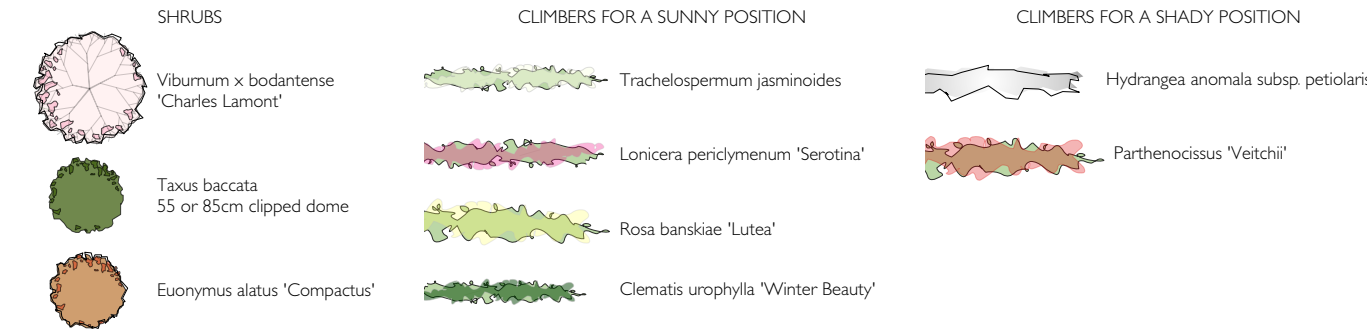

PLANT LIST

TREES AND SHRUBS		CLIMBERS	
1	Acer palmatum 'Atropurpureum'	6	Clematis urophylla 'Winter Beauty'
2	Acer palmatum 'Osakasuki'	2	Hydrangea subspecies Petiolaris
2	Acer palmatum 'Sanko Kaku'	4	Lonicera periclymenum 'Serotina'
1	Betula pendula	1	Parthenocissus 'Veitchii'
1	Cercidiphyllum japonicum	3	Rosa banksiae 'Lutea'
1	Cercis canadensis 'Forest Pansy'	9	Trachelospermum jasminoides
3	Cornus kousa var. chinensis		
15	Euonymus alatus 'Compactus'		
2	Ginkgo biloba		
3	Stewartia pseudocamellia		
8	Taxus - 55cm		
7	Taxus - 85cm		
2	Viburnum x bodnantense 'Charles Lamont'		

COPYRIGHT OF THIS DRAWING IS THE PROPERTY OF SARA JANE ROTHWELL OF LONDONGARDENDESIGNER.
AND MAY NOT BE REPRODUCED WITHOUT THEIR PERMISSION DO NOT SCALE OFF DRAWINGS.
WORK FROM FIGURED DIMENSIONS ONLY AND VERIFY ON SITE.










































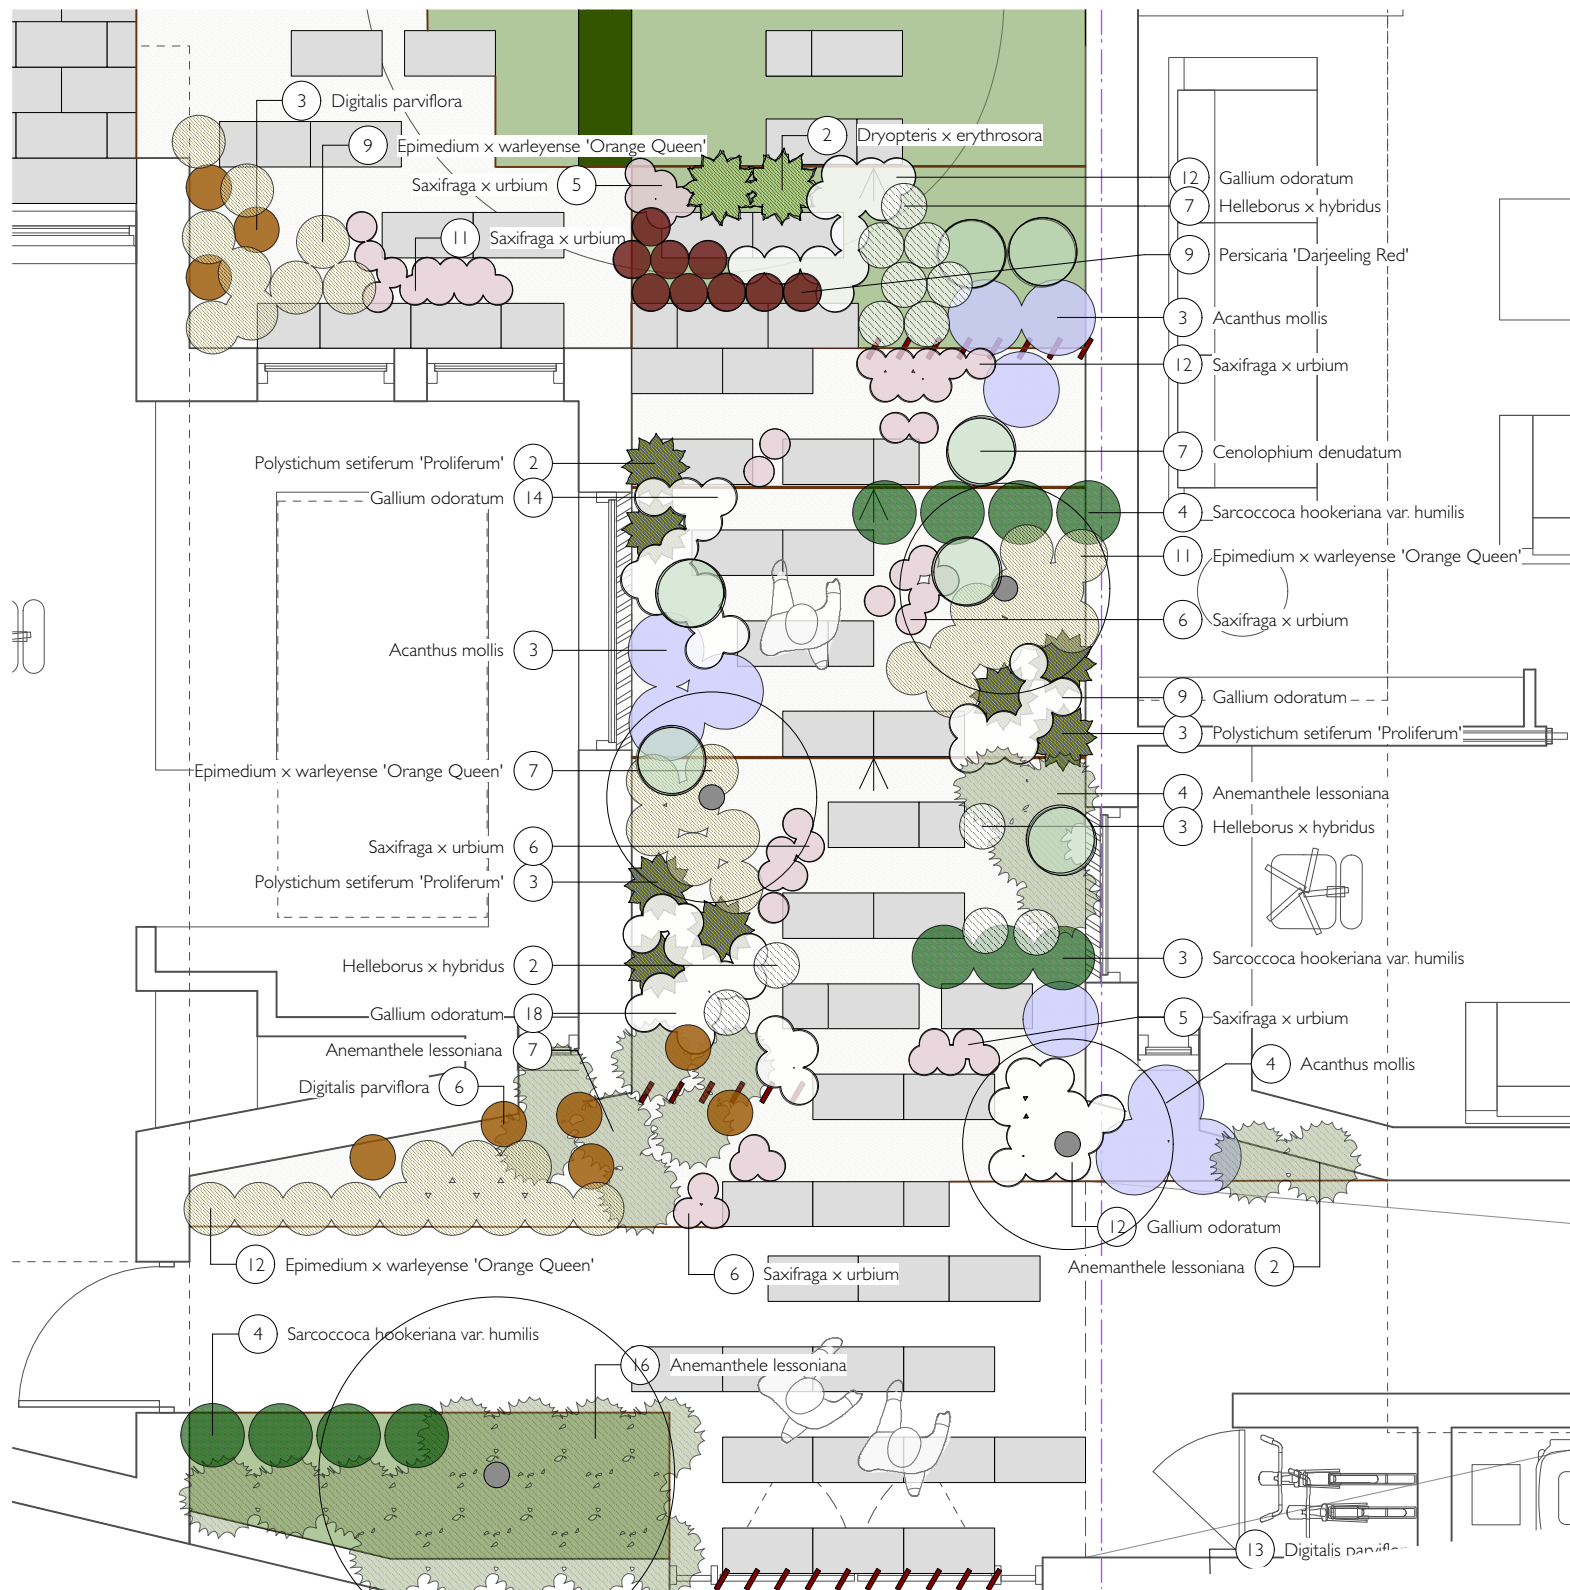

DET1: COMMUNAL AREA BETWEEN HOUSES - GRAVEL PLANTING

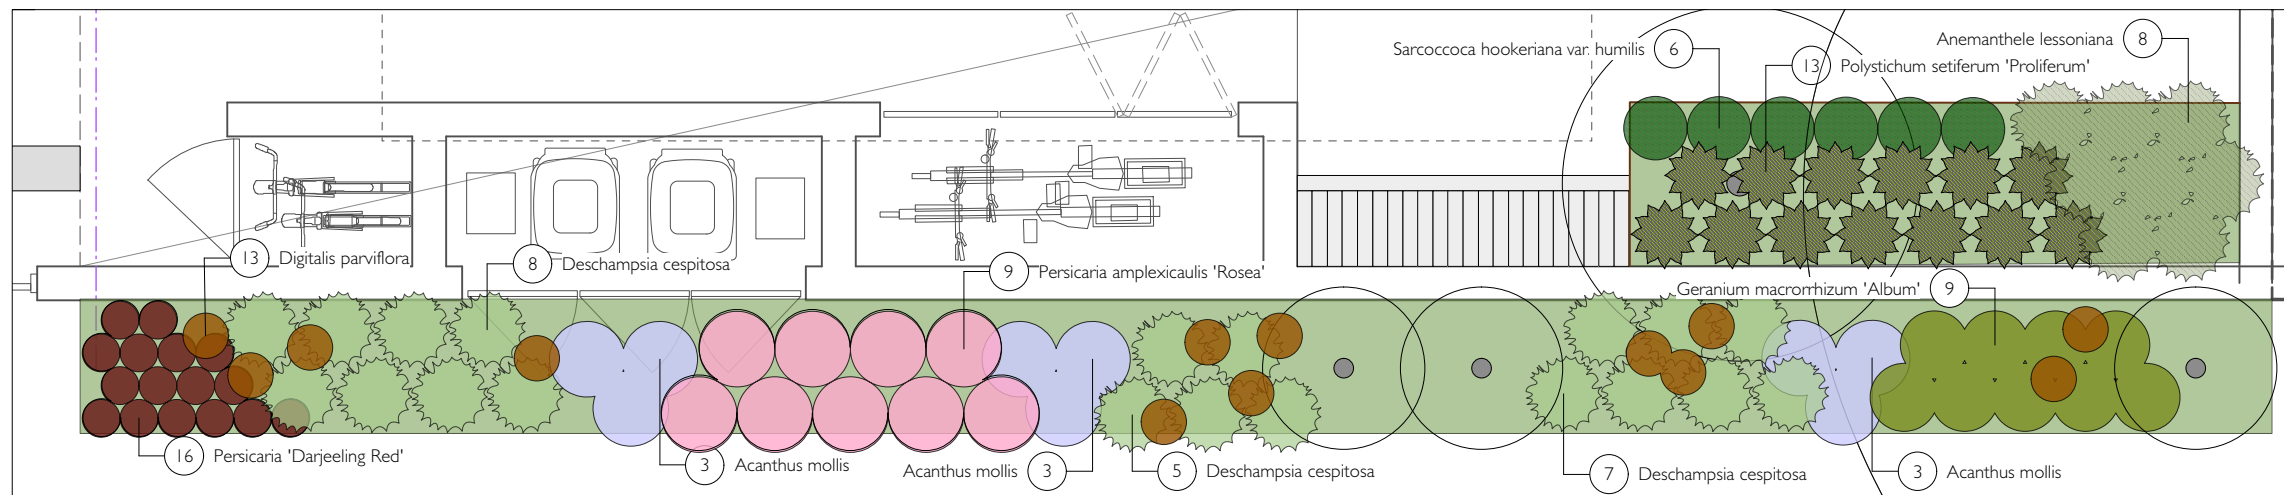


DET2: PLANTING BED AGAINST WALL

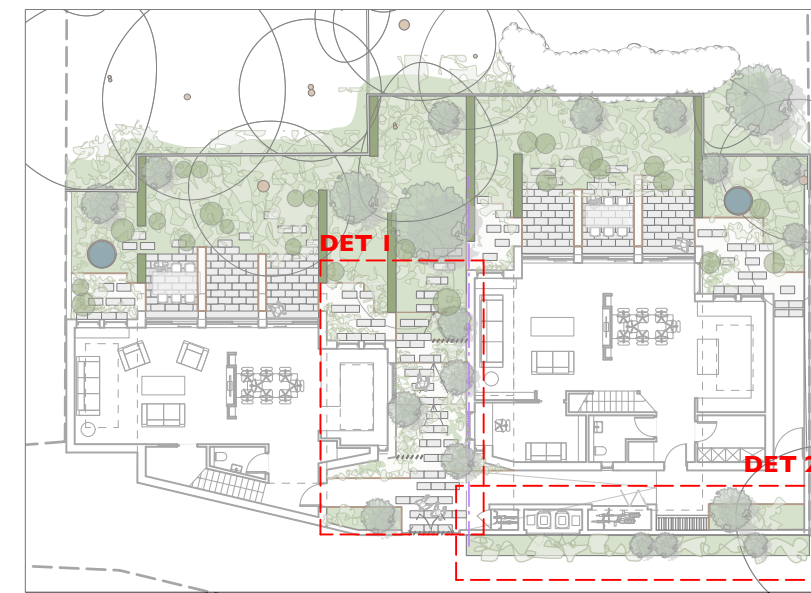

AREAS COVERED SHOWN ON LAYOUT PLAN - NOT TO SCALE

ALL PLANTING PLANS TO BE READ IN CONJUNCTION WITH TREES/SHRUBS PLAN 99-AR02. PLEASE REFER TO PLANTING REFERENCE SHEETS.

COPYRIGHT OF THIS DRAWING IS THE PROPERTY OF SARA JANE ROTHWELL OF LONDONGARDENDESIGNER. AND MAY NOT BE REPRODUCED WITHOUT THEIR PERMISSION DO NOT SCALE OFF DRAWINGS. WORK FROM FIGURED DIMENSIONS ONLY AND VERIFY ON SITE.

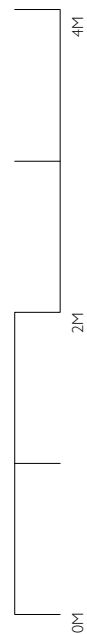



INSPIRATION - GRAVEL PLANTING




































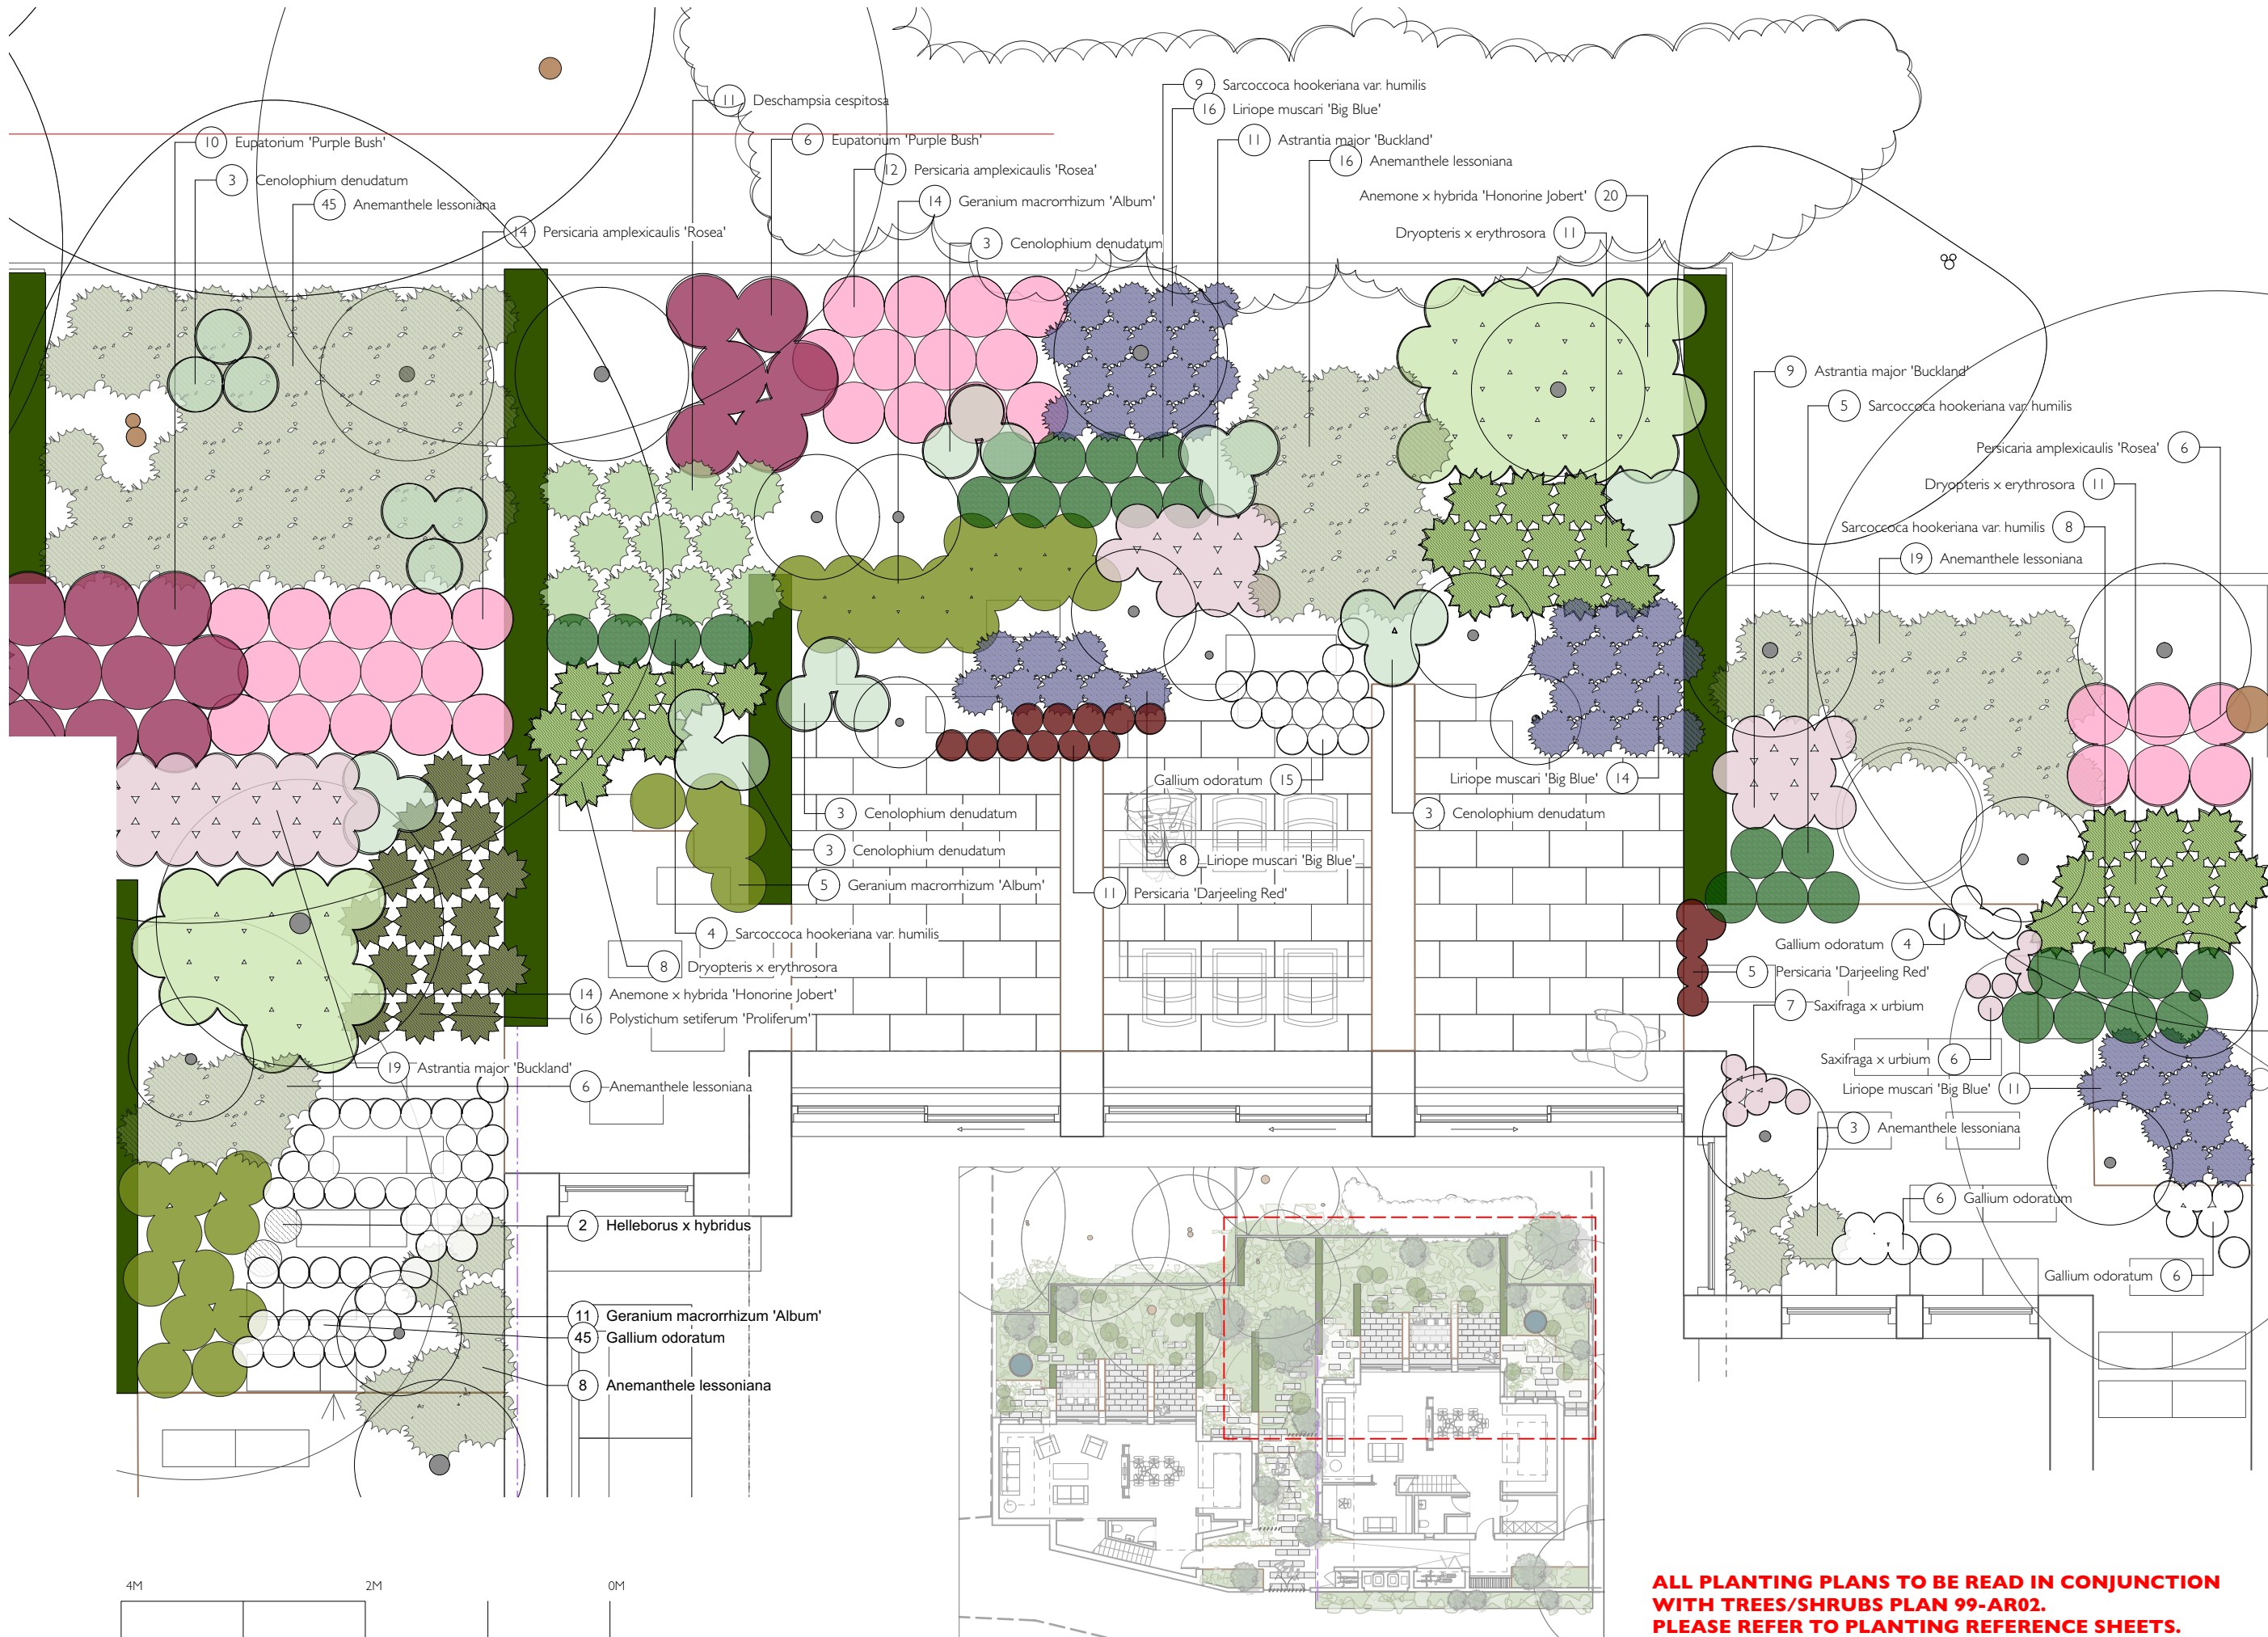

AREA COVERED SHOWN ON LAYOUT PLAN - NOT TO SCALE

**ALL PLANTING PLANS TO BE READ IN CONJUNCTION
WITH TREES/SHRUBS PLAN 99-AR02.
PLEASE REFER TO PLANTING REFERENCE SHEETS.**

COPYRIGHT OF THIS DRAWING IS THE PROPERTY OF SARA JANE ROTHWELL OF LONDONGARDENDESIGNER.
AND MAY NOT BE REPRODUCED WITHOUT THEIR PERMISSION DO NOT SCALE OFF DRAWINGS.
WORK FROM FIGURED DIMENSIONS ONLY AND VERIFY ON SITE.

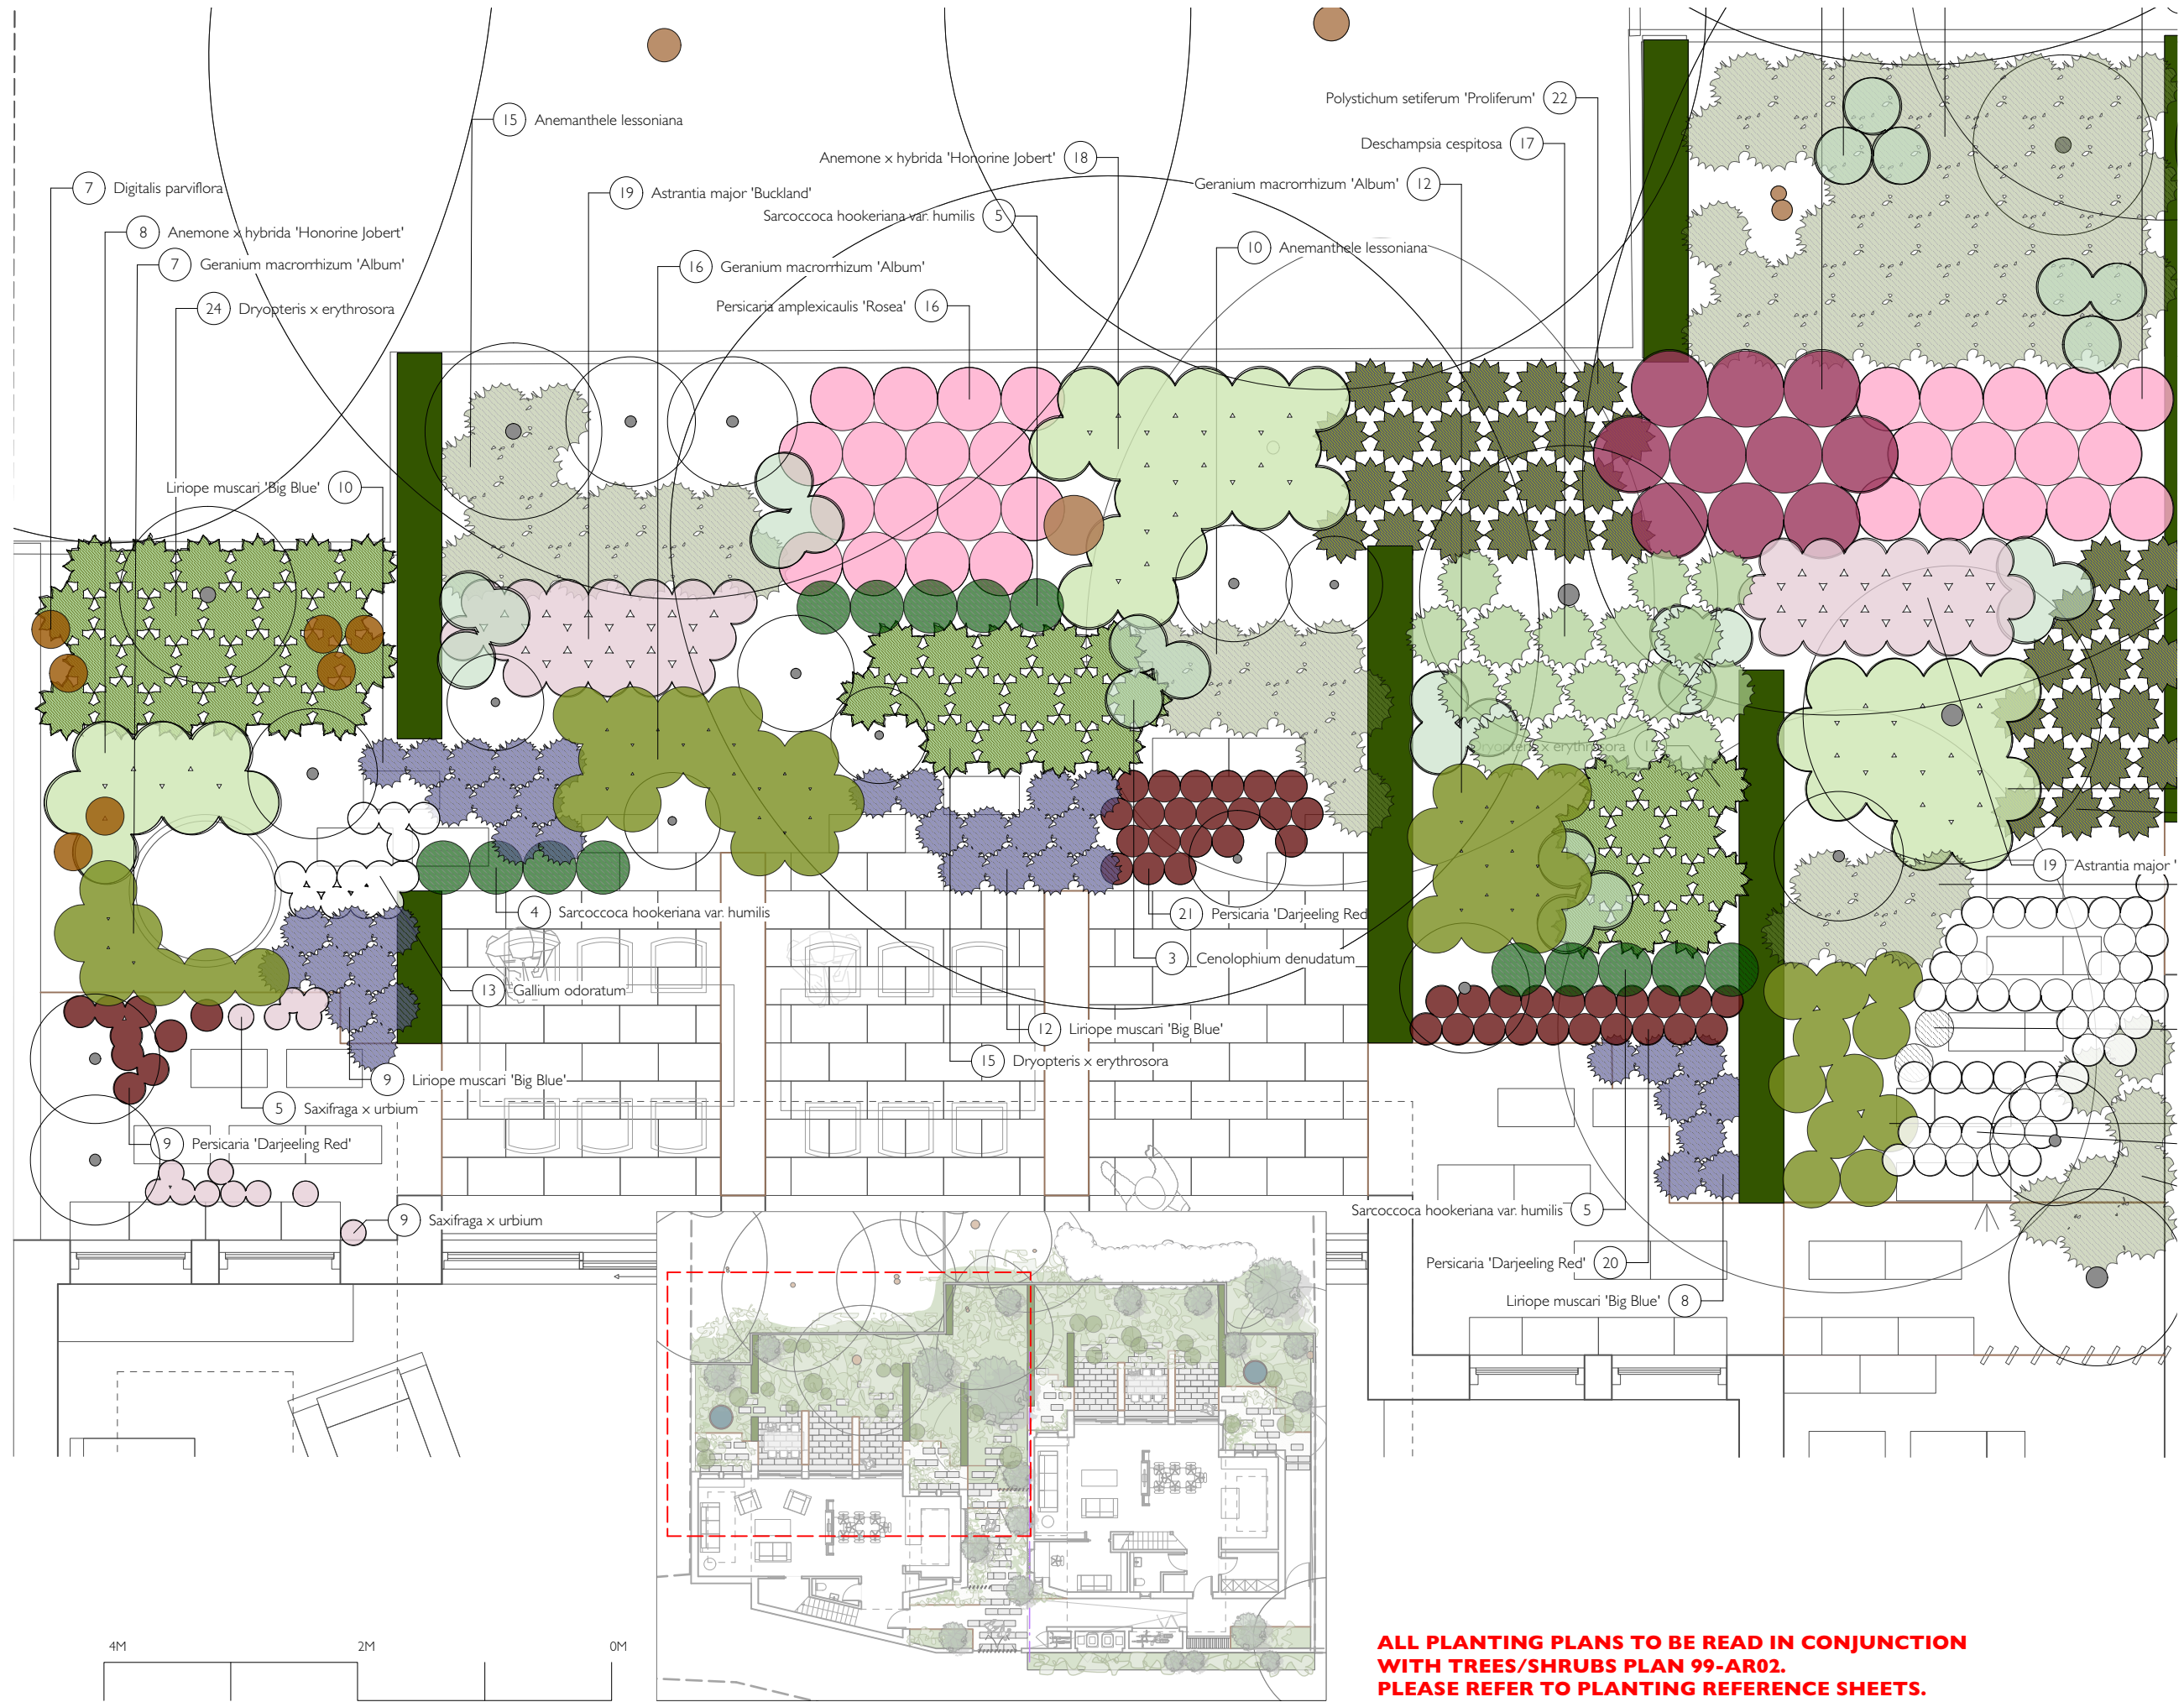

AREA COVERED SHOWN ON LAYOUT PLAN - NOT TO SCALE

**ALL PLANTING PLANS TO BE READ IN CONJUNCTION
WITH TREES/SHRUBS PLAN 99-AR02.
PLEASE REFER TO PLANTING REFERENCE SHEETS.**

COPYRIGHT OF THIS DRAWING IS THE PROPERTY OF SARA JANE ROTHWELL OF LONDONGARDENDESIGNER.
AND MAY NOT BE REPRODUCED WITHOUT THEIR PERMISSION DO NOT SCALE OFF DRAWINGS.
WORK FROM FIGURED DIMENSIONS ONLY AND VERIFY ON SITE.








































TREES/SHRUBS		
Qty	Latin Name	Scheduled Size

1	Acer palmatum 'Atropurpureum'	175/200
2	Acer palmatum 'Osakasuki'	175/200
2	Acer palmatum 'Sanko Kaku'	175/200
1	Betula pendula	14/16
1	Cercidiphyllum japonicum	300/350
1	Cercis canadensis 'Forest Pansy'	200/250
3	Cornus kousa var. chinensis	175/200
15	Euonymus alatus 'Compactus'	20lt
2	Ginkgo biloba	14/16
3	Stewartia pseudocamellia	150/175
8	Taxus - clipped dome	55/70cm
7	Taxus - clipped dome	85/100cm
2	Viburnum x bodnantense 'Charles Lamont'	175/200

48

CLIMBERS		
Qty	Latin Name	Scheduled Size

6	Clematis urophylla 'Winter Beauty'	12lt
2	Hydrangea subspecies Petiolaris	20lt
4	Lonicera periclymenum 'Serotina'	12lt
1	Parthenocissus 'Veitchii'	7lt
3	Rosa banksiae 'Lutea'	7lt
9	Trachelospermum jasminoides	12lt

25

COMMUNAL AREAS HERBACEOUS		
Qty	Latin Name	Scheduled Size

19	Acanthus mollis	P9
37	Anemanthele lessoniana	2lt
7	Cenolophium denudatum	P9
20	Deschampsia cespitosa	2lt
22	Digitalis parviflora	P9
2	Dryopteris x erythrosora	3lt
39	Epimedium x warleyense 'Orange Queen'	P9
65	Gallium odoratum	P9
9	Geranium macrorrhizum 'Album'	P9
12	Helleborus x hybridus	2lt
25	Persicaria 'Darjeeling Red'	P9
9	Persicaria amplexicaulis 'Rosea'	P9
21	Polystichum setiferum 'Proliferum'	3lt
17	Sarcococca hookeriana var. humilis	5lt
51	Saxifraga x urbium	P9

355

COMMUNAL AREAS HERBACEOUS		
Qty	Latin Name	Scheduled Size

122	Anemanthele lessoniana	2lt
60	Anemone x hybrida 'Honorine Jobert'	P9
58	Astrantia major 'Buckland'	P9
45	Cenolophium denudatum	P9
28	Deschampsia cespitosa	2lt
7	Digitalis parviflora	P9
81	Dryopteris x erythrosora	3lt
16	Eupatorium 'Purple Bush'	2lt
89	Gallium odoratum	P9
65	Geranium macrorrhizum 'Album'	P9
2	Helleborus x hybridus	2lt
88	Liriope muscari 'Big Blue'	P9
66	Persicaria 'Darjeeling Red'	P9
48	Persicaria amplexicaulis 'Rosea'	P9
38	Polystichum setiferum 'Proliferum'	3lt
40	Sarcococca hookeriana var. humilis	5lt
27	Saxifraga x urbium	P9

880

PLEASE NOTE: All scheduled sizes may vary depending on planting season. All varieties depend on availabilities at the time of planting. All varieties have been selected carefully for this project, please do not amend unless otherwise specified by LGD.



drawn by
EV
drawing n°
99AR-06

date
October 2018
scale

project name
Hampstead
drawing title
Plant list and Schedule

www.londongardendesigner.com

m. 07976 155 282
sj@londongardendesigner.com

LONDON
GARDENDESIGNER

