

Key Plan:



CDM:




Refer to the Risk Register for more information.

Revised/New annotation (proposed works)

Consented annotation replicated from consented drawings for clarity

Consented annotation

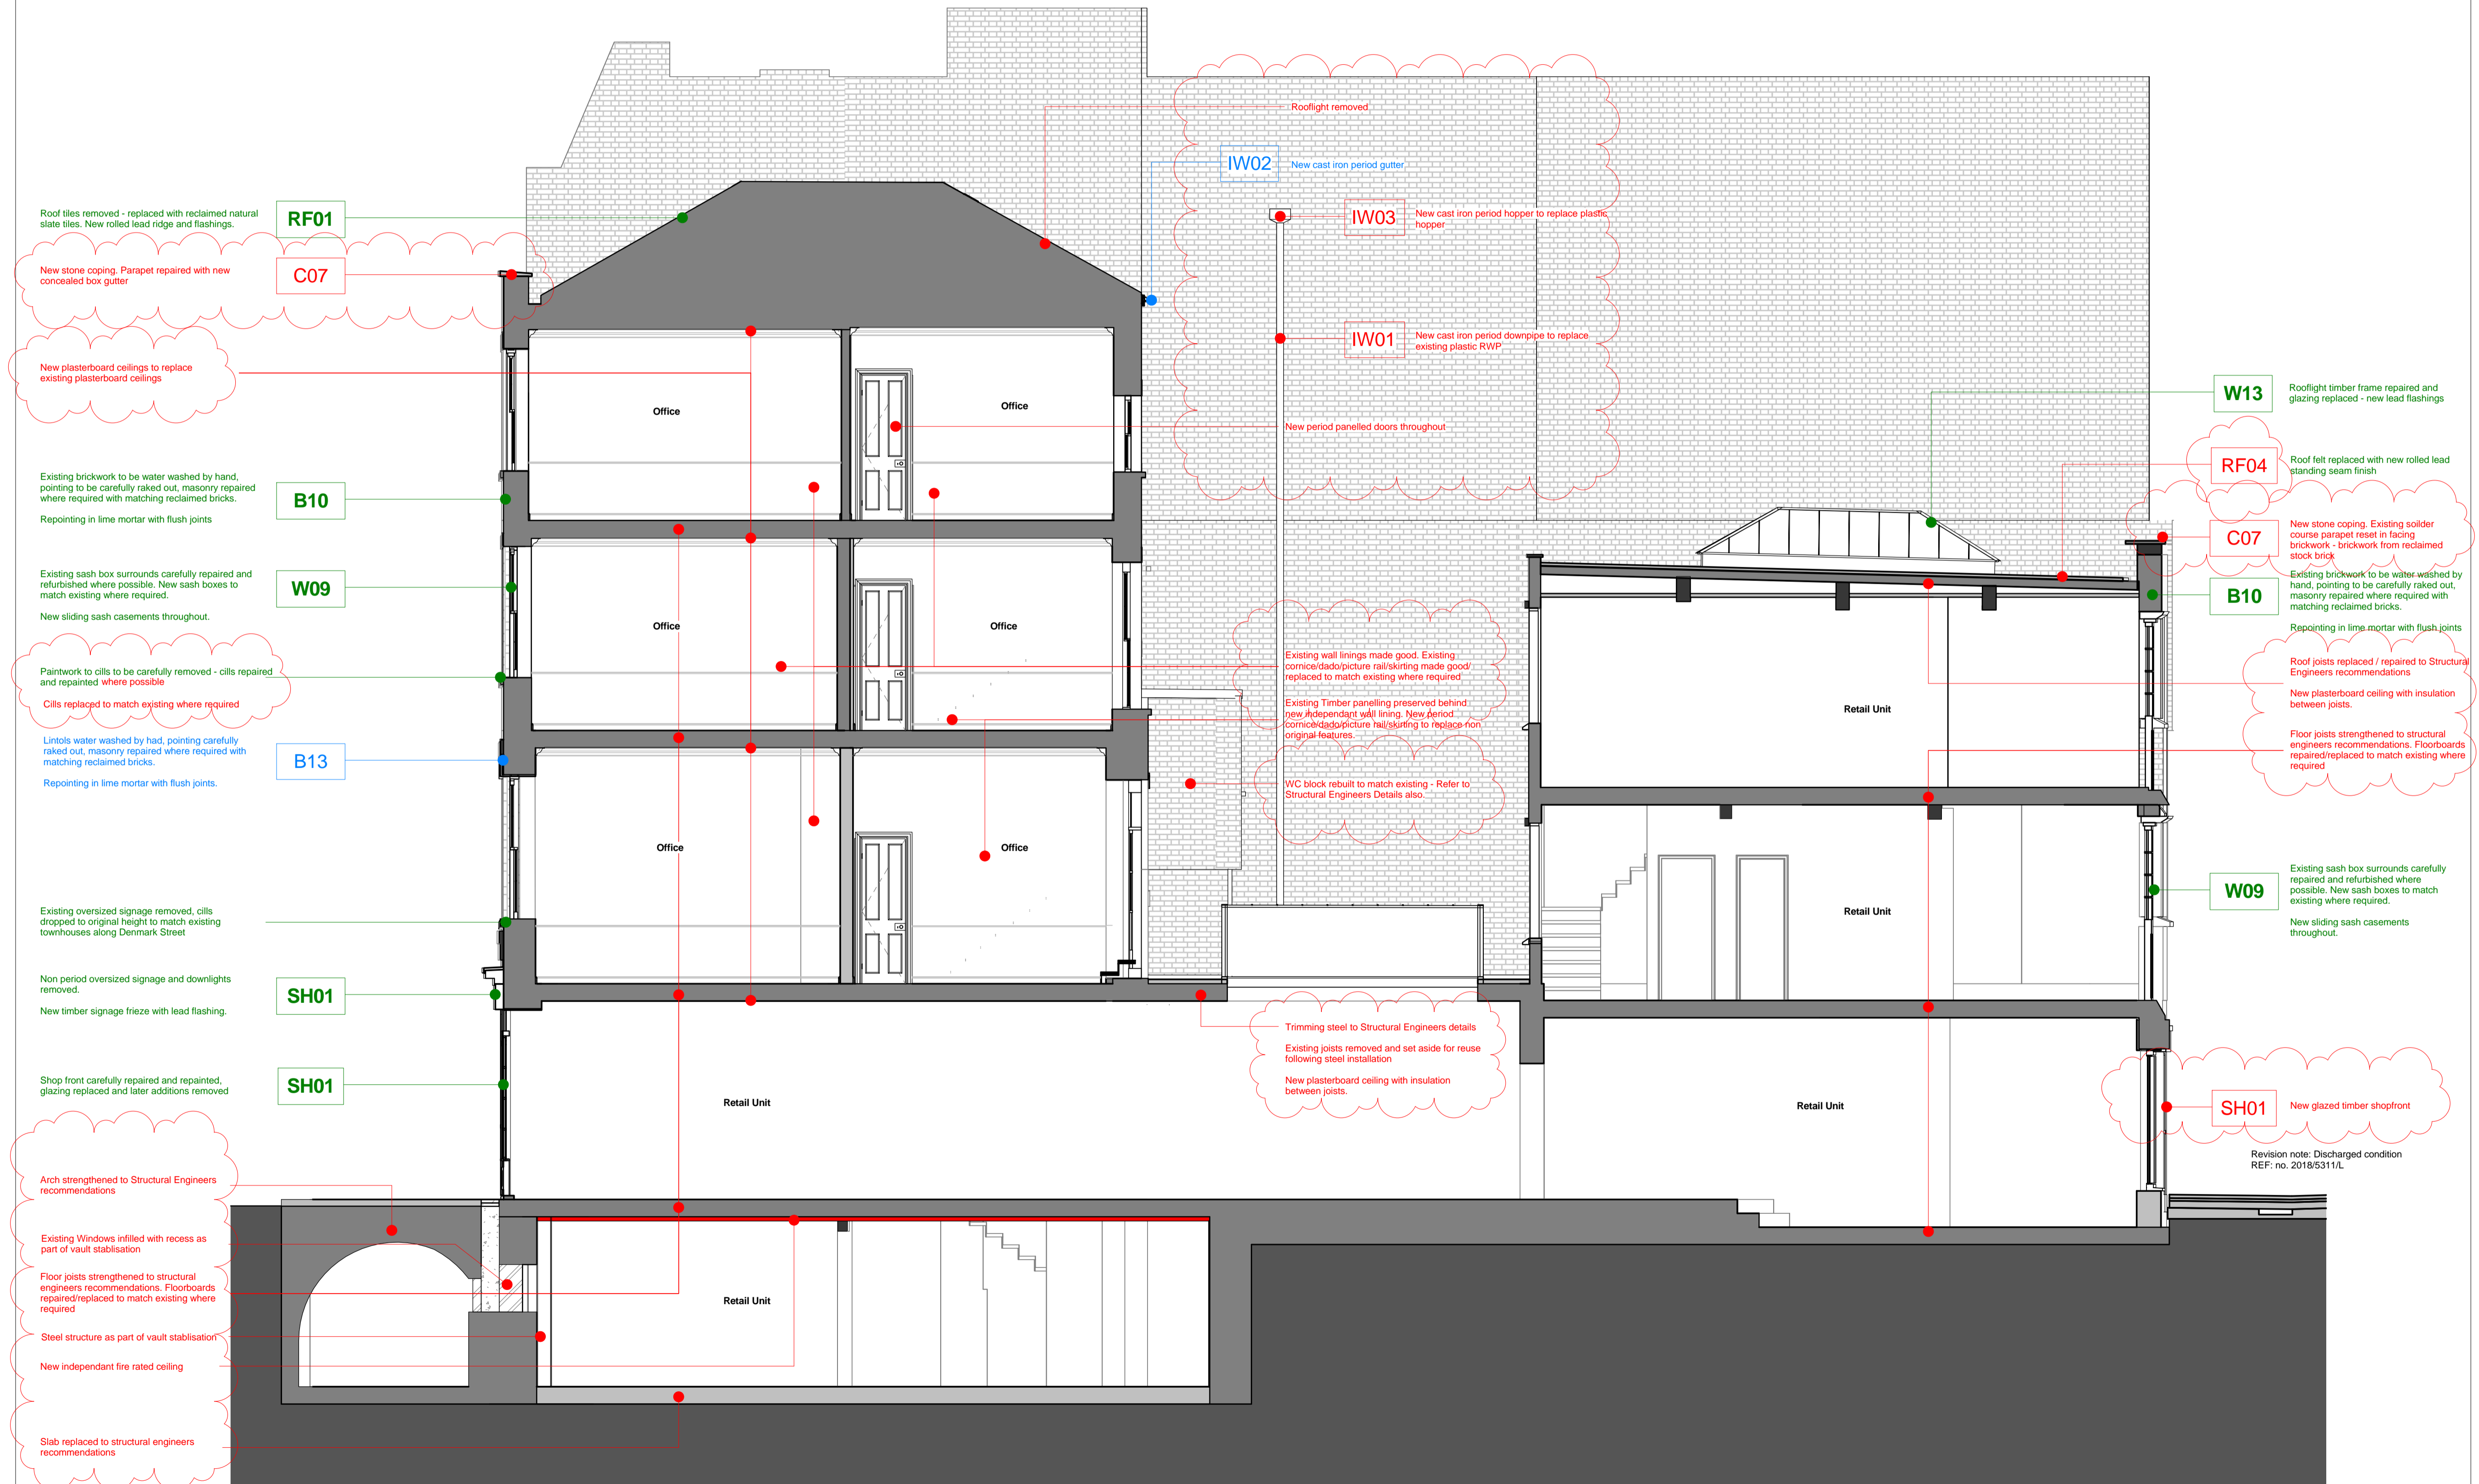

1 No. 20 Denmark Street Detail Section.  
Scale: 1 : 50

Project: **St Giles Circus**  
 Project Number: **1793**  
 Drawing Title:  
**No. 20 Denmark Street Detail Section**

---

Drawing No.  
**1793PL017-06**  
 Scale@A1: **1 : 50**  
 Issued for: **S2 - INFORMATION**

---

Revision:  
**P01 25.03.19 Issued for Information**

**Orms**  
 1 Oliver's Yard  
 55-71 City Road  
 London  
 EC1Y 1HQ  
 0207 833 8533  
 orms@orms.co.uk  
 orms.co.uk

Do not scale. All dimensions to be confirmed on site. Information contained in this drawing is the sole copyright of Orms designers + architects ltd and is not to be reproduced without permission.