


- Standard notes**
1. Do not scale this drawing.
 2. All dimensions must be checked on site and all discrepancies verified with the architect.
 3. Unless otherwise specified, all dimensions are to structural surfaces.

This is not a construction drawing. It is unsuitable for the purpose of construction and must on no account be used as such.

Drawing notes

TO BE READ IN CONJUNCTION WITH DESIGN ISSUES TRACKER

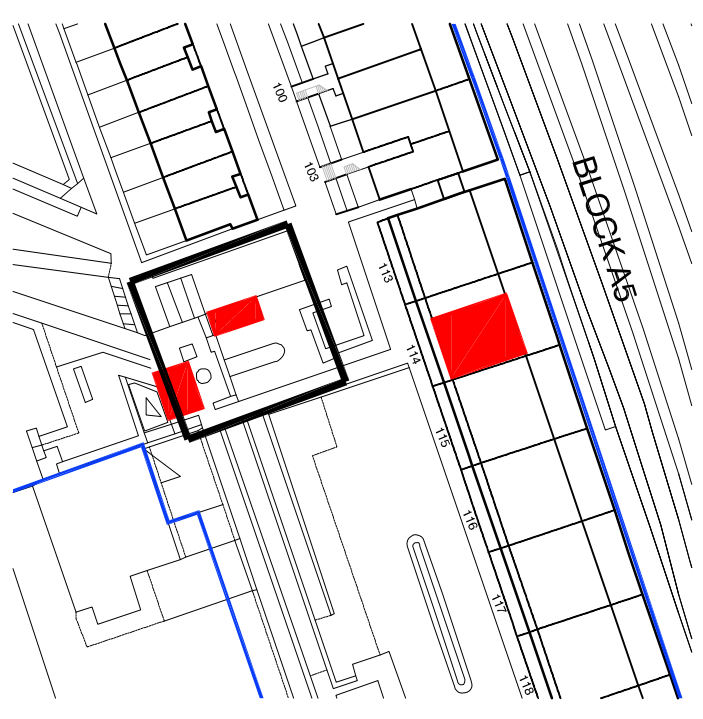

Revisions


REV DATA	DESCRIPTION	IN.
P1	13.11.2017 FIRST ISSUE	AN
P2	13.07.2018 ISSUED FOR PLANNING	AN

Alexandra Road Heating Infrastructure

Client Camden	Date 18/09/2017
Author AN	Checked JM
Project address ALEXANDRA RD ESTATE	Drawing EX-BOILER ROOM - SH1
Scale 1:20 @A1	Drawing number 3407_A_500
File Name FileName.dwg	Revision P2

Levitt Bernstein
1 Kingsland Passage
London E2 8AA
+44 (0)20 7275 7676
lewith@levittbernstern.co.uk

Manchester
3rd FLD Building
1st Floor
Manchester M3 3GS
+44 (0)16 1669 8740

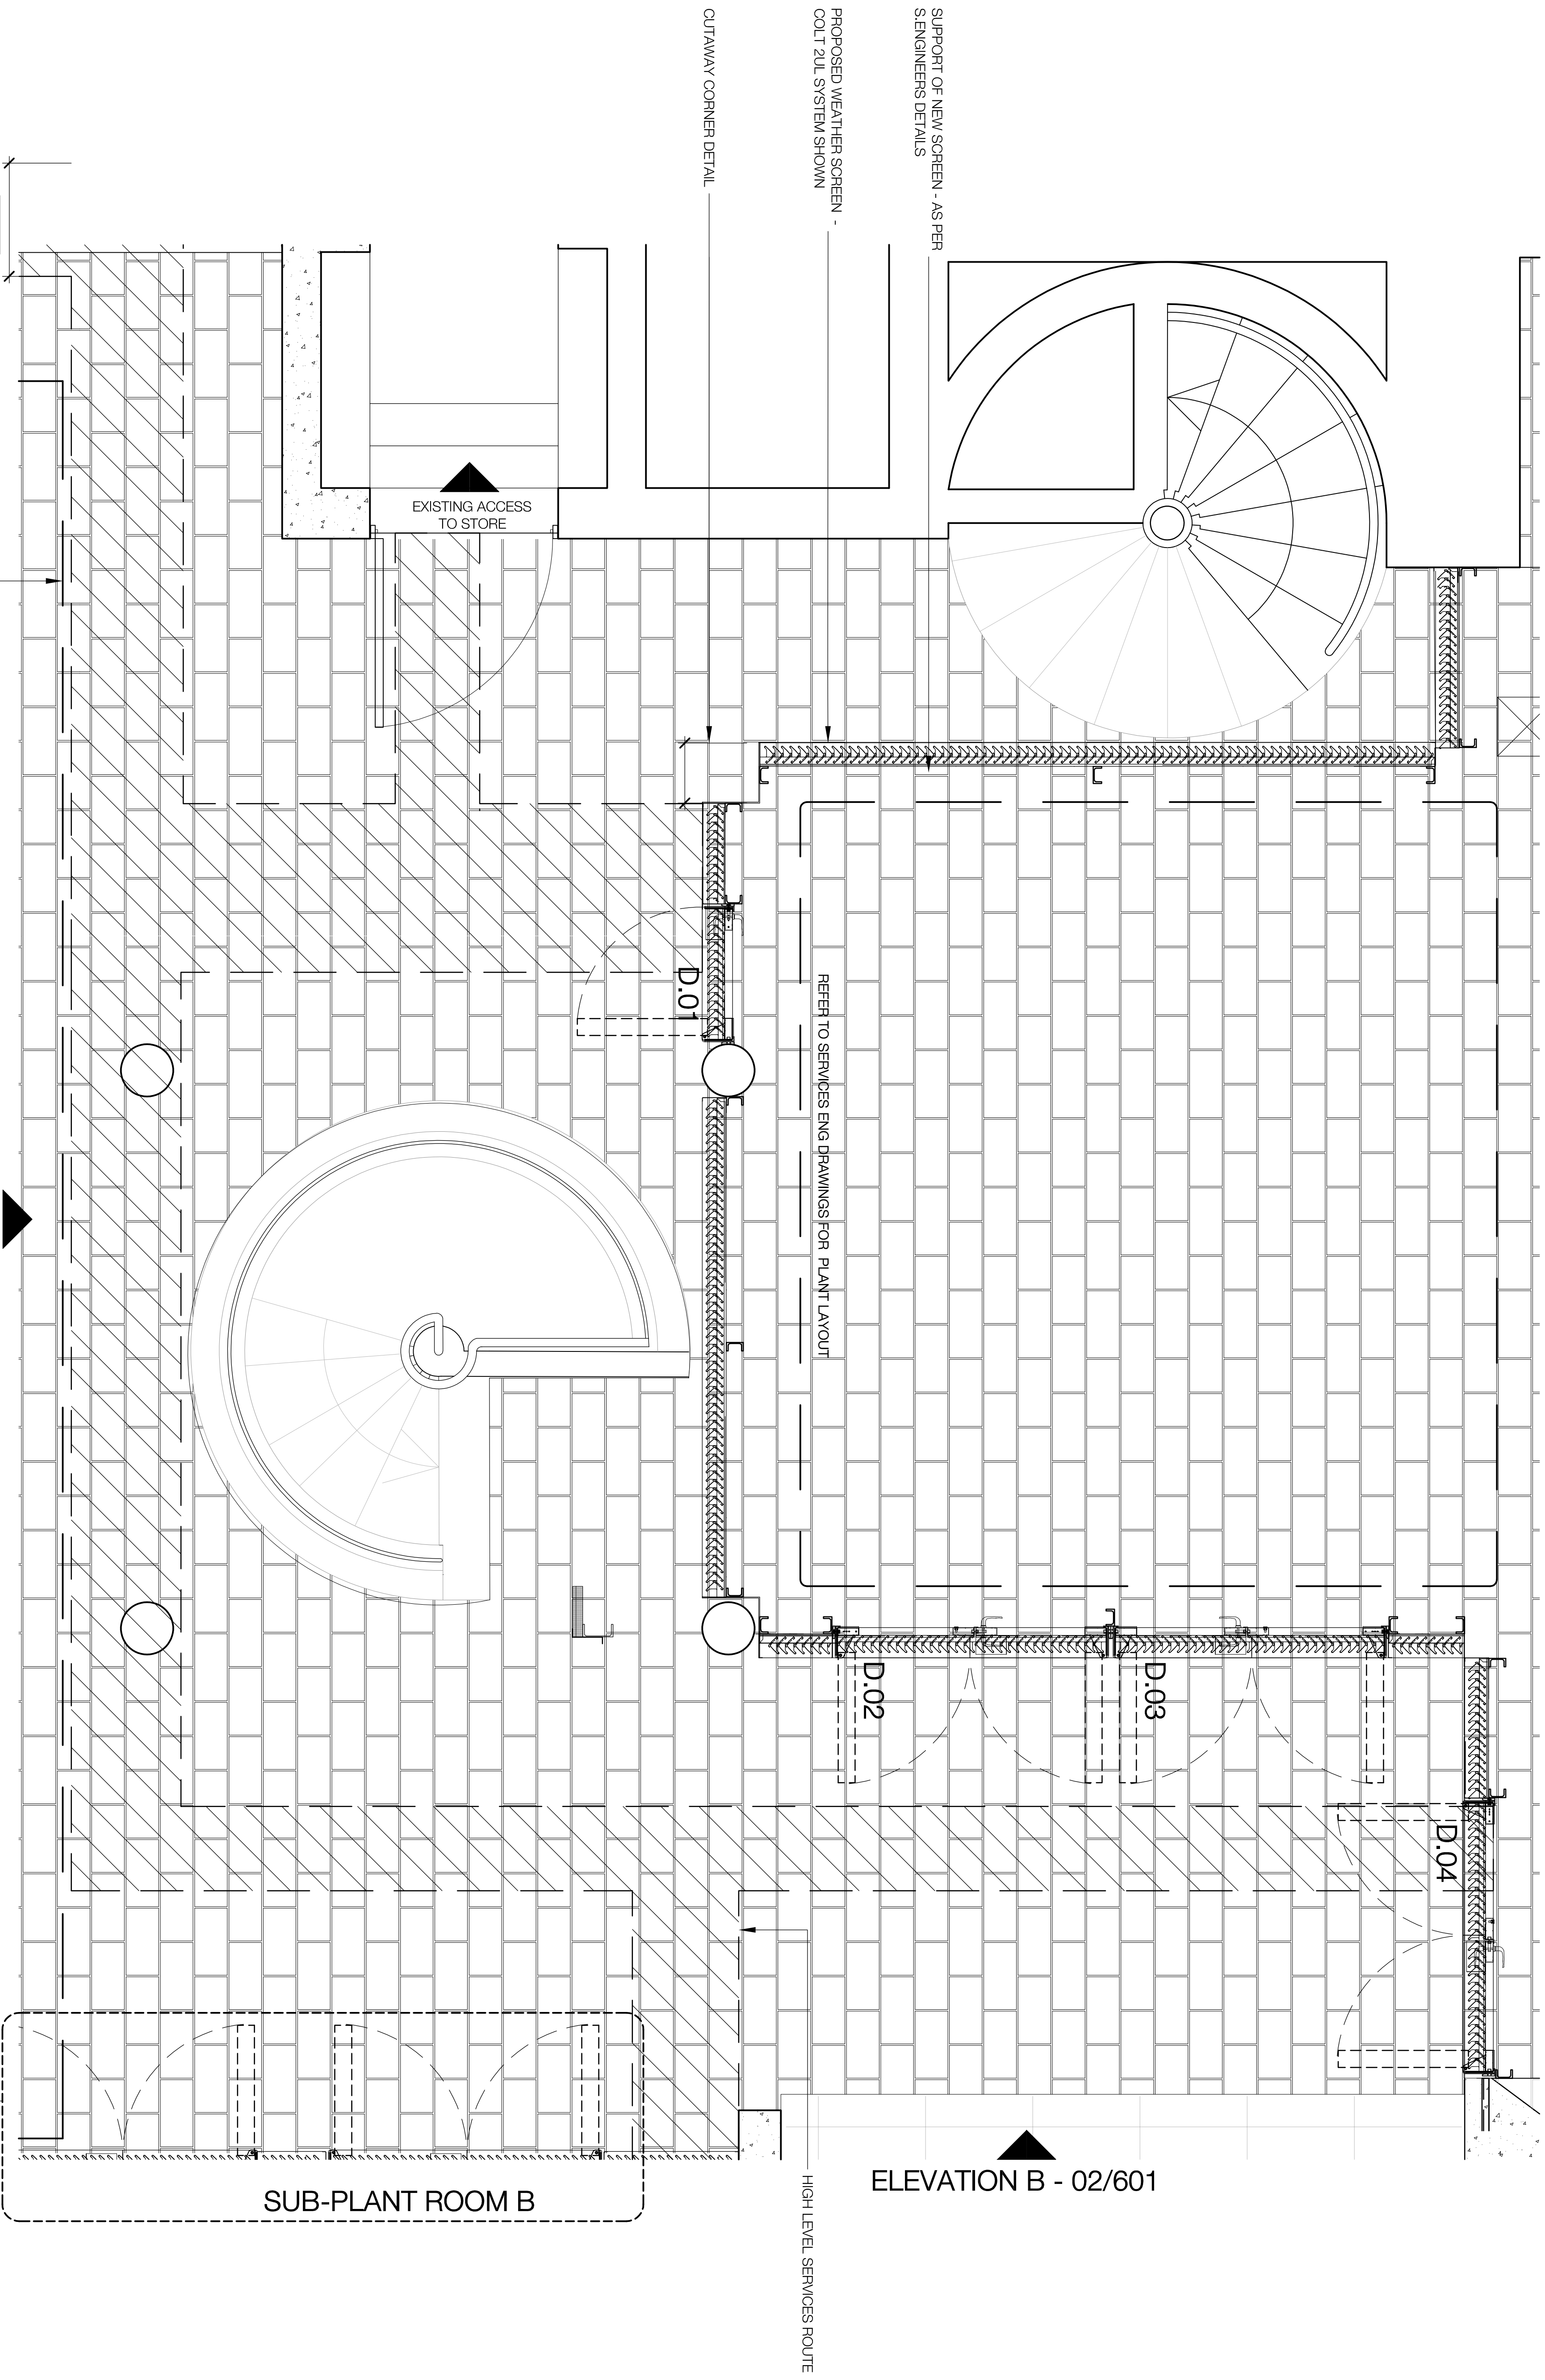

ELEVATION A - 01/601

ELEVATION B - 02/601

SUB-PLANT ROOM B

01
605



01
600
EXISTING BOILER ROOM - PLAN