


- Standard notes**
1. Do not scale this drawing.
 2. All dimensions must be checked on site and all discrepancies verified with the architect.
 3. Unless specified otherwise, all dimensions are to structural surfaces.

This is not a construction drawing. It is unsuitable for the purpose of construction and must on no account be used as such.

Drawing notes
TO BE READ IN
CONJUNCTION WITH
DESIGN ISSUES TRACKER

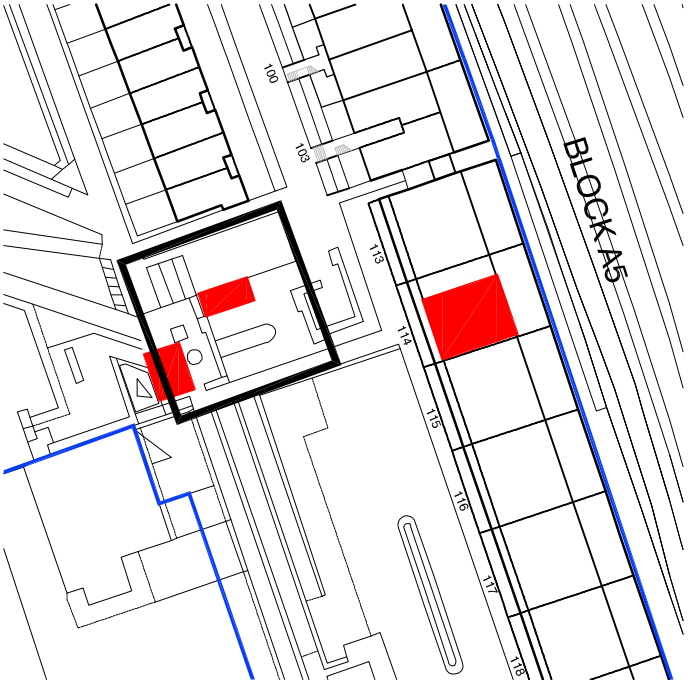

Revisions		
REV DATA	DESCRIPTION	IN.
P1	03.11.2017 FIRST ISSUE	KS
P2	10.02.2018 UNOBTAINED	AN
P3	13.07.2018 ISSUED FOR PLANNING	AN


Alexandra Road
Heating Infrastructure

Client	Camden	Date	18/09/2017
Author	AN	Checked	JM
Project address	ALEXANDRA RD ESTATE	Drawing	SUB-PLANT ROOM B
Scale	1:20 @A1	Drawing number	3467_A1_S05
File Name	FileNamedwg	Revision	P3

Levitt Bernstein
levittbernstein.co.uk

London
1 Kingsland Passage
+44 (0)20 7275 7676

Manchester
3rd RD Building
2nd Floor
Manchester M3 3GS
+44 (0)16 1669 6740

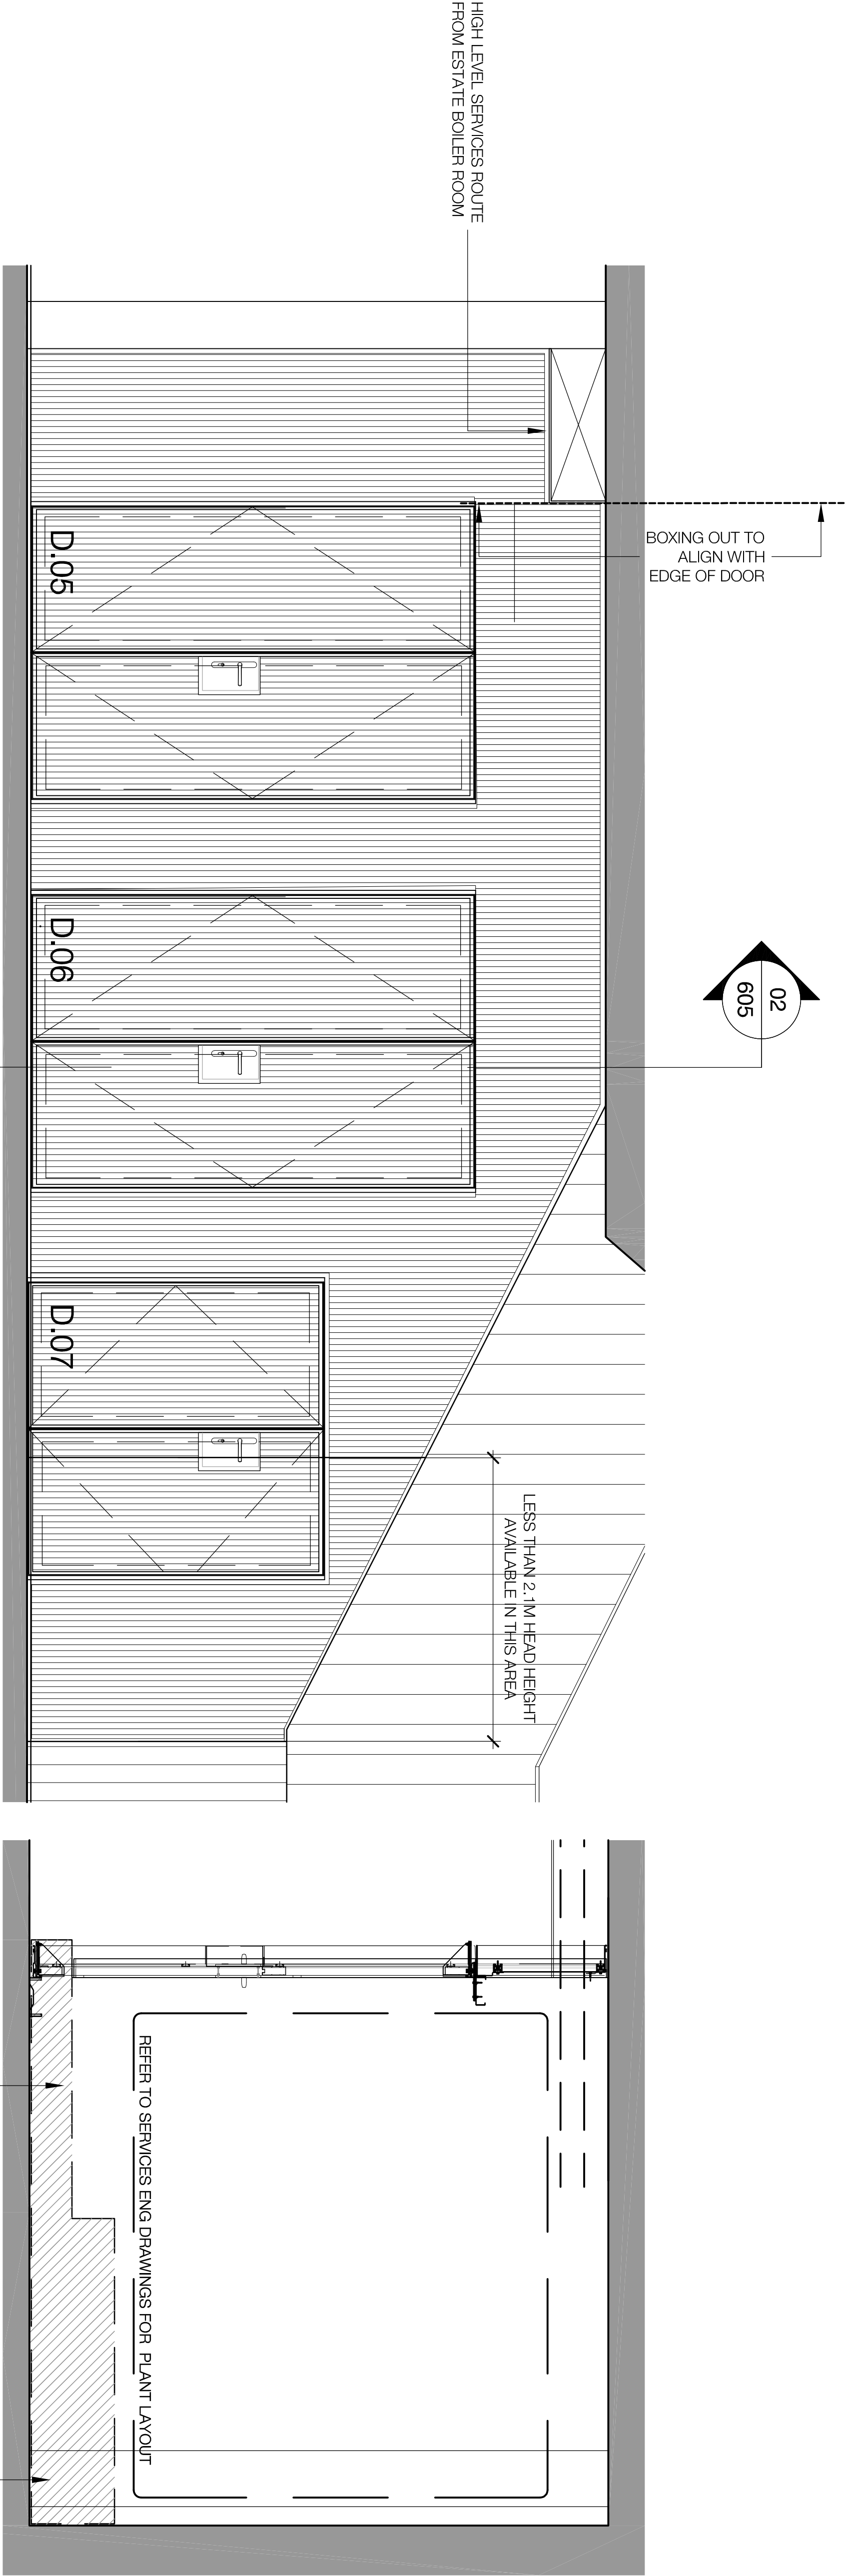


01 SUB-PLANT ROOM B - ELEVATION A

605

02 SUB-PLANT ROOM B - SECTION

605

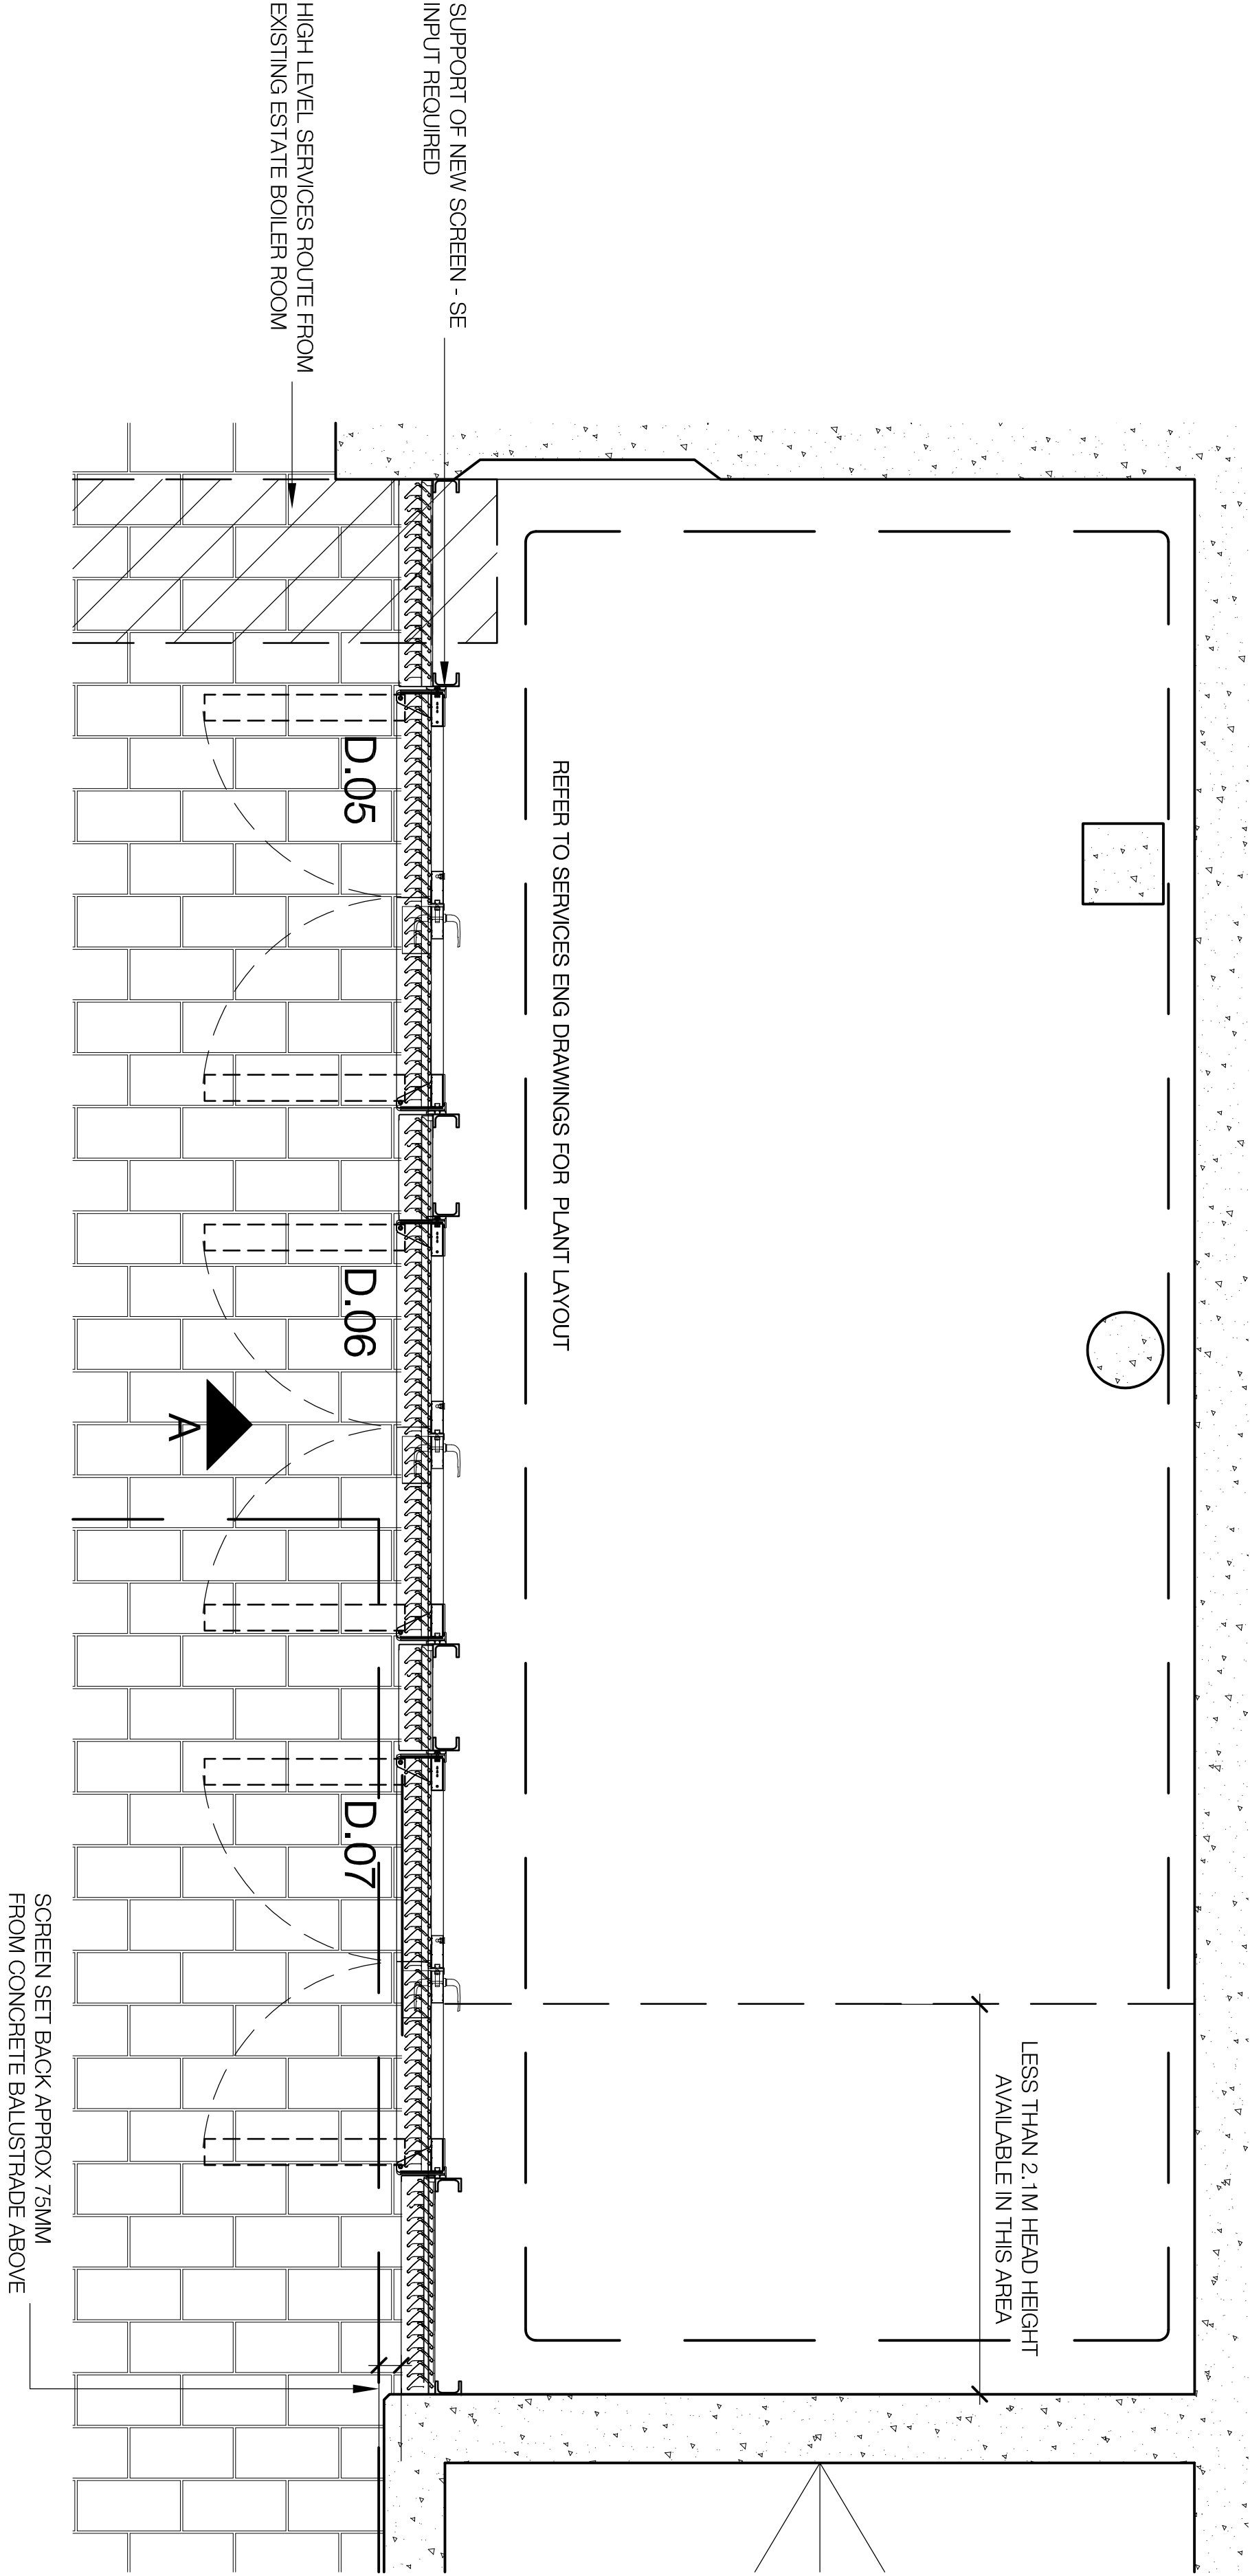

03 SUB-PLANT ROOM B - PLAN

605