


FIN 65

FIN 64

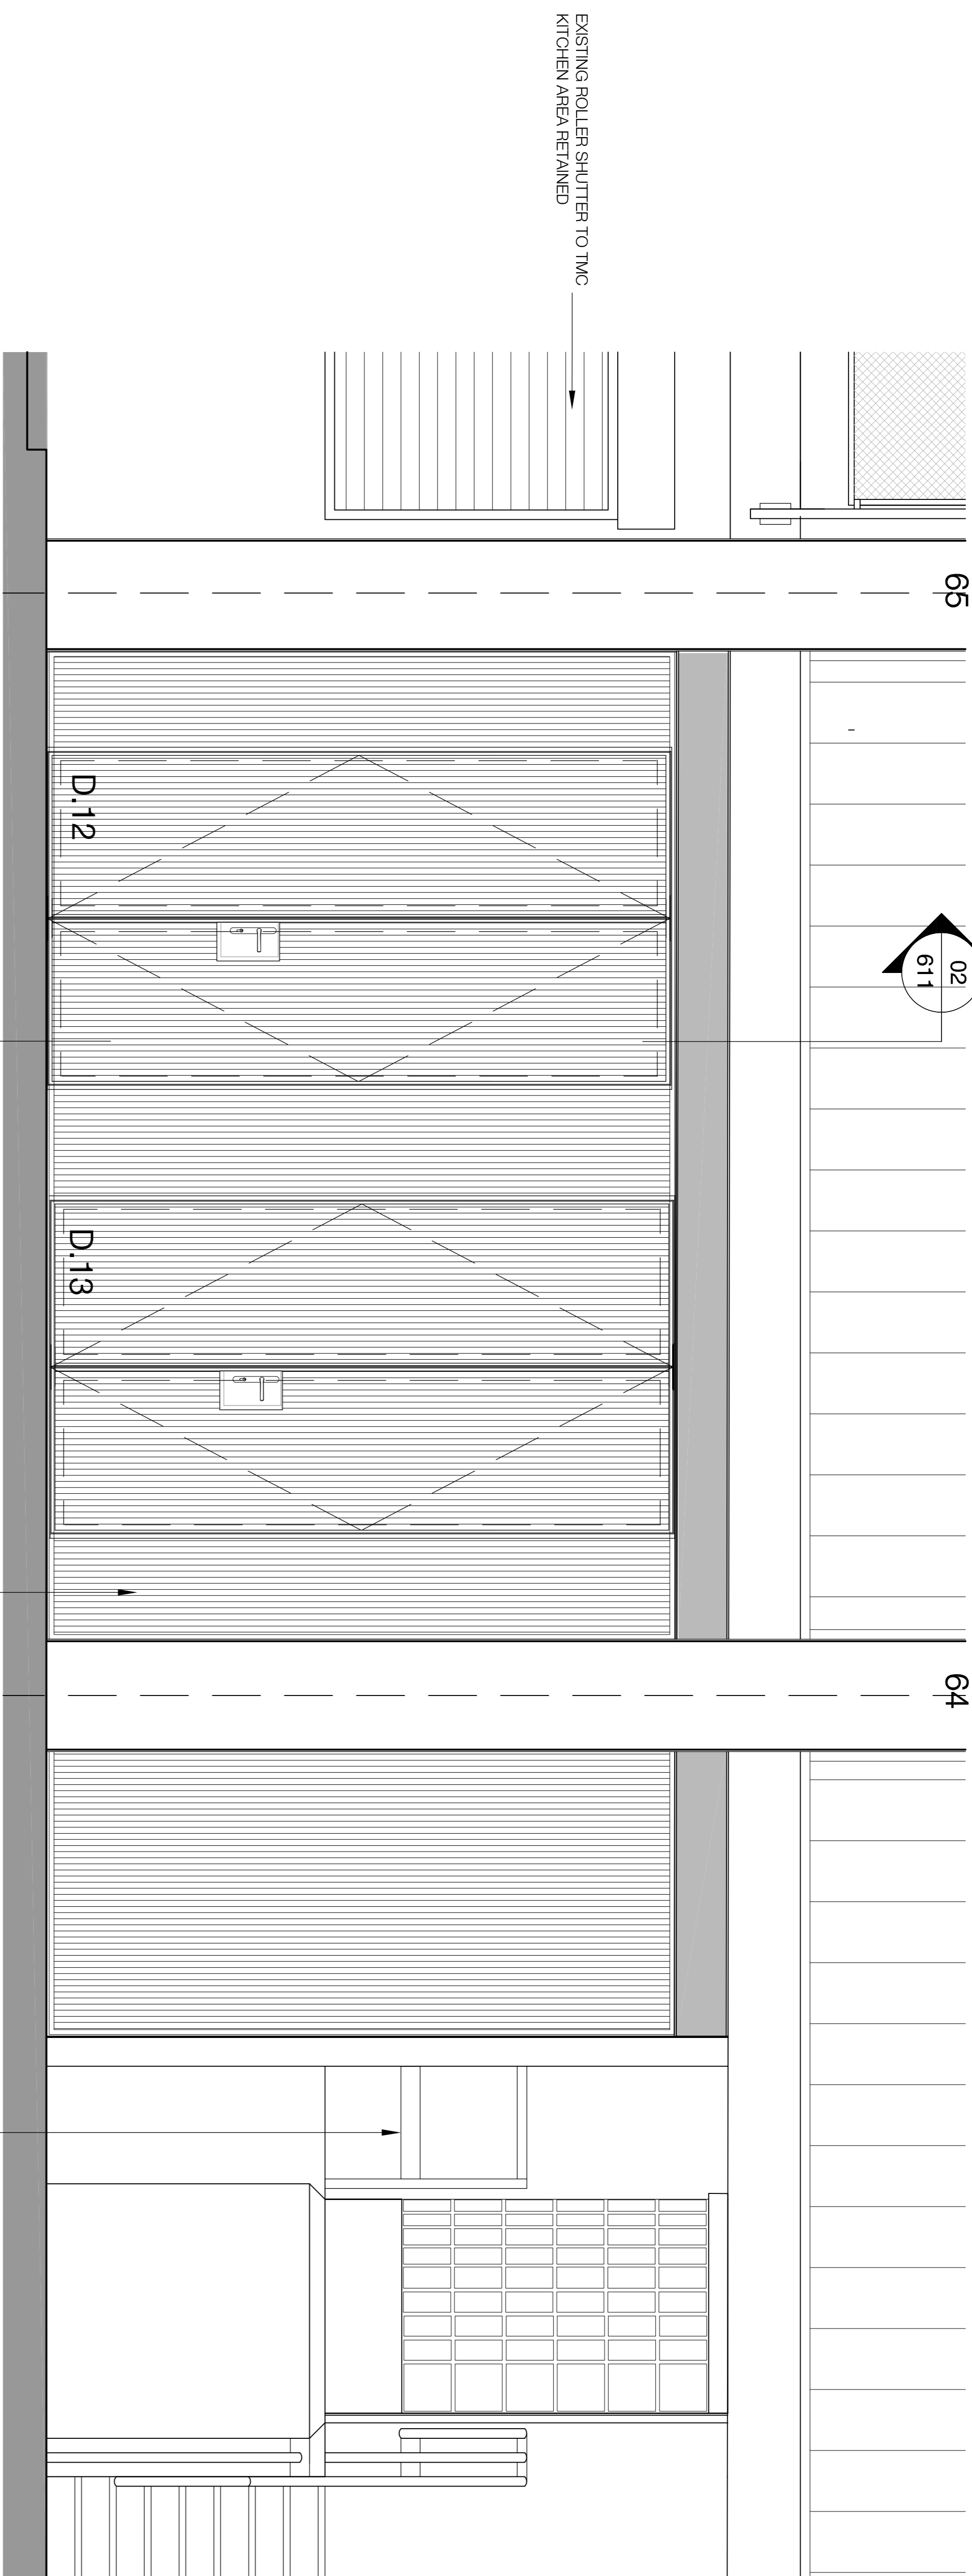


EXISTING ROLLER SHUTTER TO TMC  
KITCHEN AREA RETAINED

PROPOSED WEATHER SCREEN -  
COLT 2UL SYSTEM SHOWN

NEW BARRIER MOUNTED AT  
CAR PARK LEVEL

01  
611  
SUB-PLANT ROOM A - ELEVATION A

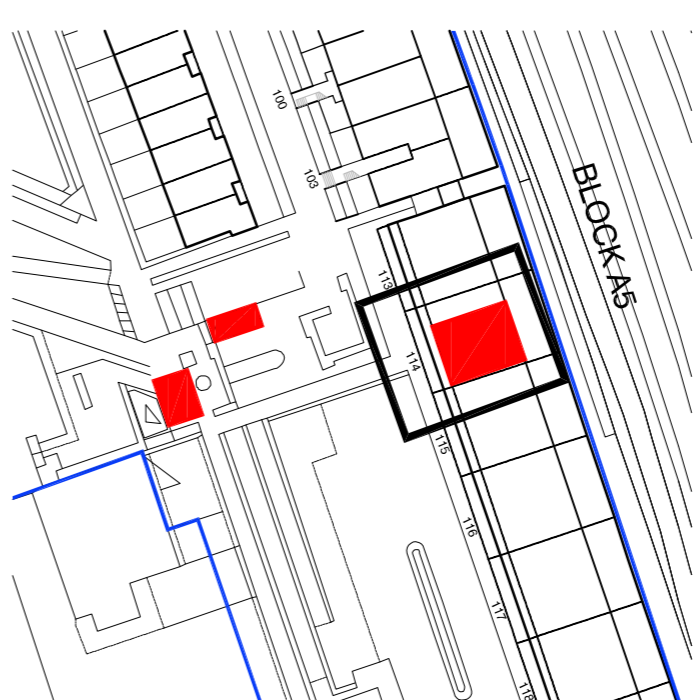

**Drawing notes**  
**TO BE READ IN CONJUNCTION WITH DESIGN ISSUES TRACKER**

**Standard notes**  
1. Do not scale this drawing.  
2. All dimensions must be checked on site and all discrepancies verified with the architect.  
3. Unless otherwise stated, all dimensions are to structural surfaces.  
  
This is not a construction drawing. It is unsuitable for the purpose of construction and must on no account be used as such.

**Revisions**


REV DATA	DESCRIPTION	IN.
P1	13.11.2017 FIRST ISSUE	AN
P2	13.03.2018 REVISED	AN
P3	13.07.2018 ISSUED FOR PLANNING	AN

REQUIREMENT FOR NEW SLAB  
BENEATH PLANT TBC BY  
STRUCTURAL ENGINEER

REFER TO SERVICES ENG DRAWINGS  
FOR PLANT LAYOUT

REQUIREMENT FOR ADDITIONAL  
LIGHTING IN CAR PARK TBC

NEW BARRIER AT CAR PARK LEVEL  
LOUVER MOUNTED AT UPPER LEVEL

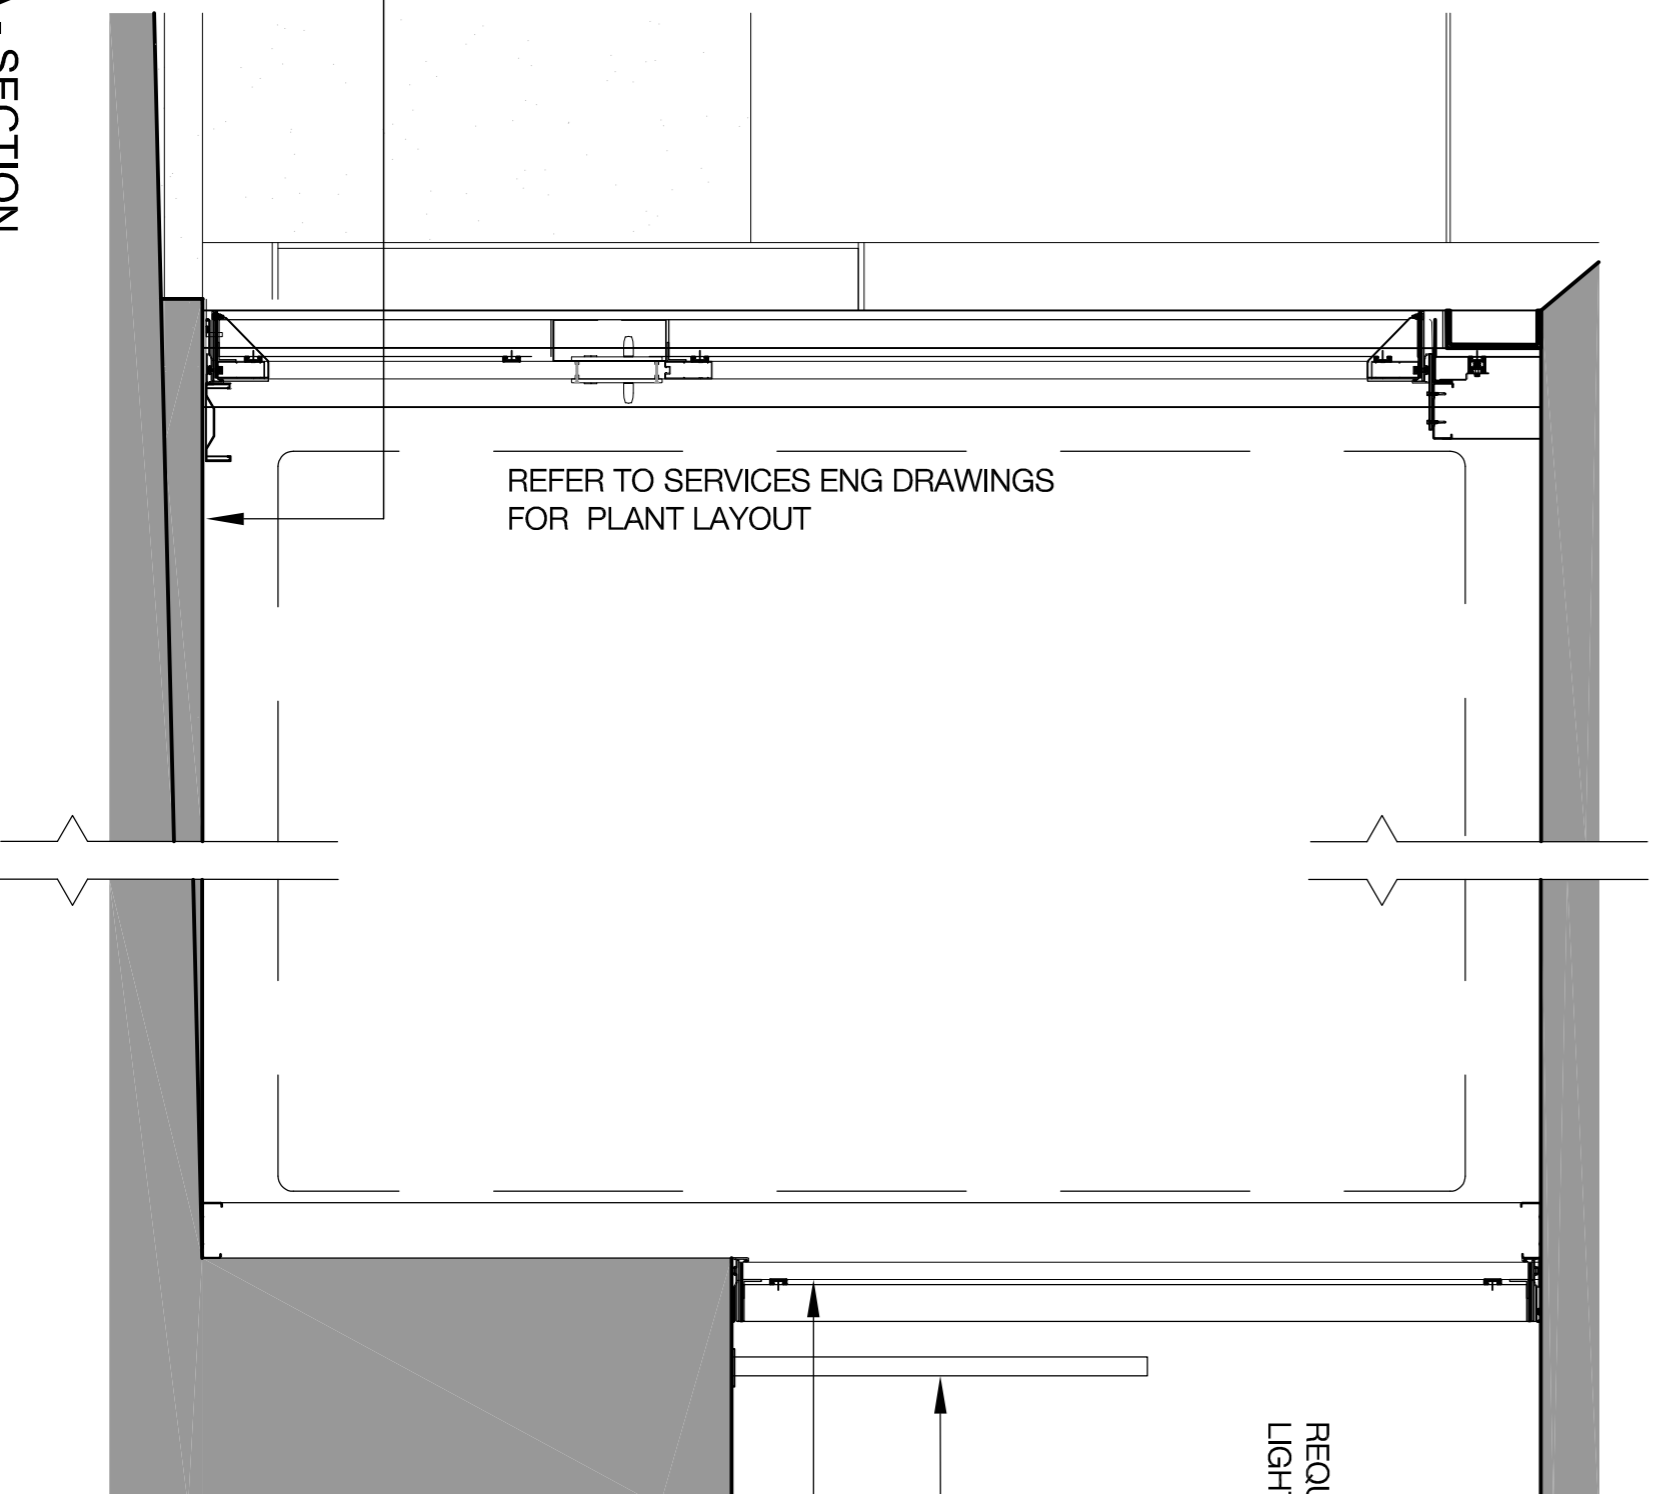

02  
611  
SUB-PLANT ROOM A - SECTION



**Alexandra Road**  
Heating Infrastructure

**Client**  
Camden

**Date**  
18/09/2017

**Author**  
KS

**Project address**  
ALEXANDRA RD ESTATE

**Checked**  
JM

**Drawing**  
SUB-PLANT ROOM A - SH2

**Scale**  
1:20 @A1

**File Name**  
3407\_A\_S11

**Revision**  
P3

**Levit Bernstein**  
1 Kingsland Passage  
London E2 8AA  
+44 (0)20 7275 7676  
levit@bernstein.co.uk

**Manchester**  
3rd FLD Building  
1st Floor  
Manchester M3 3GS  
+44 (0)16 1689 8740