


ELEVATION AA

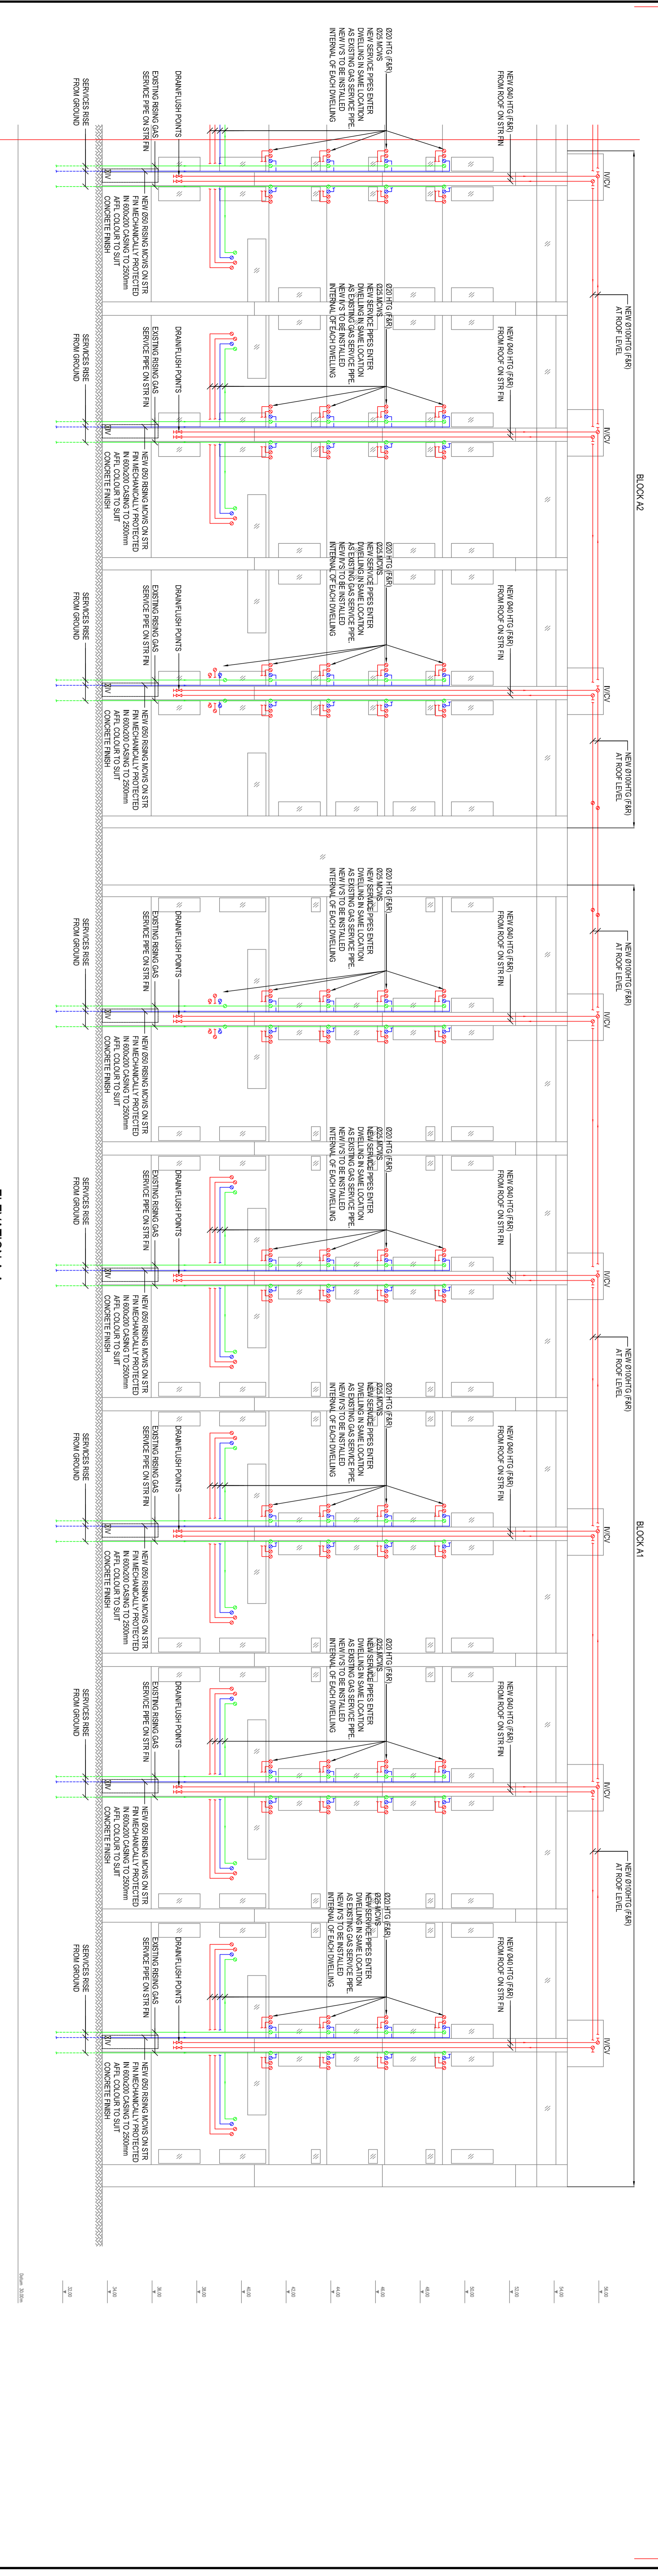


ELEVATION AA



Key Plan

**DRAWING LEGEND**

- EXISTING GAS SERVICE PIPE
- NEW GAS SERVICE PIPE
- NEW GAS SERVICE PIPE

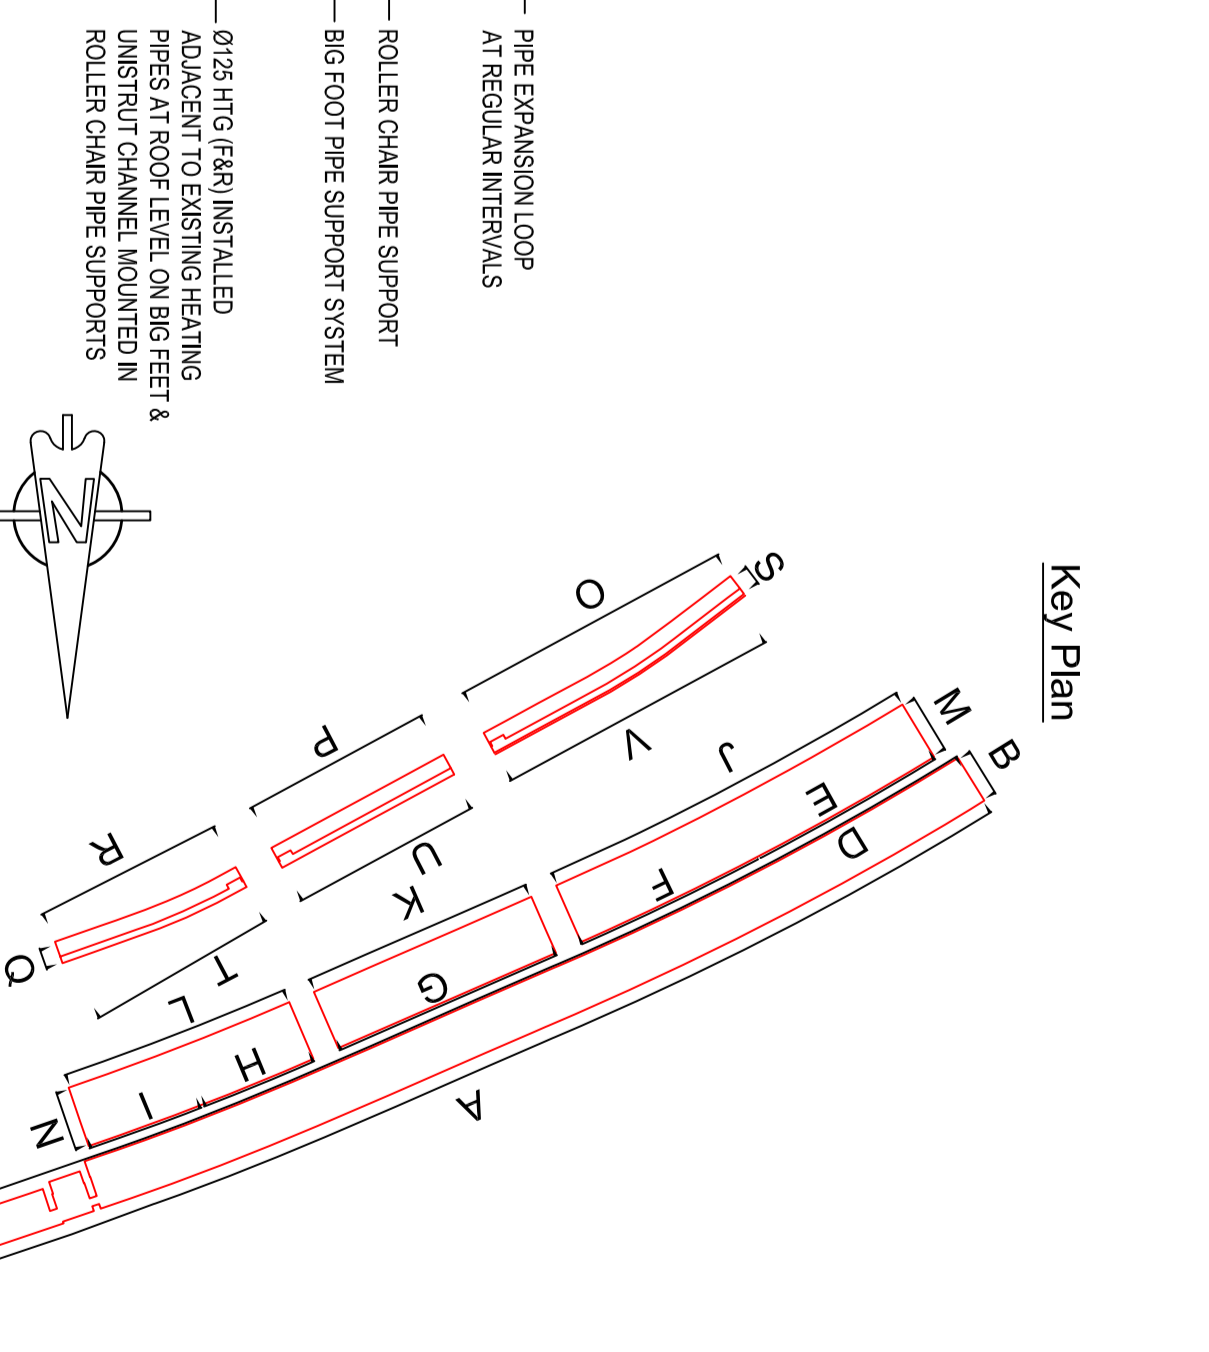

### PLANNING DRAWING

<p><b>Camden</b> ARGYLE STREET LONDON WC1H 9NU</p>	<p><b>BVA</b> BUTLER &amp; YOUNG ASSOCIATES Mechanical and Electrical Consulting Engineers 181 Fowl, 54-62 Seabrook Road, Essex, Chelms, Essex, CM3 9PG Telephone 01883 117172 Fax 01883 117174 Website www.bva.co.uk Email engs@bva.co.uk</p>	<p>Client <b>ALEXANDRA ROAD ESTATE (ROWLEY WAY)</b></p>	Scale	Dwg Sheet
			Drawn	Check
<p>Project <b>PROPOSED REPLACEMENT HIG &amp; DOM WATER SERVICES PIPE ROUTE TO EXTERNAL ELEVATION OF DWELLINGS (A1-A5) SHEET 2 OF 2</b></p>		<p>Drawn <b>JS</b></p>		<p>Date <b>MAY 18</b></p>
<p>Project <b>2777-RW-M-020</b></p>		<p>Drawn Number <b>2777-RW-M-020</b></p>		