


GENERAL NOTES

DO NOT SCALE FROM THIS DRAWING
 SOHO HOUSE TO APPROVE ALL FINISHES SAMPLES
 AND SHOP DRAWINGS PRIOR TO MANUFACTURE.
 ALL DIMENSIONS DISCREPANCIES TO BE REPORTED
 TO SOHO HOUSE PRIOR TO MANUFACTURE.

REVISIONS

DATE (DD/MM/YY)	REVISION	DESCRIPTION / COMMENT
29/03/19	/	PERMIT ISSUE

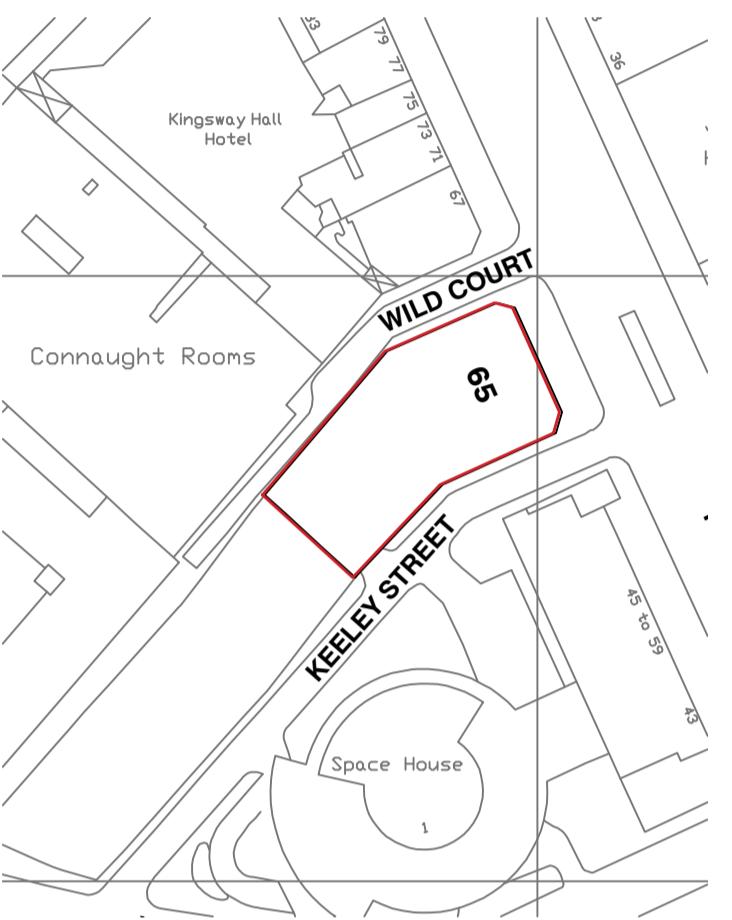


01 LOCATION PLAN
 SCALE: 1:100


PERMIT ISSUE

**NOTE- ALL PERMITTED
 DEMOLITION WORK TO DATE
 IS NON STRUCTURAL- INFILL
 BLOCKWORK/MASONRY
 ONLY**

 PERMITTED DEMOLITION WORKS

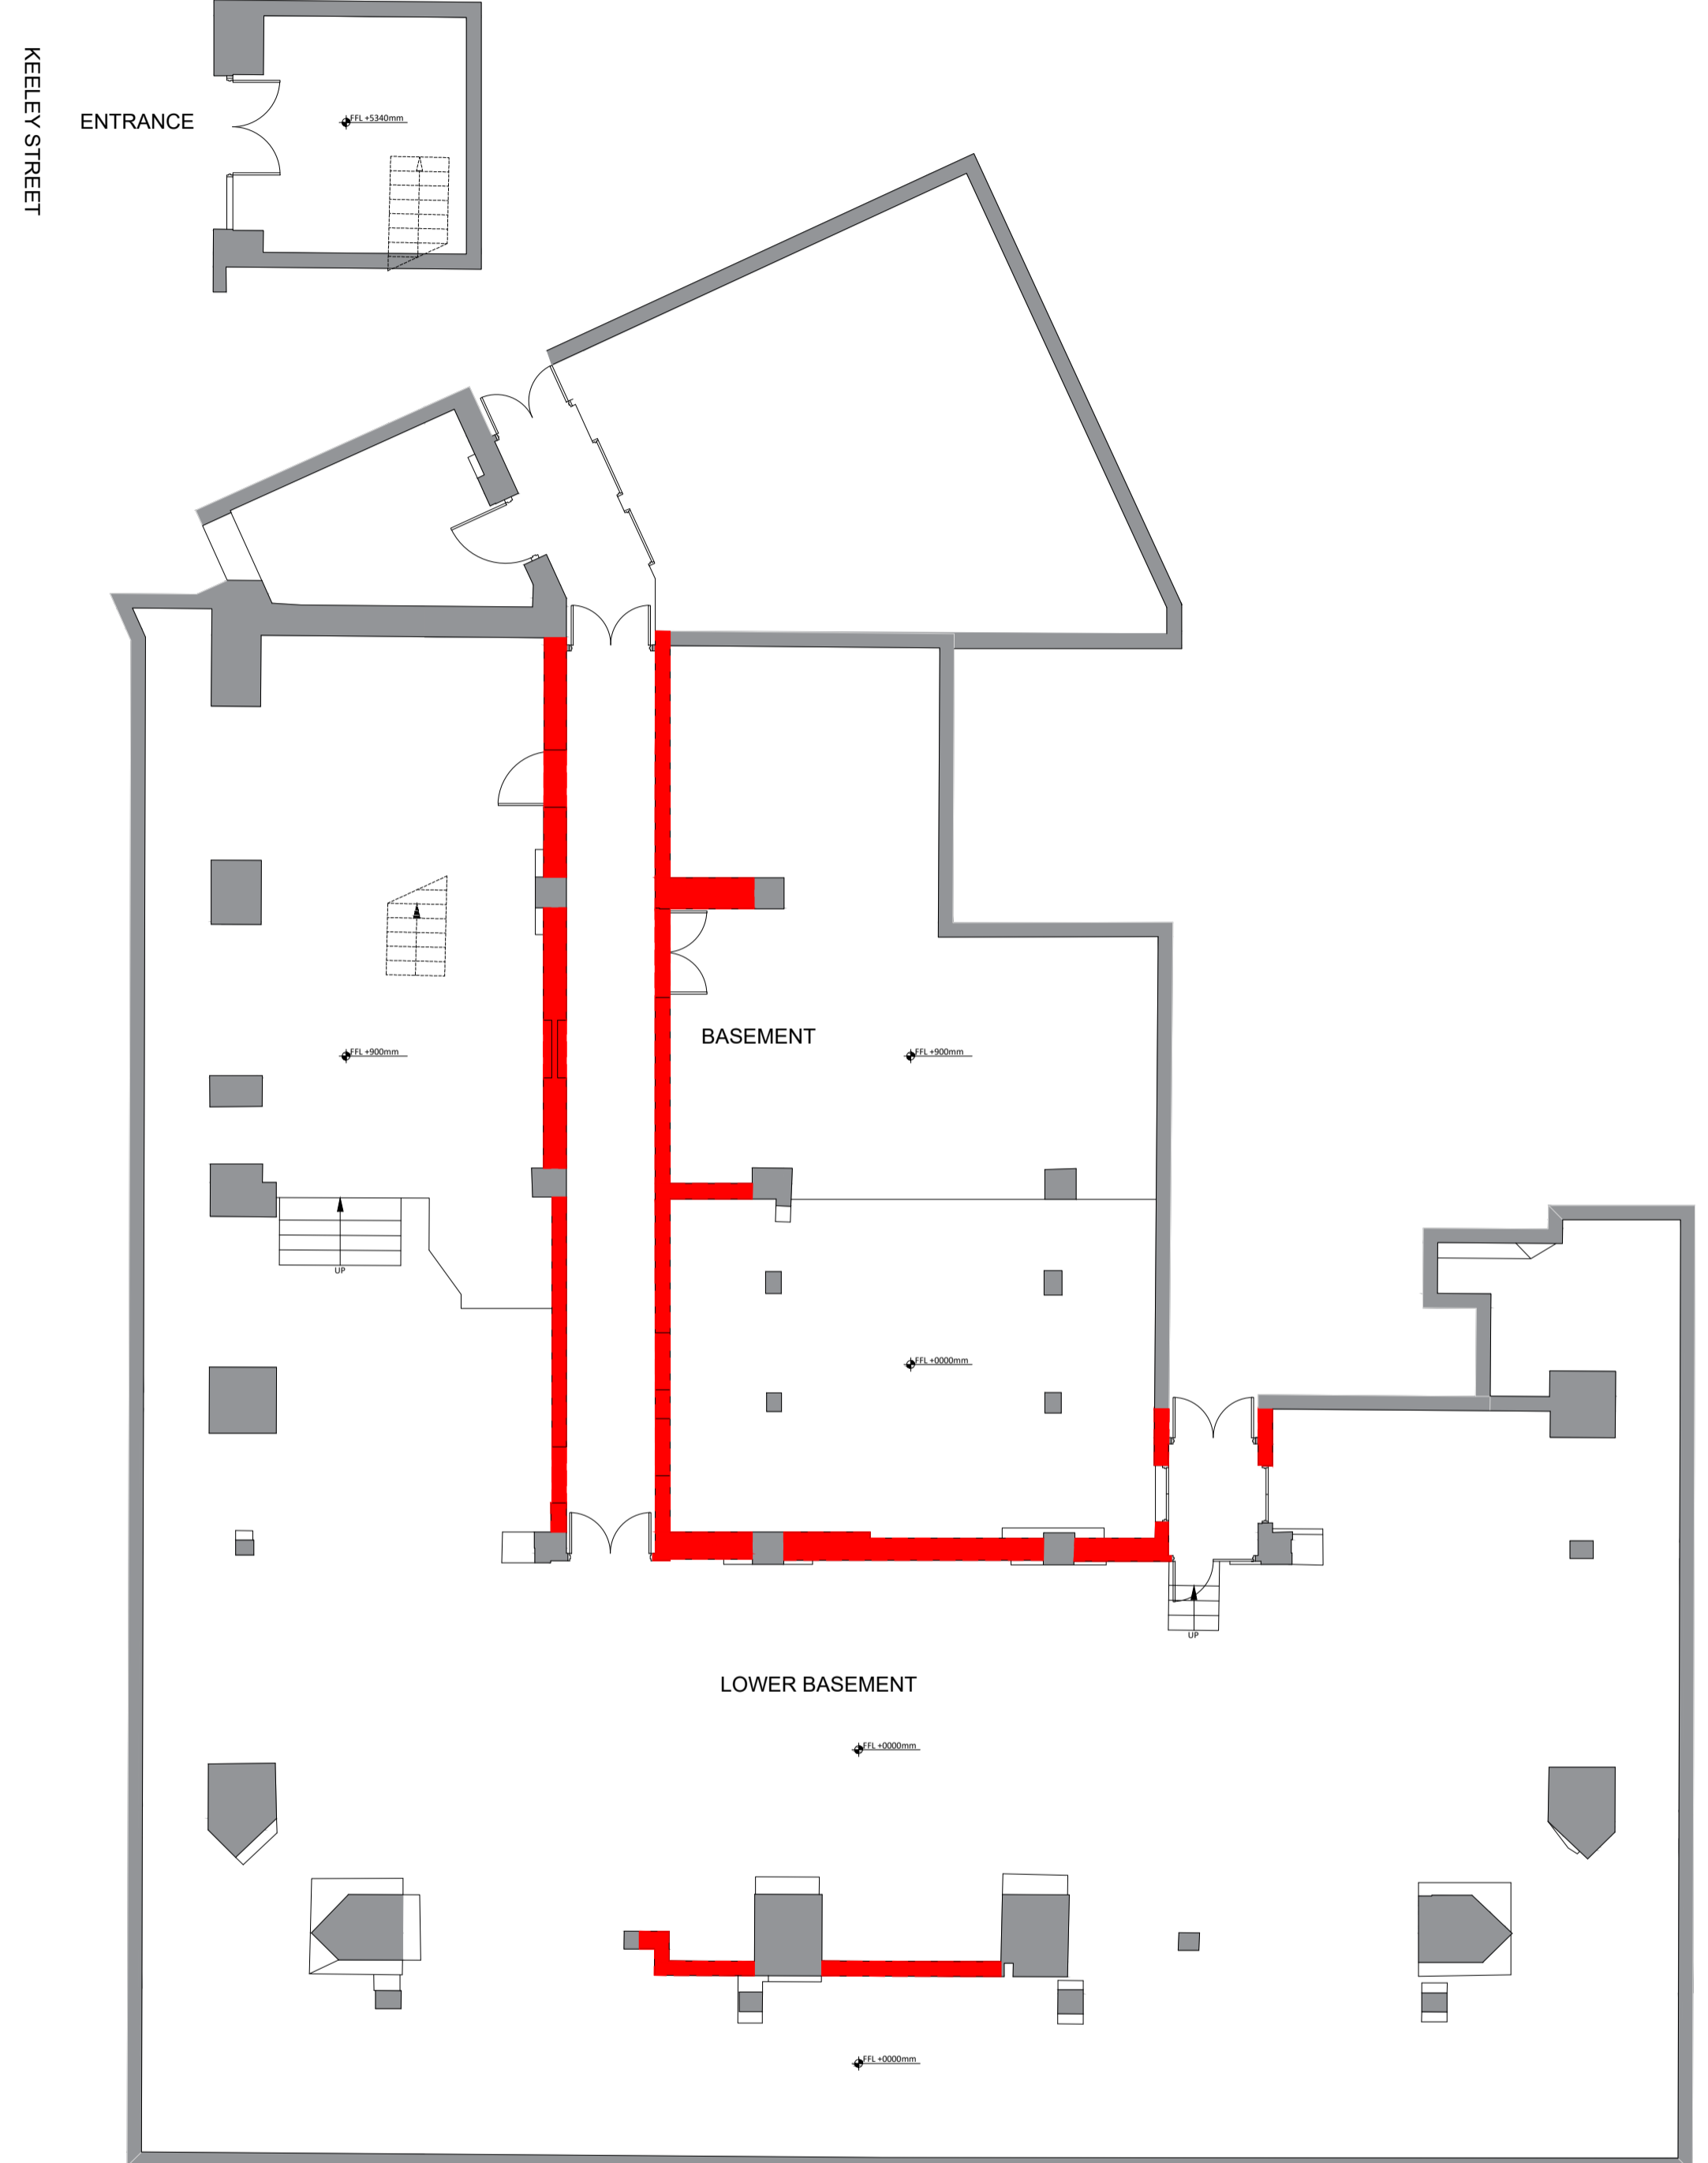

SOHO HOUSE
 DESIGN

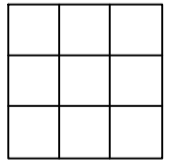

HOLBORN GYM
 65 KINGSWAY, LONDON, WC2B 6TD

EXISTING/PERMITTED DEMOLITION PLAN

Scale	Page	Checked By	Drawn By	Date
1:100@A1 1:200@A3	01 OF 01	XX	NS	03/01/19

Drawing Number: 819_SH_A8_10	Rev /
--	----------