

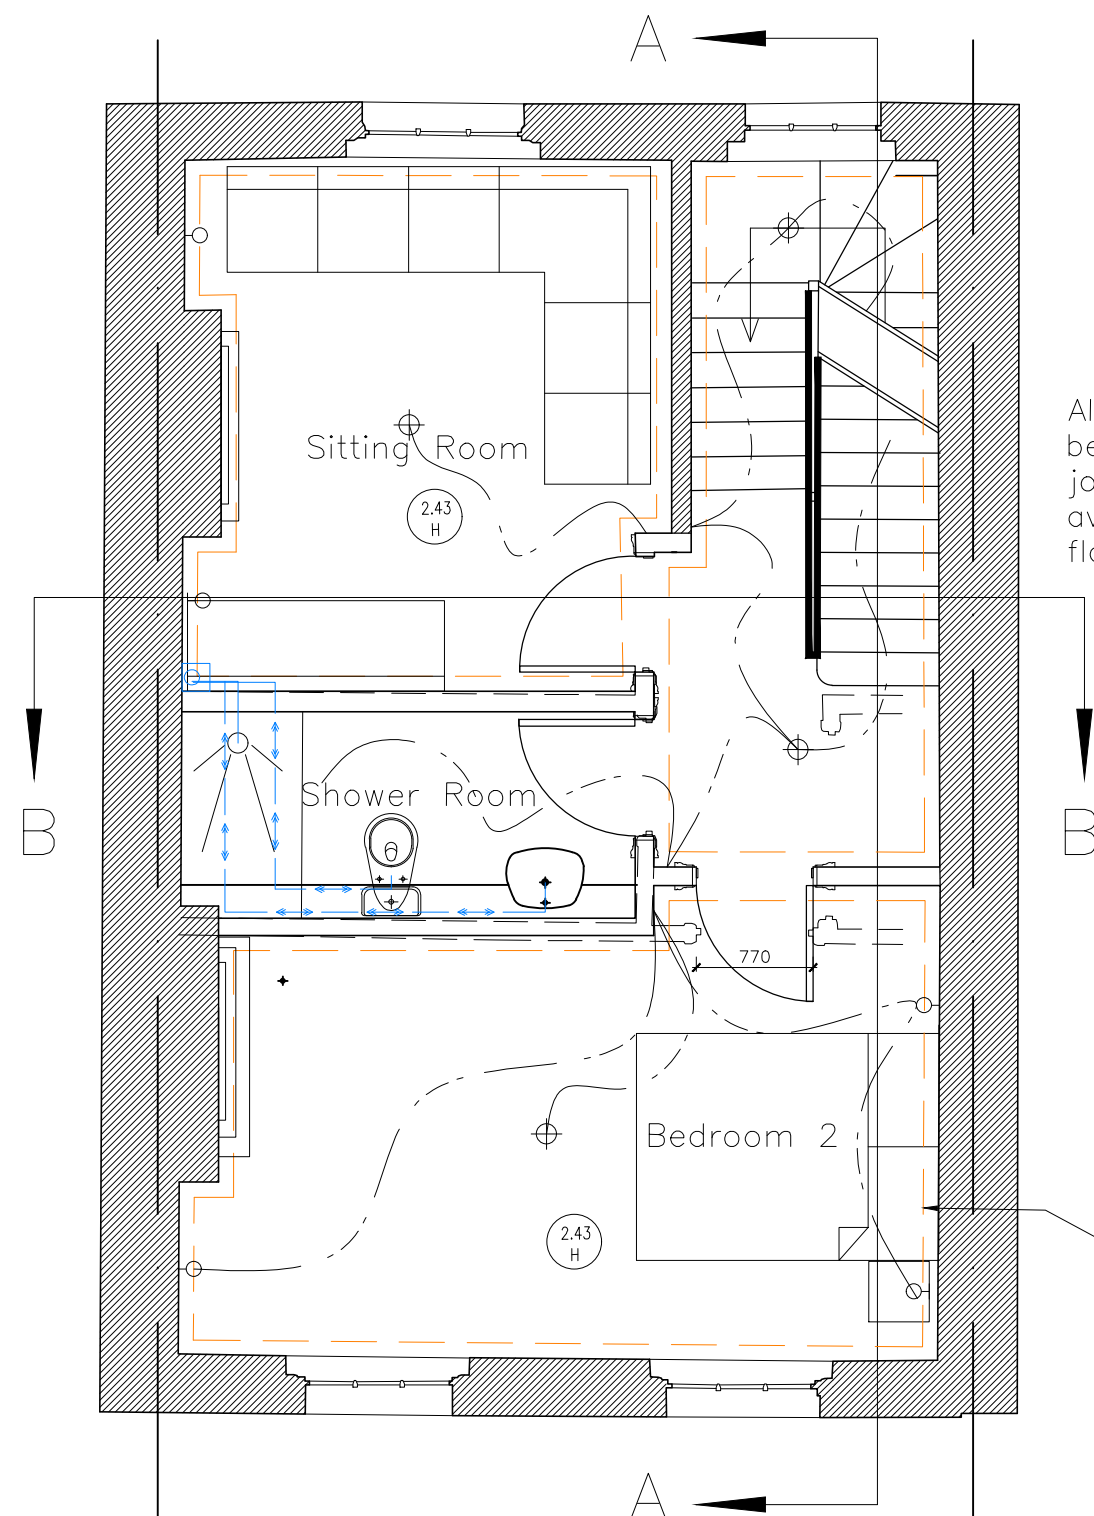


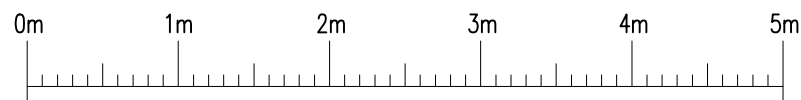

All drainage to be run between joists of above joists where possible avoid notching or cutting floor joists.

Cornice to all rooms

Proposed Second Floor

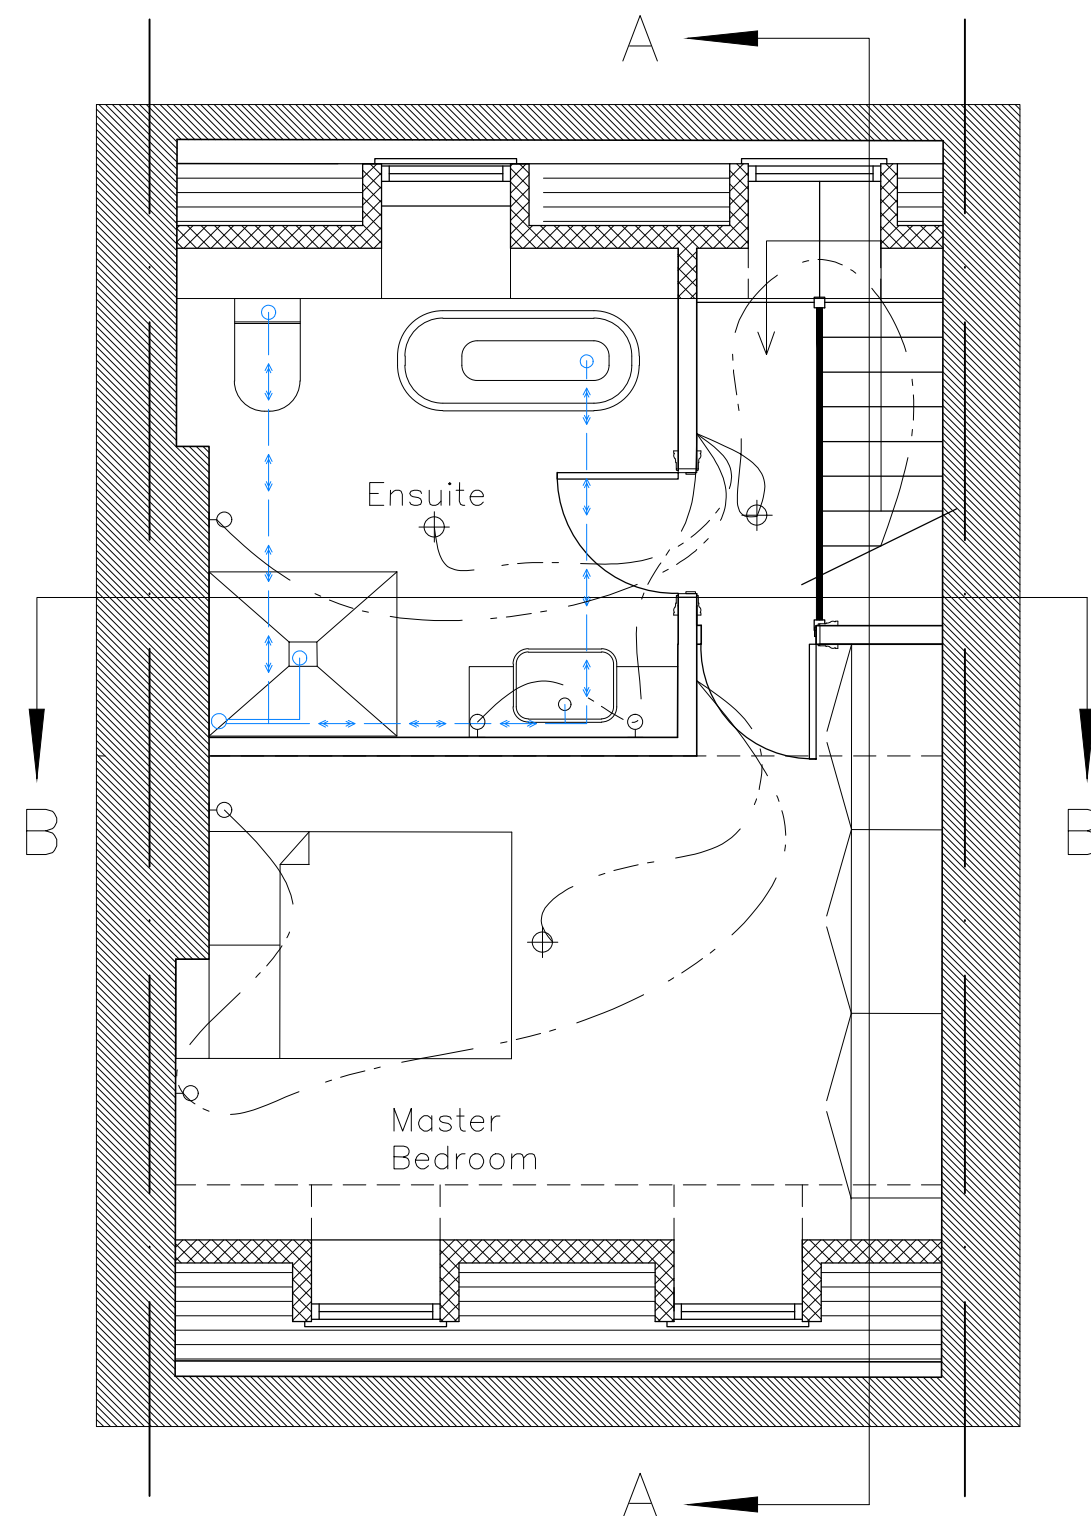

Proposed Third Floor