


RECEIVED
9 NOV 1988
PLANNING AND TRANSPORT
DEPARTMENT
LONDON BOROUGH OF CAMDEN

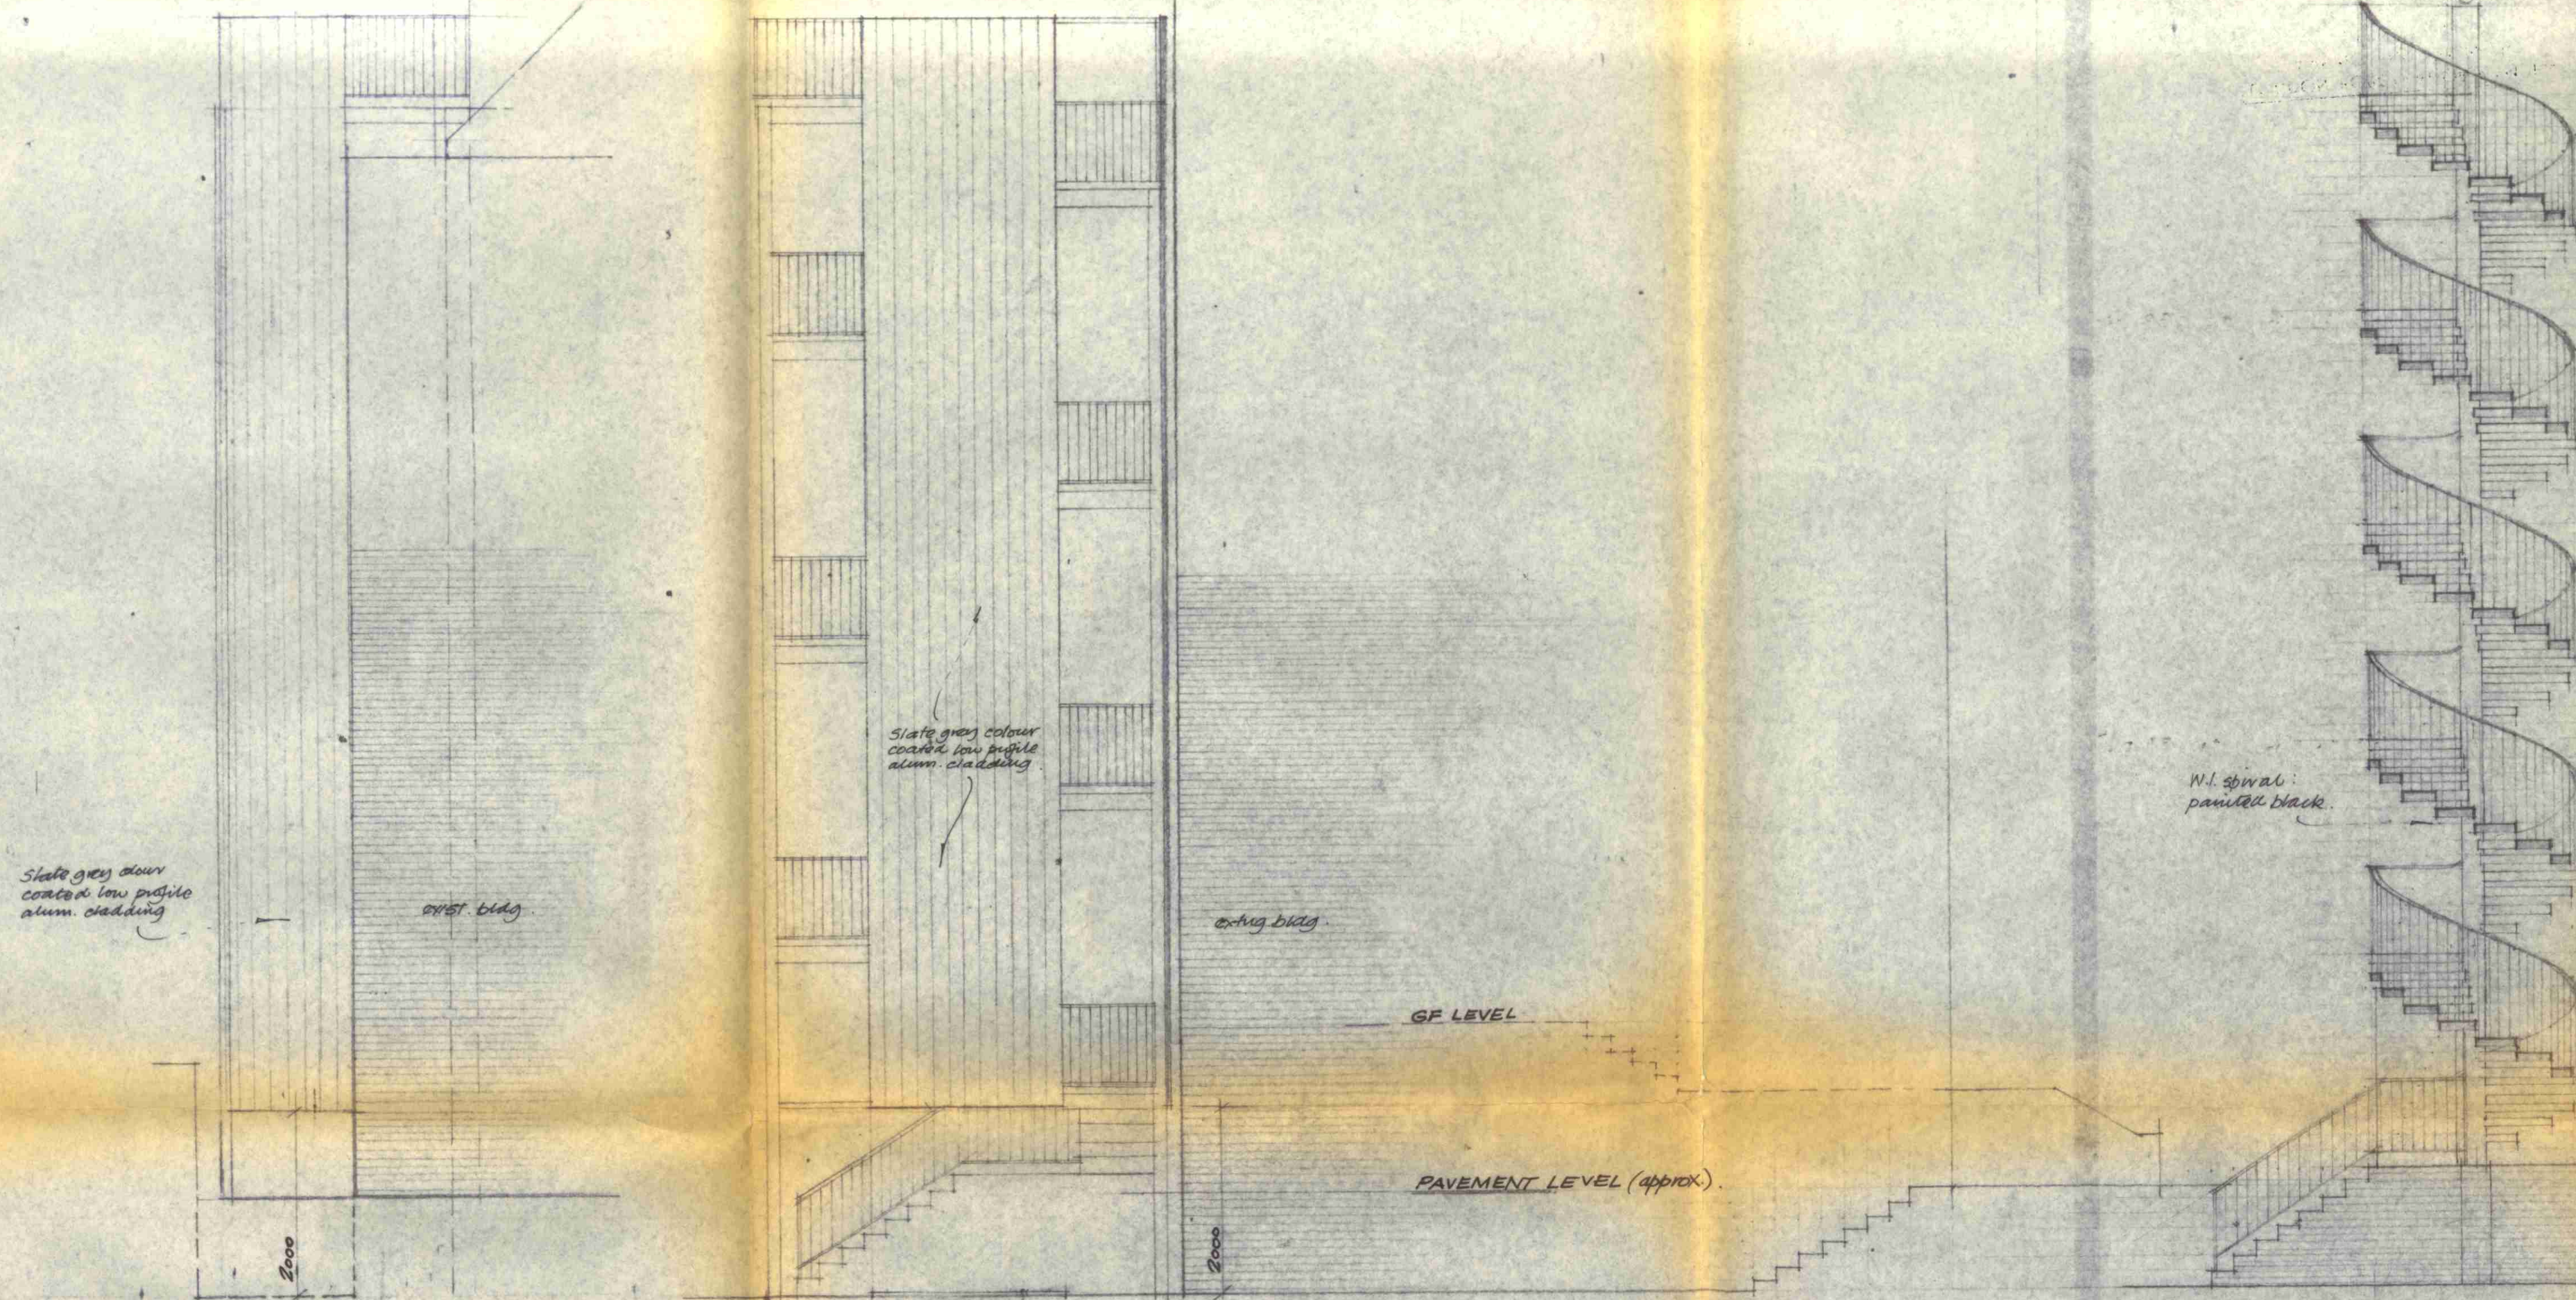


ELEVATION TO FITZJOHN'S AVE.

SIDE ELEVATION

SIDE ELEVATION

PROPOSED CLADDING TO F.E. STAIRCASE

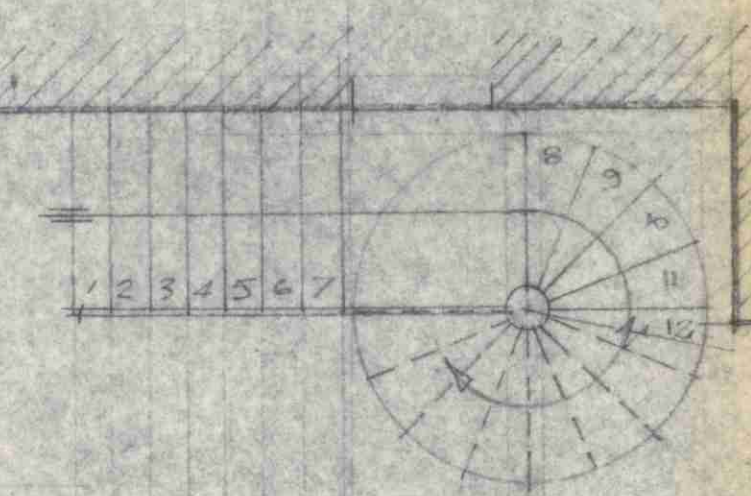

PLAN ARRANGEMENT

PROPOSED ALTERNATIVE F.E. STAIRCASE


TP 8702909 R1

ST. GODRIC'S COLLEGE
84 FITZJOHN'S AVE. NW3.

A. Proposed cladding to submitted scheme
B. Alternative proposal

ELEVATIONS & general arrangements

Adam Wright Architects
15 College Heights
246/252 St John str. EC1V 4PB
Tel: 01 251 0348

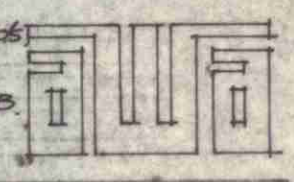

Jan 88

1/50

7086-03

LONDON BOROUGH OF CAMDEN
PLANNING AND TRANSPORT
DEPARTMENT
9 NOV 1988
RECEIVED

LONDON BOROUGH OF CAMDEN
PLANNING AND COMMUNICATIONS
DEPARTMENT
19 FEB 1988 (A.M.)
RECEIVED
ACK. REF. TO: