
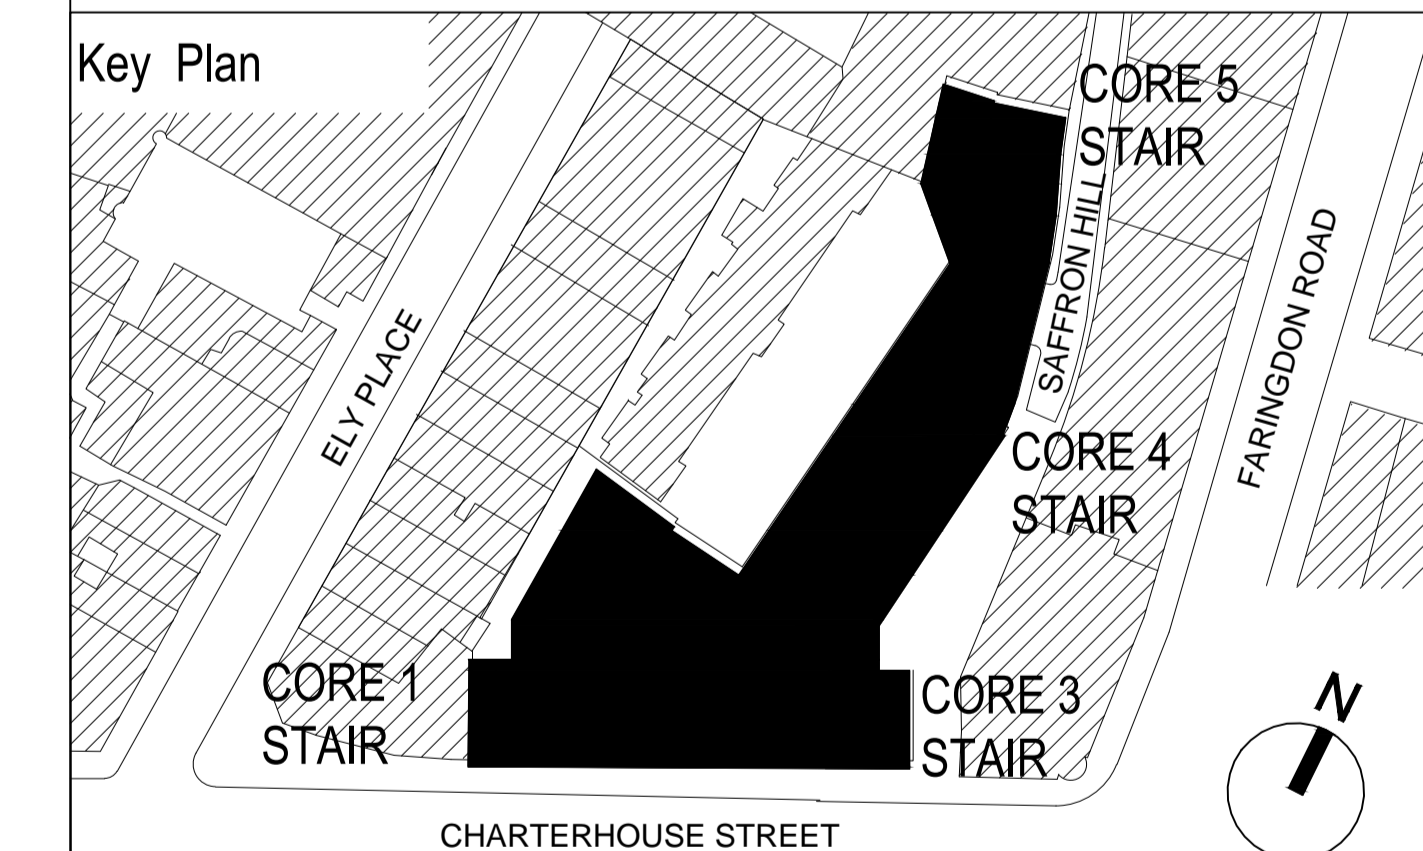
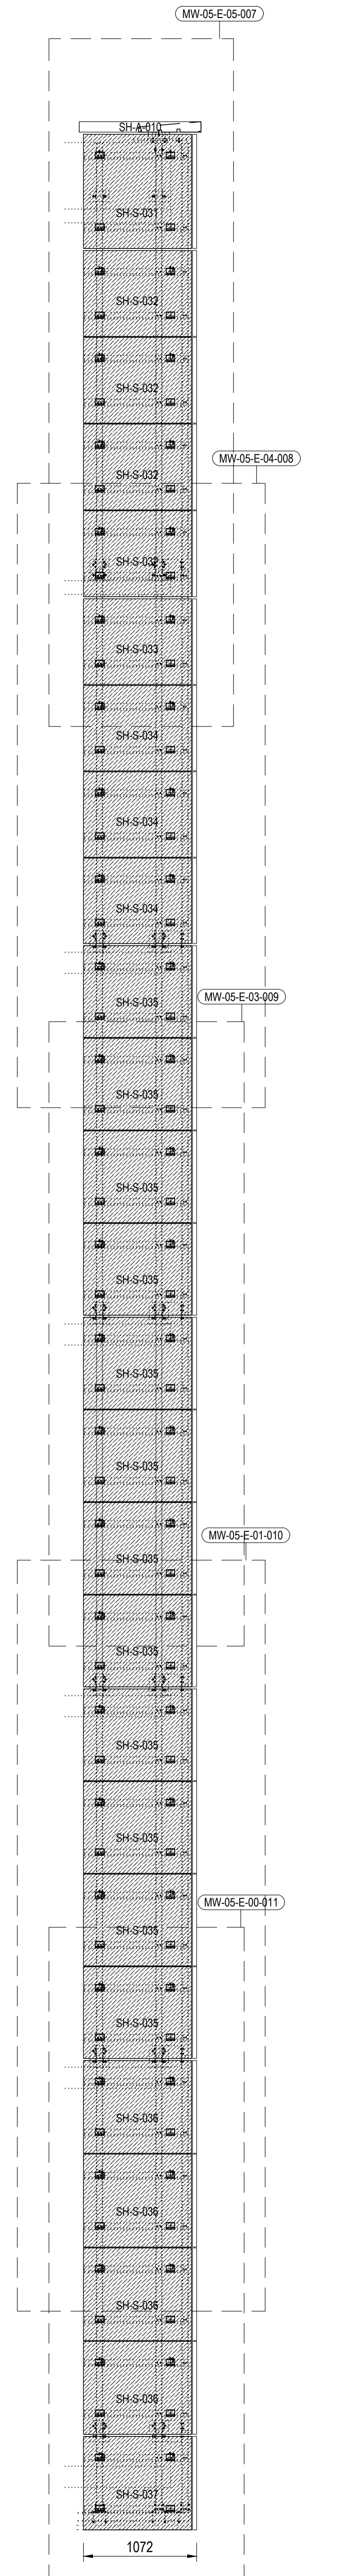
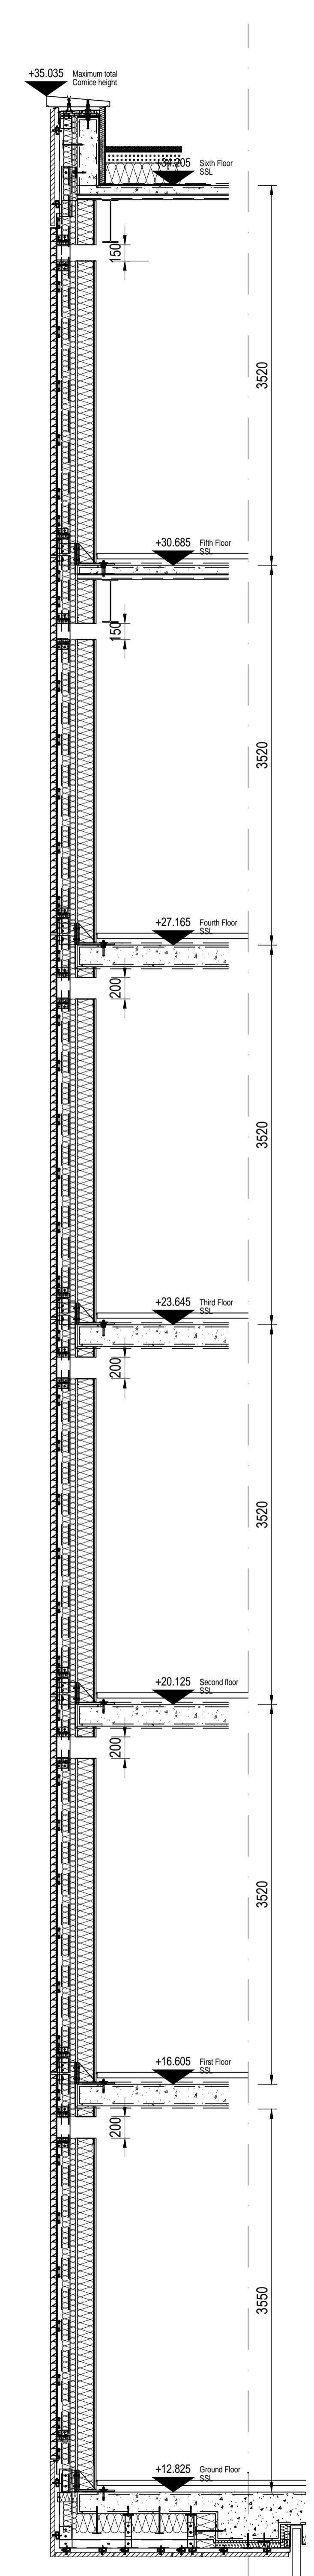
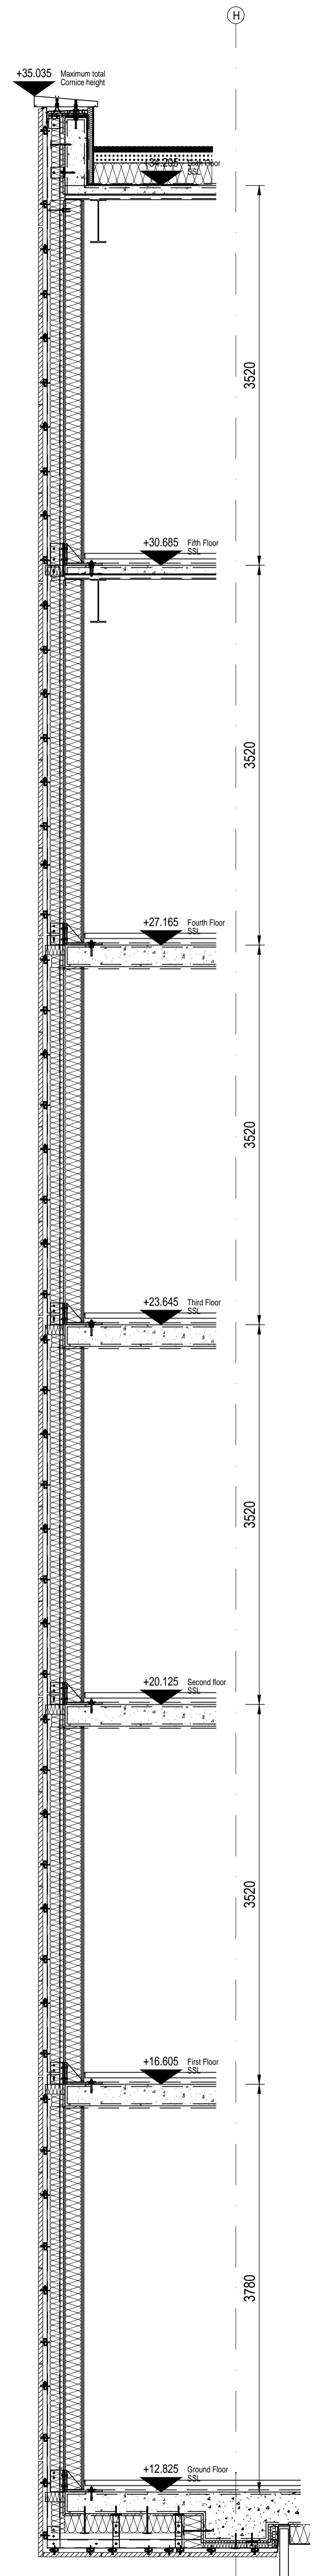


# VENTILATION LOUVRES, EWS05

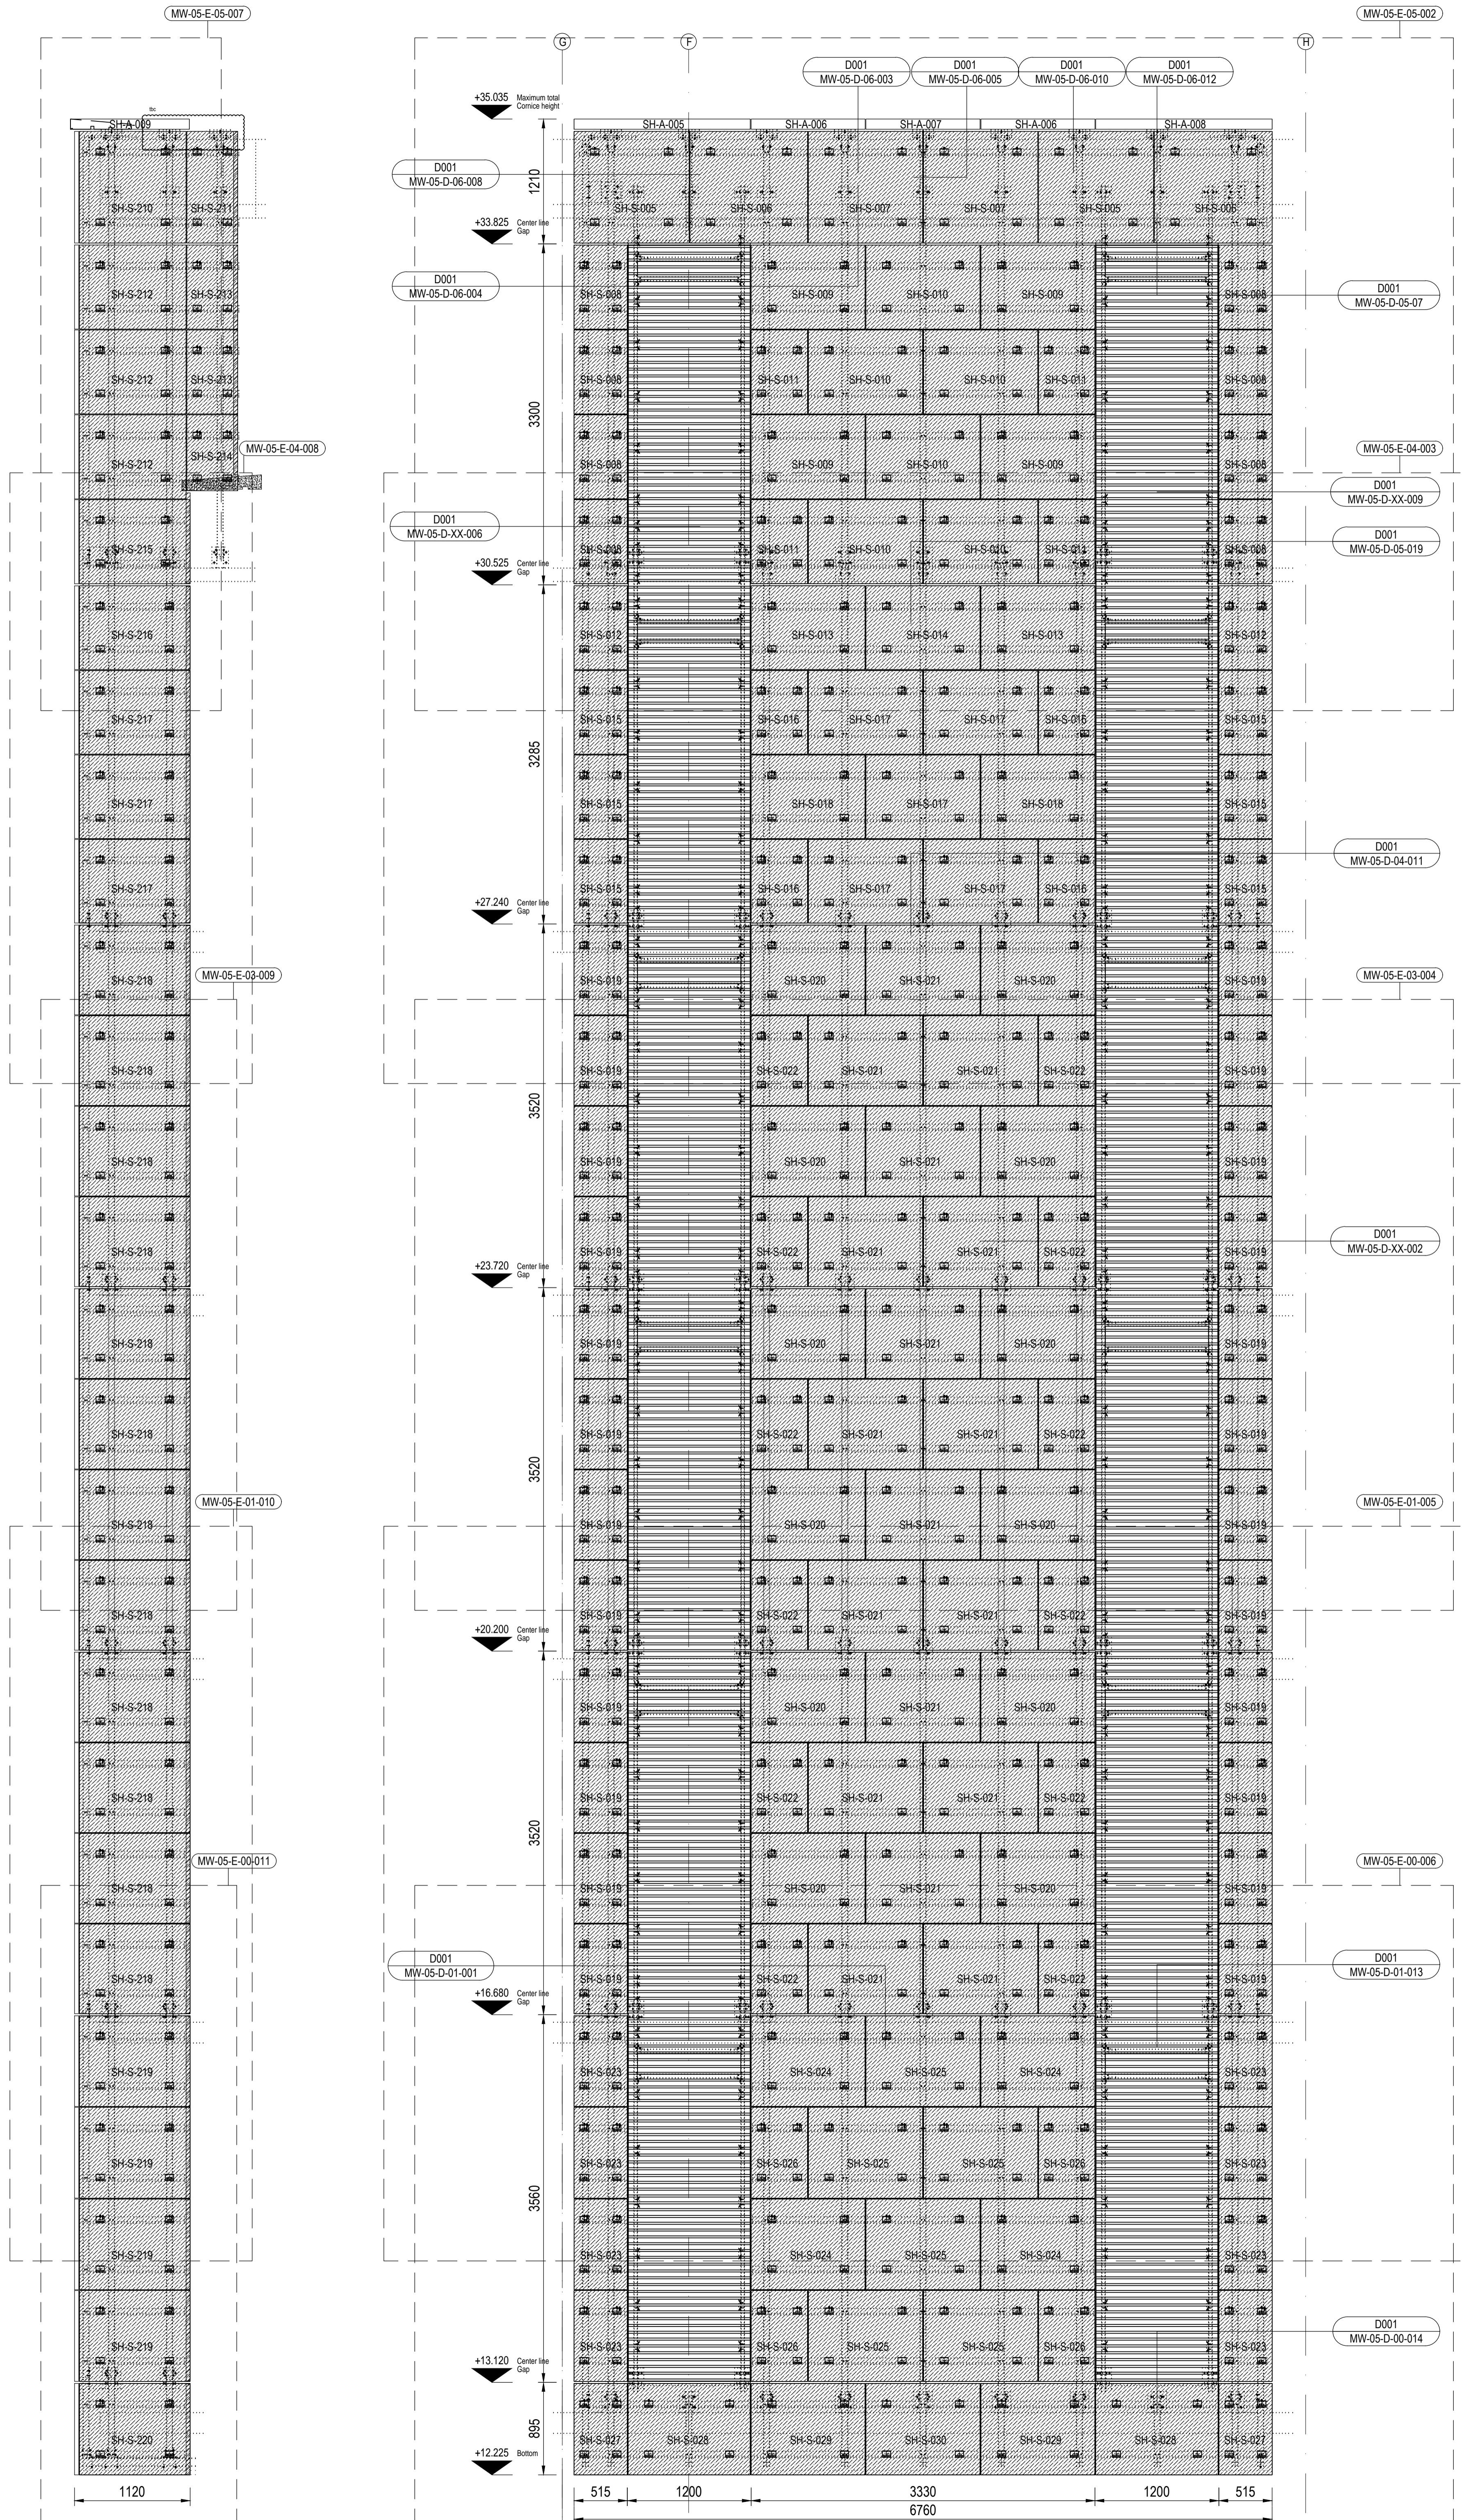

APPROVAL Status B  
DATE: 16.12.2018

|     |   |           |             |            |
|-----|---|-----------|-------------|------------|
| Rev | Revisions                                     | Date      | Drawn       | Checked    |
| C1  | Approval Status B 16.12.2018; design adjusted | 11-Jan-19 | A. Figueroa | F. Schurig |

**SCHNEIDER** Schneider GB Ltd  
Downstream Offices  
Ruders Wharf West  
38 Shad Thames  
London, SE1 2YD  
t +44 (0) 20 7401 6383  
www.schneider-facades.co.uk




**WINDOWS**  
**FACADES**  
**CURTAIN WALLING**

JOB NO.: K30152  
CONTRACT: 17 Charterhouse Street  
ARCHITECTS: MCM Architecture Limited  
DRAWING TITLE: Main Work  
EWS-05  
Elevation

Timber-Alu Alu Timber  
Scale: A3 1:50  
A0 1:30  
Date: 19-NOV-18  
Checked-by: F.Schurig  
Drawn by: A. Figueroa  
Revision: C1

This drawing is our property. Each duplication, utilization or passing on to third persons is forbidden and will be pursued.

**BOTTOM OF ELEVATION;  
VENTILATION LOUVRES, EWS05**

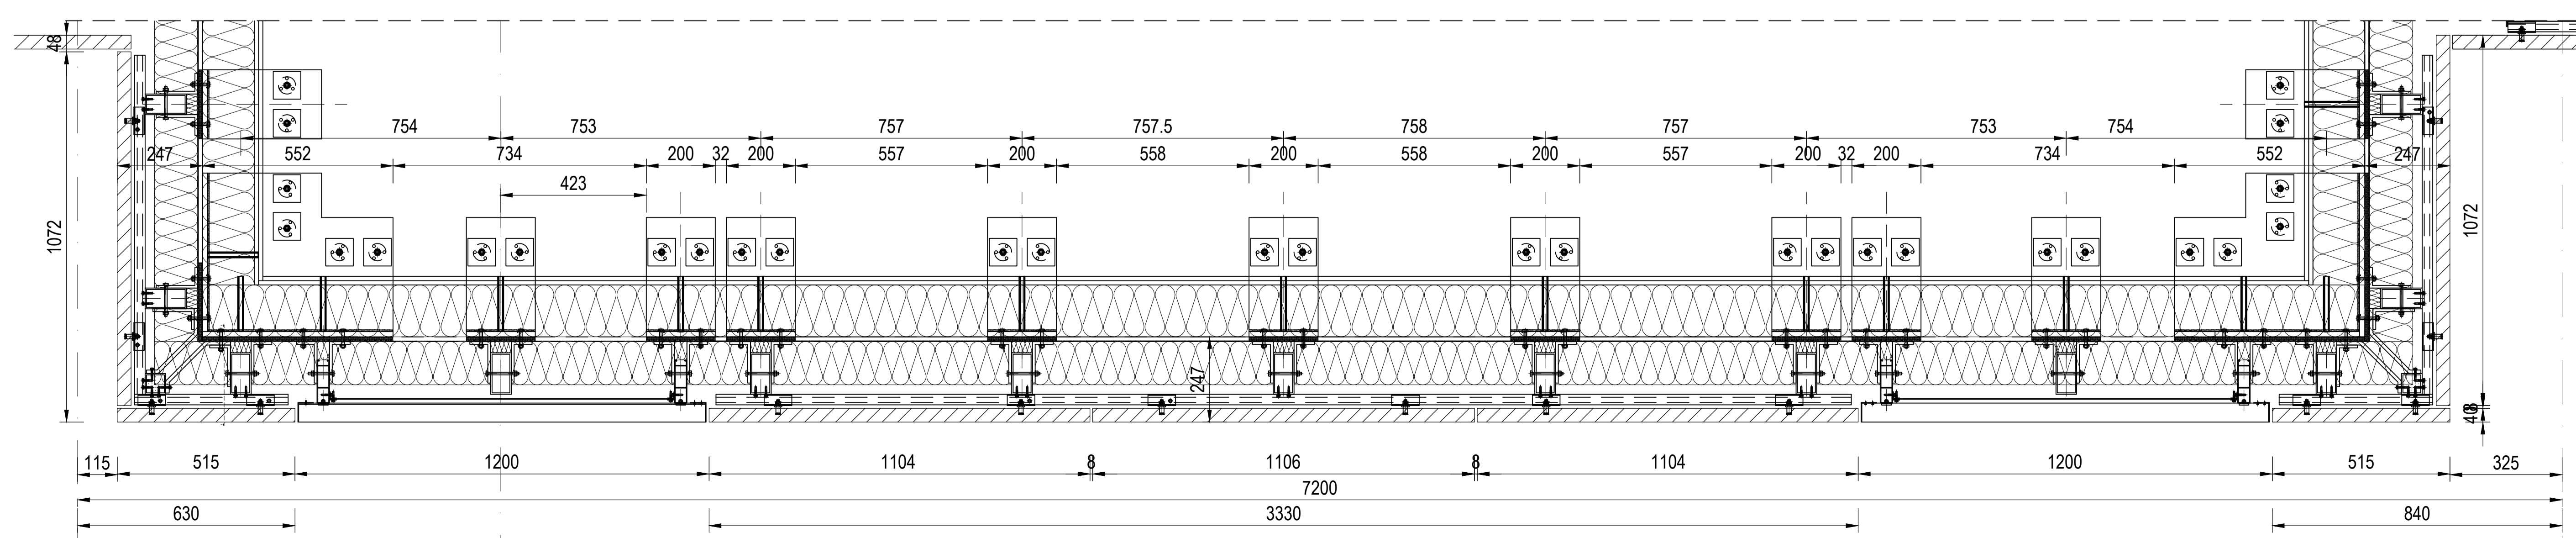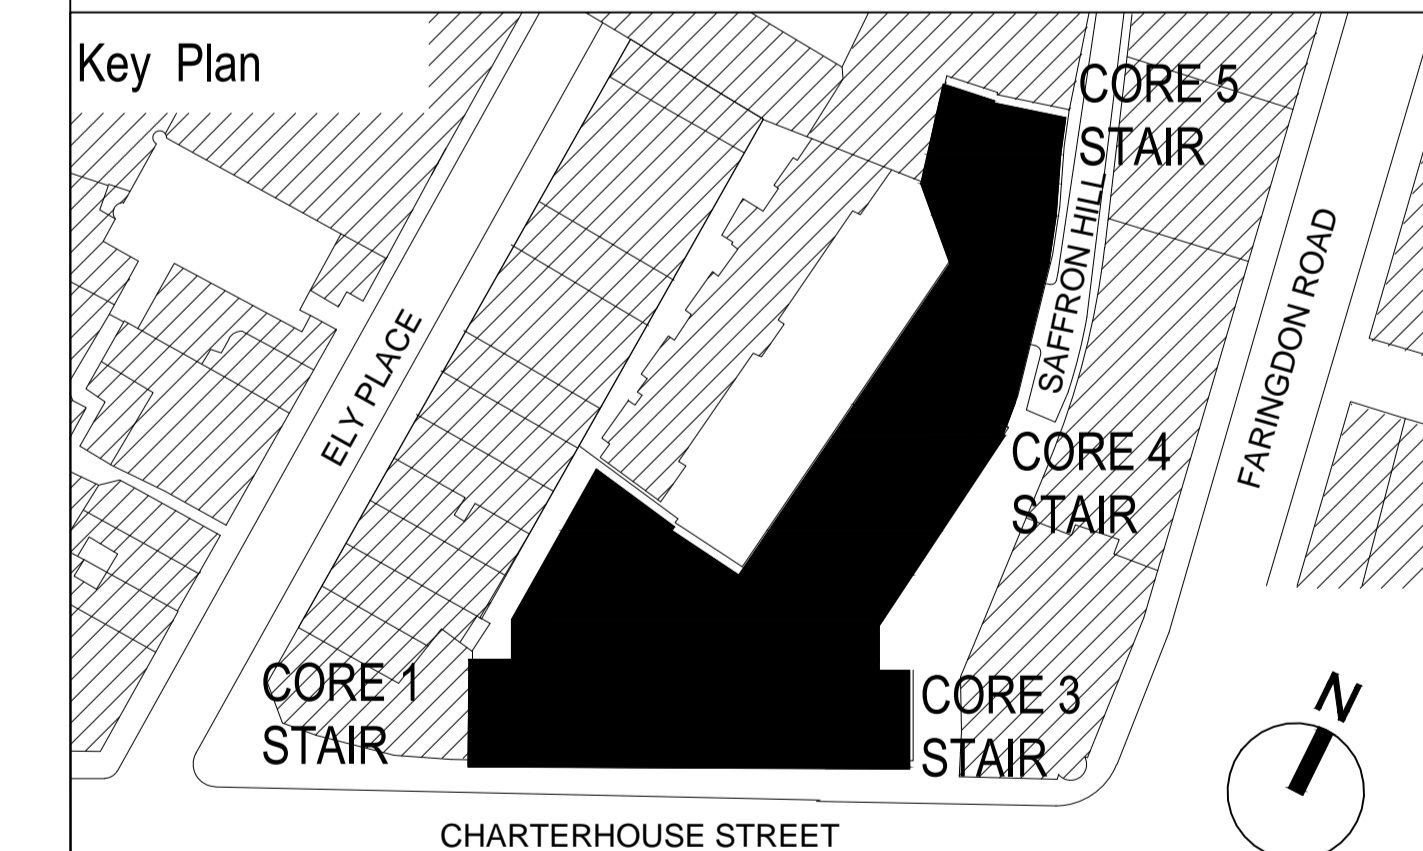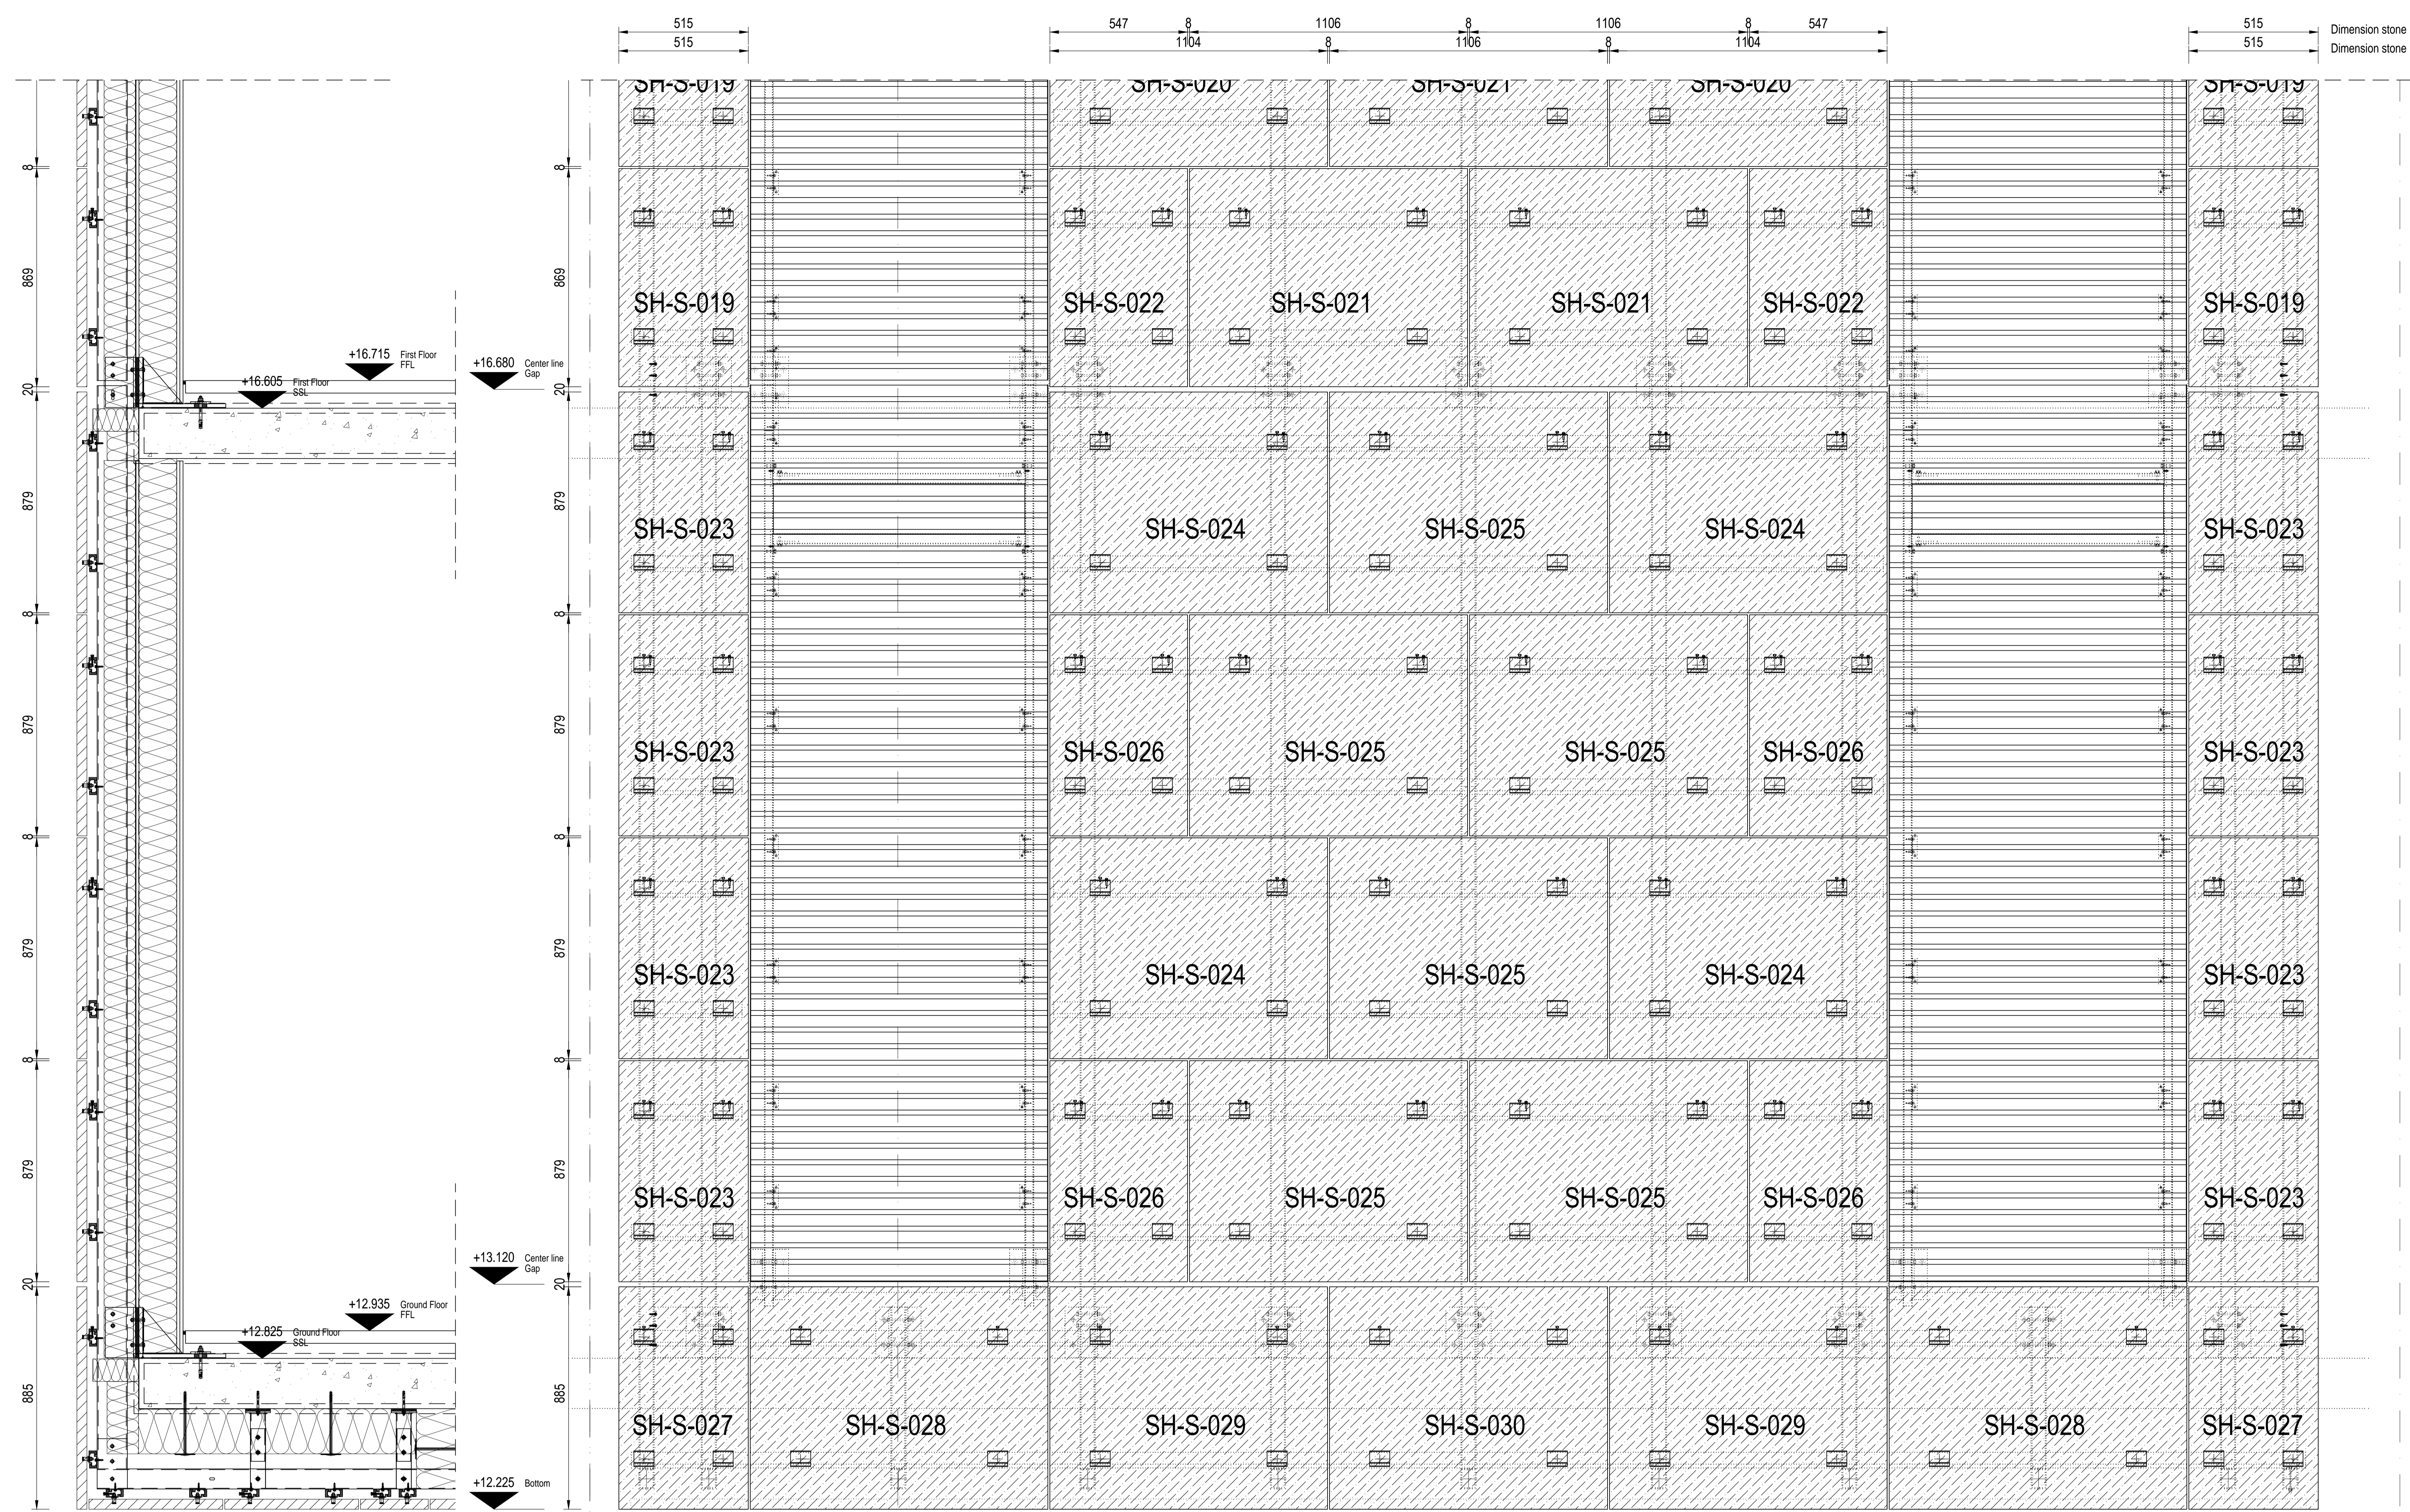

|  |   |  |                        |
|--|---|--|------------------------|
| APPROVAL Status B  |   | DATE: 16.12.2018   |                        |
| C7   |   |  |                        |
| C6   |   |  |                        |
| C5   |   |  |                        |
| C4   |   |  |                        |
| C3   |   |  |                        |
| C2   |   |  |                        |
| C1   | Approval Status B 16.12.2018; design adjusted | 11-Jan-19  | A. Figueroa F. Schurig |
| Rev  | Revisions                                     | Date   | Drawn Checked          |
| <b>Schneider GB Ltd</b><br>Downstream Offices<br>Builders Wharf West<br>38 Shad Thames<br>London, SE1 2YD<br>t +44 (0) 20 7401 6383<br>www.schneider-facades.co.uk |   | <b>WINDOWS</b><br><b>FACADES</b><br><b>CURTAIN WALLING</b> |                        |
| JOB NO.:   | K30152  |  |                        |
| CONTRACT:  | 17 Charterhouse Street                        |  |                        |
| ARCHITECTS:  | MCM Architecture Limited                      |  |                        |
| DRAWING TITLE:   | Main Work<br>EWS-05<br>Elevation              |  |                        |
| Checked-by:  | F. Schurig                                    | Date:  | 19-NOV-18              |
| Drawn by:  | A. Figueroa                                   | Drawn by:  | A. Figueroa            |
| Revision:  | C1  | Revision:  | C1                     |

This drawing is our property. Each duplication, utilization or passing on to third persons is forbidden and will be pursued.