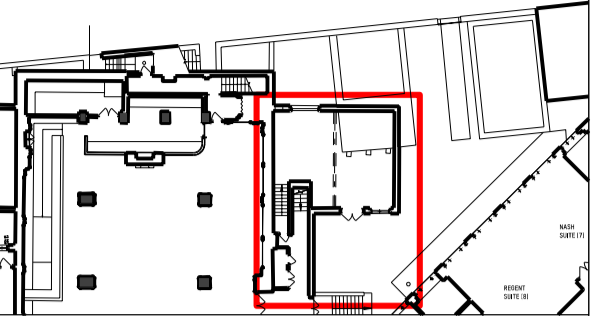
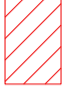

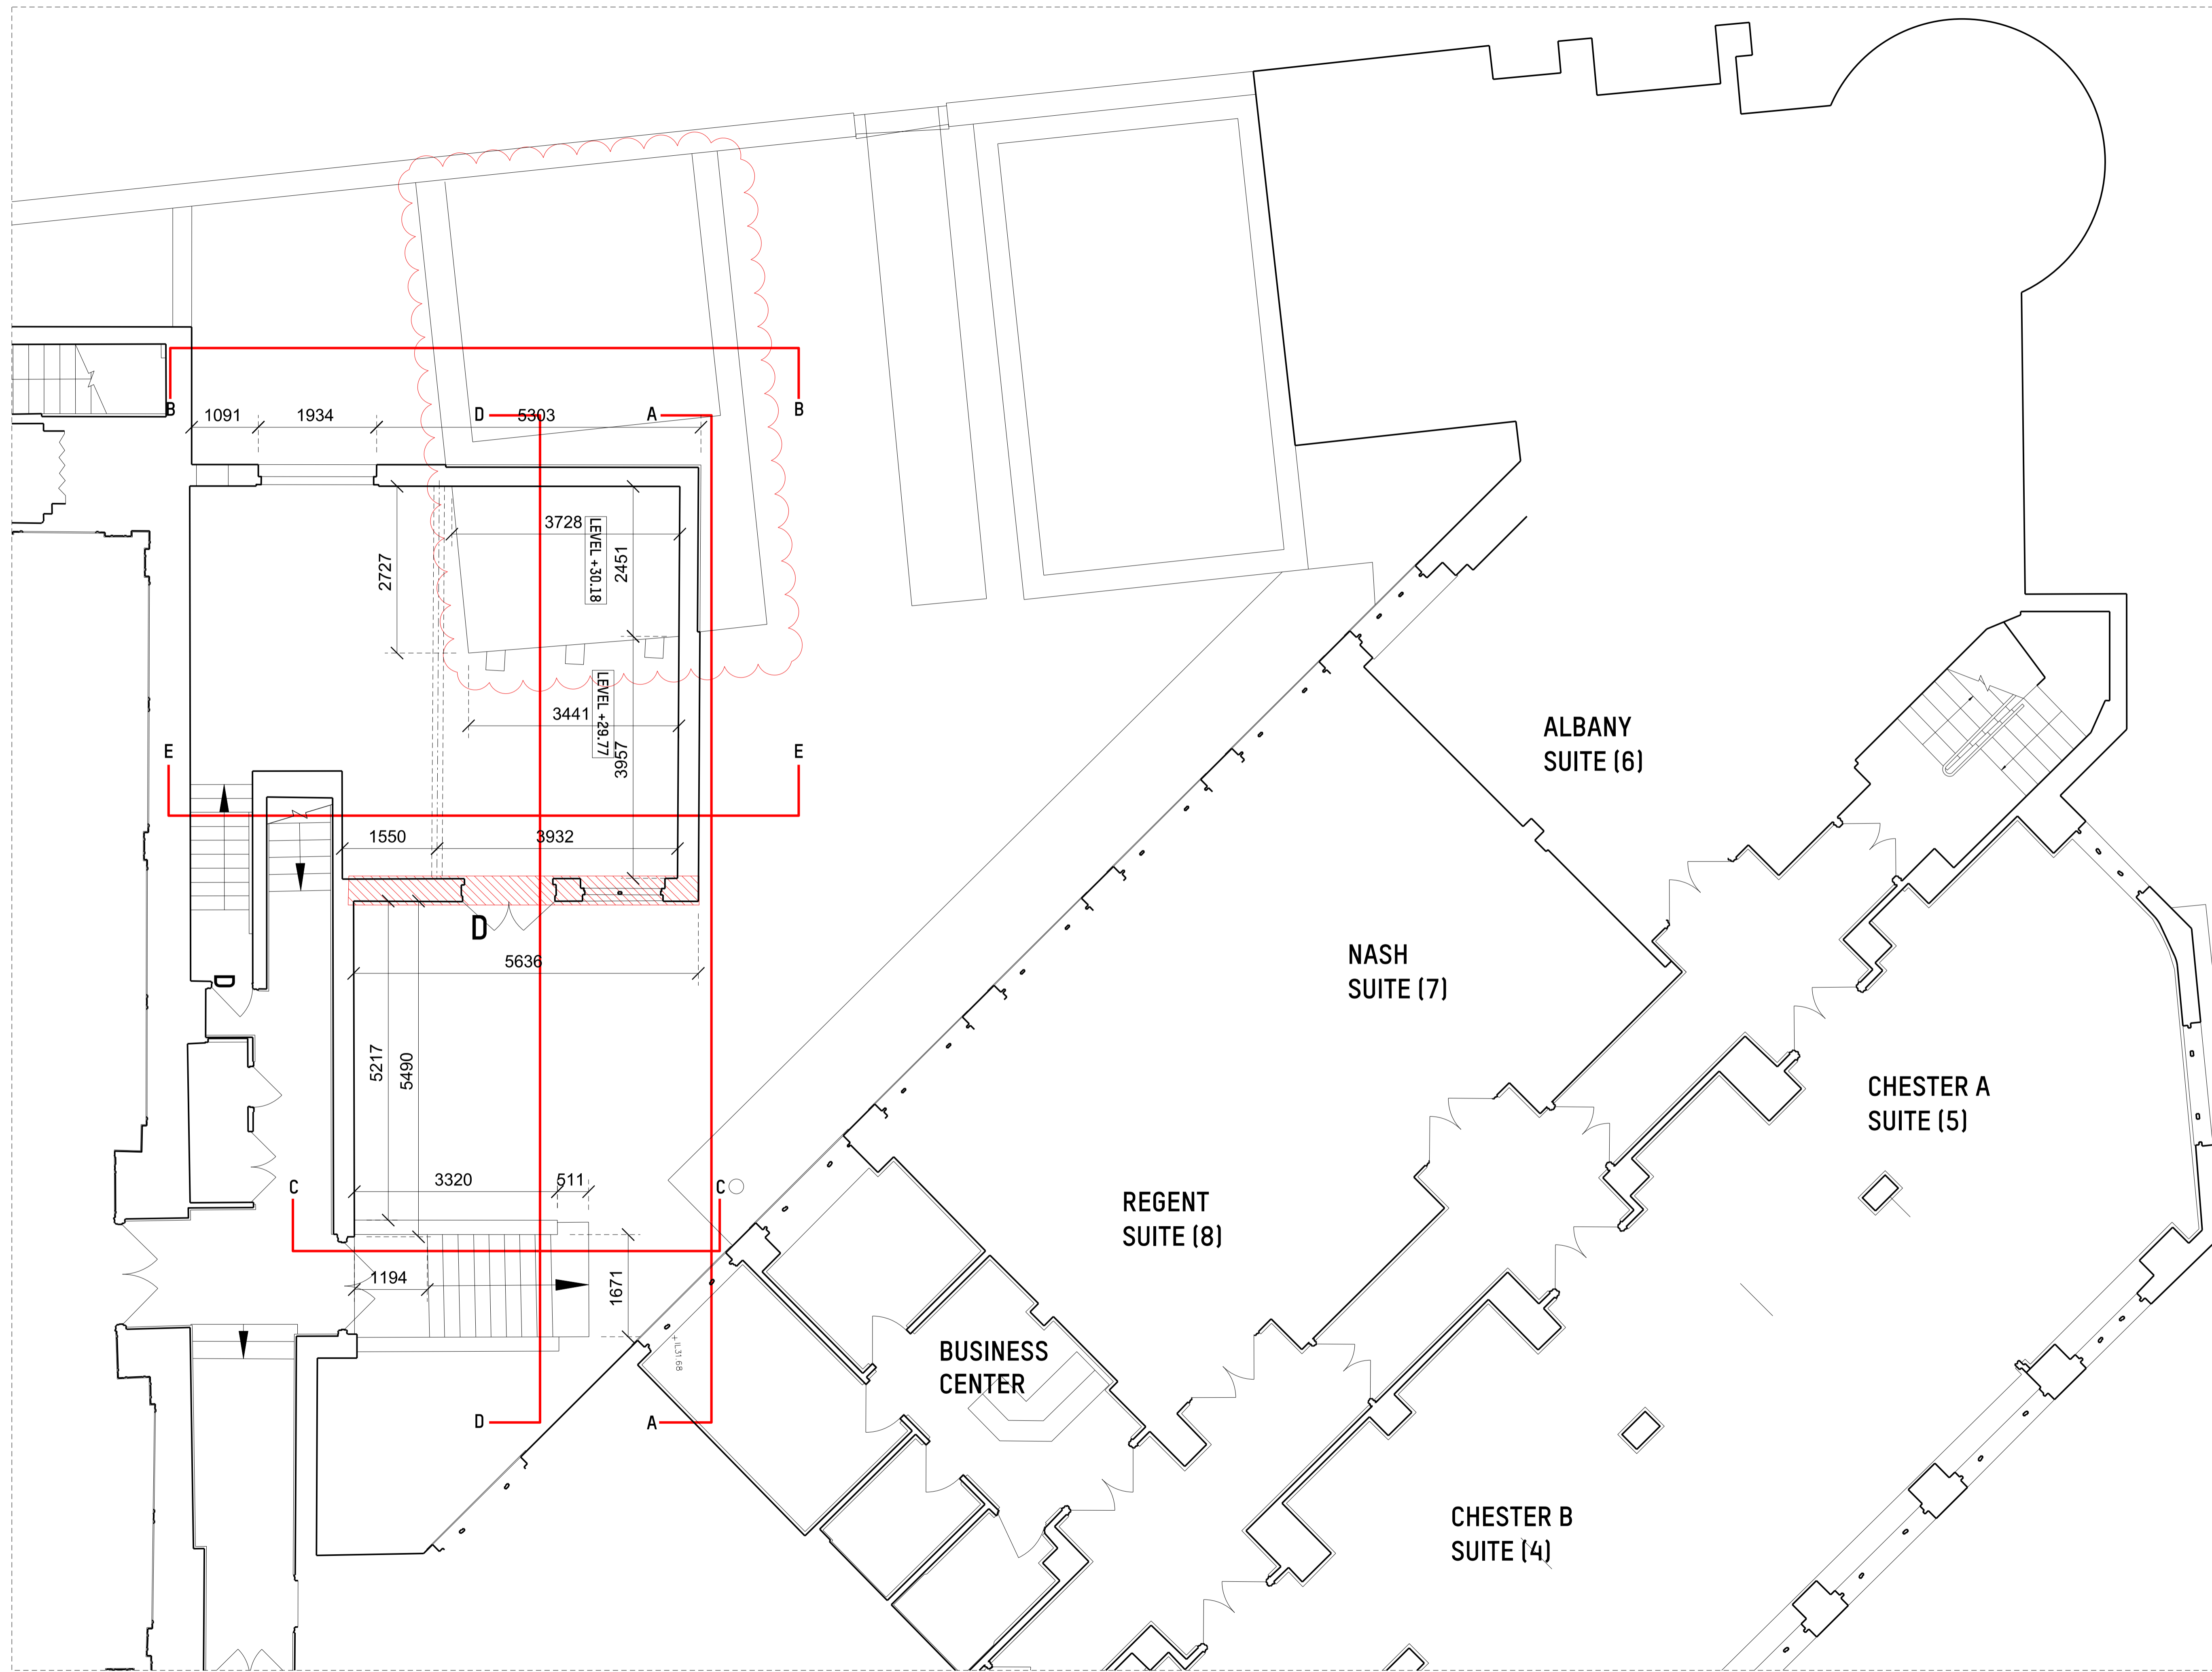



DO NOT SCALE FROM THIS DRAWING. ALL DIMENSIONS ARE TO BE CHECKED ON SITE PRIOR TO BUILD. DIMENSIONAL DIFFERENCES TO BE CONFIRMED WITH THE ARCHITECT. THIS DRAWING IS TO BE READ IN CONJUNCTION WITH ALL CONSULTANTS INFORMATION. MACKAY AND PARTNERS LLP RETAIN THE COPYRIGHT OF ALL INFORMATION WITHIN THIS DRAWING.



-  Demolished Areas
-  Demolished Surfaces (Structural Upstand)



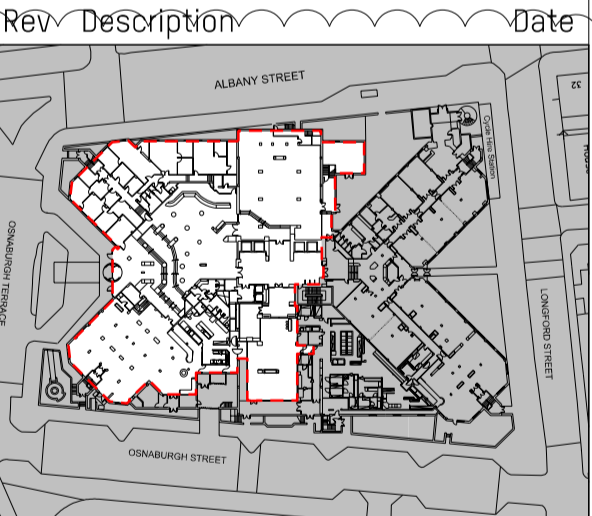1 Plan layout 08/04/2019



**PLANNING**  
Issued only for purpose indicated

**Mackay + Partners**

ARCHITECTS & DESIGNERS  
50 Farringdon Road  
London EC1M 3JQ tel +44 (0)207 608 1177  
e mail: contact@mackayandpartners.co.uk

Job Title **White House Hotel**

Drawing Title  
**EXISTING  
PLANT ROOM EXTENSION  
PLAN**

Scale @ A1 **1:50** Scale @ A3 **1:100** Drawn by **JC**

Date **31/10/2018** Checked by **KM**

Drawing No. **612.17\_EX\_0700\_304** Rev. **1**