



DO NOT SCALE FROM THIS DRAWING. ALL DIMENSIONS ARE TO BE CHECKED ON SITE PRIOR TO BUILD. DIMENSIONAL DIFFERENCES TO BE CONFIRMED WITH THE ARCHITECT. THIS DRAWING IS TO BE READ IN CONJUNCTION WITH ALL CONSULTANTS INFORMATION. MACKAY AND PARTNERS LLP RETAIN THE COPYRIGHT OF ALL INFORMATION WITHIN THIS DRAWING.

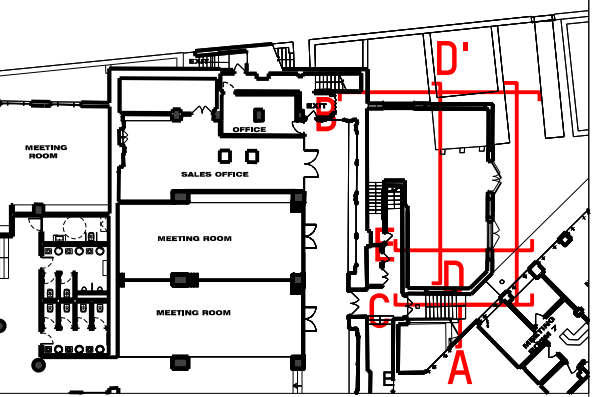

Walls to be added

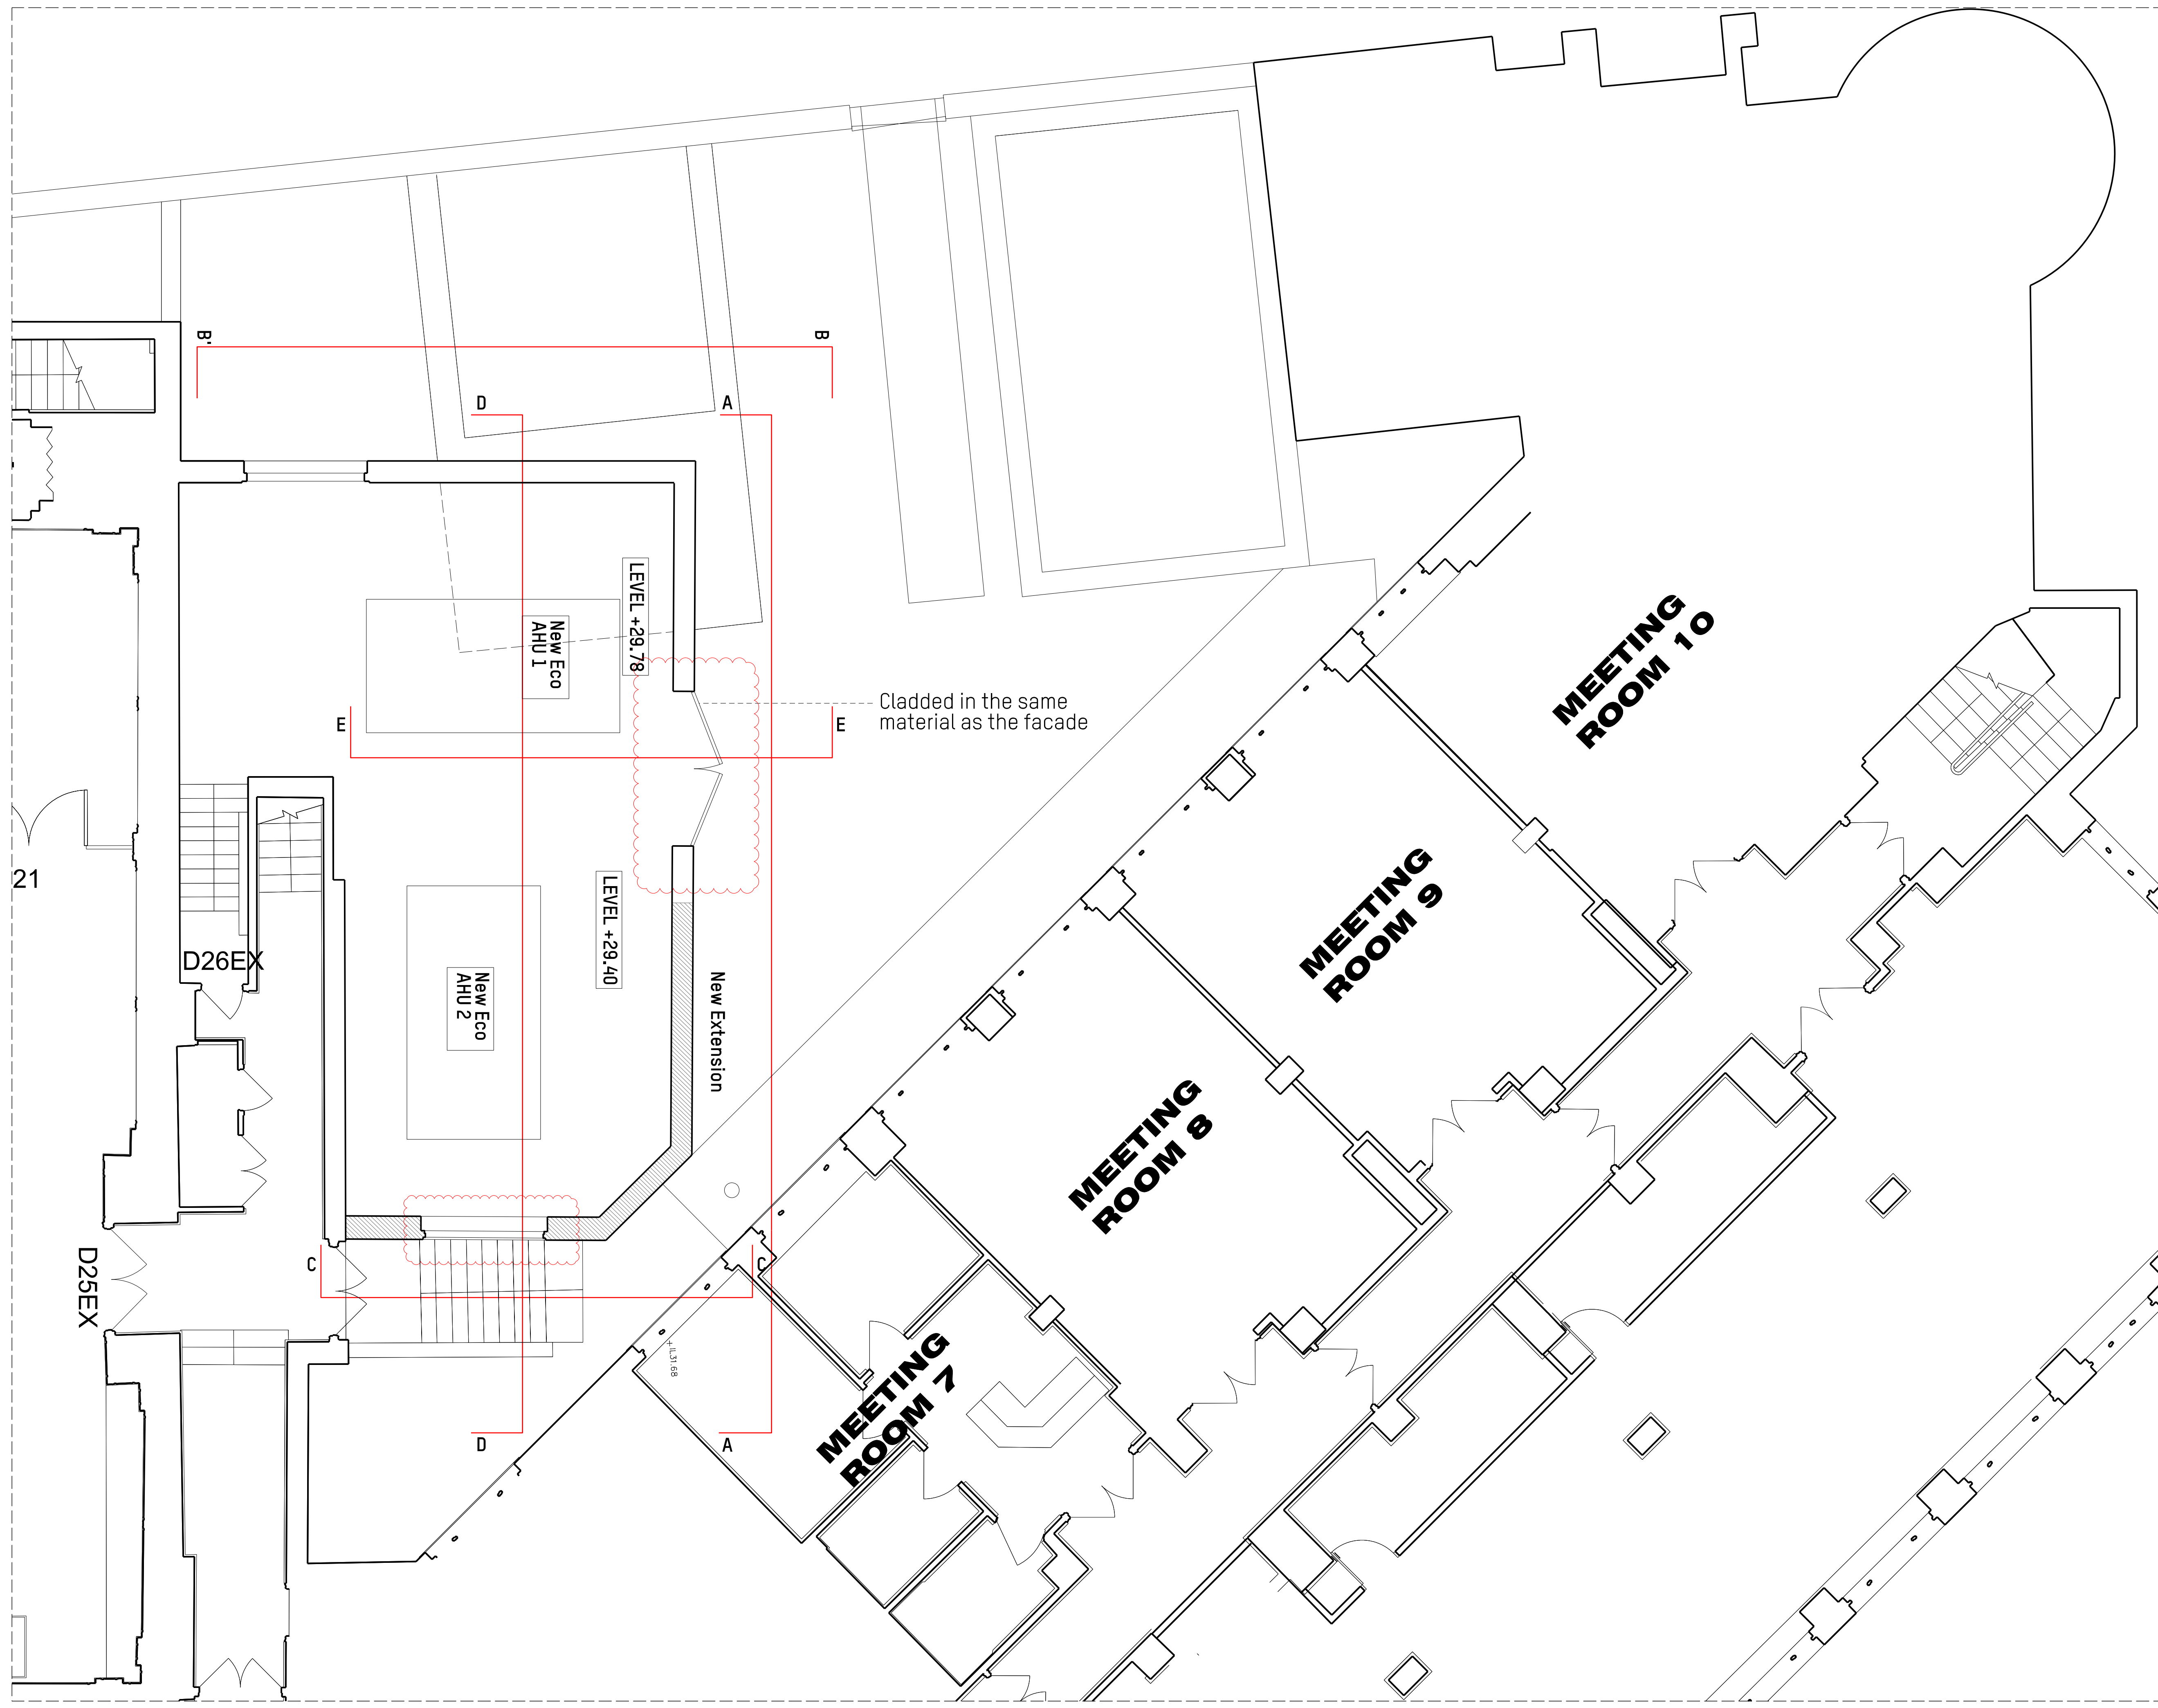

DRAFT

All dimensions to be confirmed on site

4	New Door + Window extension	09/04/2019
3	Plan Layout	09/04/2019
2	Change in openings	12/03/2019
1	Change in wall openings	28/11/2018

Rev	Description	Date
-----	-------------	------



Key Plan

Drawing Status

PLANNING

Issued only for purpose indicated

Mackay + Partners

ARCHITECTS & DESIGNERS

50 Farringdon Road
London EC1M 3JU Tel: +44 (0)207 608 1177
e mail: contact@mackayandpartners.co.uk

Job Title

White House Hotel

Drawing Title

**PROPOSAL
PLANT ROOM EXTENSION
PLAN**

Scale @ A1 1:50 Scale @ A3 1:100 Drawn by **JC**

Date 05/11/2018 Checked by **KM**

Drawing No. 612.17_P_0700_304 Rev. 4