

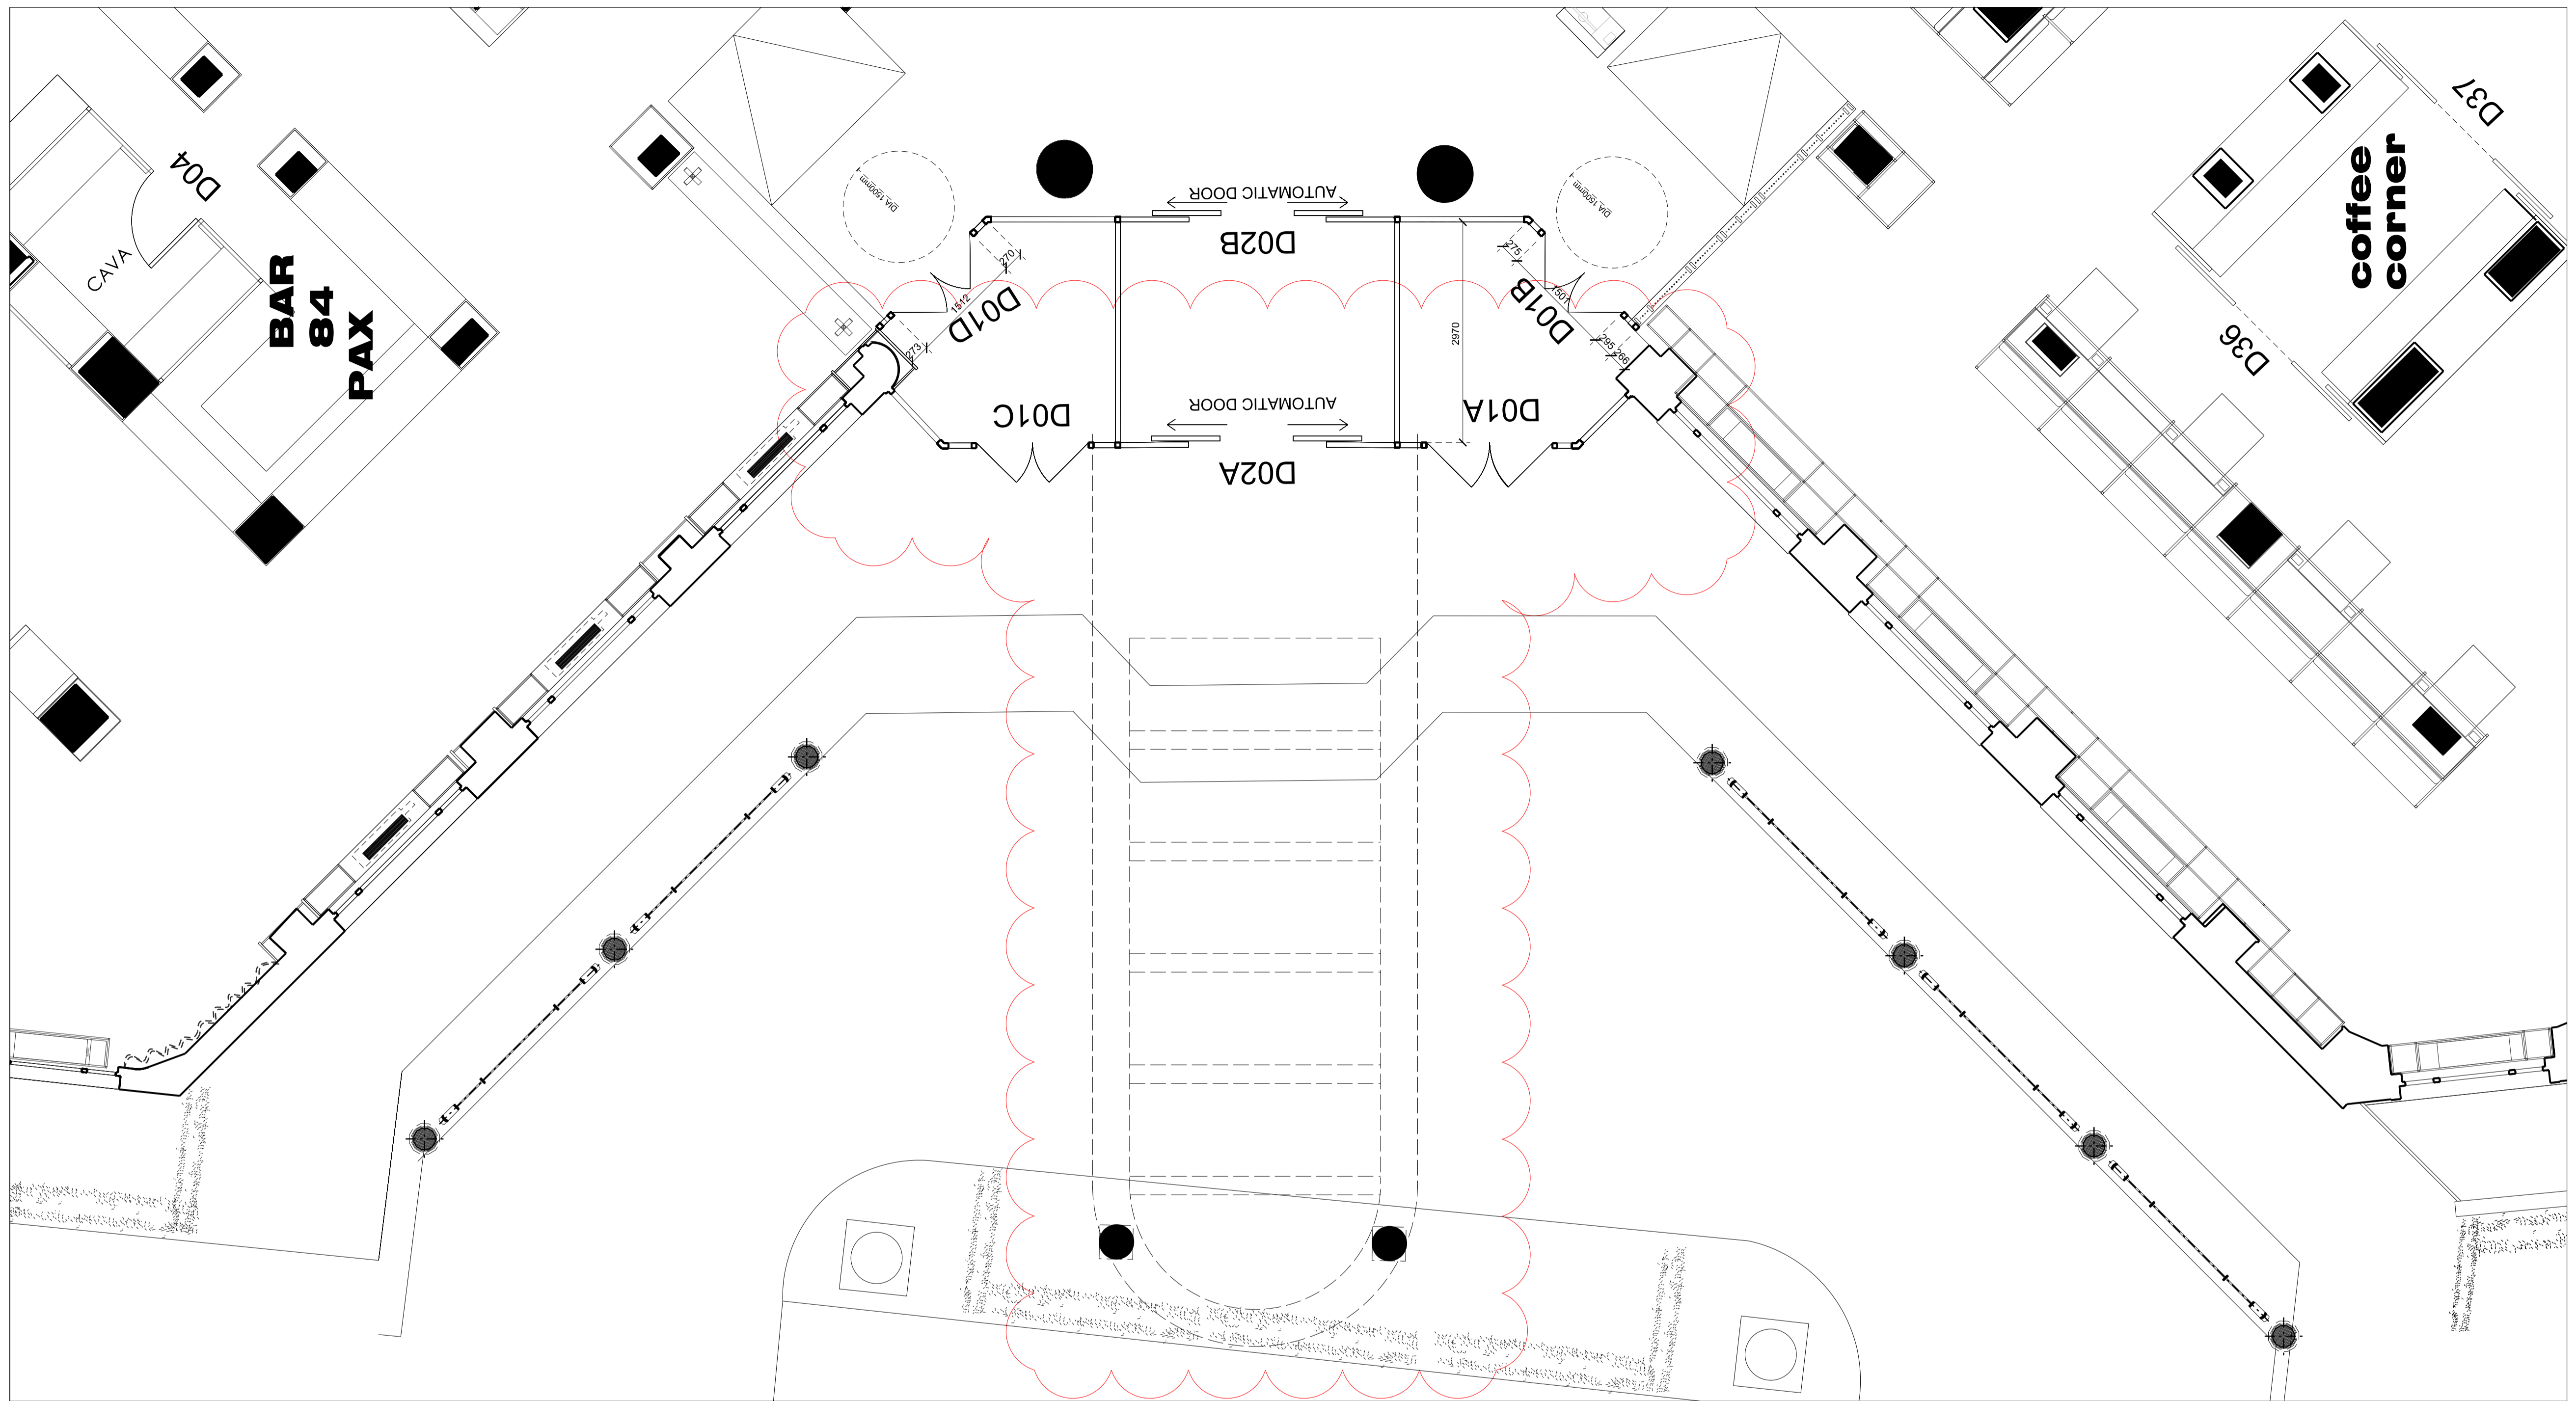


DO NOT SCALE FROM THIS DRAWING. ALL DIMENSIONS ARE TO BE CHECKED ON SITE PRIOR TO BUILD. DIMENSIONAL DIFFERENCES TO BE CONFIRMED WITH THE ARCHITECT. THIS DRAWING IS TO BE READ IN CONJUNCTION WITH ALL CONSULTANTS INFORMATION. MACKAY AND PARTNERS LLP RETAIN THE COPYRIGHT OF ALL INFORMATION WITHIN THIS DRAWING.

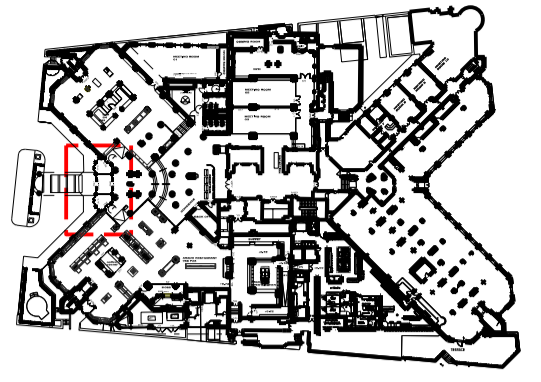

PROPOSED- PLAN

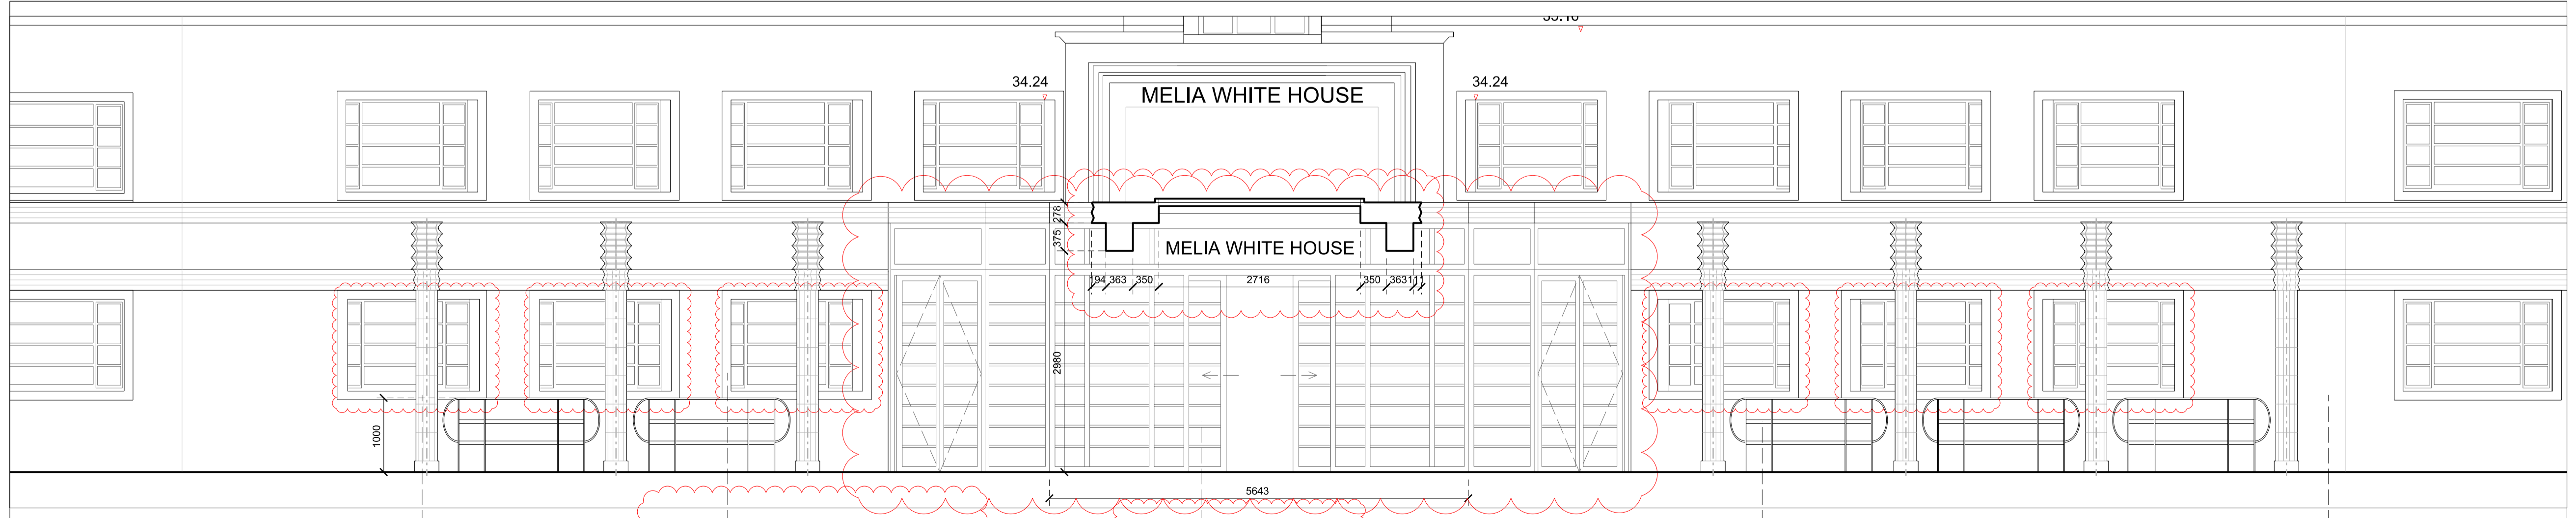

PROPOSED- PLAN

New Proposed Lamps Architrave to match existing facade New Crital Doors New Railings to match the originals in black metal New Tiles to match the existing original tiles

1 Doors, windows & canopy 13/03/2019

Rev	Description	Date



Key Plan

Drawing Status

TENDER

Issued only for purpose indicated



ARCHITECTS & DESIGNERS

50 Farringdon Road
London EC1M 3JL tel +44 (0)207 608 1177
e mail: contact@mackayandpartners.co.uk

Job Title

White House Hotel

Drawing Title

**PROPOSAL
FORECOURT & MAIN DOORS
PLANS AND ELEVATIONS**

Scale @ A1 1:50 Scale @ A3 1:100 Drawn by JC

Date 04/03/2019 Checked by KM

Drawing No. 612.17_P_0700_405 Rev. 1