
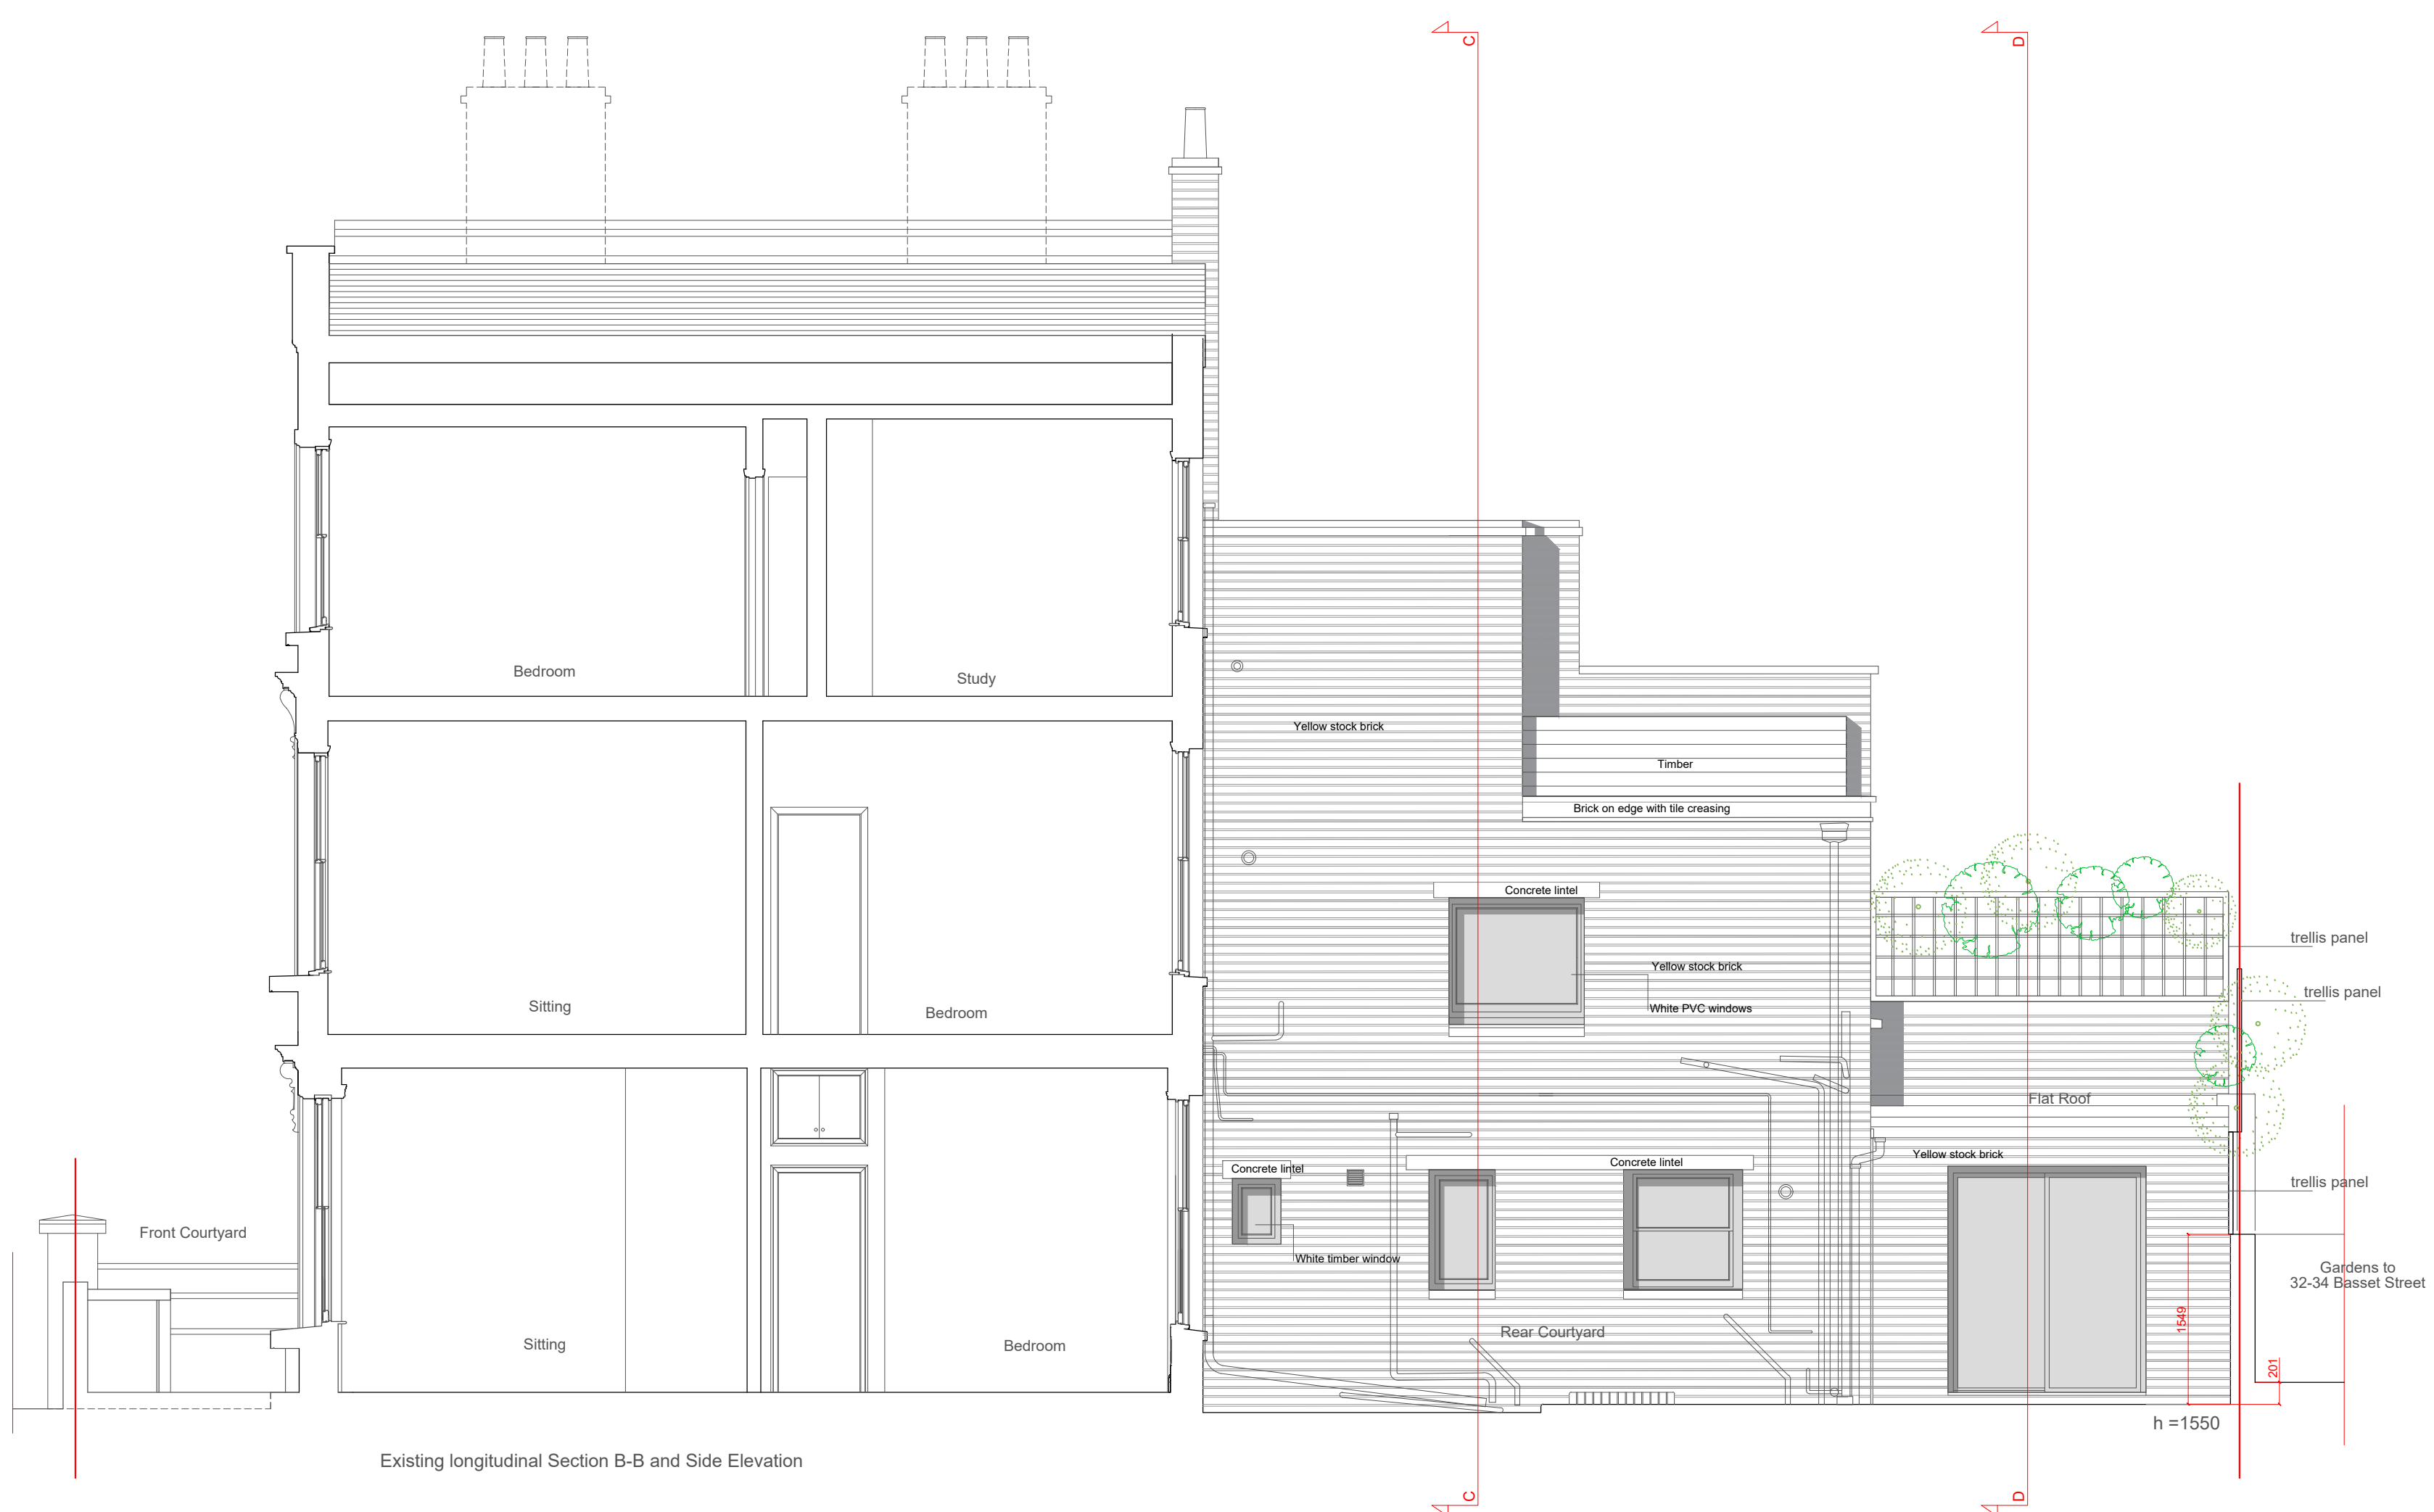


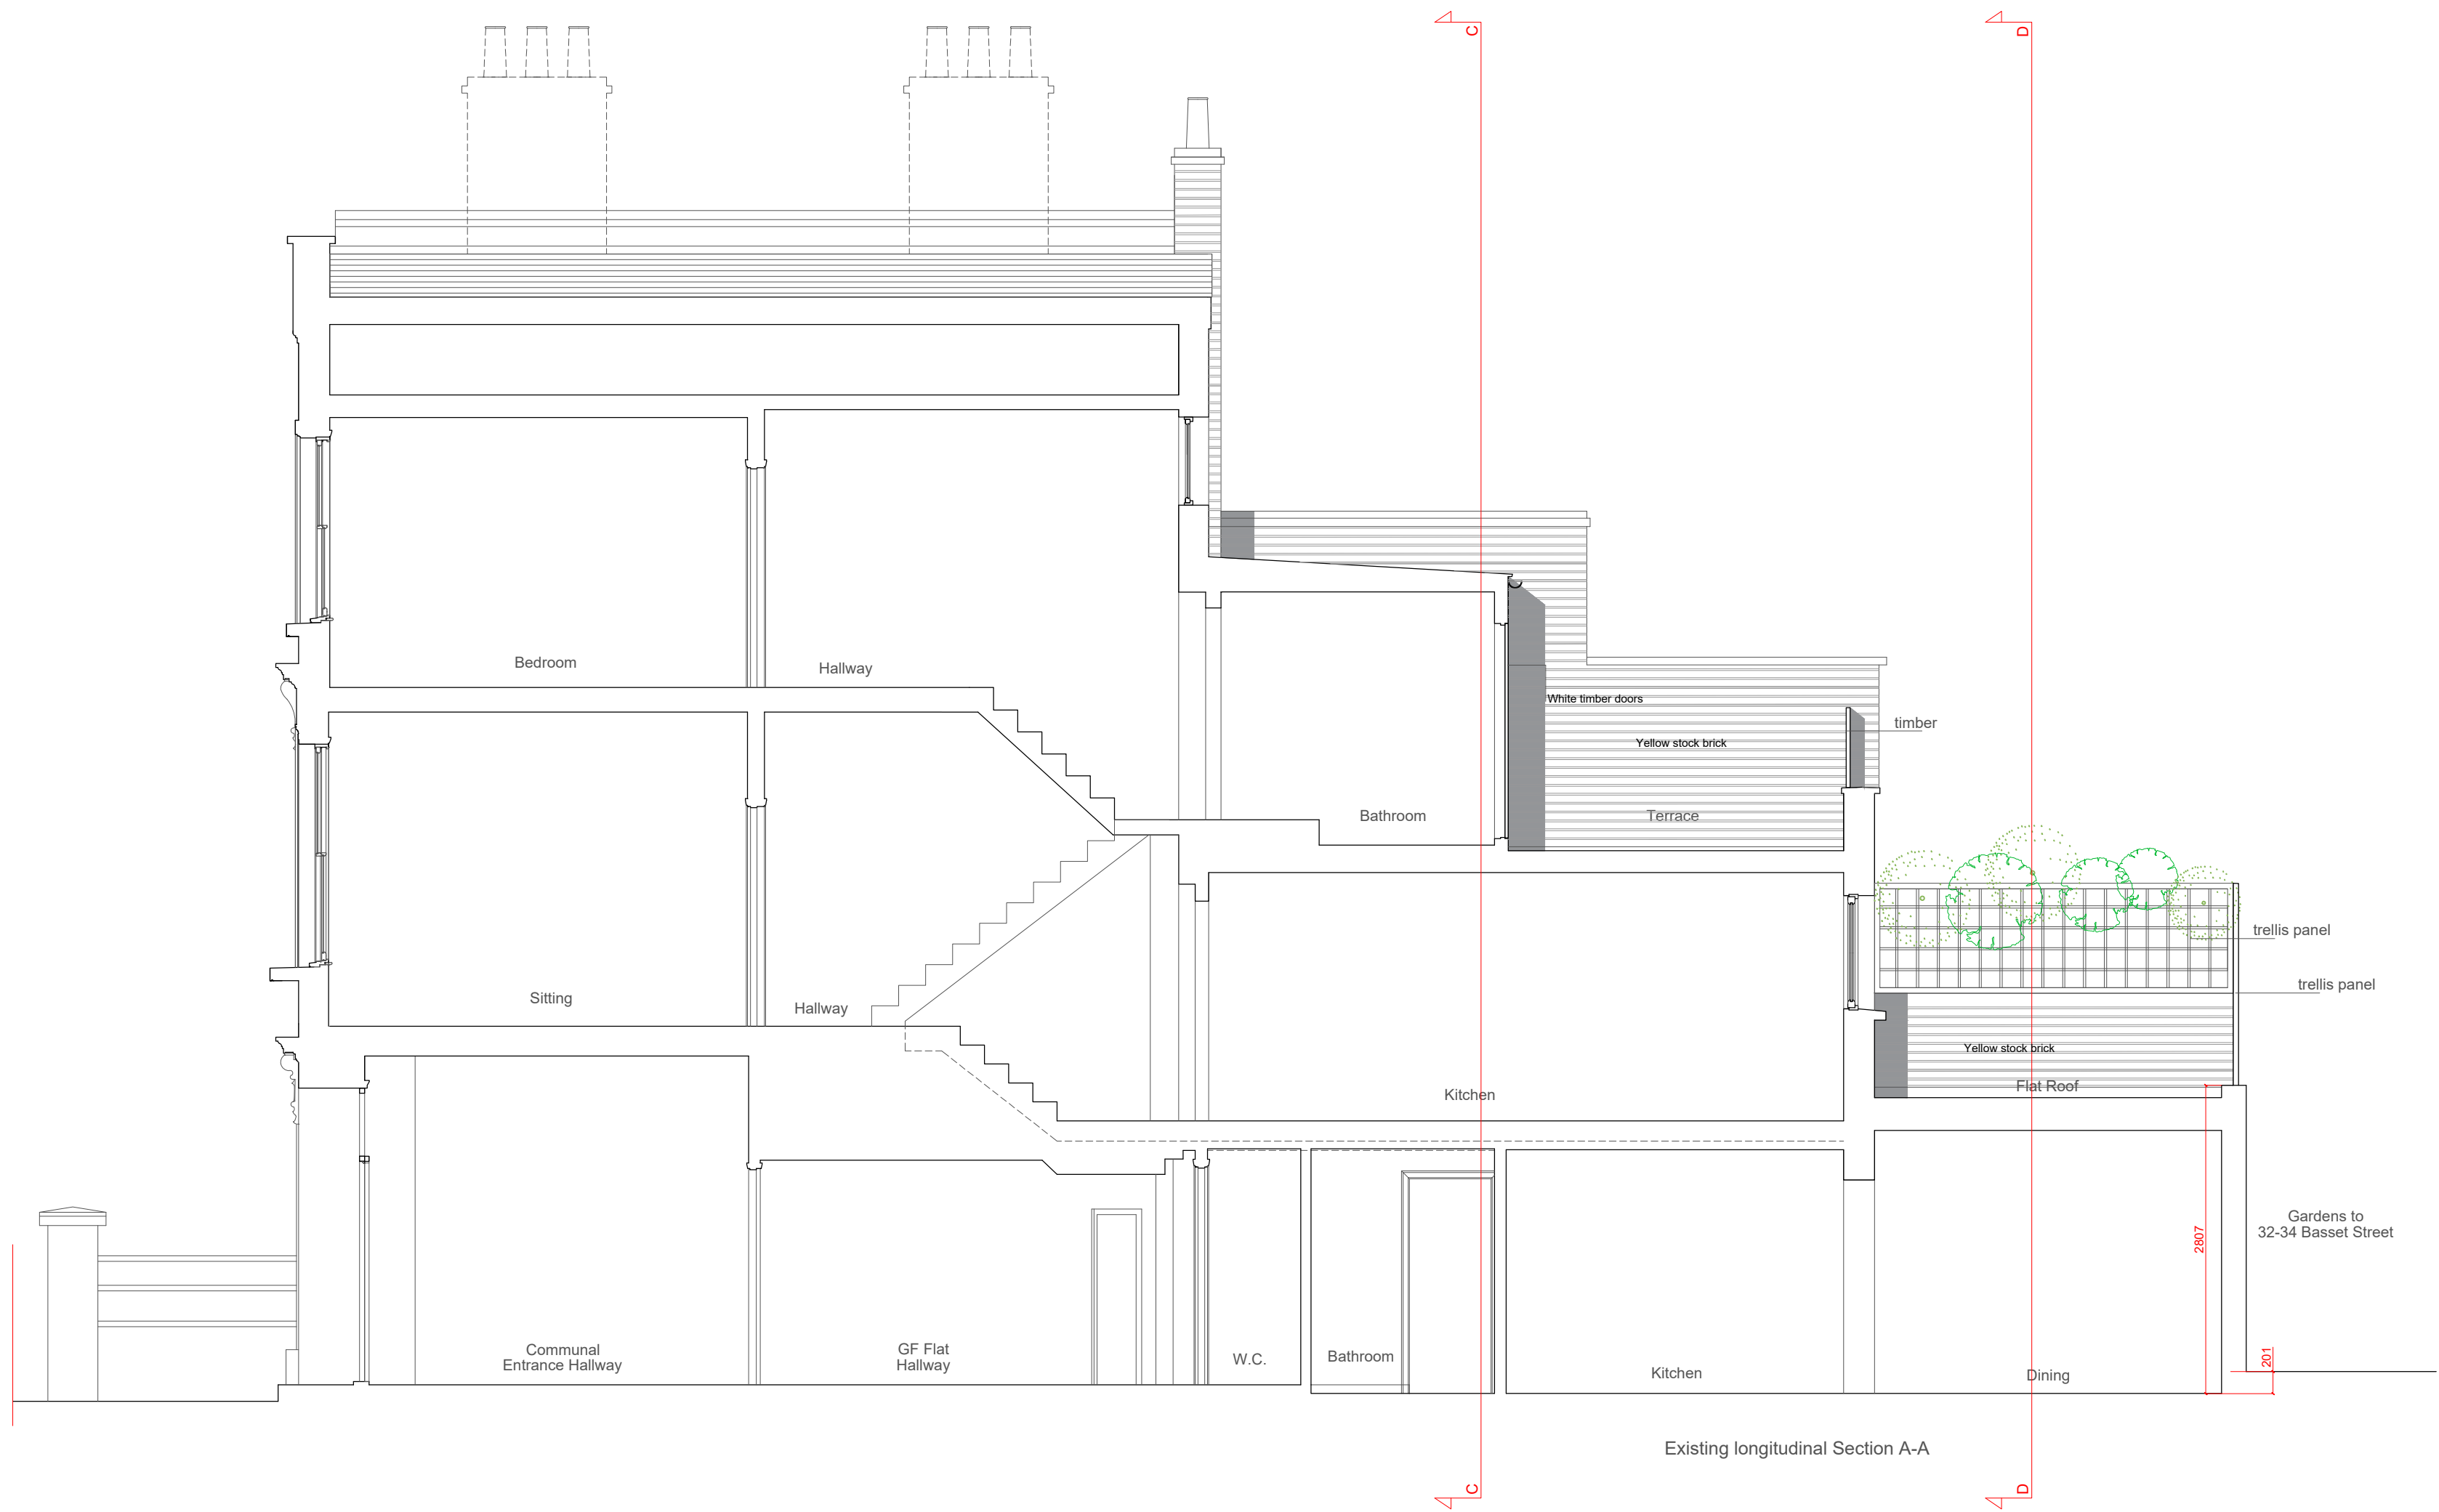

0 1 2 3 4 5 6 7 8 9 10 M

MURRAY JOHN ARCHITECTS BRUNSWICK HOUSE 30 WANDSWORTH ROAD LONDON SW8 2QS Tel: 020 7720 0377 Fax: 020 7720 0393 murray@murrayjohn.com	scale: 1:50 @ A1	PROJECT ADDRESS: 38 Alcroft Road NW5 4NE		DWG NO: 791/04	
	date: 06.12.18	LONGITUDINAL SECTIONS AS EXISTING		REV A	
DO NOT SCALE THIS DRAWING check all dimensions on site or with architects	issue:	Project No.: 791		Revision: Rev. A, 8.04.19 = materials on elevation, downpipes added	