
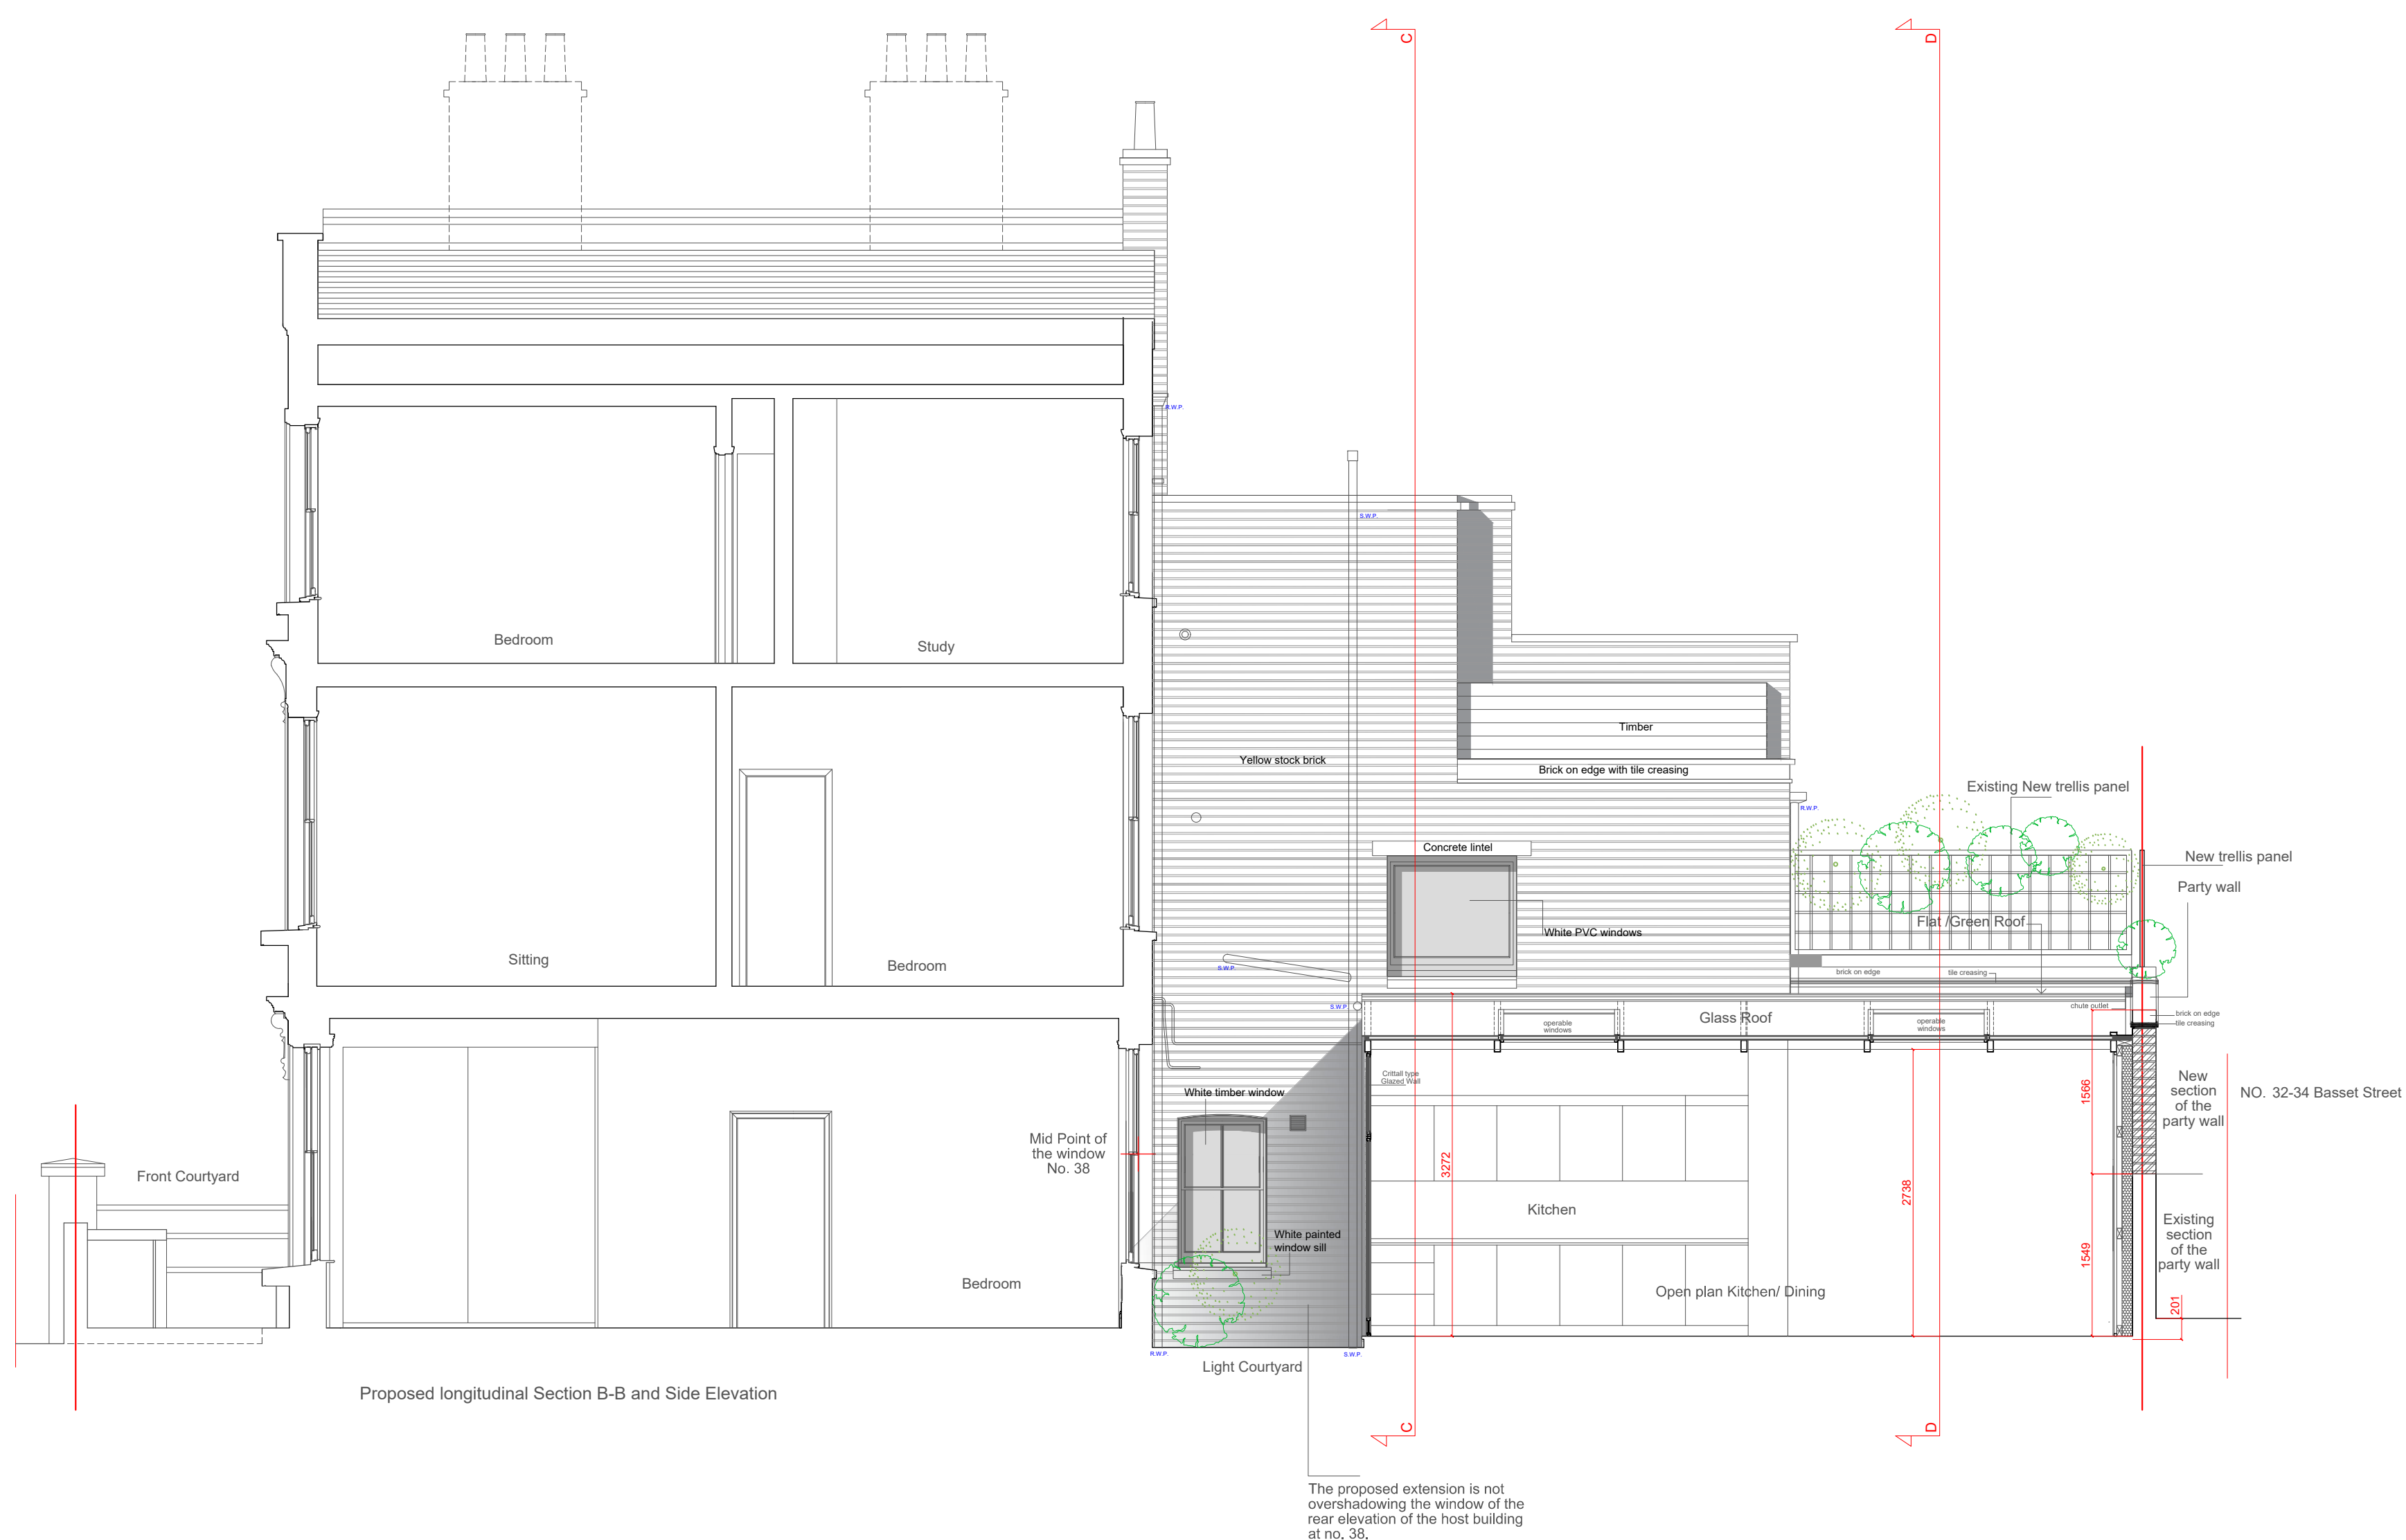


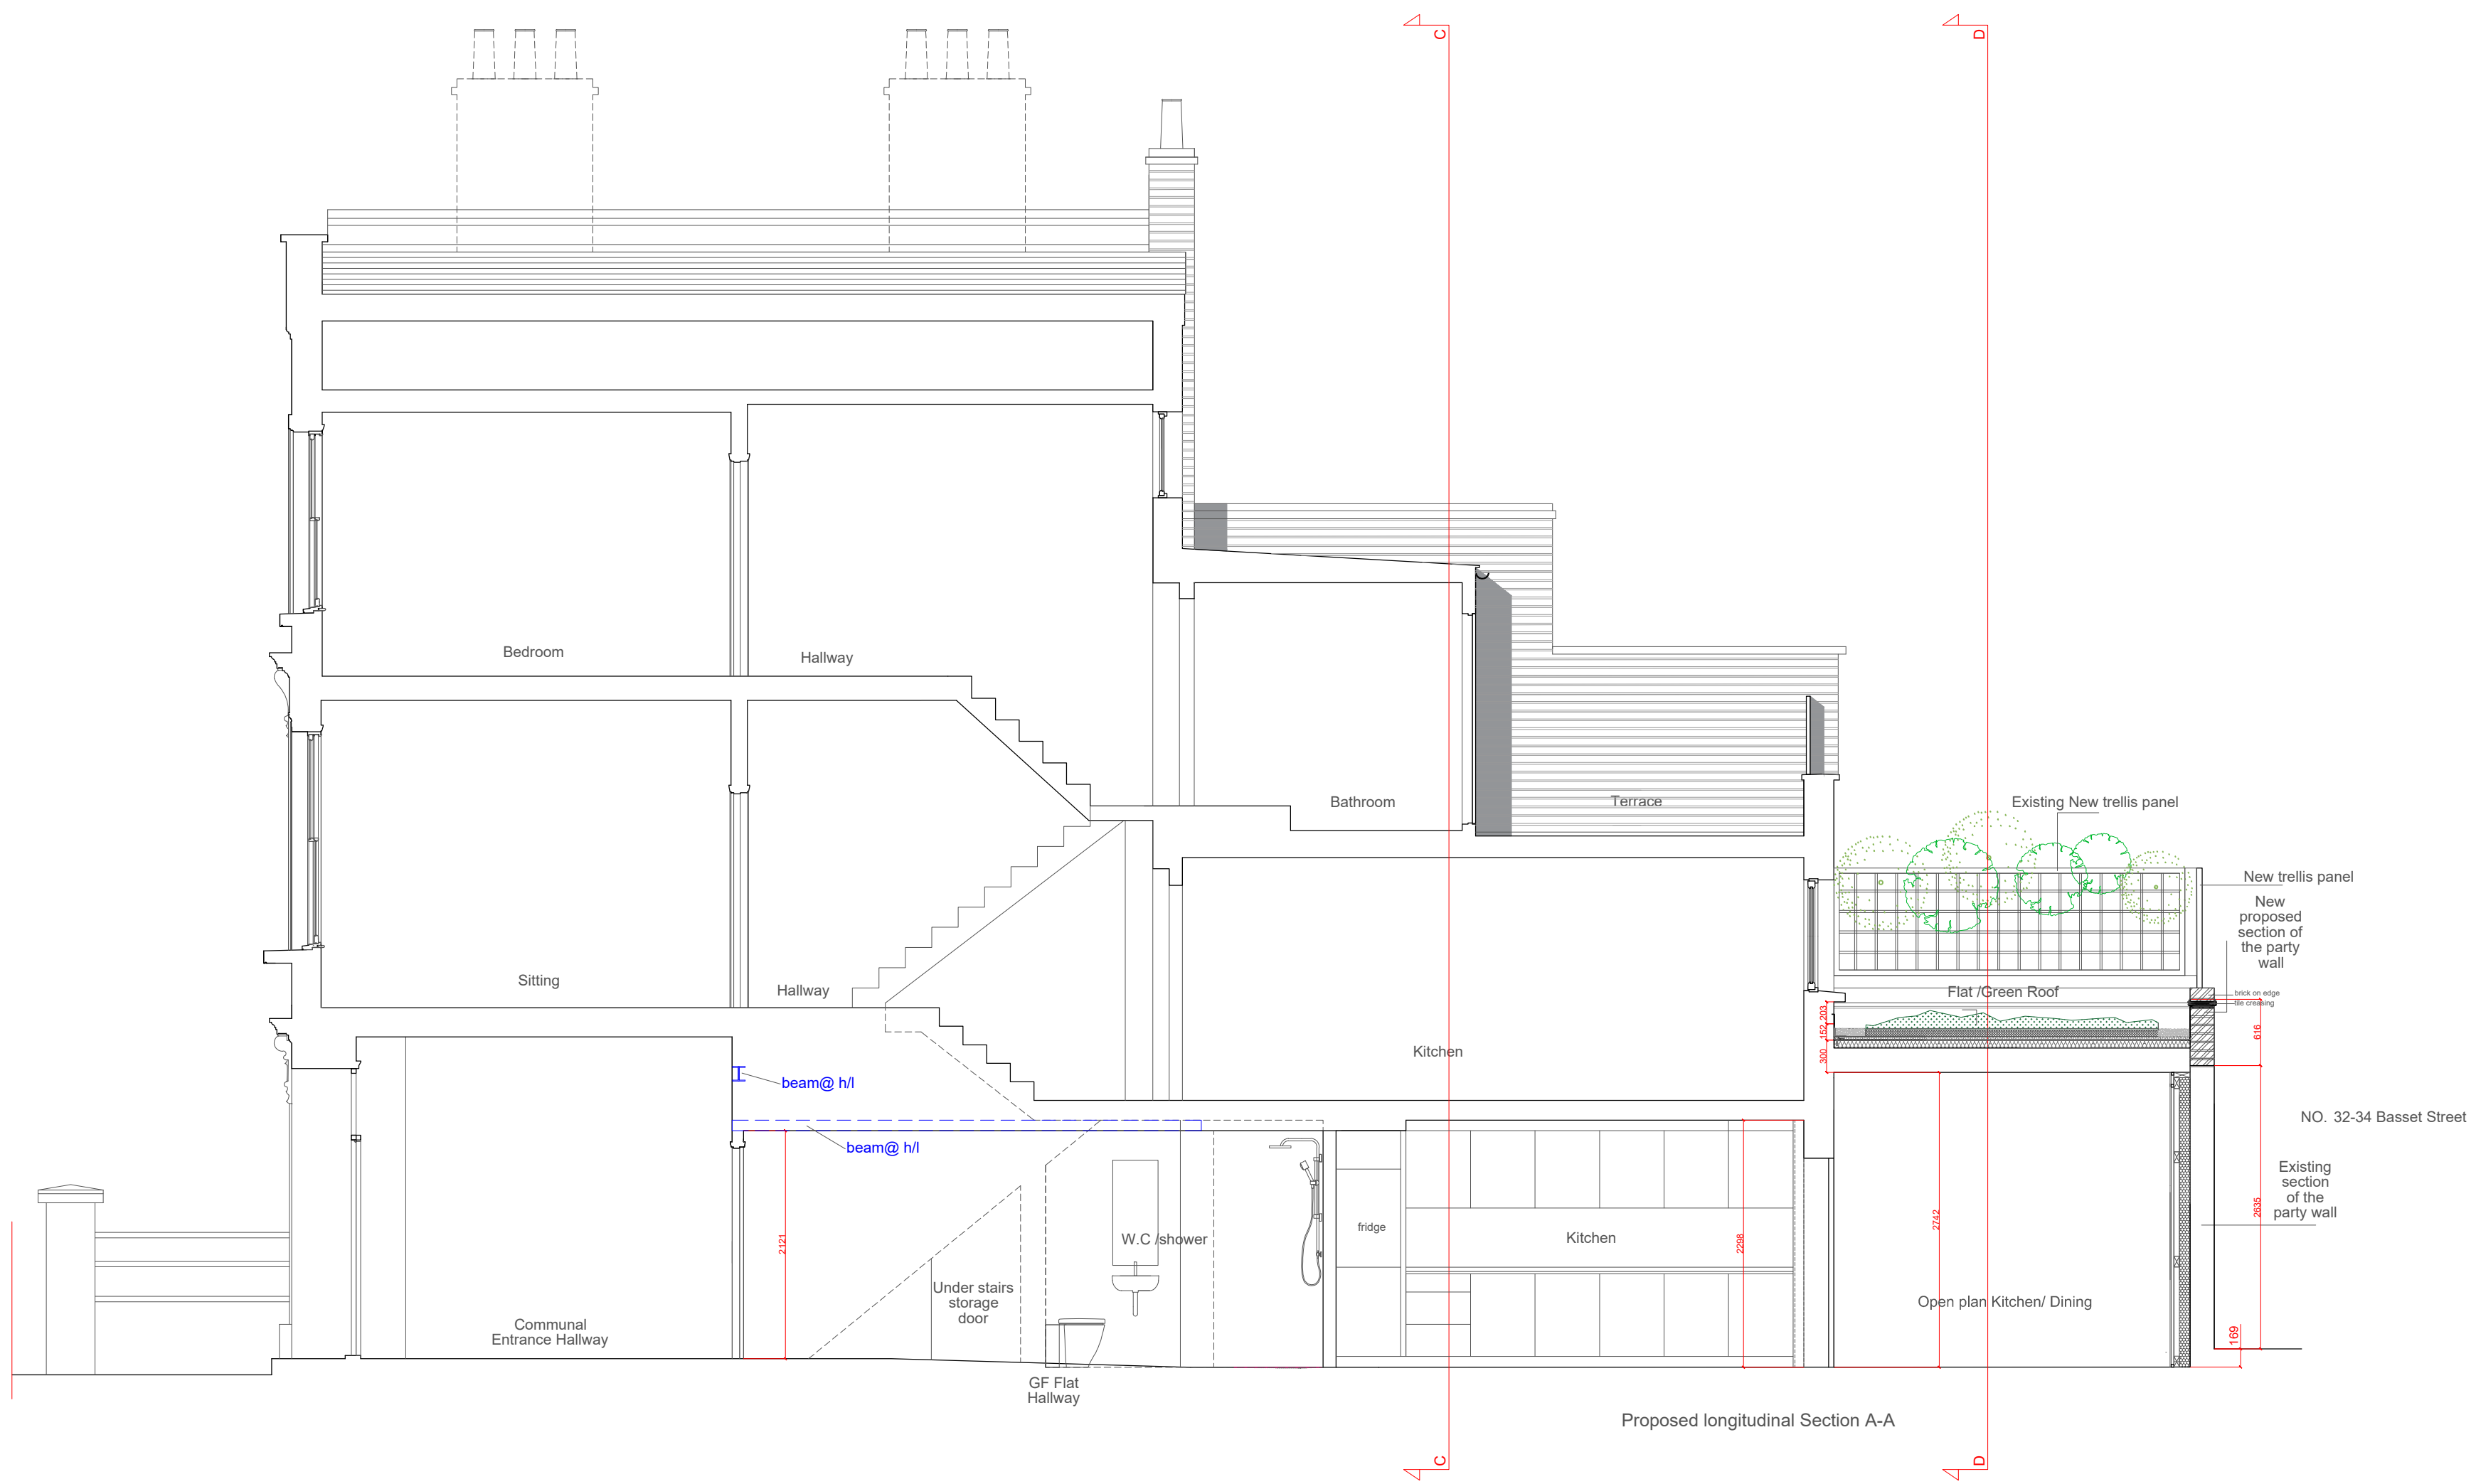

MURRAY JOHN ARCHITECTS BRUNSWICK HOUSE 30 WANDSWORTH ROAD LONDON SW9 2UG Tel: 020 7720 0370 Fax: 020 7720 0393 murray@murrayjohn.com	scale: 1: 50 @ A1	PROJECT ADDRESS: 38 Alcroft Road NW5 4NE		DWG NO: 791/07	
		LONGITUDINAL SECTIONS AS PROPOSED			
DO NOT SCALE FROM THIS DRAWING check all dimensions on site, or with architects	date: 06.12.18	Project No.: 791		REV	A
	issue:	Revision: Rev. A, 8.04.19 = materials on elevation, down pipes added, party wall details changed			