


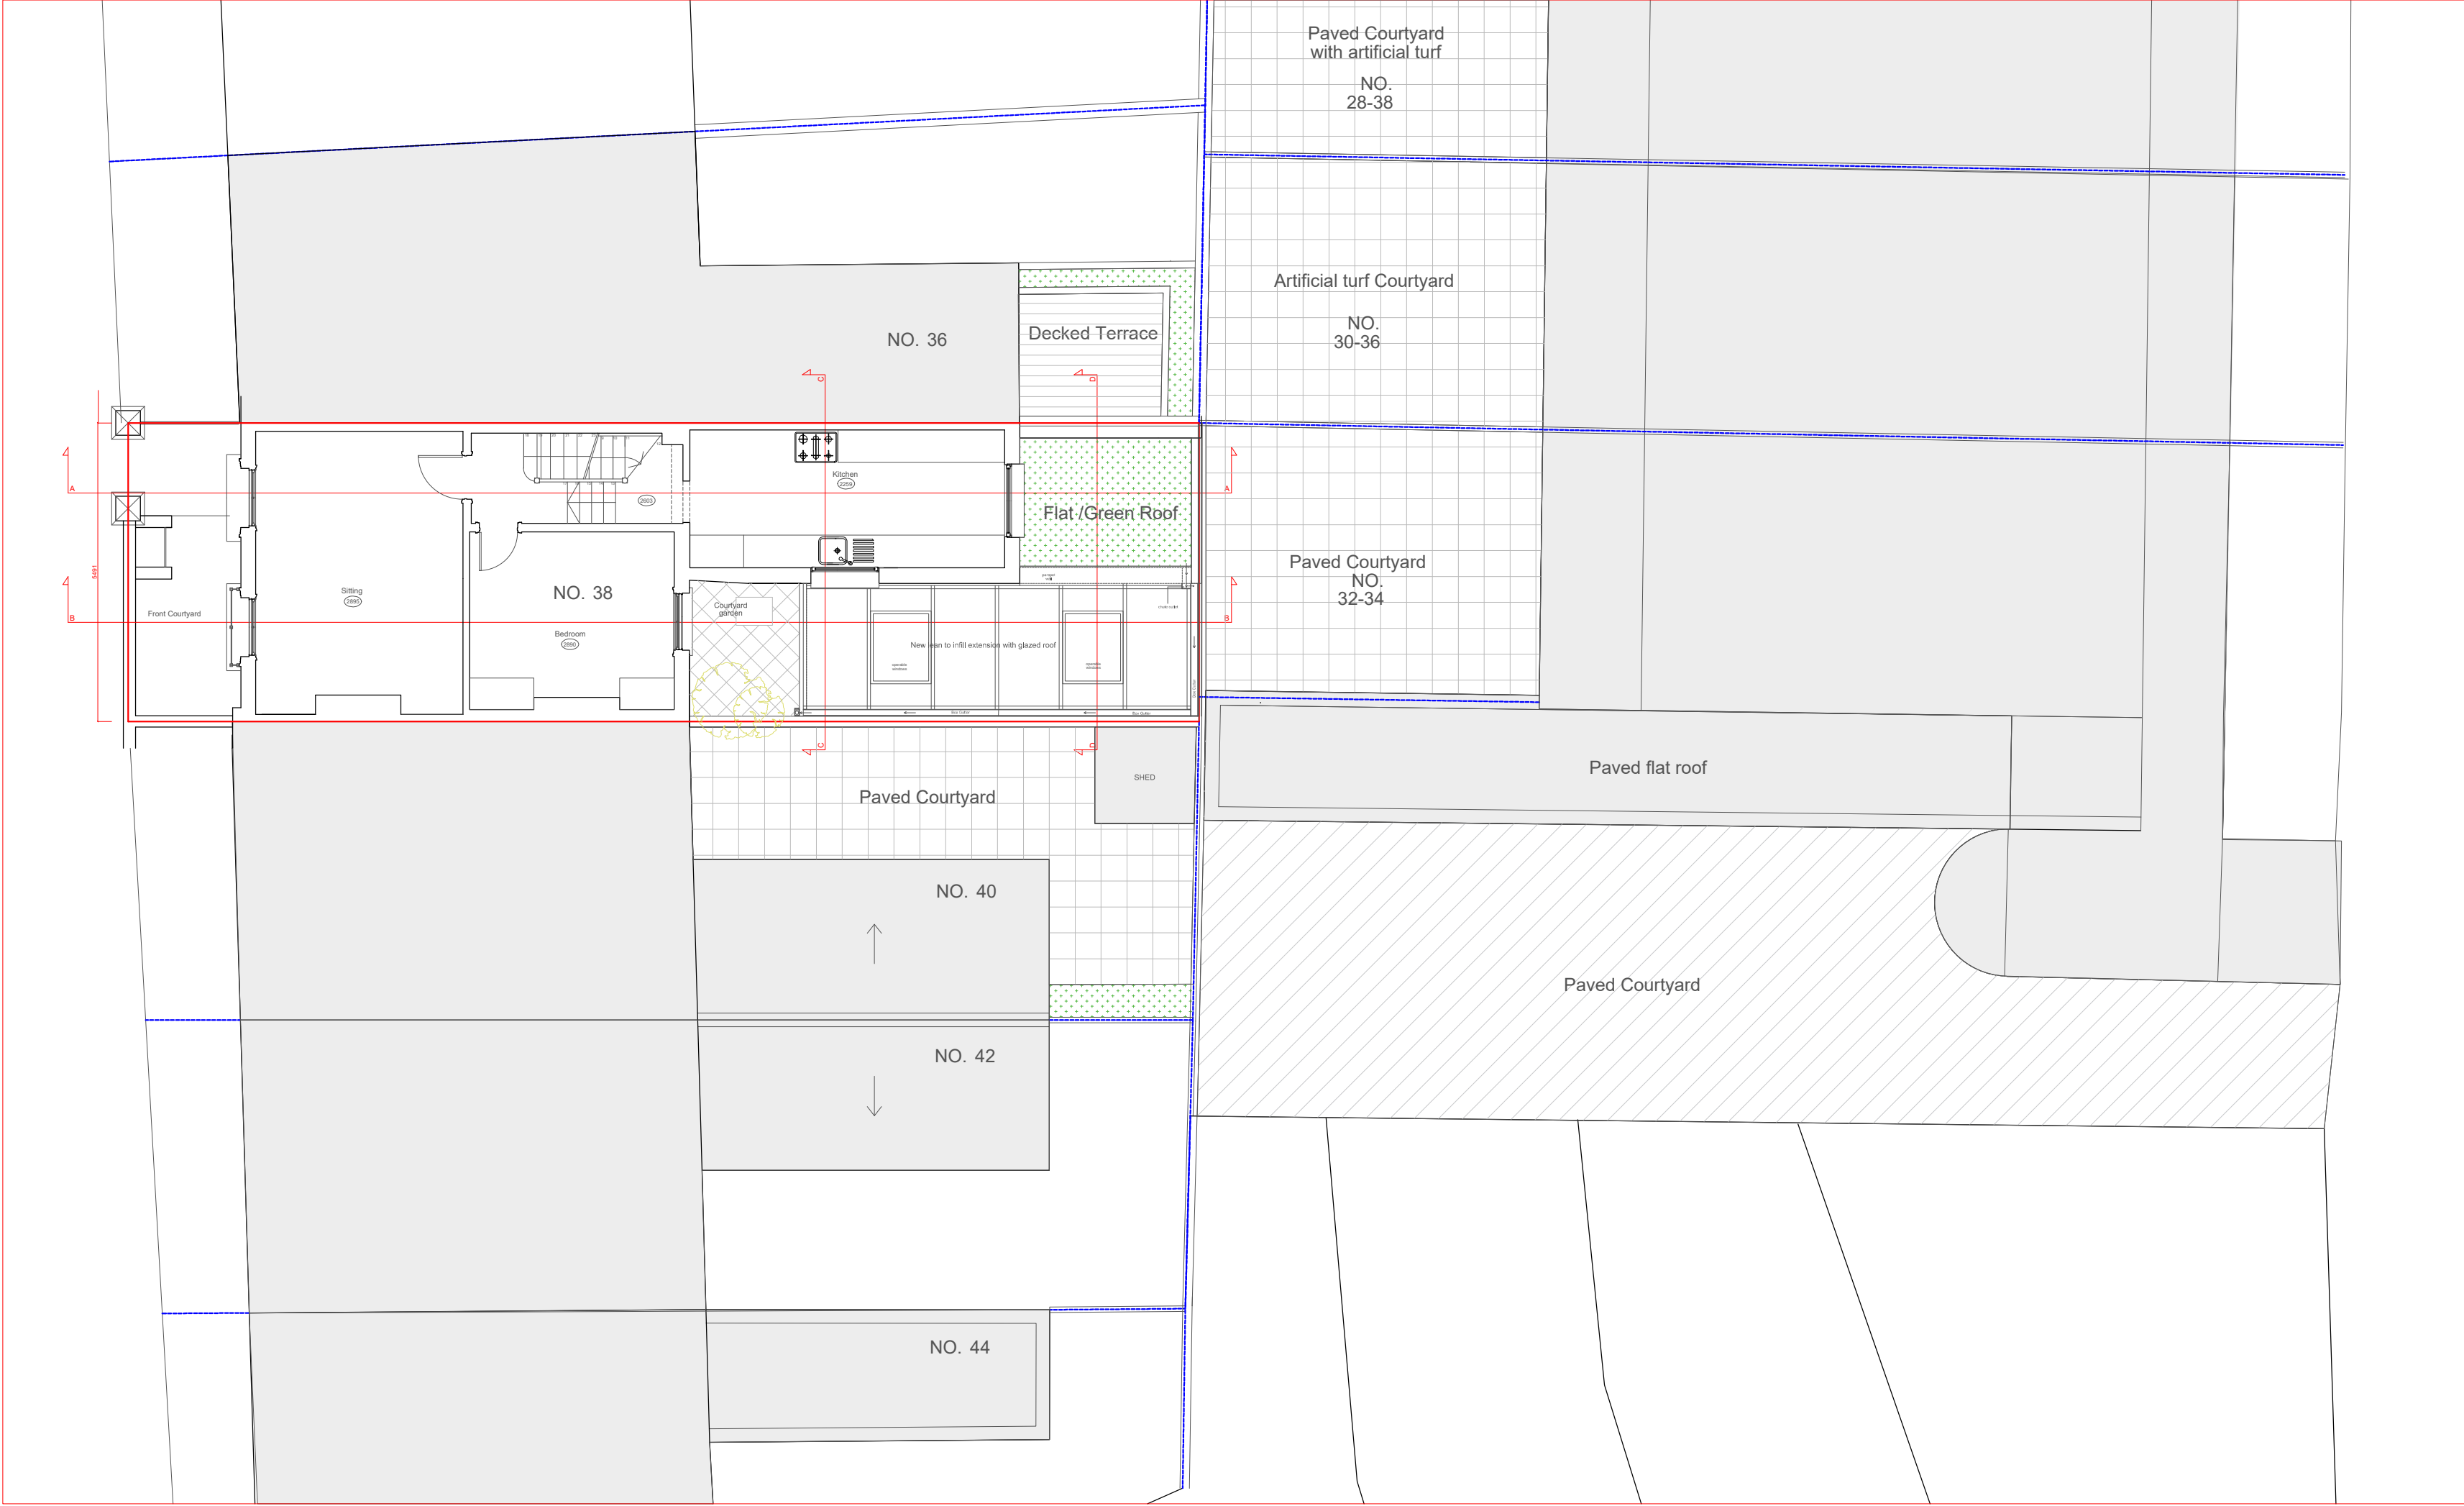

MURRAY JONES ARCHITECTS 34 WILSON STREET SYDNEY NSW 2000 Tel: 020 7720 5377 Fax: 020 7720 0383 murray@murrayjones.com	scale: 1:100 @ A2		PROJECT ADDRESS: 38 Allcroft Road NWS 4NE		DWG NO:
	date: 14.03.19		BLOCK PLAN OF NO. 38 AND NEIGHBOURS AS PROPOSED		791/09
ISSUE:		Project No.: 791		REV	
		Revisions:			