



REVISIONS

Rev.	Date	By
A:	Levels added as per Camden Council request	21.12.16 FP
B:	Levels changed as per Client request	29.03.17 FP

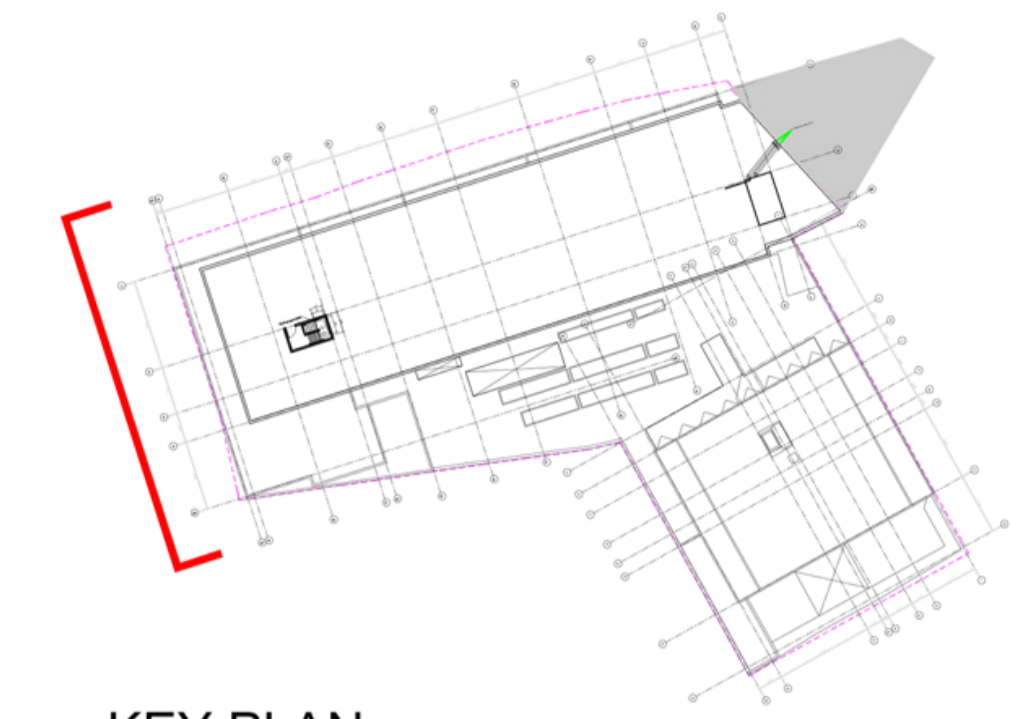

KEY PLAN

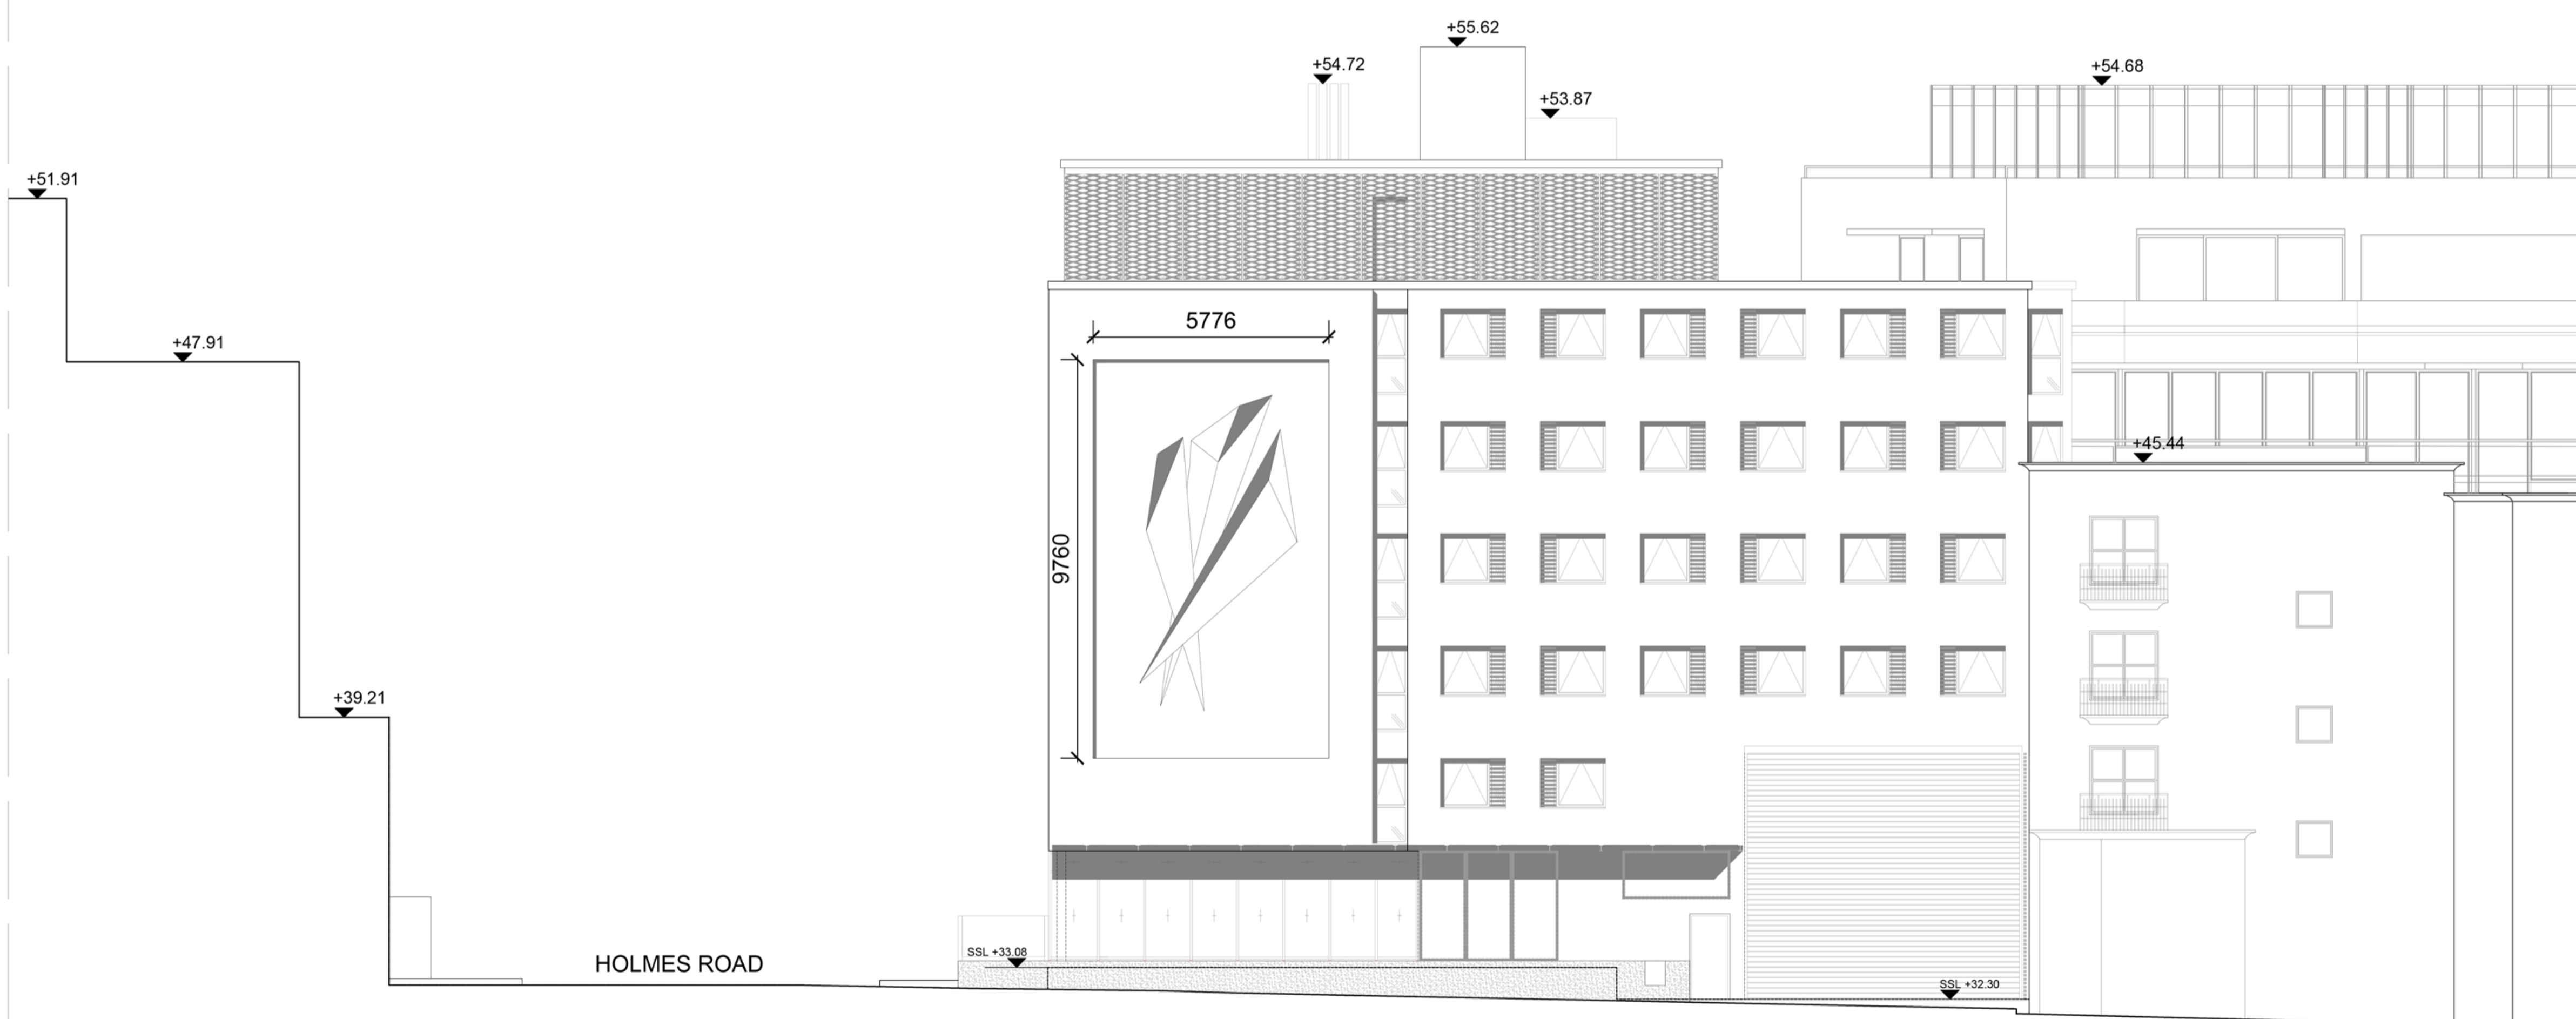

STAIR 8 FFL +55.62
LIFT FFL +53.87
Parapet Level +52.85
ROOF FFL +52.85
ROOF +52.43
5th F FFL +49.87
5th F FFL +49.87
4th F FFL +47.13
4th F FFL +47.13
4th F FFL +44.37
4th F FFL +44.37
3rd F FFL +41.62
3rd F FFL +41.62
2nd F FFL +38.87
2nd F FFL +38.87
1st F FFL +36.12
1st F FFL +36.12
Holmes Road G.F. FFL +33.12
G.P. SSL +33.08
Cathcart Street G.F. SSL +32.30
UB FFL +30.32
Holmes Road UB SSL +30.13
Mezzanine Warehouse UB SSL +29.65



PLANNING APPLICATION

ALL DIMENSIONS TO BE CHECKED ON SITE
WORK TO FIGURED DIMENSIONS ONLY
REPORT DISCREPANCIES TO THE ARCHITECT
AT ONCE BEFORE PROCEEDING

Contemporary Design Solutions

46 Great Marlborough Street
London
W1F 7JW
Telephone: 020 7494 9000 Fax: 020 7494 4644

Client
65 HOLMES ROAD LTD

Project Title
**B8/WAREHOUSE & STUDENT ACCOMMODATION
65-69 HOLMES ROAD**

Drawing Title
**APPROVED
CATHCART STREET ELEVATION
WALL ART**

Scale	1: 100@A1 NTS@A3	Date	APRIL 2019	
Drawn	MAA	Checked	CT	
Drawing No.	160323 A(GA)P401		Rev.	B

CATHCART STREET

