

REVISIONS


Rev.	Date	By
A:	Levels added as per Camden Council request	21.12.16 FP
B:	Levels changed as per Client request	29.03.17 FP



KEY PLAN



ART WORK / MURAL

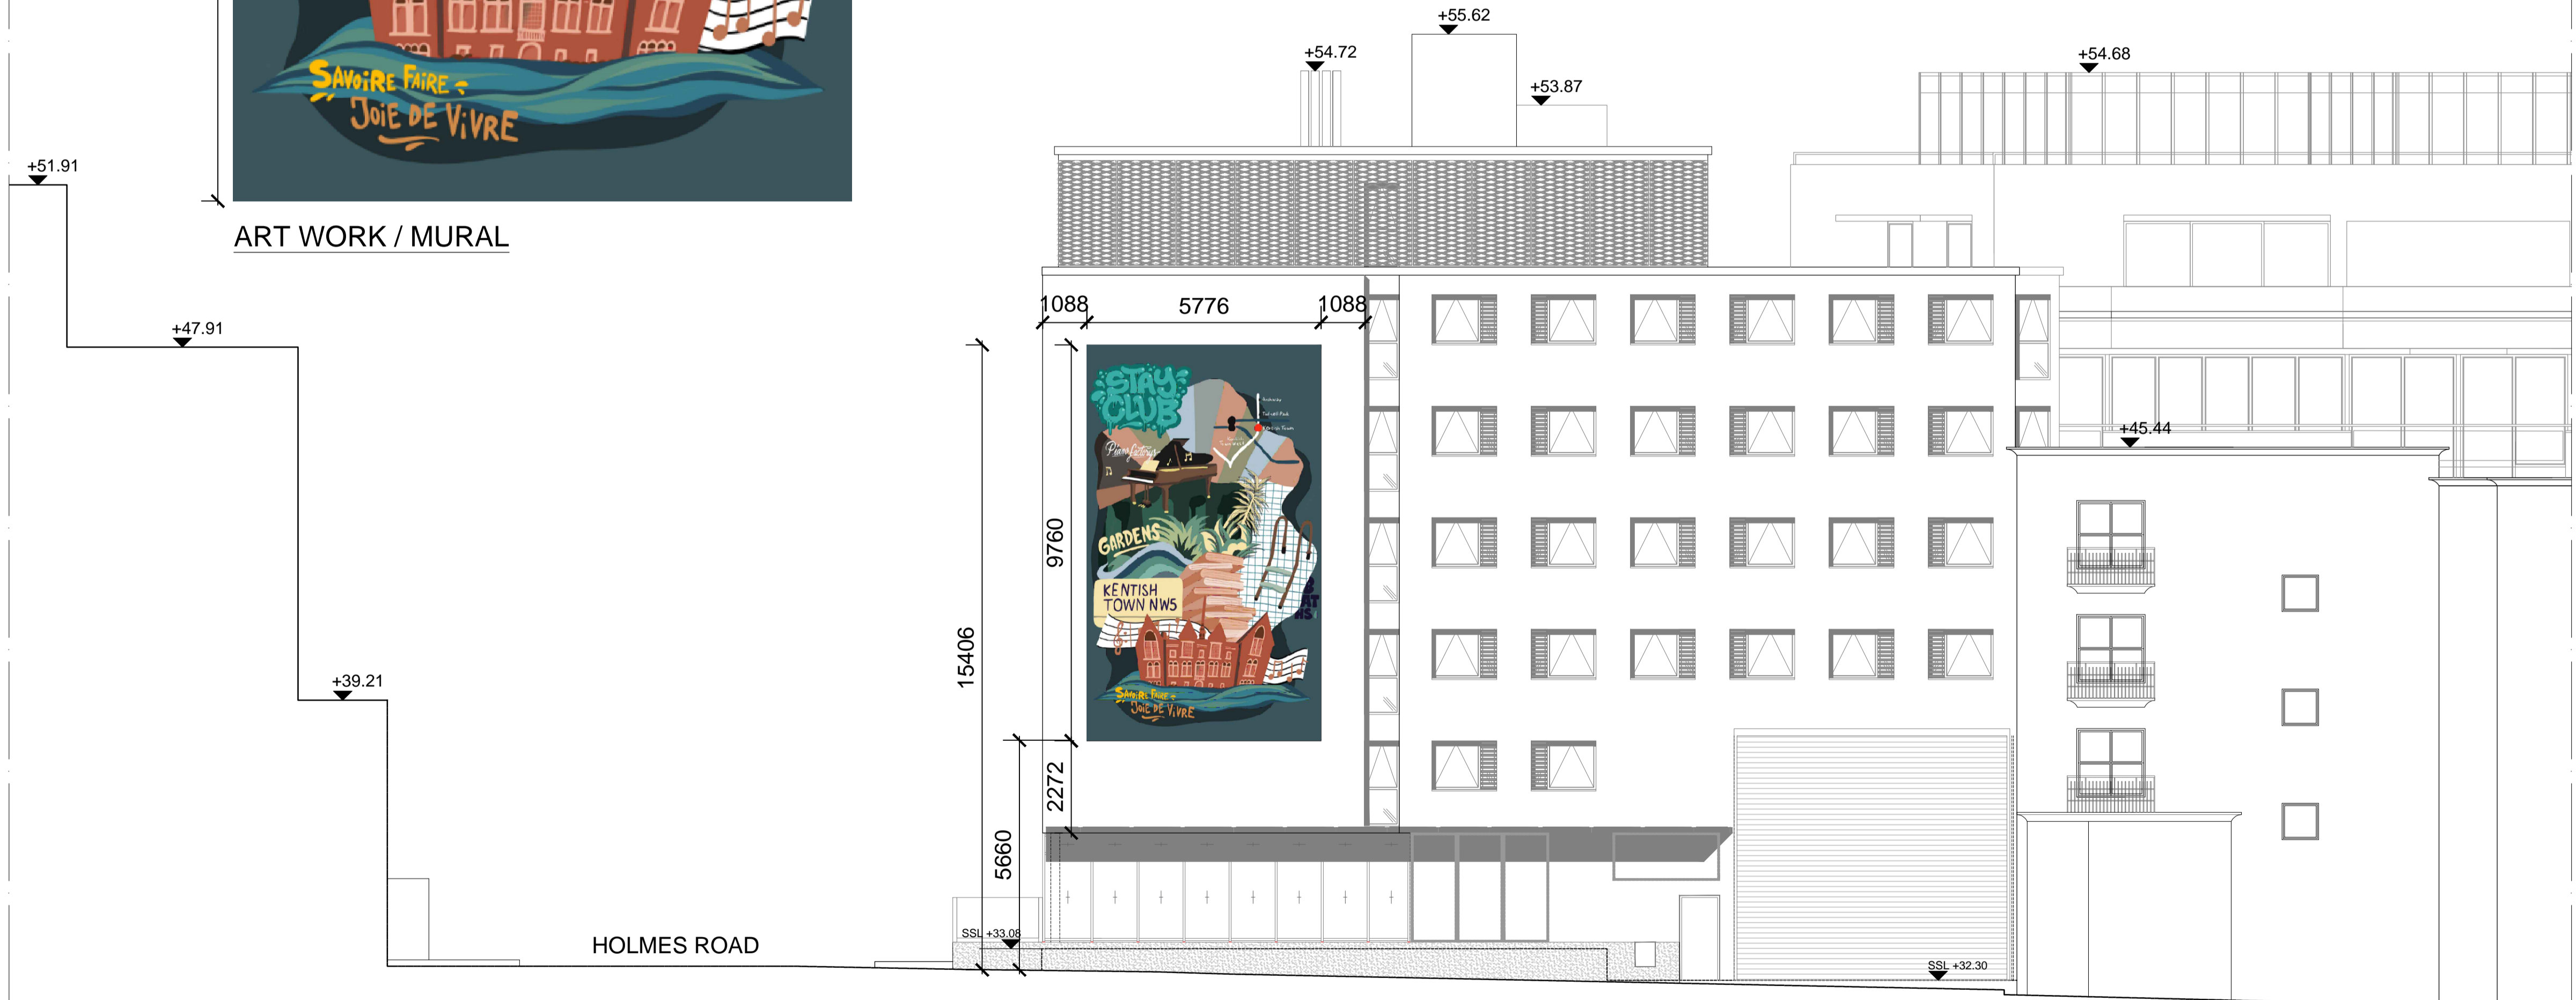

STAIR N6 FFL	+55.62
LIFT FFL	+53.87
Parapet Level	+52.50
ROOF FFL	+52.49
5th F FFL	+49.68
4th F FFL	+47.12
3rd F FFL	+44.37
2nd F FFL	+41.62
1st F FFL	+36.12
Holmes Road G.F. FFL	+33.12
Cathcart Street G.F. SSL	+32.30
LB FFL	+30.32
Mezzanine Warehouse LB SSL	+28.65

PLANNING APPLICATION

ALL DIMENSIONS TO BE CHECKED ON SITE
WORK TO FIGURED DIMENSIONS ONLY
REPORT DISCREPANCIES TO THE ARCHITECT
AT ONCE BEFORE PROCEEDING

Contemporary Design Solutions


46 Great Marlborough Street
London
W1F 7JW
Telephone: 020 7494 9000 Fax: 020 7494 4944

Client
65 HOLMES ROAD LTD

Project Title
**B8/WAREHOUSE & STUDENT ACCOMMODATION
65-69 HOLMES ROAD**

Drawing Title
**PROPOSED
CATHCART STREET ELEVATION
WALL ART**

Scale	1: 100@A1 NTS@A3	Date	APRIL 2019
Drawn	MAA	Checked	CT
Drawing No.	160323 A(GA)P401	Rev.	B

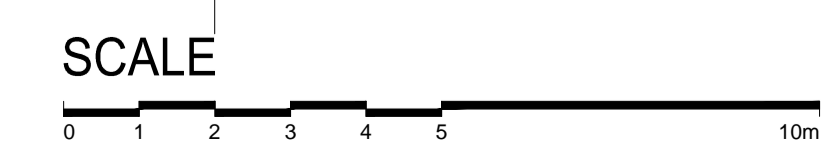

CATHCART STREET