



Rev No.	Description	Issue Date	Drawn	Chk.
P1	Planning submission	22.02.2019		
P2	Updated to Clarify Existing Layout	08.04.2019		

NOTES

This drawing is not to be used for construction purposes.

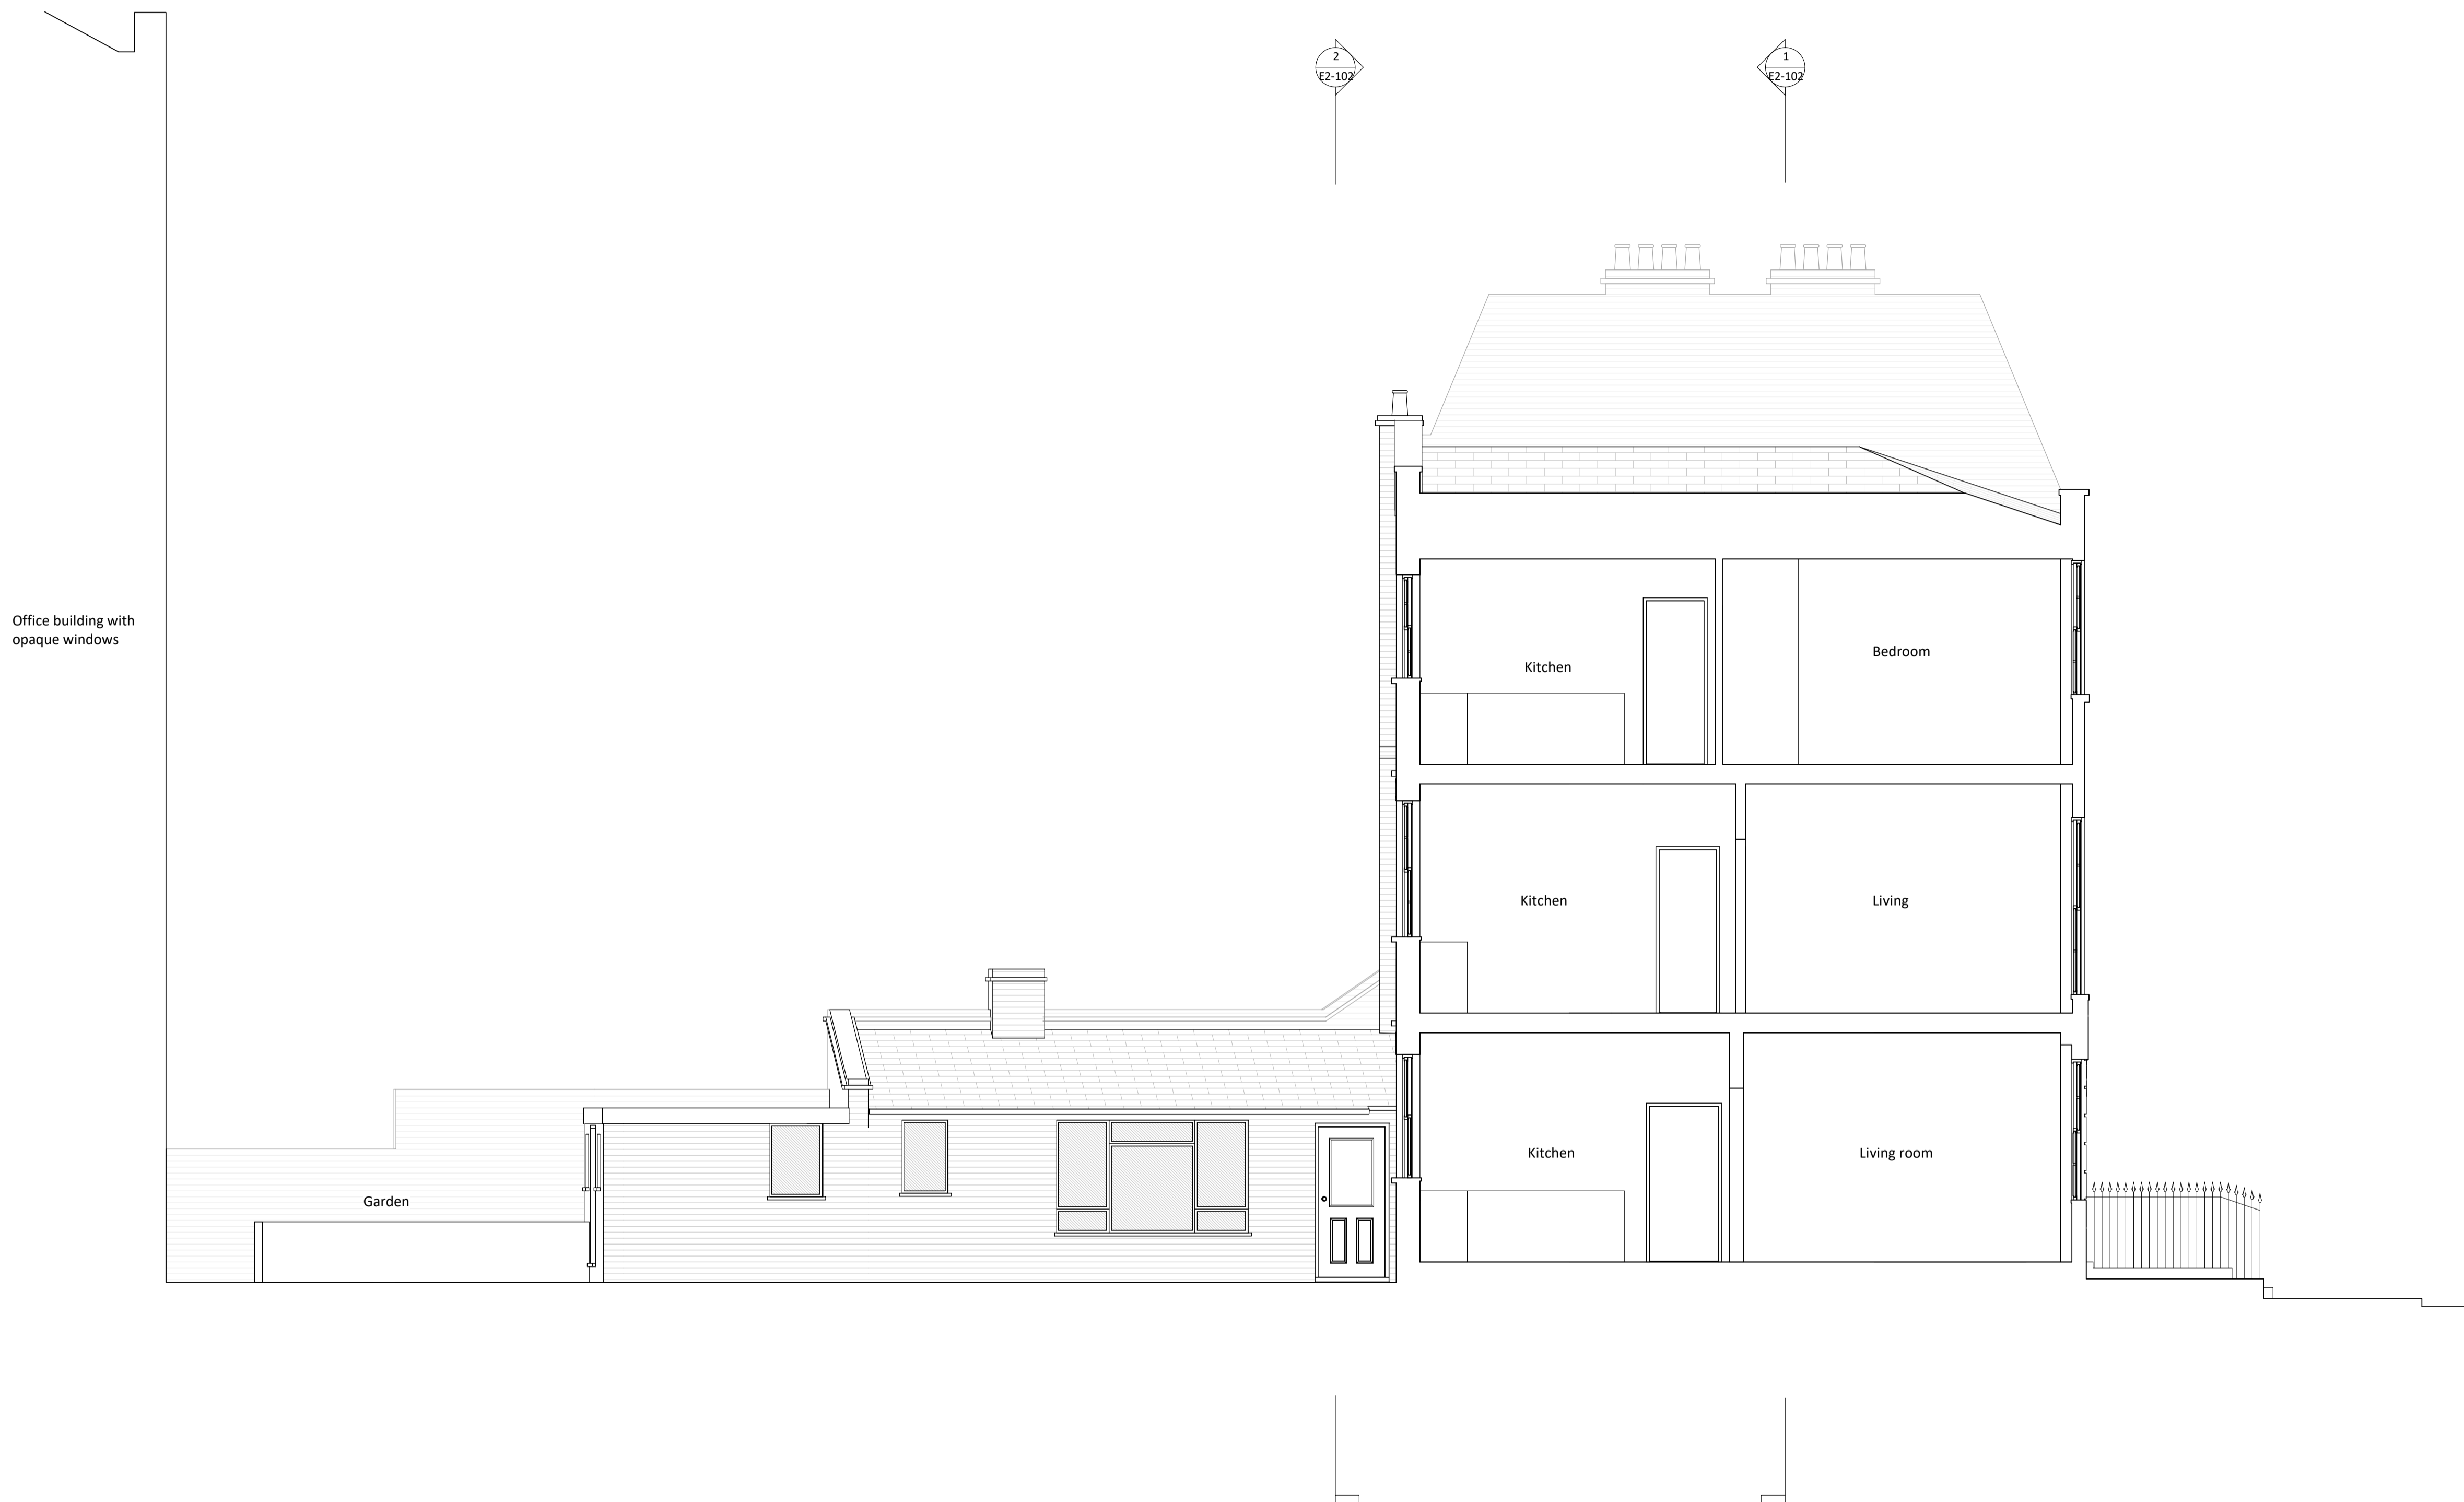

Section 2
1:50

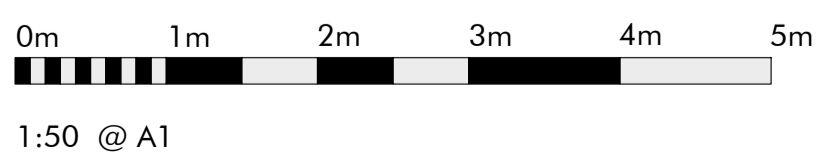

GREY
GRIFFITHS
ARCHITECTS

Henshall & Partners
125 Albert Street

Existing Section

Date: 02/02/2019 Status: PLANNING

Scale @ A1: 1 : 50 Originator: Author

Scale @ A3: Check: Checker

Project Reference: 0057 Drawing Number: E2-101 Revision: P2