




# PROPOSED GROUND WALL ELEVATIONS

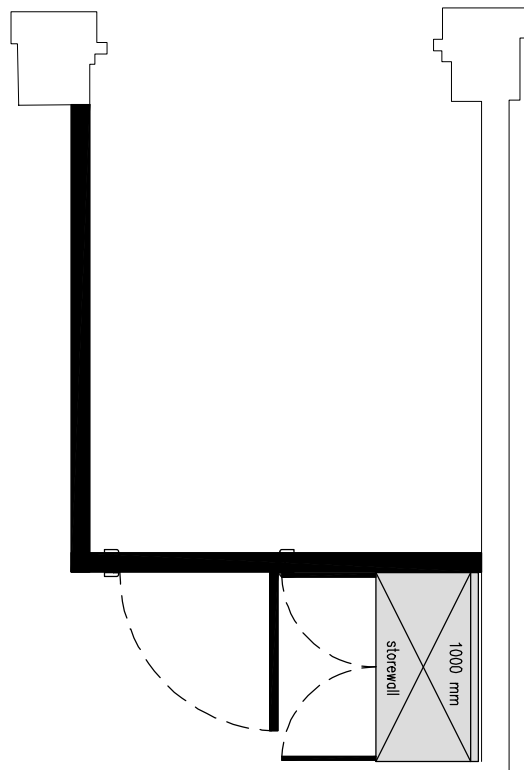


New Partition - see wall details drawing for fixing details

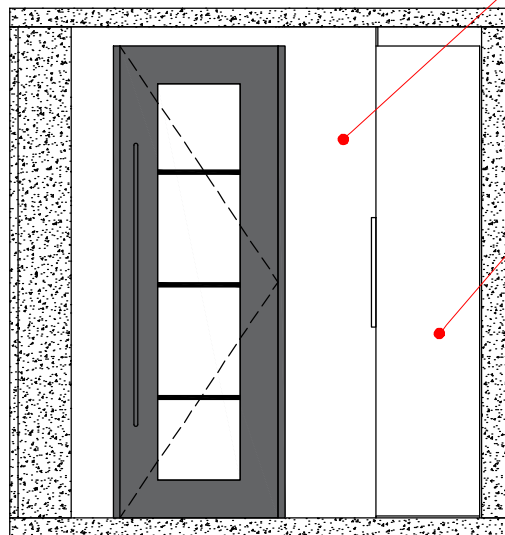

Storewall fixed to a floor and ceiling track for stability- no requirement to fix to walls

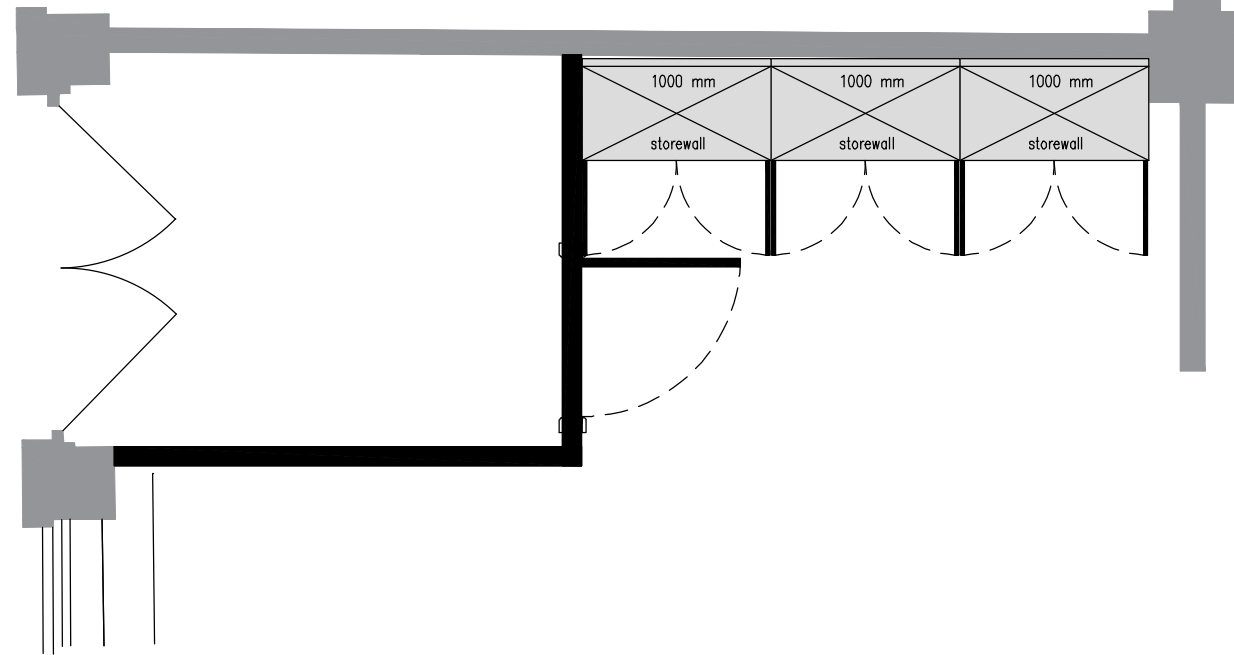

New Partition - see wall details drawing for fixing details

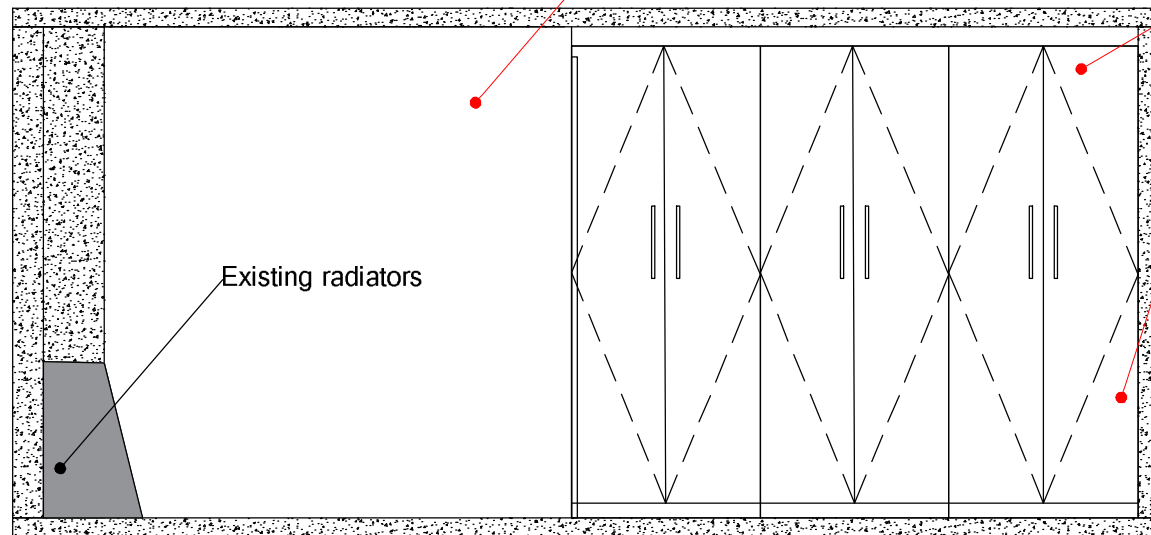

Existing radiators

Storewall fixed to a floor and ceiling track for stability- no requirement to fix to walls

## NOTES

THIRDWAY INTERIORS DO NOT ACCEPT LIABILITY FOR ANY ERRORS AND OMISSIONS ARISING FROM THE PREPARATION OF BASE BUILD DRAWINGS WHICH ARE DERIVED FROM ORIGINAL MATERIAL PROVIDED BY OTHERS.  
ALL DISCREPANCIES ARE TO BE REPORTED TO THIRDWAY INTERIORS.  
GRID LINES ARE FOR REFERENCE PURPOSES ONLY. ALL DIMENSIONS TO BE VERIFIED BY CONTRACTOR ON SITE PRIOR TO ANY WORKS COMMENCING. DO NOT SCALE FROM THIS DRAWING.  
THIS DOCUMENT IS THE PROPERTY OF THIRDWAY INTERIORS.  
COPYRIGHT IS RESERVED BY THEM, AND THE DRAWING IS ISSUED ON THE CONDITION THAT IT IS NOT COPIED, REPRODUCED OR RETAINED BY, NOR DISCLOSED TO ANY UNAUTHORISED PERSON, EITHER WHOLLY OR IN PART, WITHOUT THE CONSENT IN WRITING FROM THIRDWAY INTERIORS.

©THIRDWAY INTERIORS

## STATUS

- Concept / Information
- Building Control
- Approval / Comment
- Contract
- Construction
- As-Built

## REVISION DETAIL

REV	DETAIL	BY	DATE
-	-	-	DDMM
-	-	-	-
-	-	-	-
-	-	-	-
-	-	-	-
-	-	-	-
-	-	-	-
-	-	-	-

## CLIENT

**COINCRAFT**

## PROJECT ADDRESS

**26 PARKER ST  
LONDON  
WC2B 5PH**

## DRAWING TITLE

**PROPOSED GROUND FLOOR PLAN AND ELEVATIONS**

DWG NO: **18834-GF-E01**


REVISION: **A**

SCALE @A1: **1:20** @A3: **1:40**

DATE: **19.03.19**

DRAWN BY: **ECW**

CHECKED BY: **ECW**

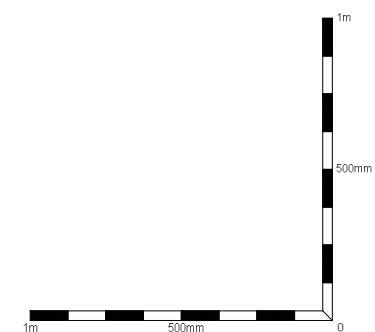

THIRDWAY