


- Disclaimer**
Do not scale from this drawing. Check all dimensions on site before fabrication or setting out. This document is copyright and may not be reproduced without permission of the owner.
- Notes**
- Key**
- 01 Precast masonry element. Pale colour
 - 02 Double glazed unit with aluminium frame
 - 03 Bronze coloured aluminium window frame
 - 04 Bronze coloured aluminium spandrel
 - 05 Precast masonry panel with cast in relief. Pale colour
 - 06 Granite plinth
 - 07 Decorative metalwork screening panel
 - 08 Decorative metalwork balustrade
 - 09 Decorative metalwork panel
 - 10 Retail glazing
 - 11 Retail signage zone
 - 12 Handcut Brick. Dark Grey colour
 - 13 Precast lintel
 - 14 Handcut Brick textured panel. Dark grey colour
 - 15 Handcut Brick. Varied warm colour palette
 - 16 Vaulted soffit
 - 17 Dark grey aluminium vertical louvres with concealed framing and close spacing for ventilation.
 - 18 Loading bay door. Bronze colour aluminium vertical louvres
 - 19 Red brick to match existing
 - 20 Buff brick to match existing
 - 21 Double glazed windows to match existing style
 - 22 Precast masonry element. Colour to match existing
 - 23 Glass balustrade
 - 24 Metal spandrel. Dark grey colour
 - 25 Concrete paviors
 - 26 Fine grain landscape finish (TBC)
 - 27 Large grain landscape finish (TBC)

Rev	Notes	Date	Dwn	Iss

Consultants
 Structural Engineer: Davies Maguire & Whitby
 M&E Engineer: GDM Partnership
 Cost Consultant: Currie & Brown
 Planning Consultant: Gerald Eve

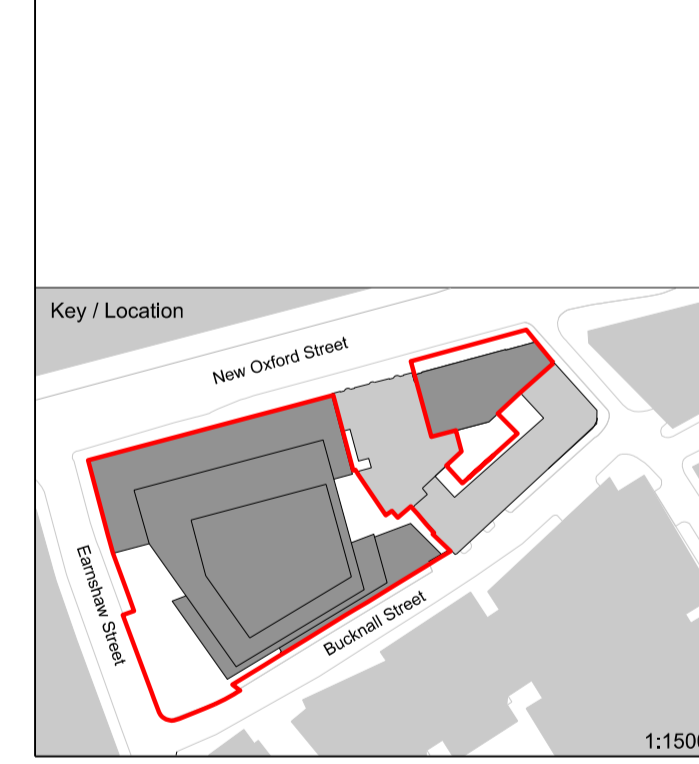

Robyn Partington & Partners
 Castlewood
 35 New Oxford Street
 London
 WC1A 1DG
 +44 20 7419 3500
 mail@rplondon.com
 www.rplondon.com

Client
 Royal London Asset Management

Project
 Castlewood House, London, W1A

Drawing Title
 General Arrangement
 Proposed Plan
 Ground Level

Scale	Drawn By	Issued By
1:200 @ A1	RPP	RPP

PLANNING

Project No.	Drawing No.	Revision
15023	A_PL_P_100	00

Date Last Saved: Friday, January 13, 2017

01 Level 00
 1:200



Disclaimer
Do not scale from this drawing.
Check all dimensions on site before fabrication or setting out.
This document is copyright and may not be reproduced without permission of the owner.

Notes

Key

Rev	Notes	Date	Dwn	Iss
04	Design Freeze 4	20.12.16	RPP	RPP
03	Design Freeze 3	04.10.16	RPP	RPP
02	Design Freeze 2	05.08.16	RPP	RPP
01	Design Freeze 1	15.07.16	RPP	RPP
00	Base Scheme	29.01.16	RPP	RPP

Rev	Notes	Date	Dwn	Iss
04	Design Freeze 4	20.12.16	RPP	RPP
03	Design Freeze 3	04.10.16	RPP	RPP
02	Design Freeze 2	05.08.16	RPP	RPP
01	Design Freeze 1	15.07.16	RPP	RPP
00	Base Scheme	29.01.16	RPP	RPP

Consultants
Structural Engineer: Davies Maguire & Whitby
M&E Engineer: GDM Partnership
Cost Consultant: Currie & Brown
Planning Consultant: Gerald Eve



Robin Partington & Partners
Castlewood
35 New Oxford Street
London
WC1A 1DG
+44 20 7419 3500
mail@rplondon.com
www.rplondon.com

Client
Royal London Asset Management

Project
Castlewood House, London, W1A

Drawing Title
**General Arrangement
Proposed Plan
Level 1**

Scale	Drawn By	Issued By
1:200 @ A1	RPP	RPP

DRAFT		
Project No.	Drawing No.	Revision
15023	A_PL_P_101	04

Date Last Saved: Tuesday, December 20, 2016

01 Level 01
1:200




Disclaimer
Do not scale from this drawing.
Check all dimensions on site before fabrication or setting out.
This document is copyright and may not be reproduced without permission of the owner.

Notes

Key

Rev	Notes	Date	Dwn	Iss
04	Design Freeze 4	20.12.16	RPP	RPP
03	Design Freeze 3	04.10.16	RPP	RPP
02	Design Freeze 2	05.08.16	RPP	RPP
01	Design Freeze 1	15.07.16	RPP	RPP
00	Base Scheme	29.01.16	RPP	RPP

Consultants
Structural Engineer: Davies Maguire & Whitby
M&E Engineer: GDM Partnership
Cost Consultant: Currie & Brown
Planning Consultant: Gerald Eve

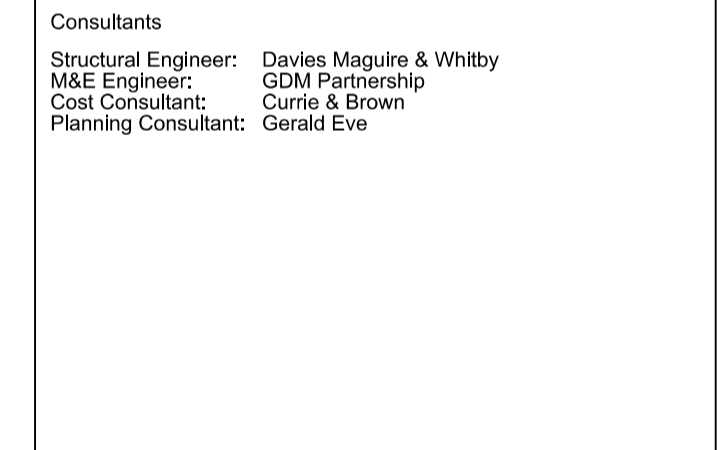

Robinson Partington & Partners
35 New Oxford Street
London
WC1A 1DG
+44 20 7419 3500
mail@rplondon.com
www.rplondon.com

Client
Royal London Asset Management

Project Castlewood House, London, W1A		
Drawing Title General Arrangement Proposed Plan Level 2		
Scale 1:200 @ A1	Drawn By RPP	Issued By RPP
DRAFT		
Project No. 15023	Drawing No. A_PL_P_102	Revision 04

01 Level 02
1:200



01 Level 03
1:200


Disclaimer
Do not scale from this drawing.
Check all dimensions on site before fabrication or setting out.
This document is copyright and may not be reproduced without permission of the owner.

Notes

Key

Rev	Notes	Date	Dwn	Iss
04	Design Freeze 4	20.12.16	RPP	RPP
03	Design Freeze 3	04.10.16	RPP	RPP
02	Design Freeze 2	05.08.16	RPP	RPP
01	Design Freeze 1	15.07.16	RPP	RPP
00	Base Scheme	29.01.16	RPP	RPP

Consultants
Structural Engineer: Davies Maguire & Whitby
M&E Engineer: GDM Partnership
Cost Consultant: Currie & Brown
Planning Consultant: Gerald Eve

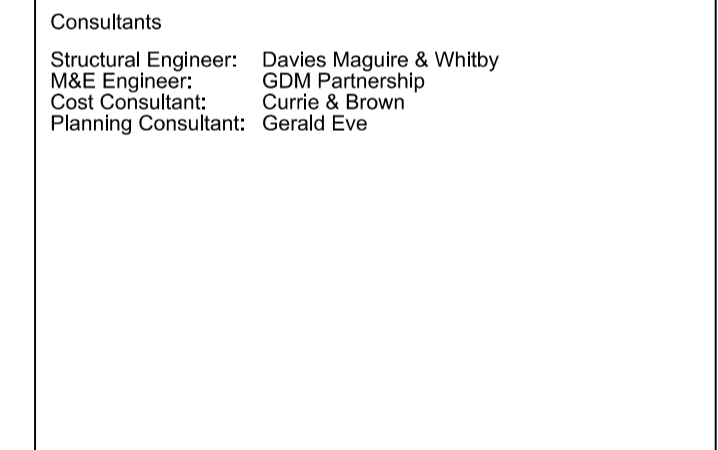


Robinson Partington & Partners
Castlewood
35 New Oxford Street
London
WC1A 1DG
+44 20 7419 3500
mail@rpplondon.com
www.rpplondon.com

Client
Royal London Asset Management

Project Castlewood House, London, W1A		
Drawing Title General Arrangement Proposed Plan Level 3		
Scale	Drawn By	Issued By
1:200 @ A1	RPP	RPP
DRAFT		
Project No.	Drawing No.	Revision
15023	A_PL_P_103	04

Date Last Saved: Monday, December 19, 2016

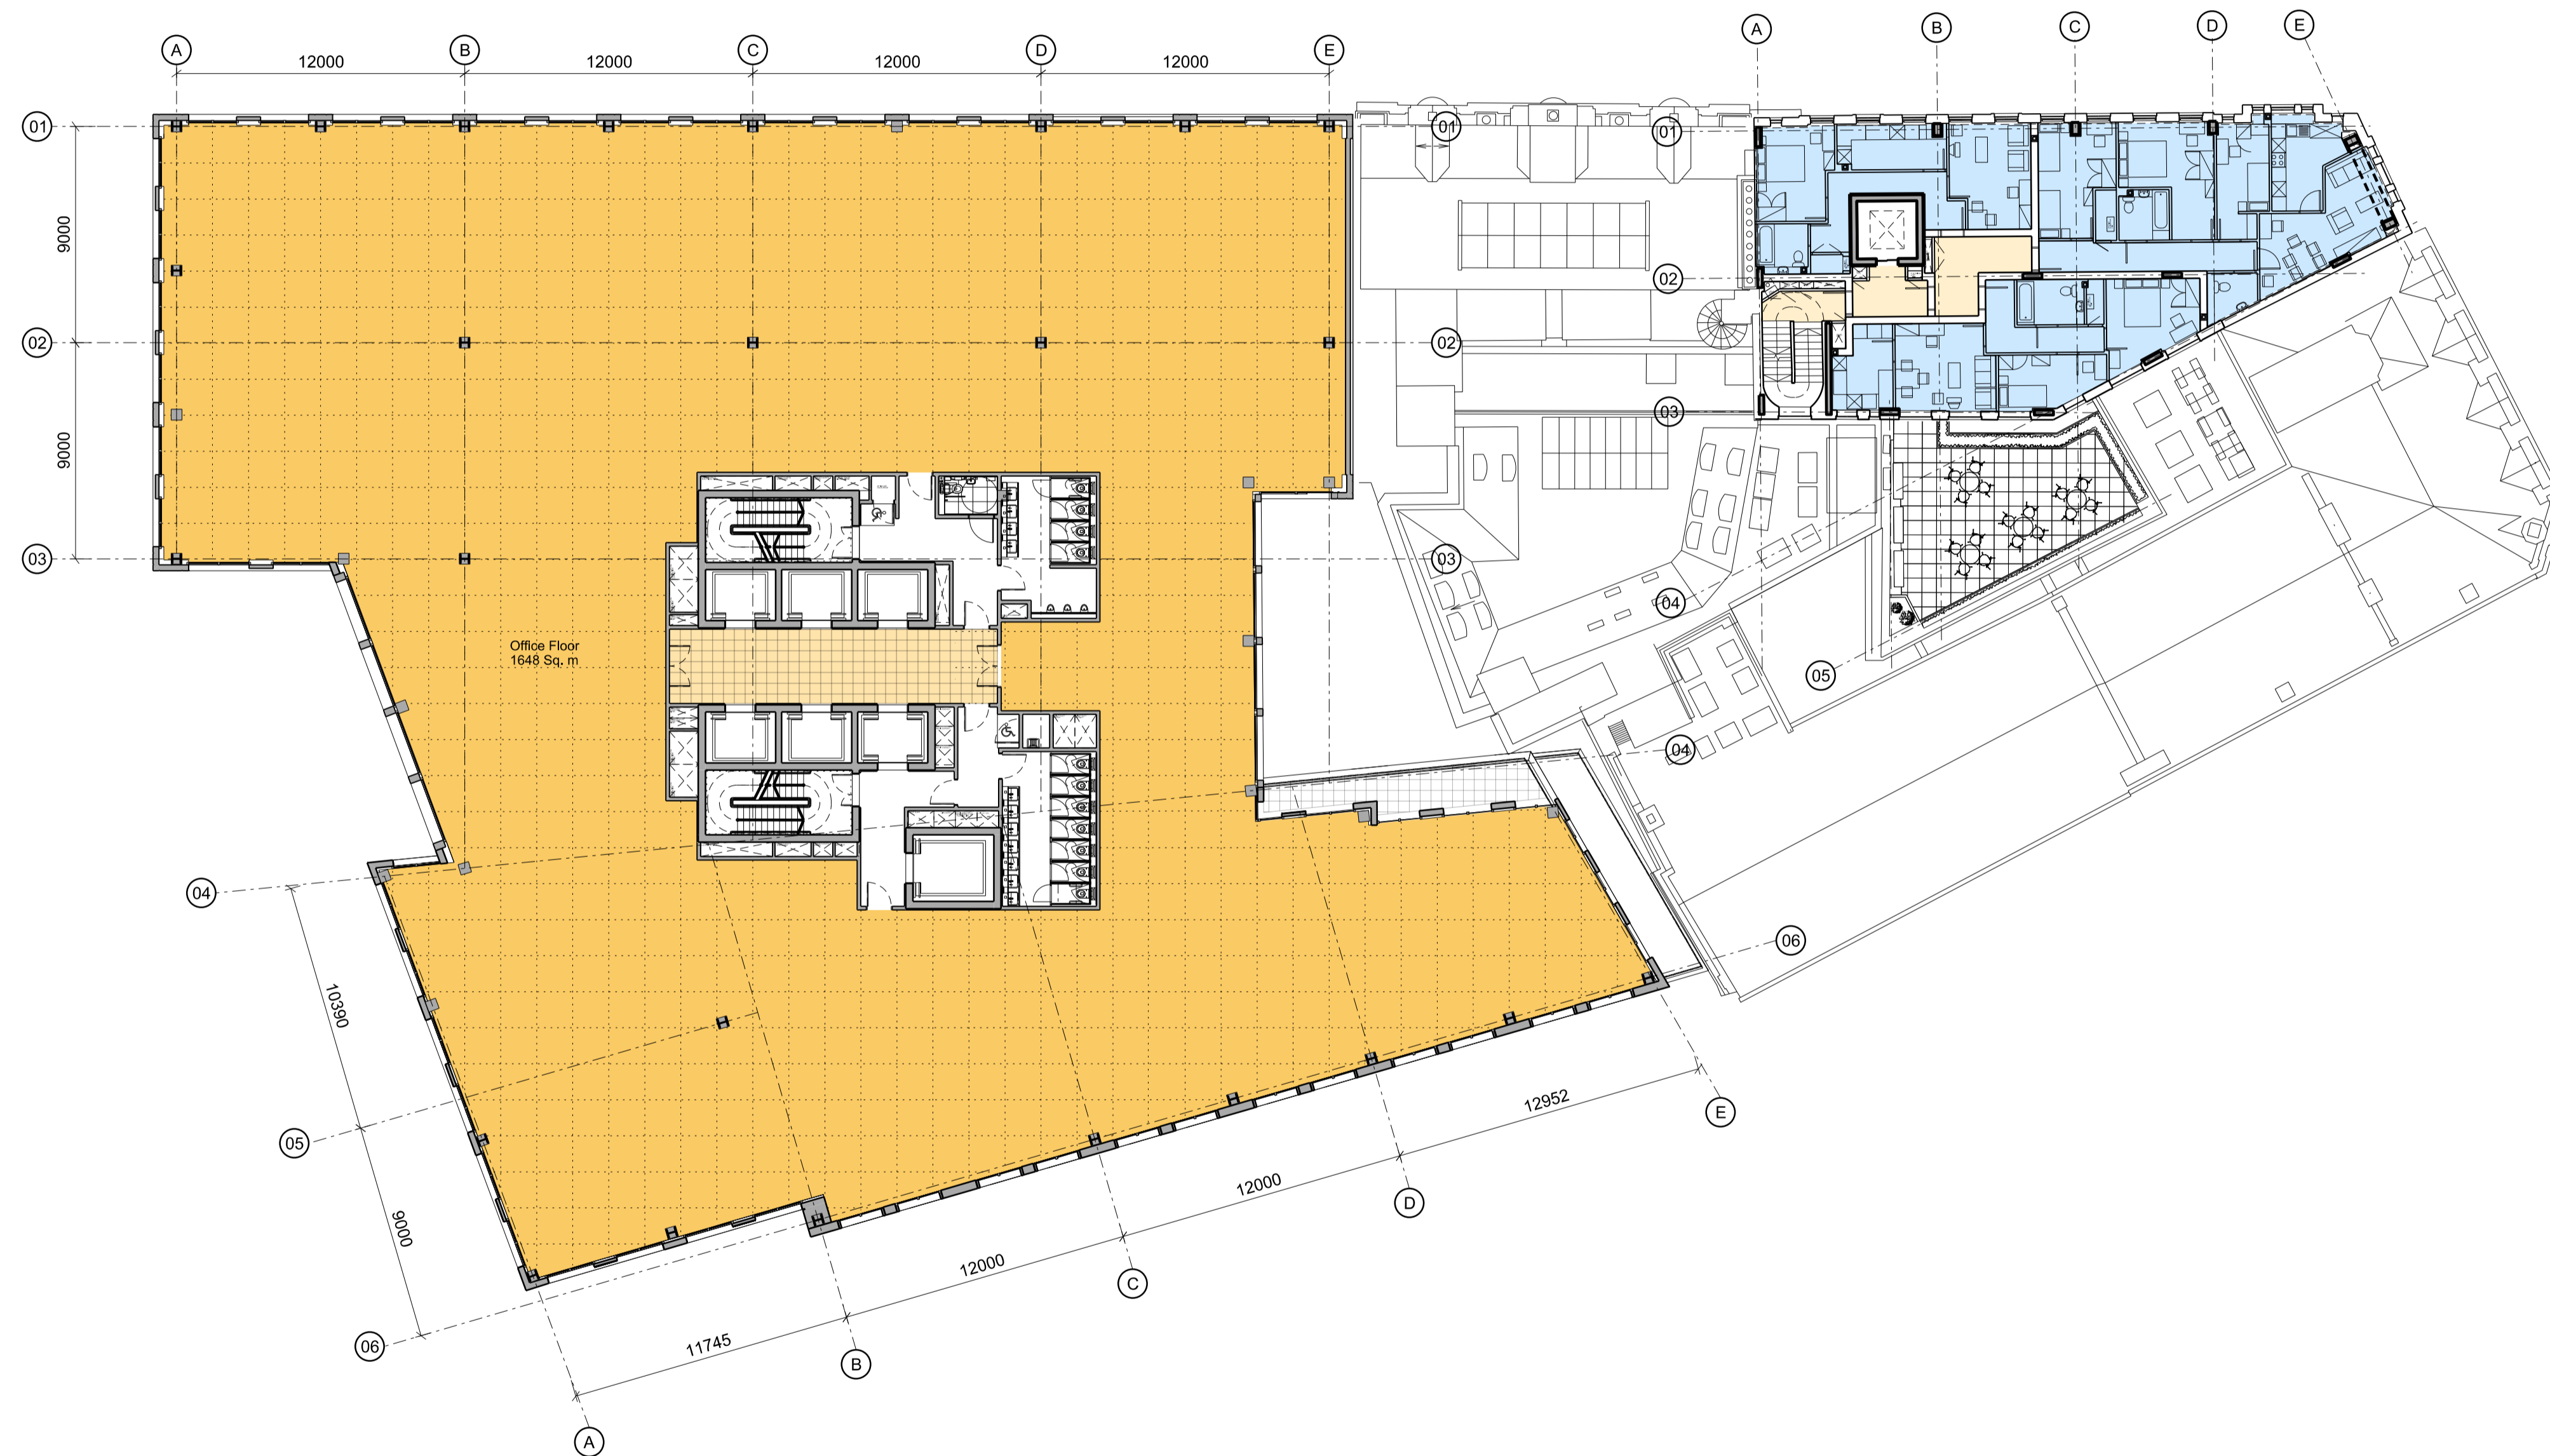

01 Level 04
1:200

Disclaimer
Do not scale from this drawing.
Check all dimensions on site before fabrication or setting out.
This document is copyright and may not be reproduced without permission of the owner.

Notes

Key

04	Design Freeze 4	20.12.16	RPP	RPP
03	Design Freeze 3	04.10.16	RPP	RPP
02	Design Freeze 2	05.08.16	RPP	RPP
01	Design Freeze 1	15.07.16	RPP	RPP
00	Base Scheme	29.01.16	RPP	RPP

Rev	Notes	Date	Dwn	Iss

Consultants
Structural Engineer: Davies Maguire & Whitby
M&E Engineer: GDM Partnership
Cost Consultant: Currie & Brown
Planning Consultant: Gerald Eve



Robin Partington & Partners
Castlewood
35 New Oxford Street
London
WC1A 1DG
+44 20 7419 3500
mail@rplondon.com
www.rplondon.com

Client
Royal London Asset Management

Project
Castlewood House, London, W1A

Drawing Title
General Arrangement
Proposed Plan
Levels 4

Scale	Drawn By	Issued By
1:200 @ A1	RPP	RPP

DRAFT		
Project No.	Drawing No.	Revision
15023	A_PL_P_104	04

Date Last Saved: Tuesday, December 20, 2016



01 Level 05
1:200


Disclaimer
Do not scale from this drawing.
Check all dimensions on site before fabrication or setting out.
This document is copyright and may not be reproduced without permission of the owner.

Notes

Key

Rev	Notes	Date	Dwn	Iss
04	Design Freeze 4	20.12.16	RPP	RPP
03	Design Freeze 3	04.10.16	RPP	RPP
02	Design Freeze 2	05.08.16	RPP	RPP
01	Design Freeze 1	15.07.16	RPP	RPP
00	Base Scheme	29.01.16	RPP	RPP


Consultants
Structural Engineer: Davies Maguire & Whitby
M&E Engineer: GDM Partnership
Cost Consultant: Currie & Brown
Planning Consultant: Gerald Eve

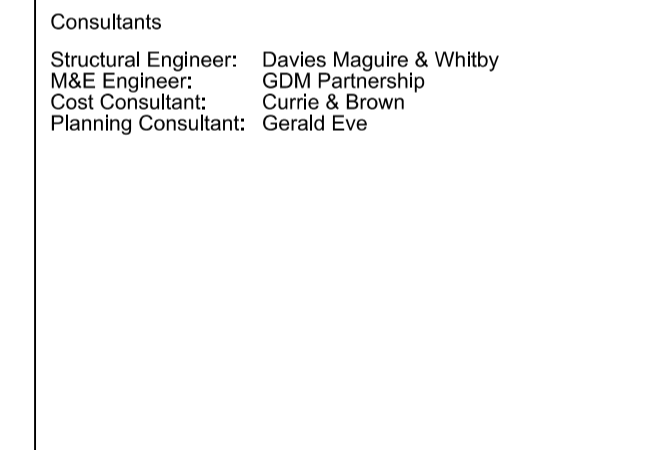

Robinson Partington & Partners
Castlewood
35 New Oxford Street
London
WC1A 1DG
+44 20 7419 3500
mail@rplondon.com
www.rplondon.com

Client
Royal London Asset Management

Project Castlewood House, London, W1A		
Drawing Title General Arrangement Proposed Plan Level 05		
Scale	Drawn By	Issued By
1:200 @ A1	RPP	RPP
DRAFT		
Project No.	Drawing No.	Revision
15023	A_PL_P_105	04

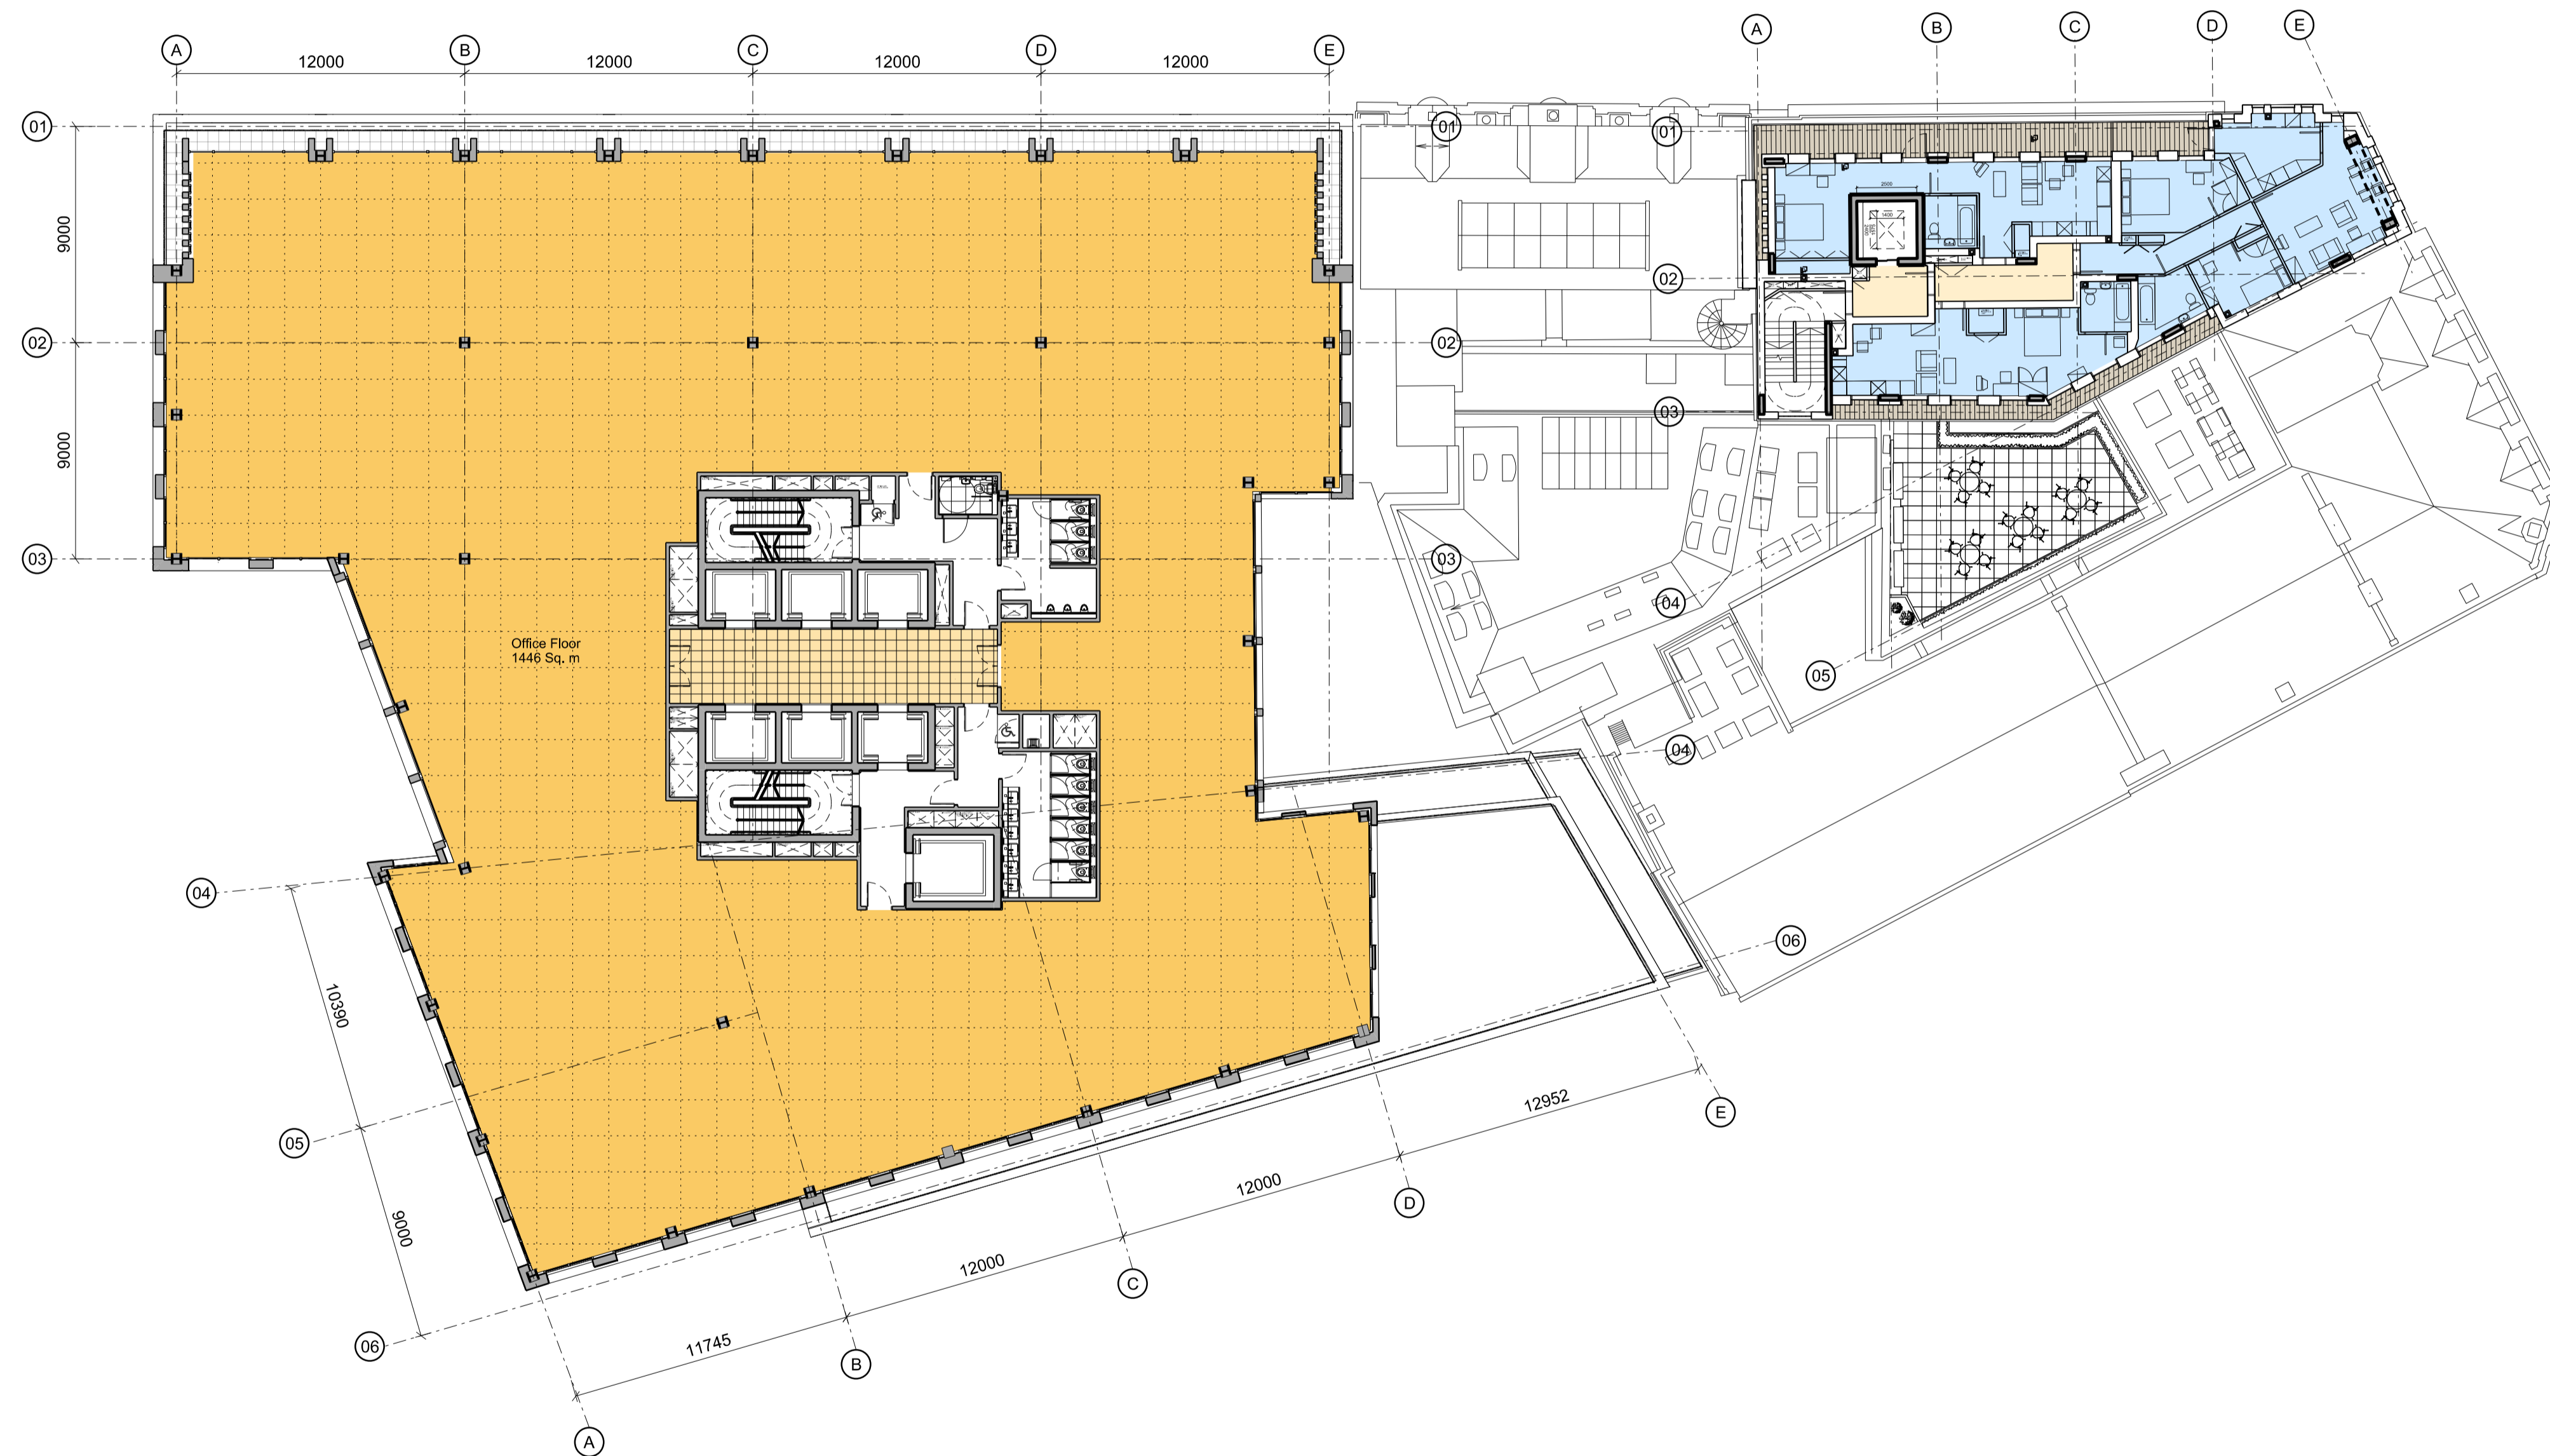

Disclaimer
Do not scale from this drawing.
Check all dimensions on site before fabrication or setting out.
This document is copyright and may not be reproduced without permission of the owner.

Notes

Key

04	Design Freeze 4	20.12.16	RPP	RPP
03	Design Freeze 3	04.10.16	RPP	RPP
02	Design Freeze 2	05.08.16	RPP	RPP
01	Design Freeze 1	15.07.16	RPP	RPP
00	Base Scheme	29.01.16	RPP	RPP

Rev	Notes	Date	Dwn	Iss

Consultants
Structural Engineer: Davies Maguire & Whitby
M&E Engineer: GDM Partnership
Cost Consultant: Currie & Brown
Planning Consultant: Gerald Eve



Robin Partington & Partners
Castlewood
35 New Oxford Street
London
WC1A 1DG
+44 20 7419 3500
mail@rplondon.com
www.rplondon.com

Client
Royal London Asset Management


Project
Castlewood House, London, W1A

Drawing Title
**General Arrangement
Proposed Plan
Level 6**

Scale	Drawn By	Issued By
1:200 @ A1	RPP	RPP

DRAFT		
Project No.	Drawing No.	Revision
15023	A_PL_P_106	04

01 Level 06
1:200

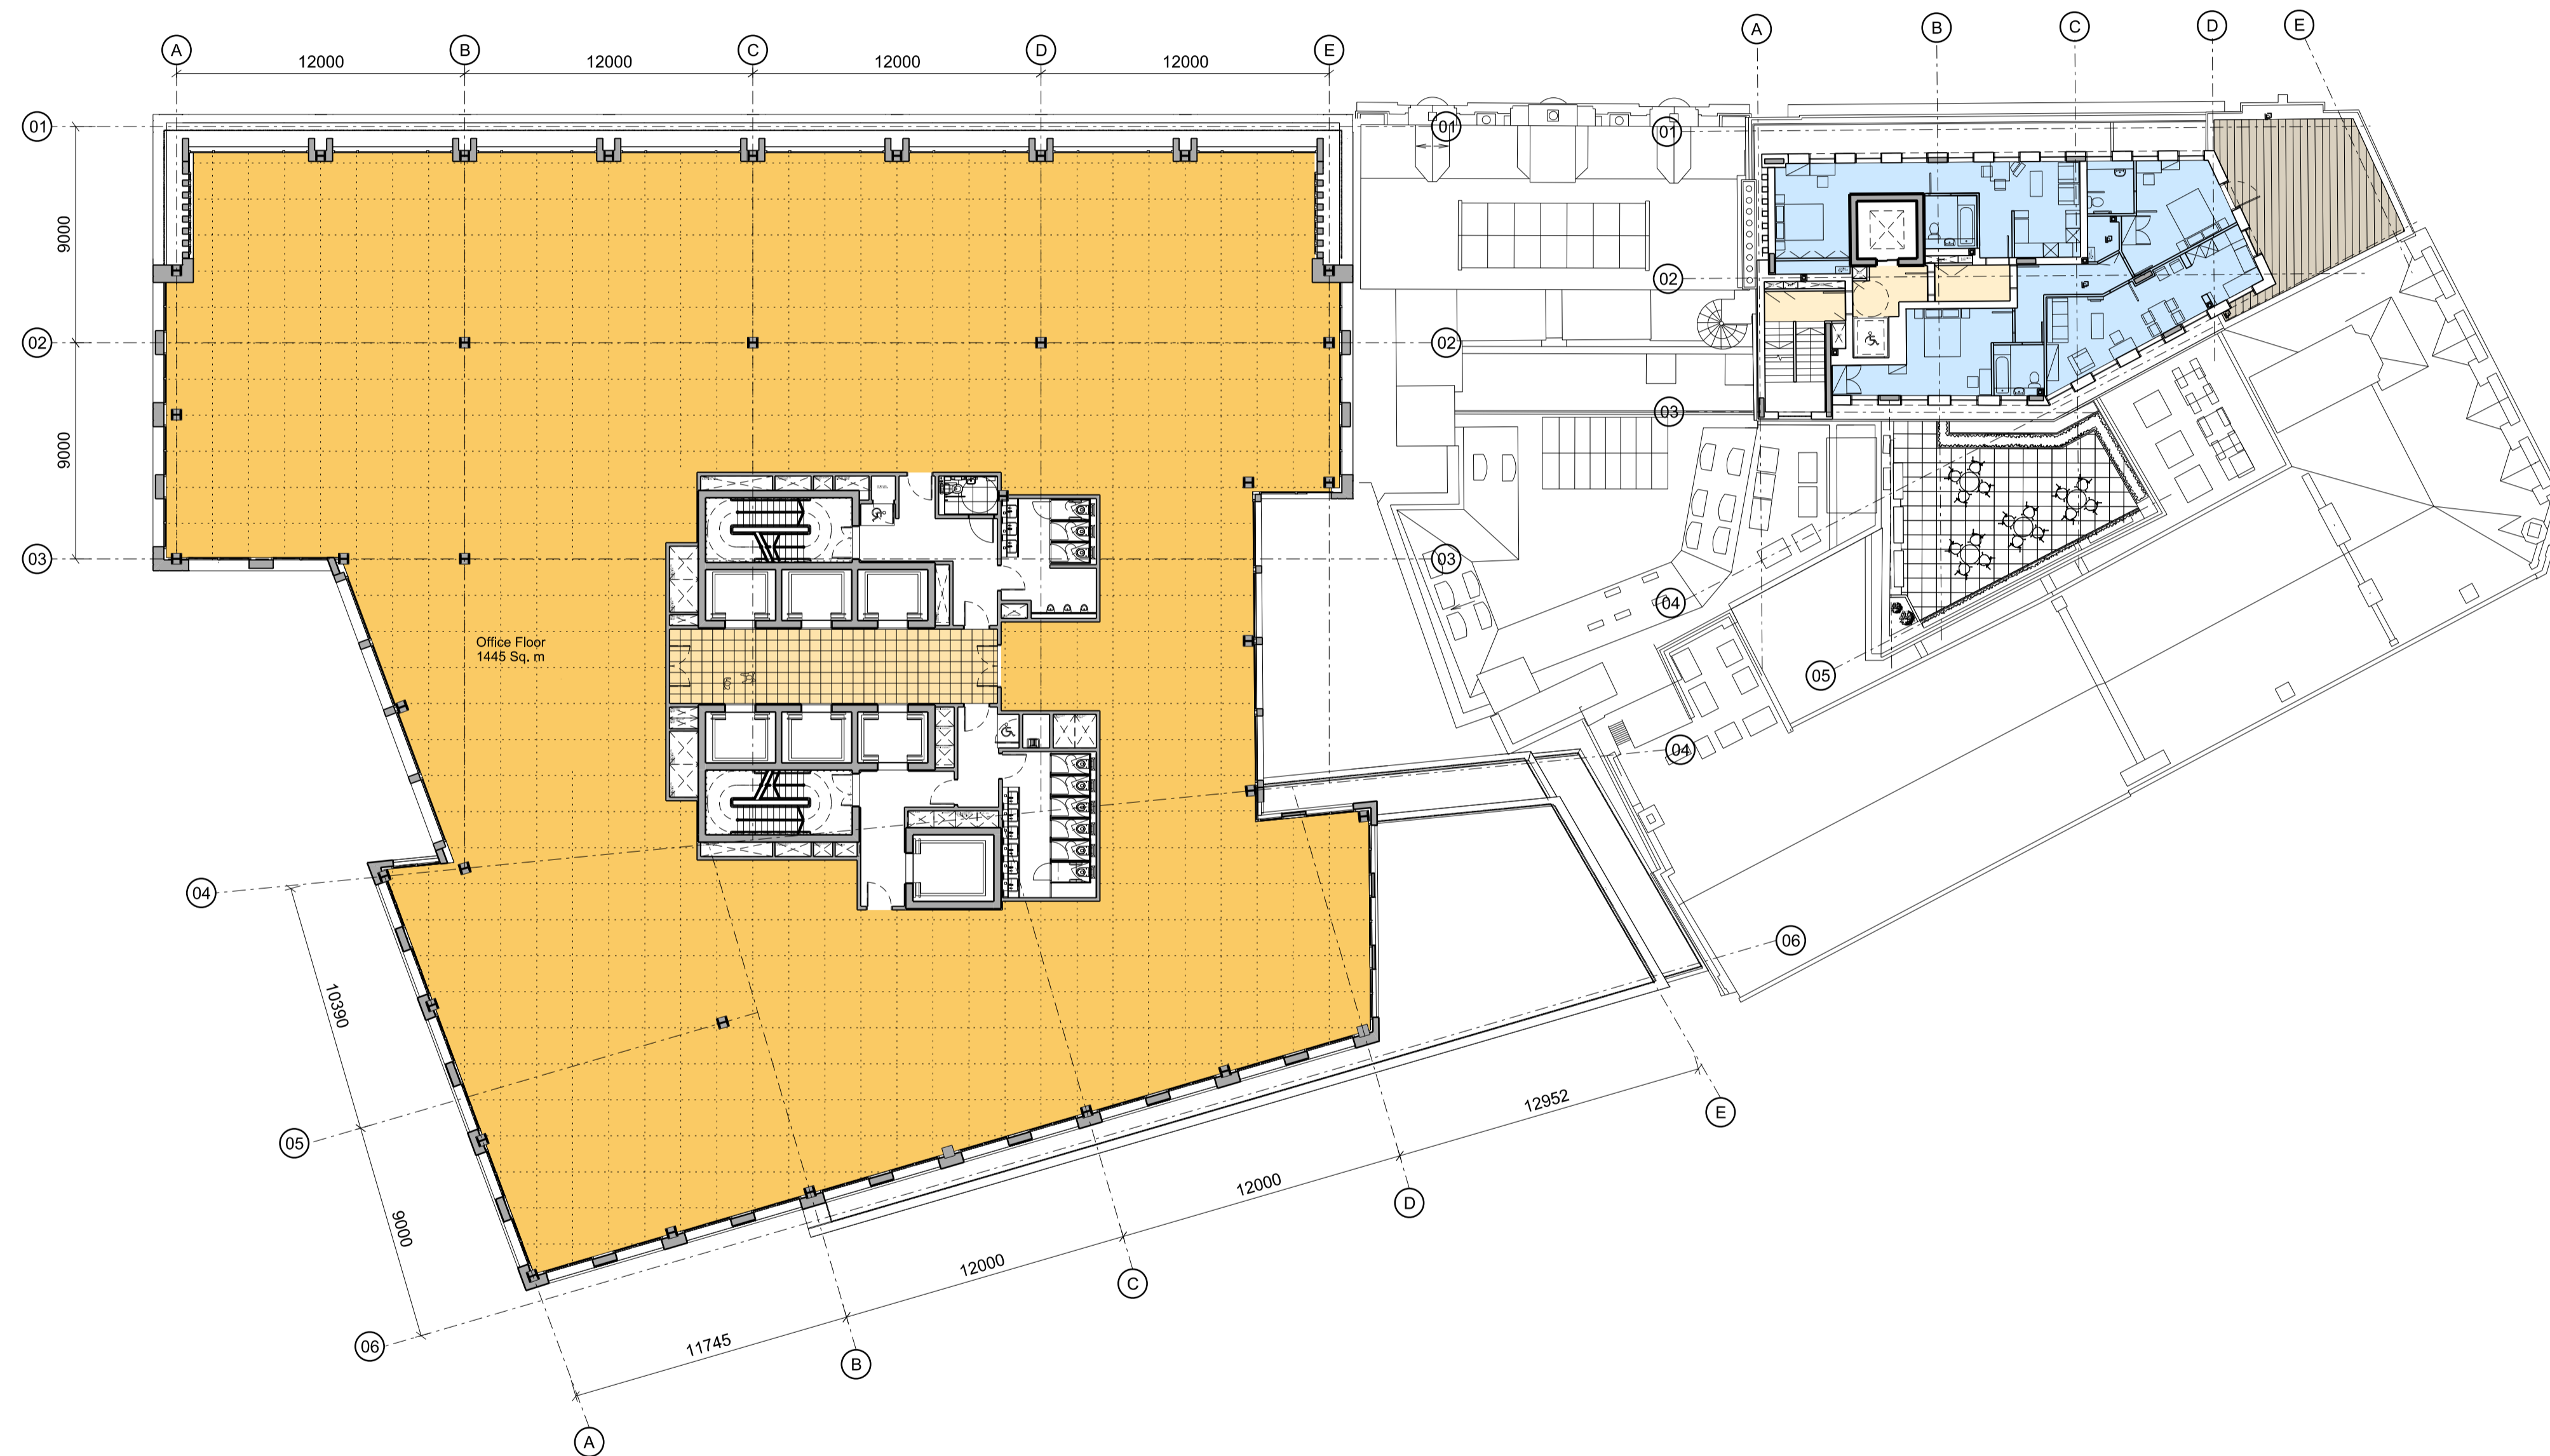

01 Level 07
1:200

Disclaimer
Do not scale from this drawing.
Check all dimensions on site before fabrication or setting out.
This document is copyright and may not be reproduced without permission of the owner.

Notes

Key

Rev	Notes	Date	Dwn	Iss
04	Design Freeze 4	20.12.16	RPP	RPP
03	Design Freeze 3	04.10.16	RPP	RPP
02	Design Freeze 2	05.08.16	RPP	RPP
01	Design Freeze 1	15.07.16	RPP	RPP
00	Base Scheme	29.01.16	RPP	RPP

Consultants
Structural Engineer: Davies Maguire & Whitby
M&E Engineer: GDM Partnership
Cost Consultant: Currie & Brown
Planning Consultant: Gerald Eve



Robin Partington & Partners
Castlewood
35 New Oxford Street
London
WC1A 1DG
+44 20 7419 3500
mail@rplondon.com
www.rplondon.com


Client
Royal London Asset Management

Project
Castlewood House, London, W1A
Drawing Title
General Arrangement
Proposed Plan
Level 7

Scale	Drawn By	Issued By
1:200 @ A1	RPP	RPP

DRAFT		
Project No.	Drawing No.	Revision
15023	A_PL_P_107	04

Date Last Saved: Monday, December 19, 2016

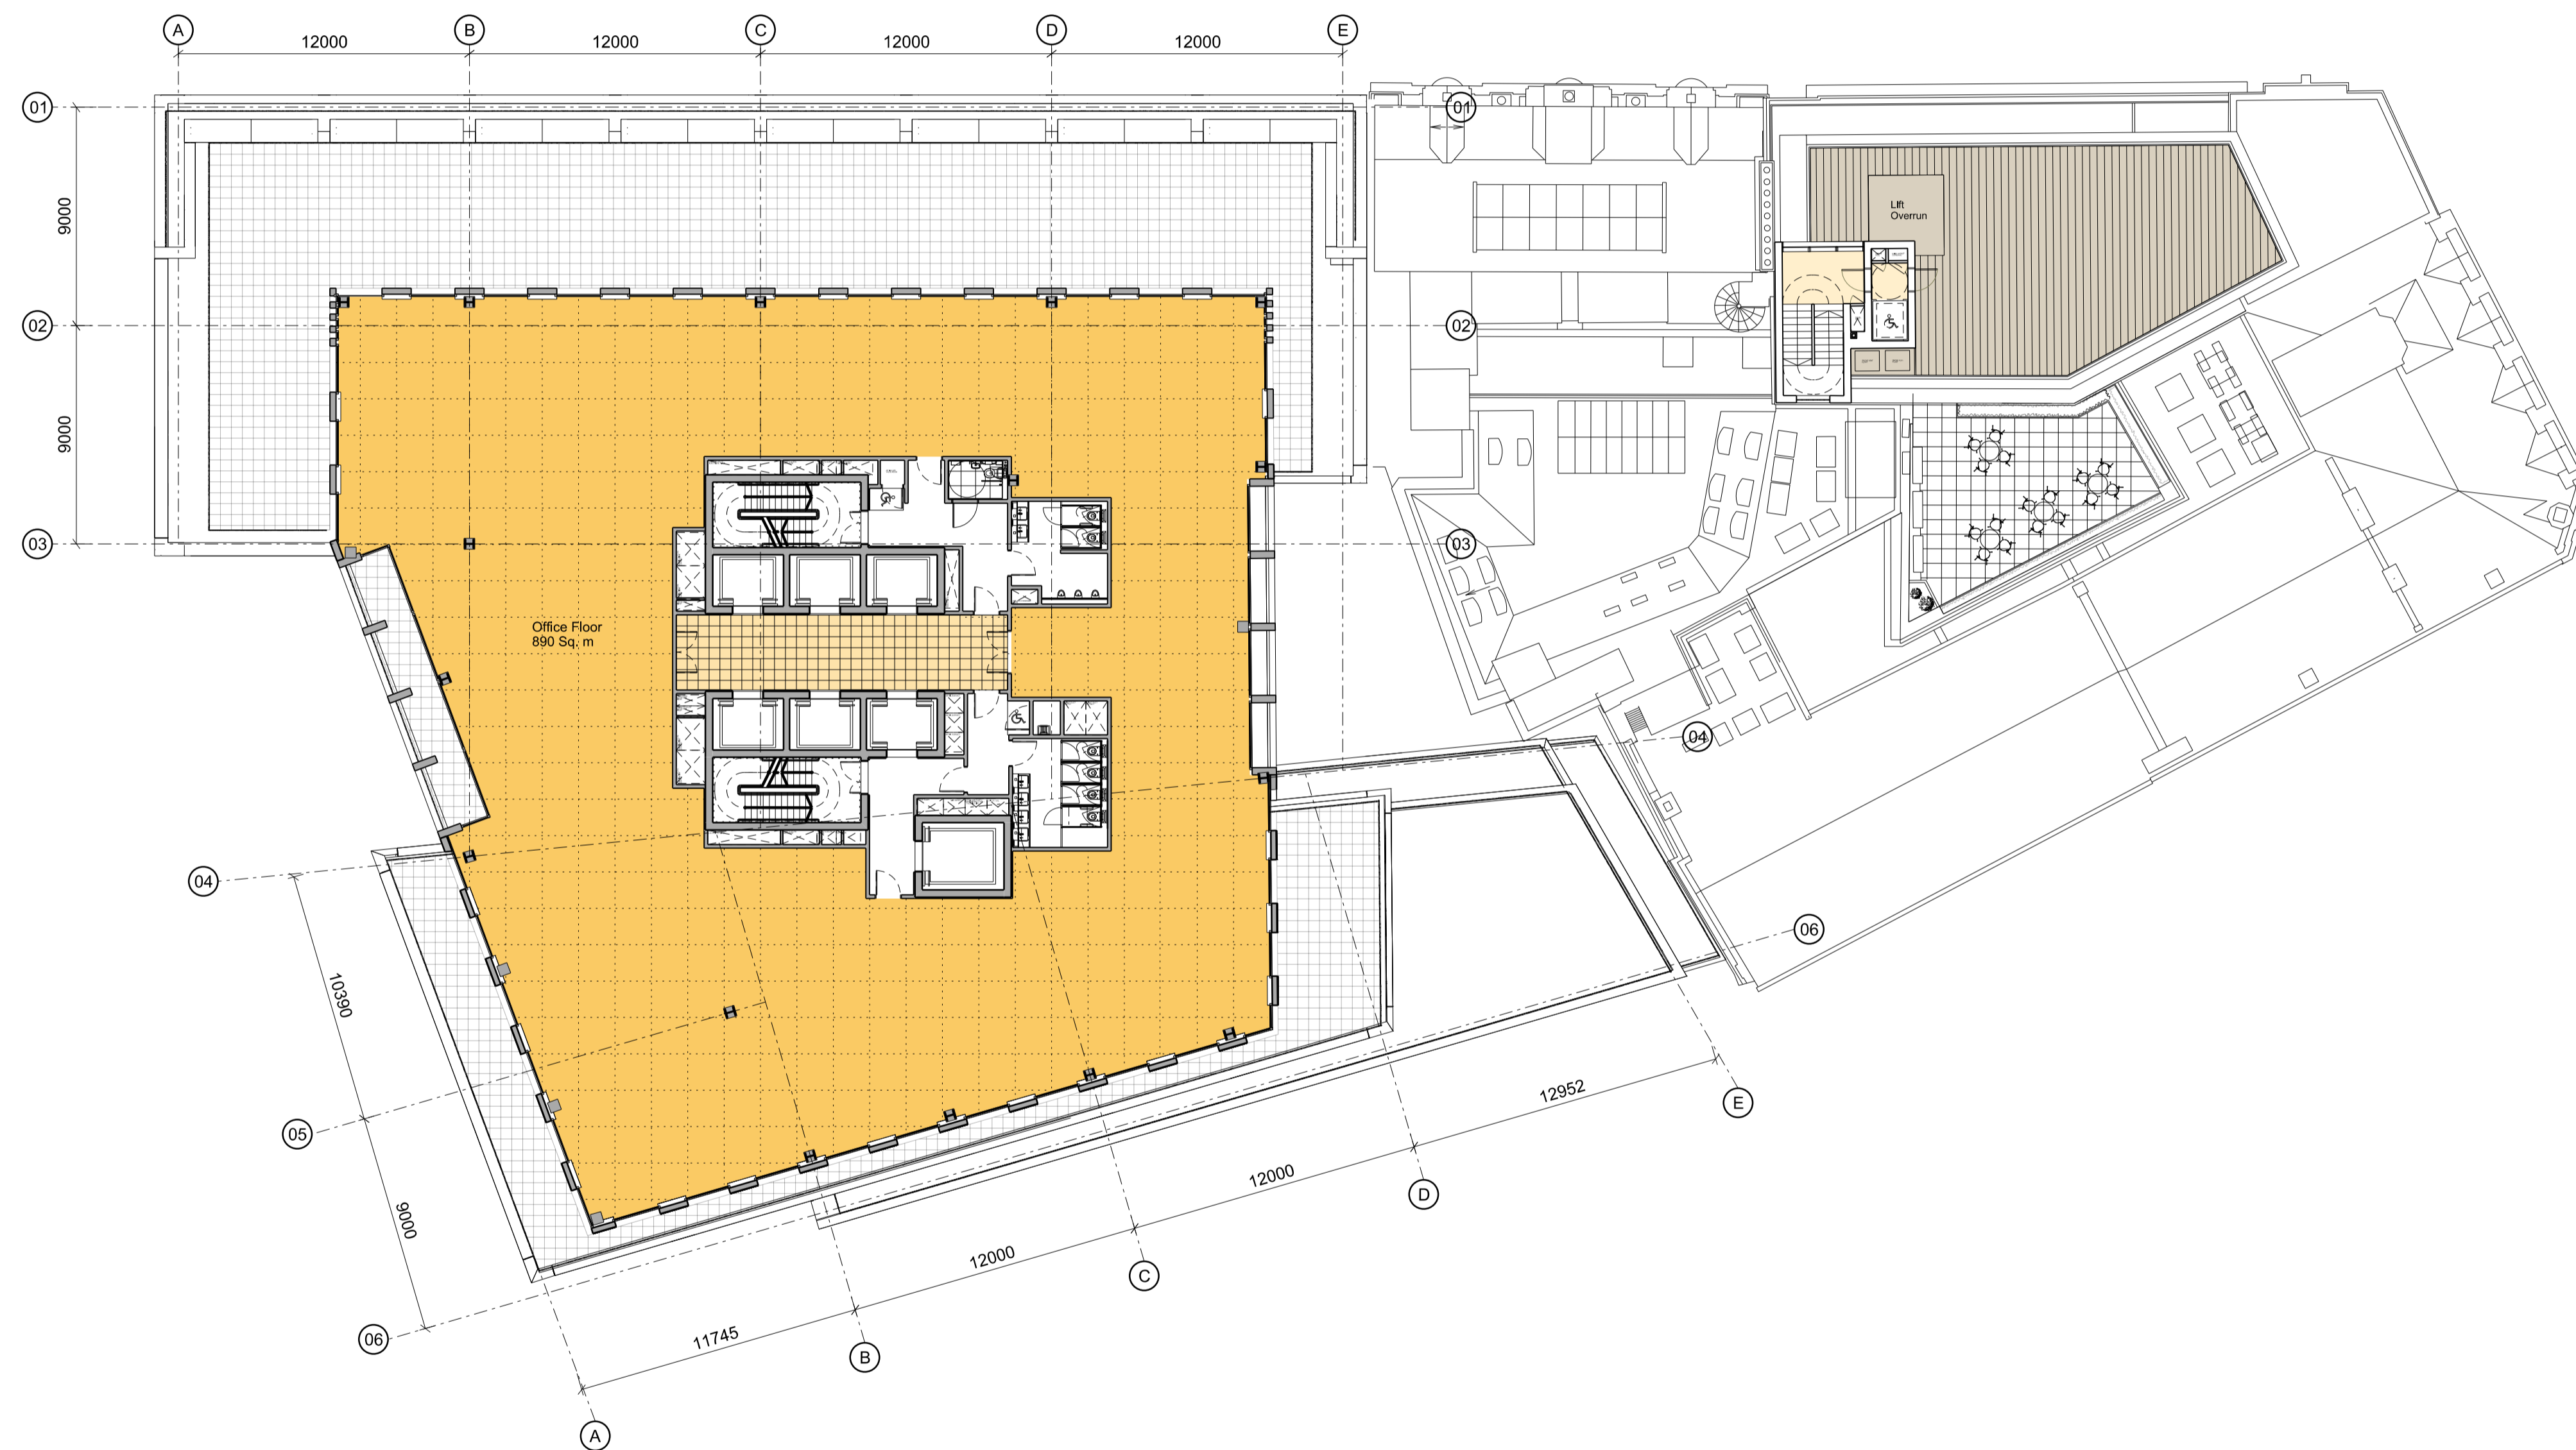

01 Level 08
1:200

Disclaimer

Do not scale from this drawing.
Check all dimensions on site before fabrication or setting out.
This document is copyright and may not be reproduced without permission of the owner.

Notes

Key

Rev	Notes	Date	Dwn	Iss
04	Design Freeze 4	20.12.16	RPP	RPP
03	Design Freeze 3	04.10.16	RPP	RPP
02	Design Freeze 2	05.08.16	RPP	RPP
01	Design Freeze 1	15.07.16	RPP	RPP
00	Base Scheme	29.01.16	RPP	RPP

Consultants
Structural Engineer: Davies Maguire & Whitby
M&E Engineer: GDM Partnership
Cost Consultant: Currie & Brown
Planning Consultant: Gerald Eve



Robin Partington & Partners

Castlewood
35 New Oxford Street
London
WC1A 1DG
+44 20 7419 3500
mail@rplondon.com
www.rplondon.com

Client
Royal London Asset Management

Project
Castlewood House, London, W1A


Drawing Title
**General Arrangement
Proposed Plan
Level 08**

Scale	Drawn By	Issued By
1:200 @ A1	RPP	RPP

DRAFT

Project No.	Drawing No.	Revision
15023	A_PL_P_108	04

Date Last Saved: Tuesday, December 20, 2016

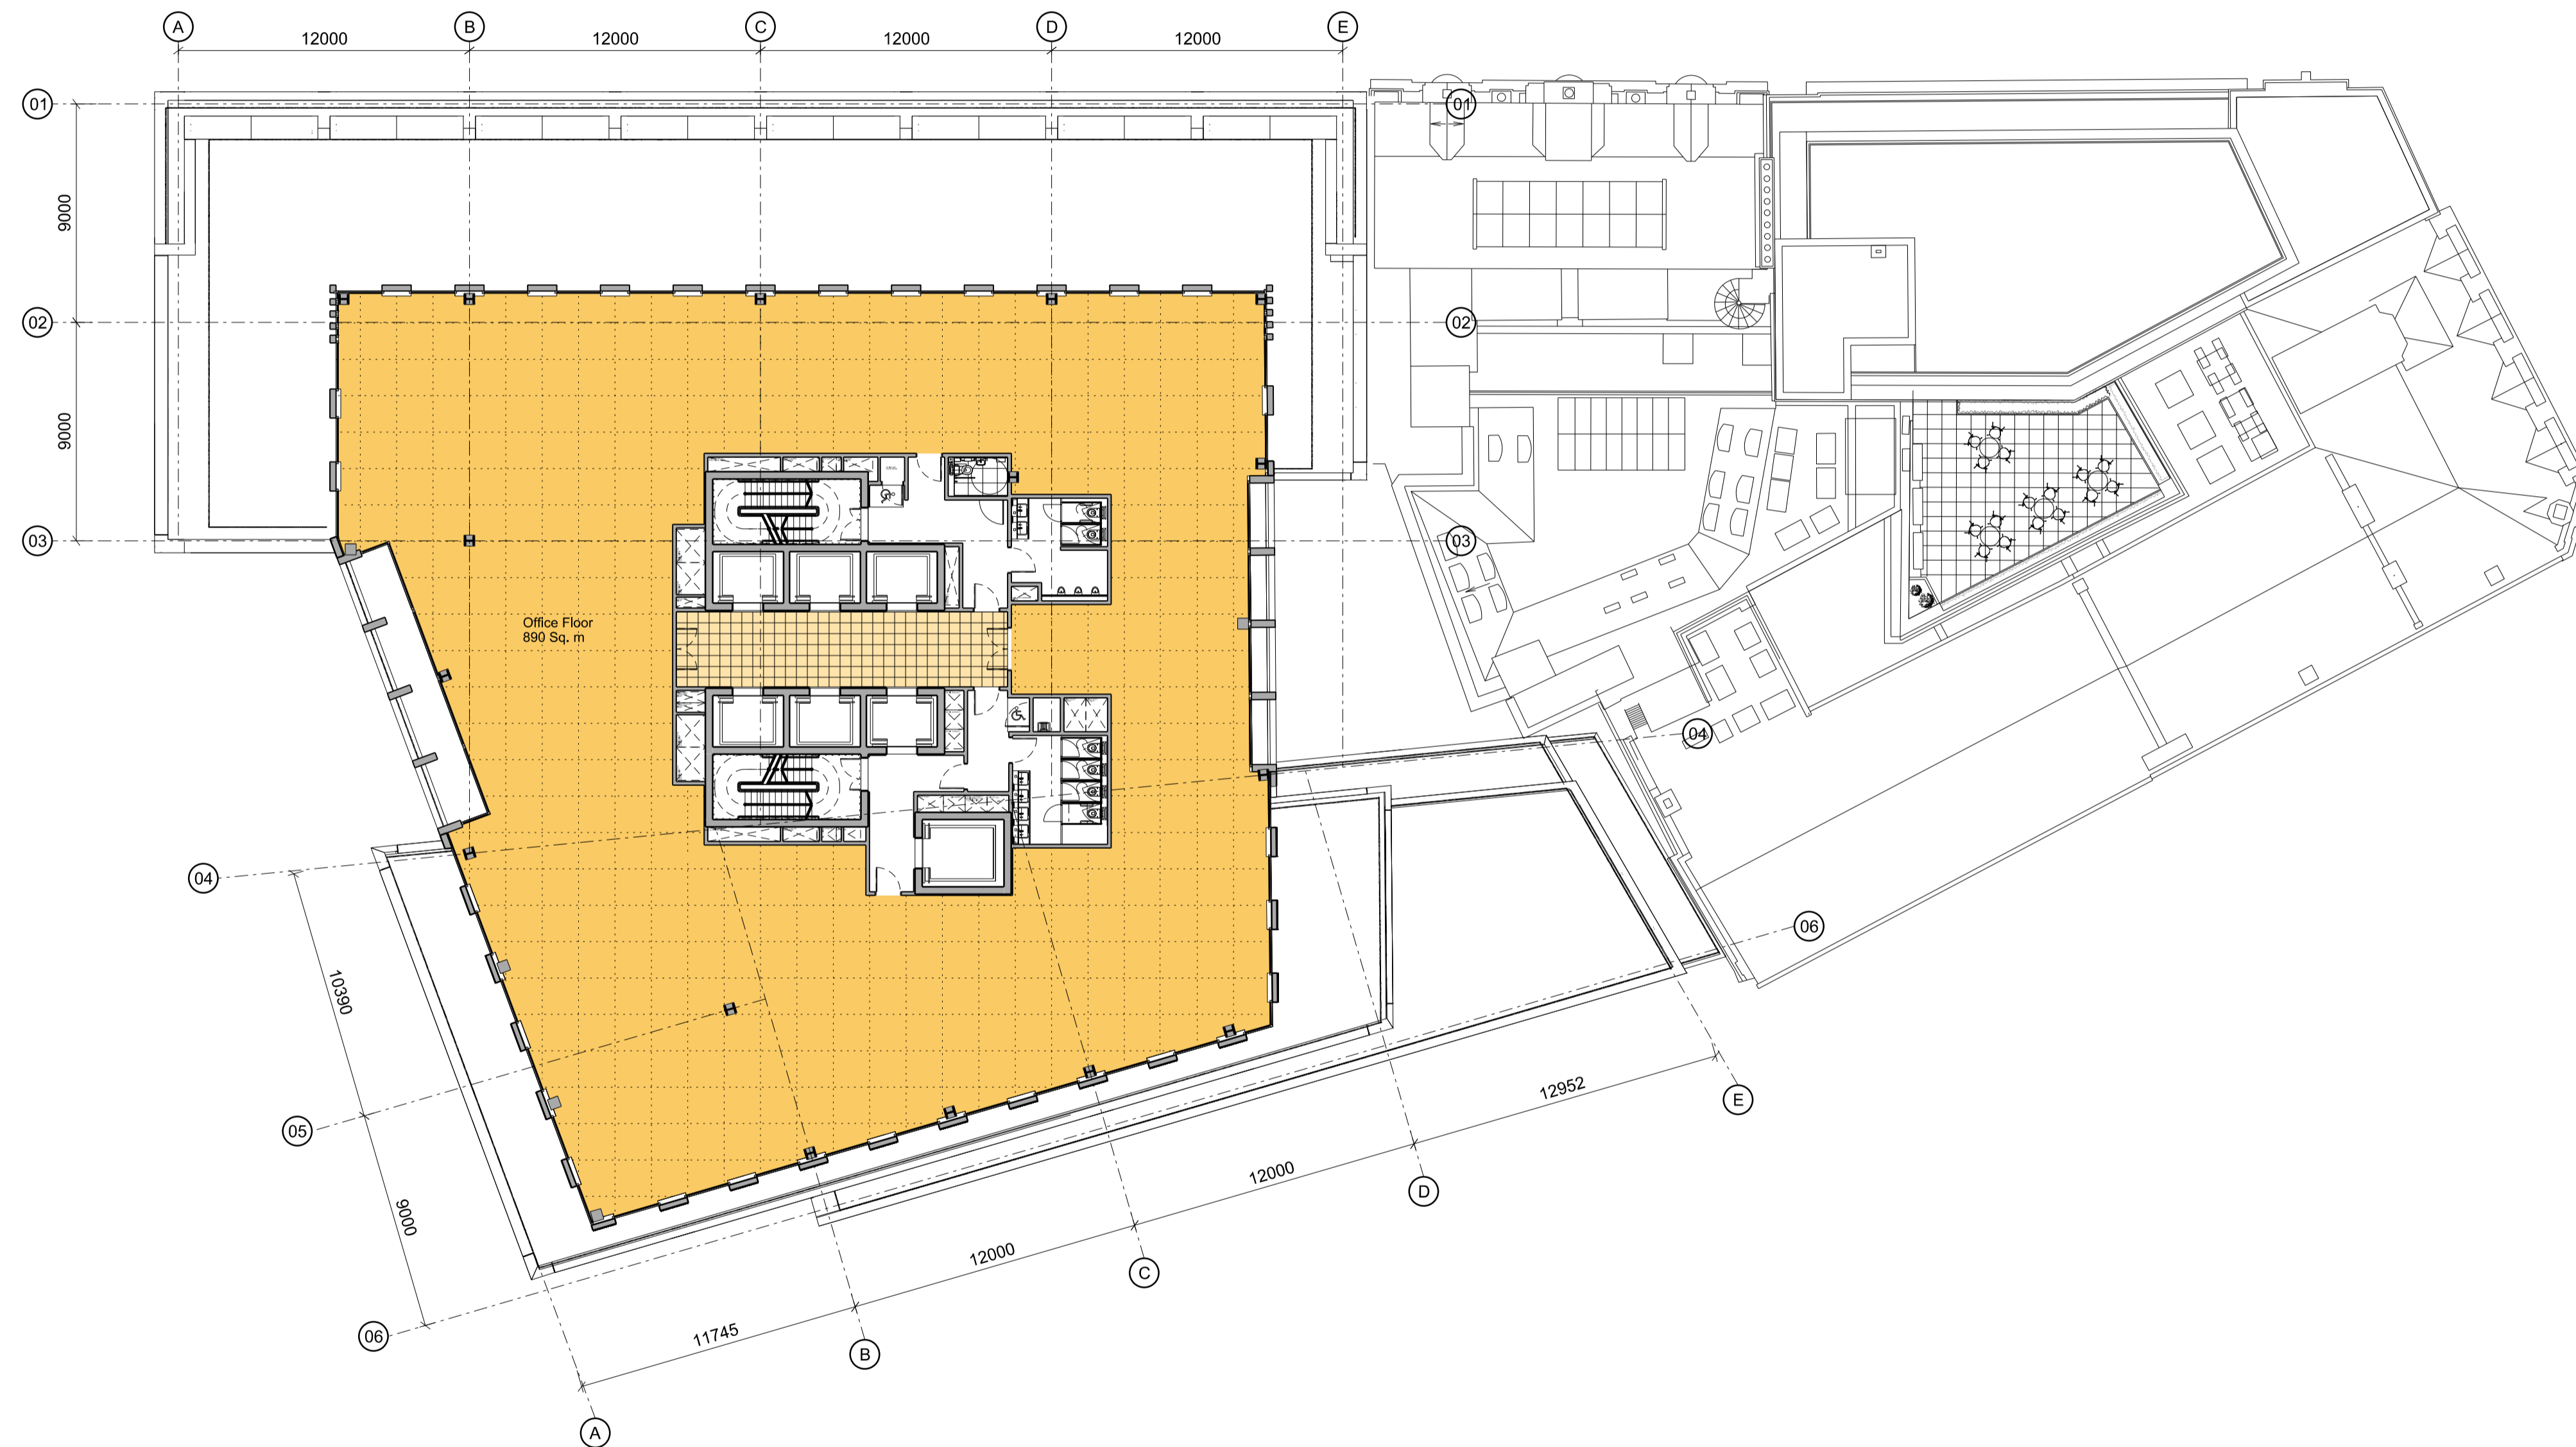

01 Level 09

1:200

Disclaimer


Do not scale from this drawing.
Check all dimensions on site before fabrication or setting out.
This document is copyright and may not be reproduced without permission of the owner.

Notes

Key

Rev	Notes	Date	Dwn	Iss
04	Design Freeze 4	20.12.16	RPP	RPP
03	Design Freeze 3	04.10.16	RPP	RPP
02	Design Freeze 2	05.08.16	RPP	RPP
01	Design Freeze 1	15.07.16	RPP	RPP
00	Base Scheme	29.01.16	RPP	RPP

Consultants
Structural Engineer: Davies Maguire & Whitby
M&E Engineer: GDM Partnership
Cost Consultant: Currie & Brown
Planning Consultant: Gerald Eve

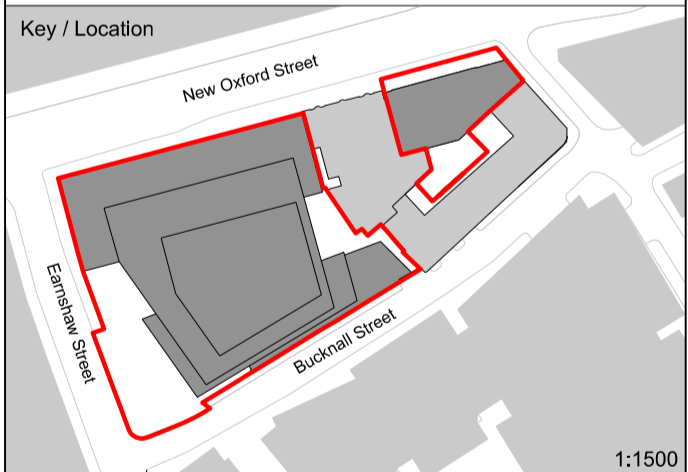

Robin Partington & Partners

Castlewood
35 New Oxford Street
London
WC1A 1DG
+44 20 7419 3500
mail@rplondon.com
www.rplondon.com

Client
Royal London Asset Management

Project
Castlewood House, London, W1A

Drawing Title
**General Arrangement
Proposed Plan
Level 9**

Scale	Drawn By	Issued By
1:200 @ A1	RPP	RPP

DRAFT

Project No.	Drawing No.	Revision
15023	A_PL_P_109	04

Date Last Saved: Tuesday, December 20, 2016