

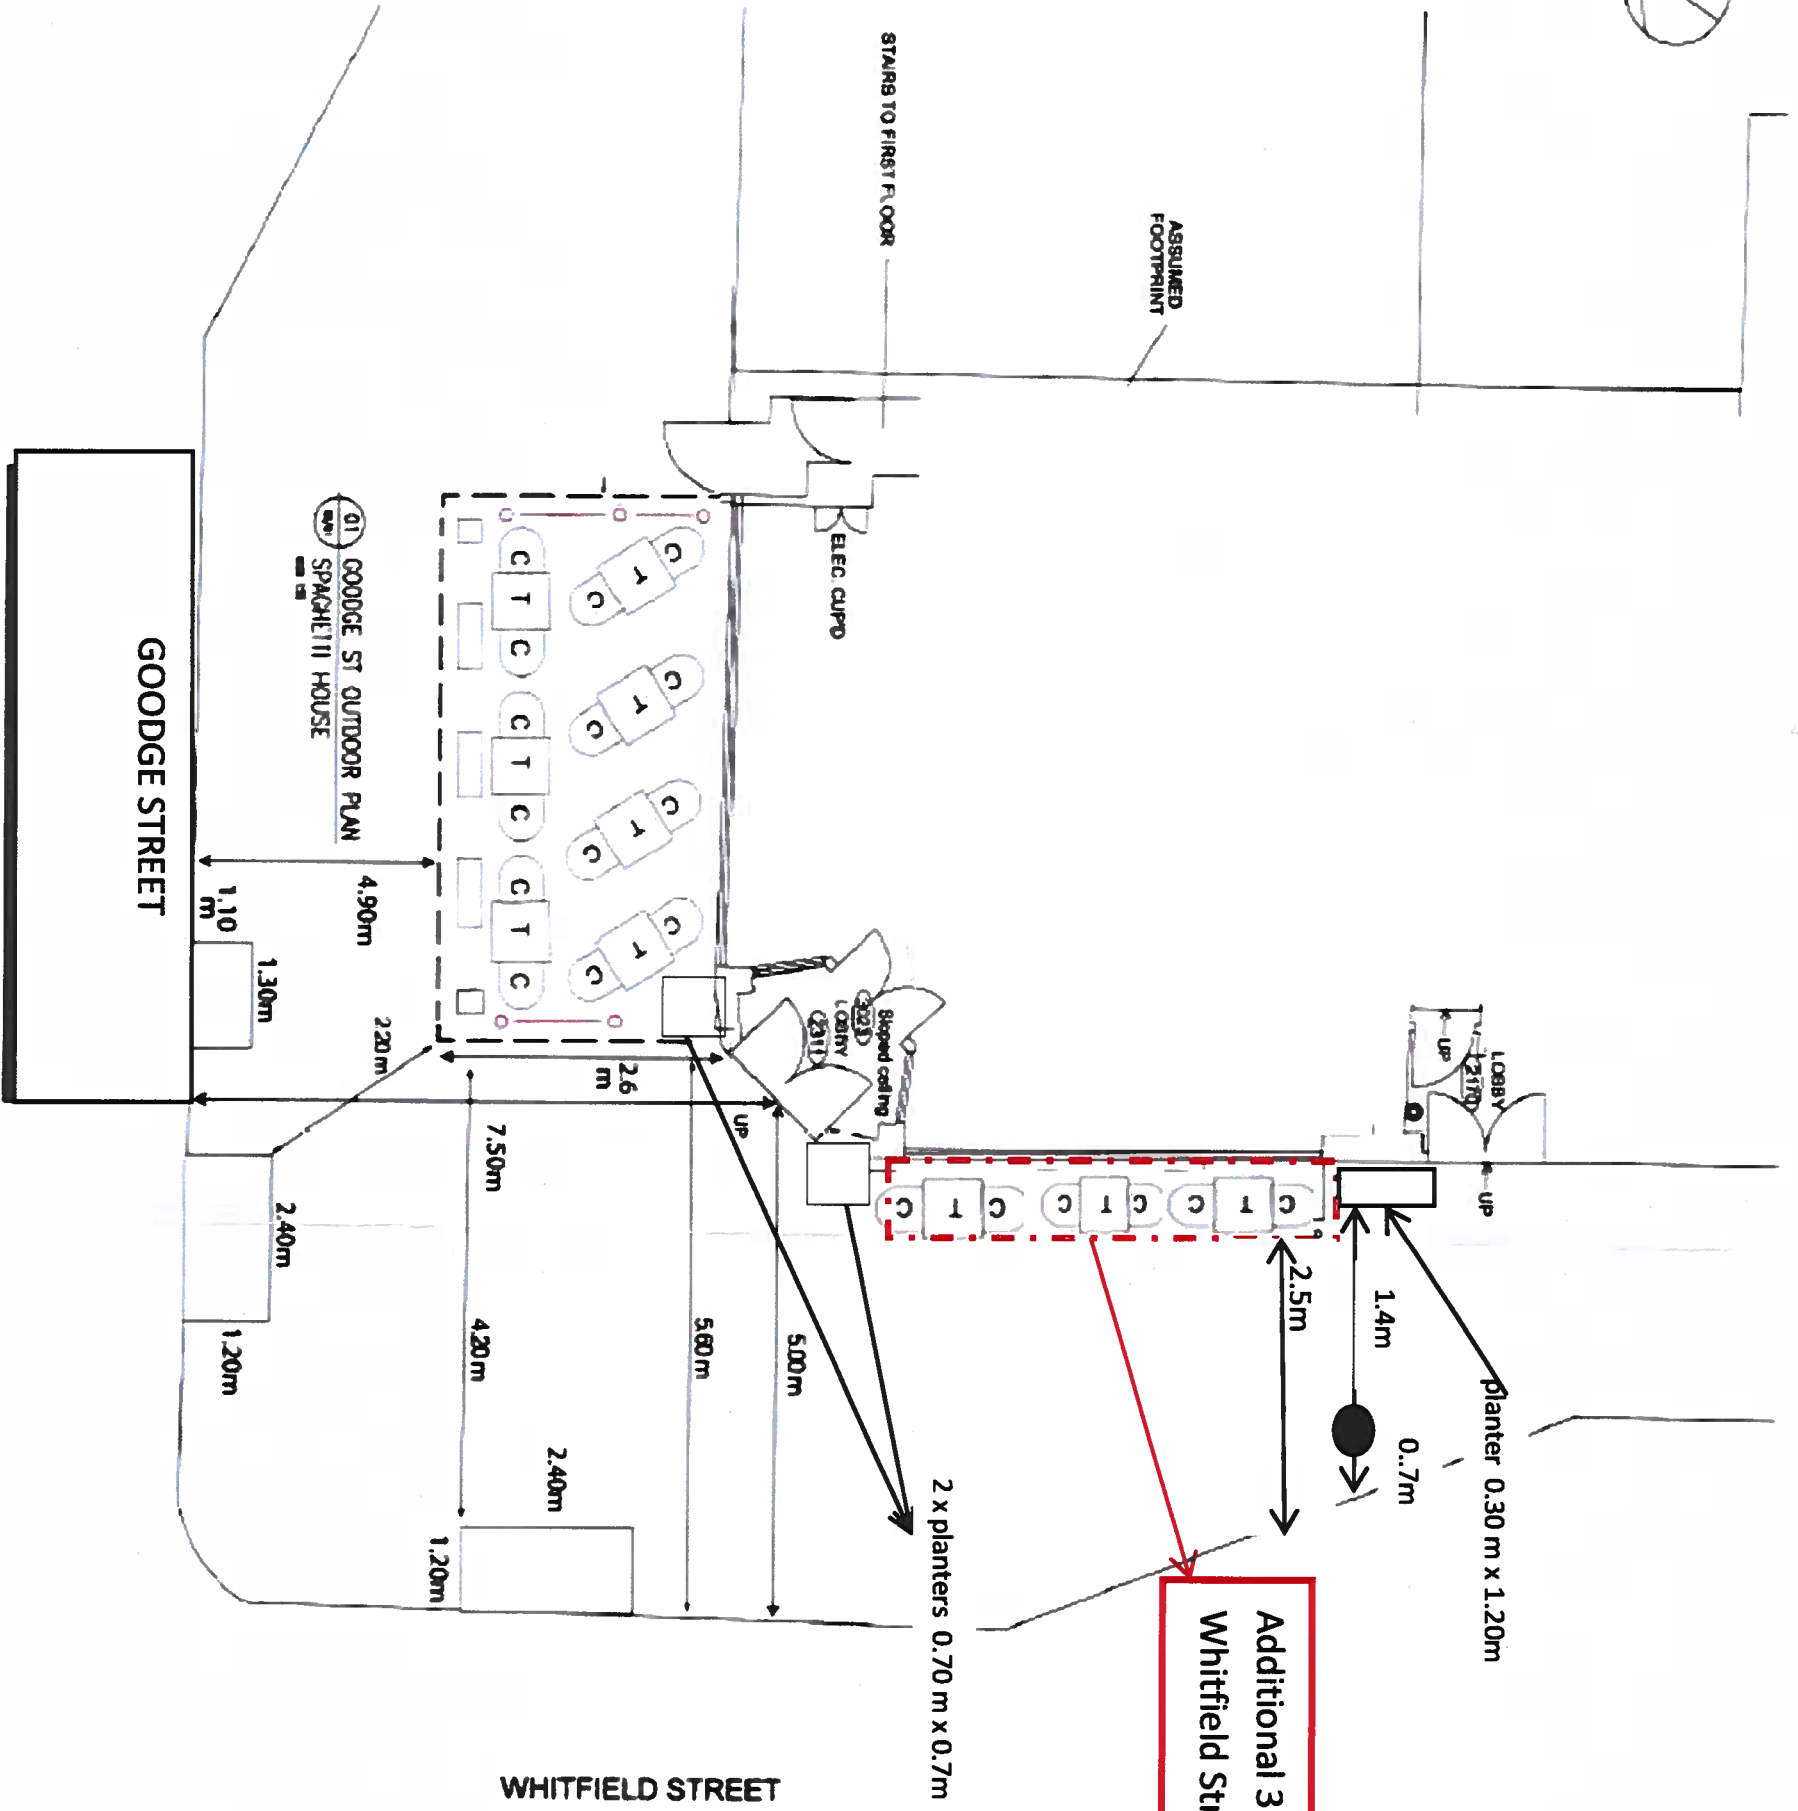


2

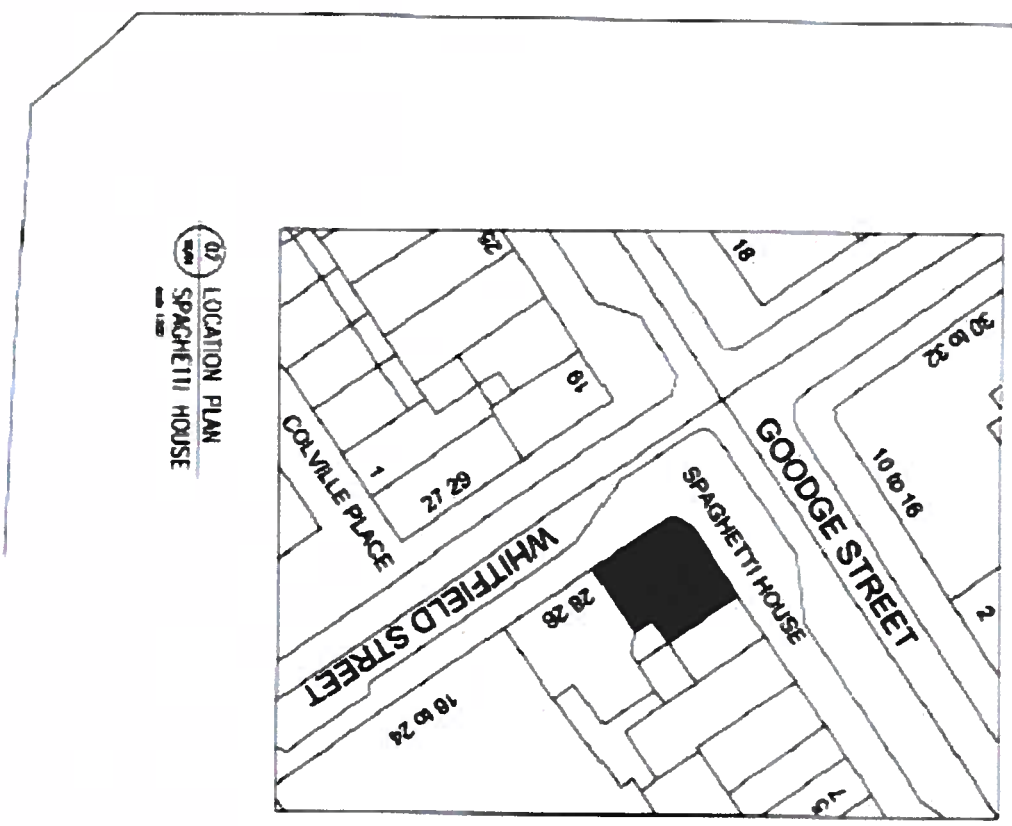

Additional 3 tables and 6 chairs on Whitfield Street side area 5.2m x 0.70m

Table: 70x70 cm  
Chairs 45 x 45cm

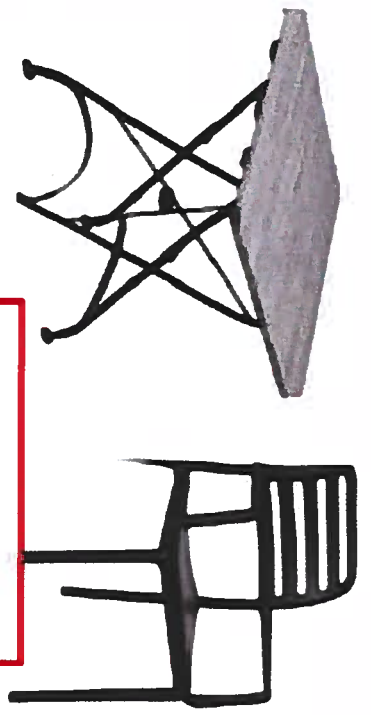

07 LOCATION PLAN  
SPAGHETTI HOUSE