





Planning Condition 4
 Before the relevant part of the work is begun, detailed drawings, methodologies or samples of materials as appropriate, in respect of the following, shall be submitted to and approved in writing by the local planning authority:

a) Details including sections at 1:10 of the Crittall windows (including jambs, head and cill) and external doors to the rear extension;

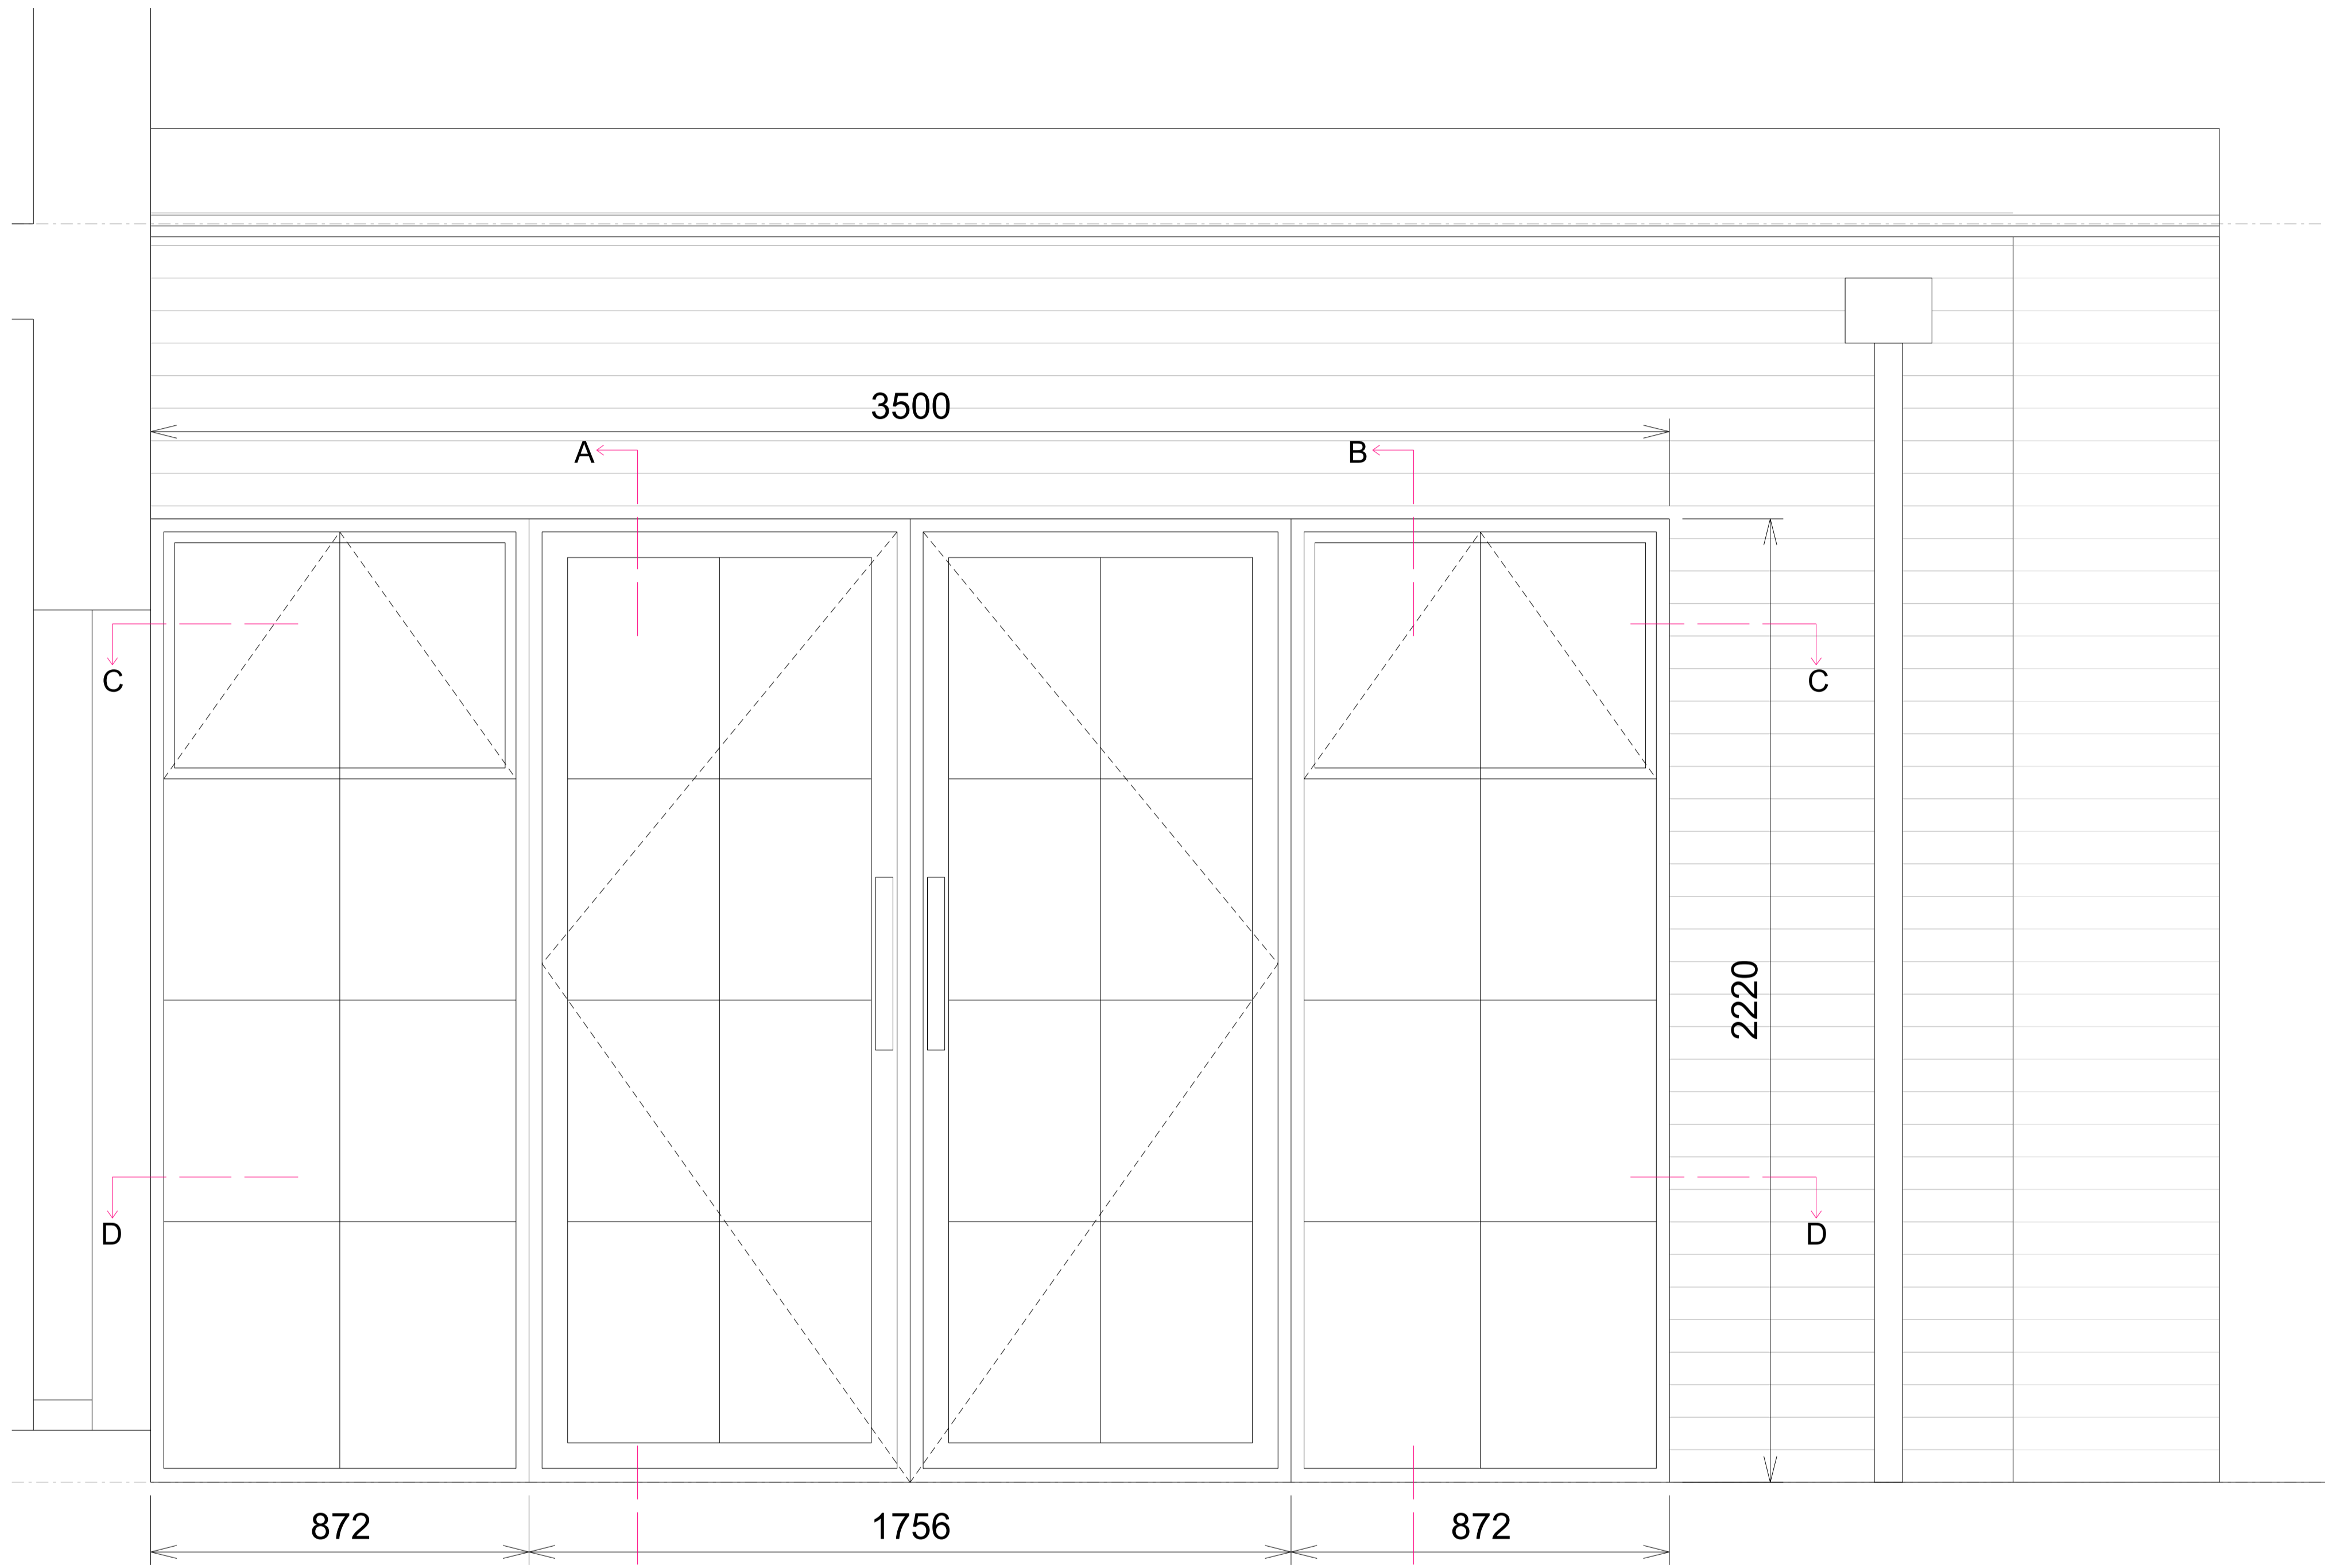

Elevation 1:10

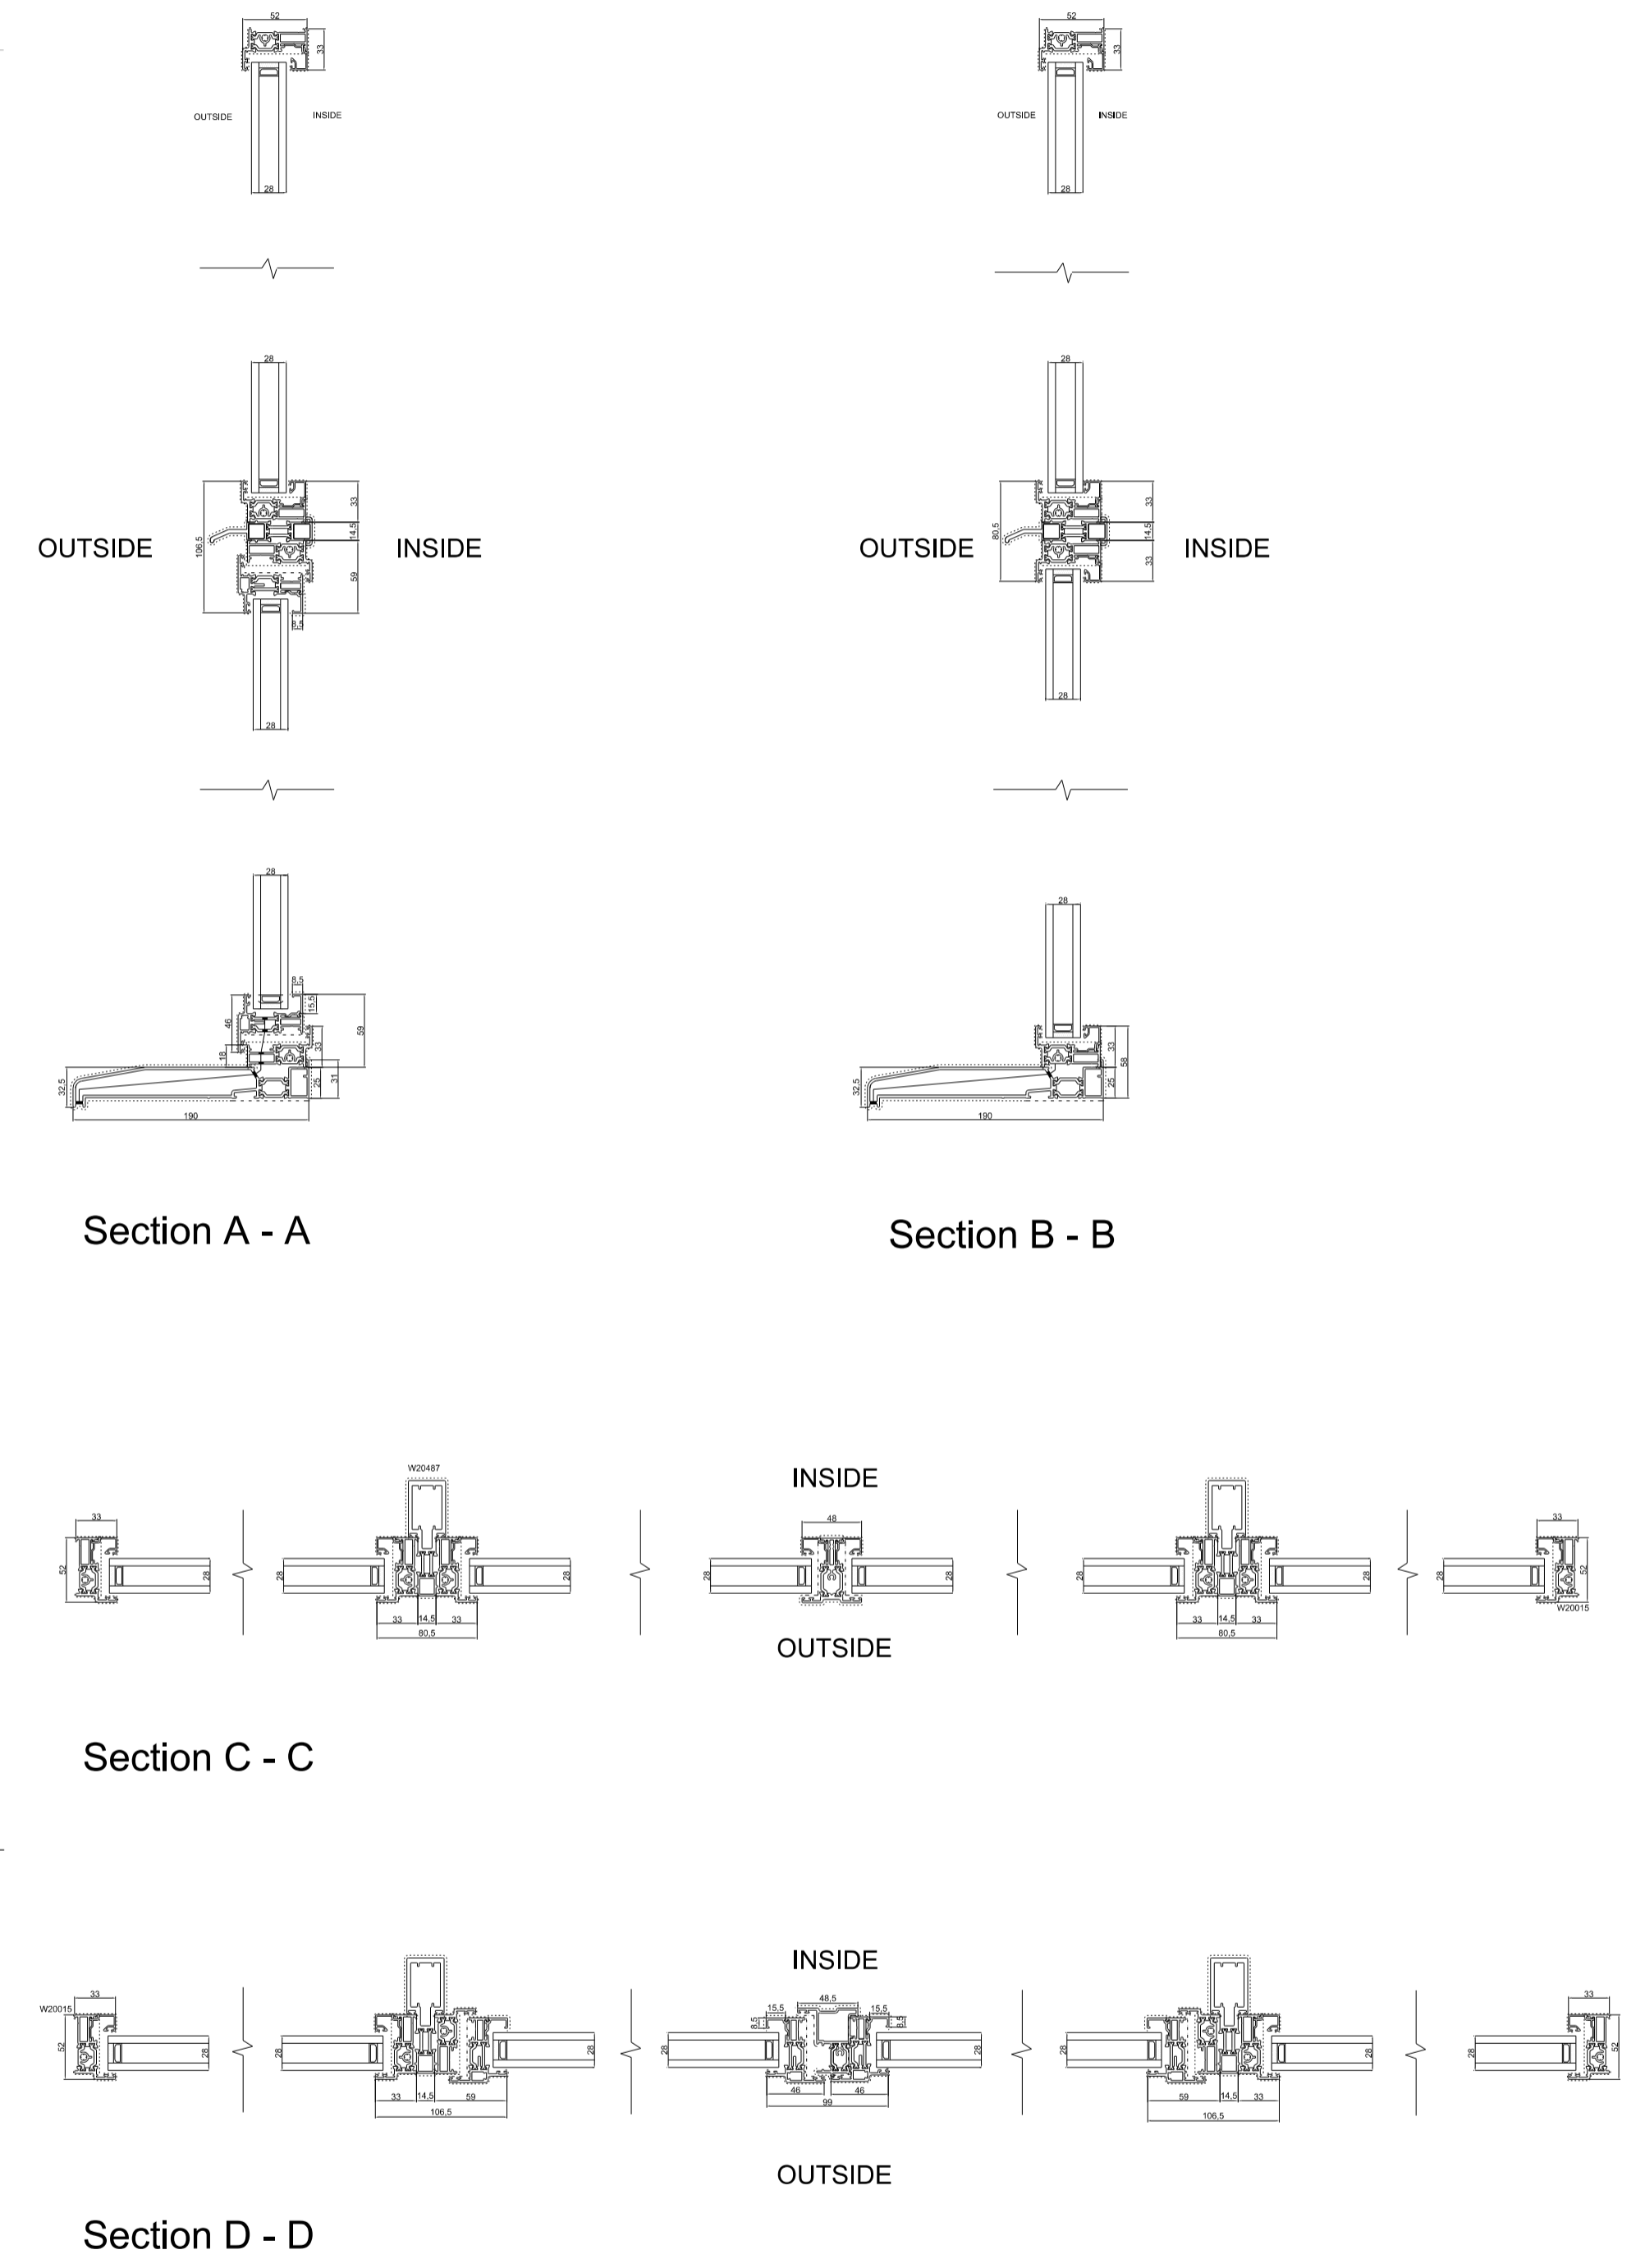

Section A - A

Section B - B

Section C - C

Section D - D

To be read in conjunction with Approved Planning Drawings

pa d

Independent architectural services
 52 Bailey Road Leigh on Sea Essex SS9 3PJ M:07790 069188

Project: 68 Highgate Road London NW5 1PA
 Client: Duah & Watson
 Drawing title: Proposed Single Storey Rear Extension
 Scale 1: 10@A1 Drawn by PSA
 Project number 18 301 Drawing number LB PC 04
 Status: Planning Condition Approval

All dimensions must be checked on site and not scaled from this drawing.