






GENERAL NOTES
 DO NOT SCALE OFF THIS DRAWING.
 ALL DIMENSIONS MUST BE CHECKED ON SITE INFORM THE ARCHITECT OF ANY DISCREPANCIES PRIOR TO CONSTRUCTION.
 THIS DRAWING IS COPYRIGHT & MAY NOT BE OTHERWISE USED OR COPIED.
 READ IN CONJUNCTION WITH M.E.P. S.E. AND CIVIL ENGINEER'S DRAWINGS.
 CDM REGULATIONS 2015
 ALL CURRENT DRAWINGS AND SPECIFICATIONS FOR THE PROJECT MUST BE READ IN CONJUNCTION WITH THE DESIGNER'S HAZARD AND ENVIRONMENTAL ASSESSMENT RECORD

Key

-  Existing
-  Proposed

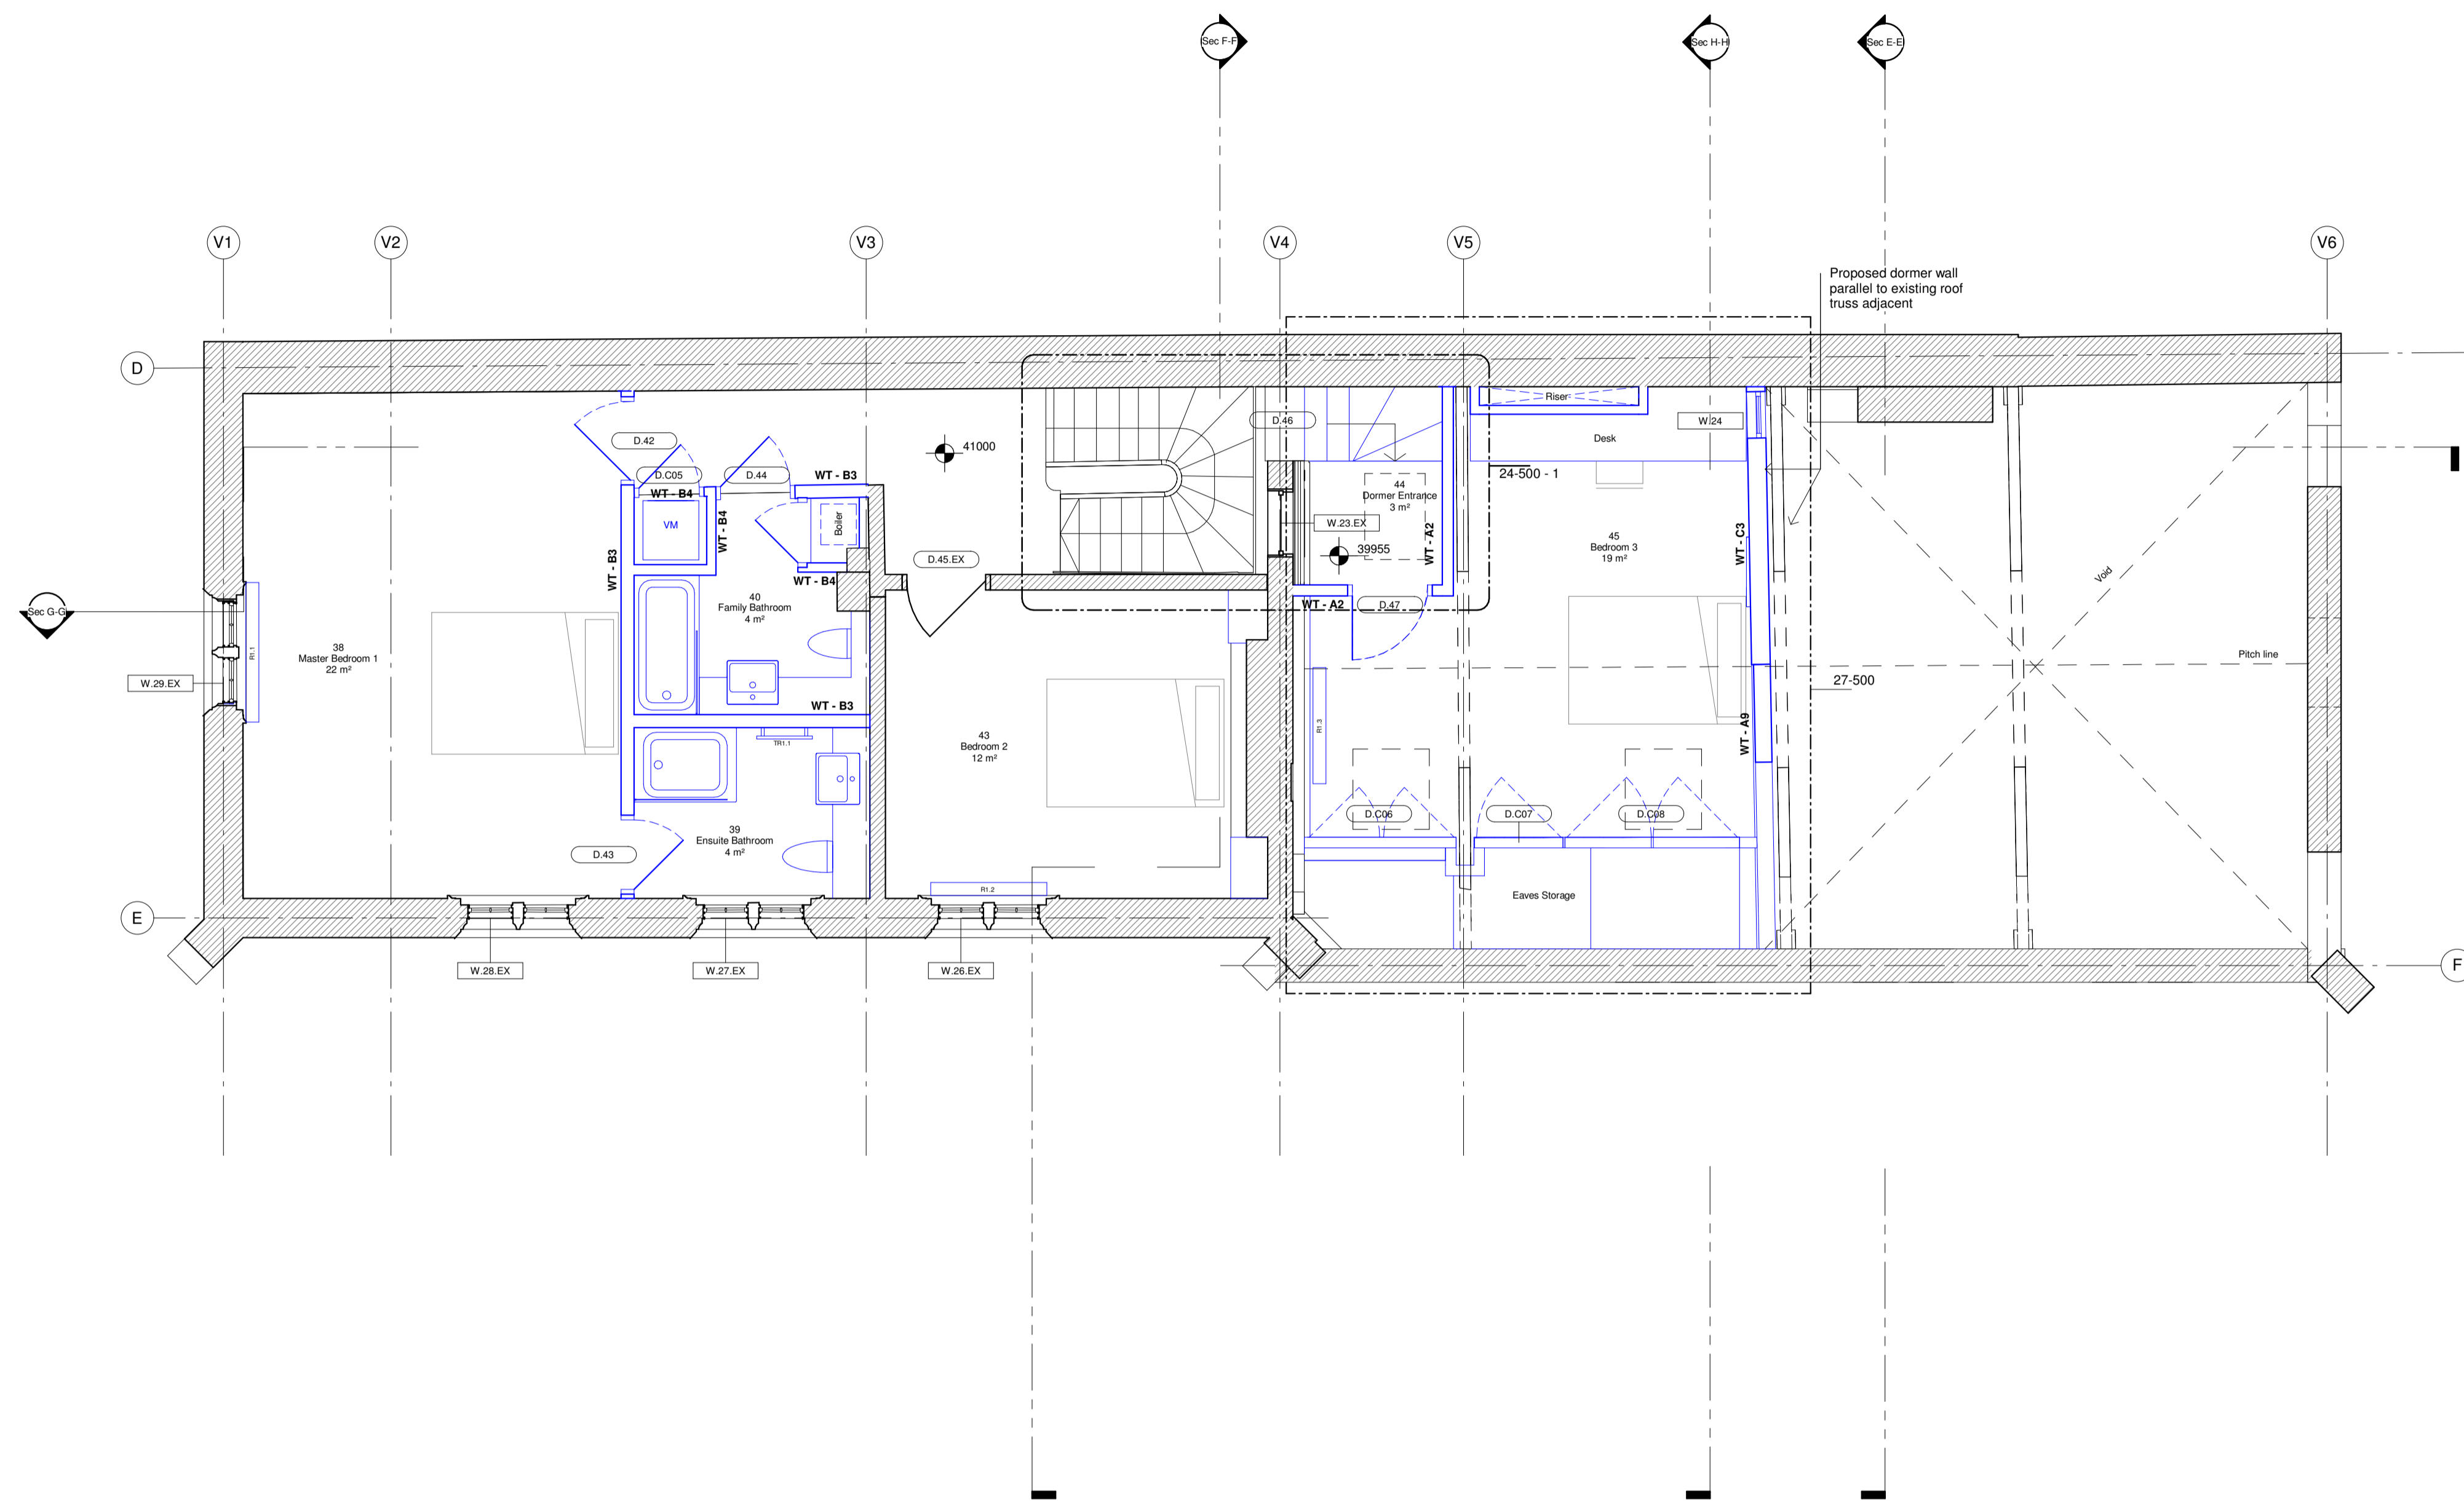

Building Key

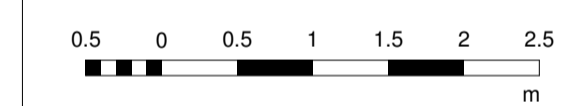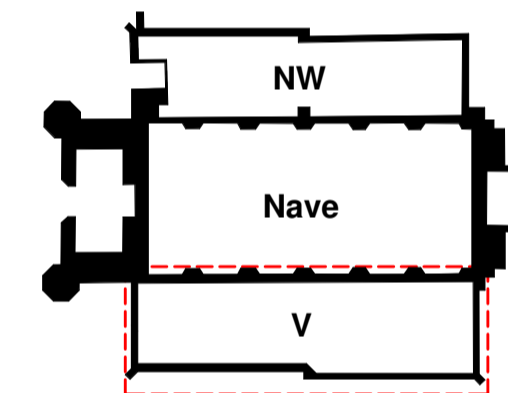

Client

The Danish Church
 4 St Katharine's Precinct
 London NW1 4HH

C.F. Møller

Telephone House, 69-77 Paul Street
 London, EC2A 4NW
 United Kingdom
 Tel.: +44 020 7427 1530
 london@cfmoller.com

Europasplads 2, 11
 8000 Aarhus C
 Denmark
 Tel.: +45 8730 5300
 www.cfmoller.com

Rev	Description	By	Chk	Date
C	Planning Condition Discharge	HBA	RN	16.04.19
A	Tender Issue	HBA	RN	08.02.19

The Danish Church

Title
The Vicarage - Proposed - First Floor Level

Project No.
85331

Status
Stage 4 - TENDER

Scale @ A1	Date	Revision
1 : 50	08/02/19	C

Drawing Number
85331-CFM-20-122