




DETAIL 01 - HEAD DETAIL
SCALE 1:10 @ A3

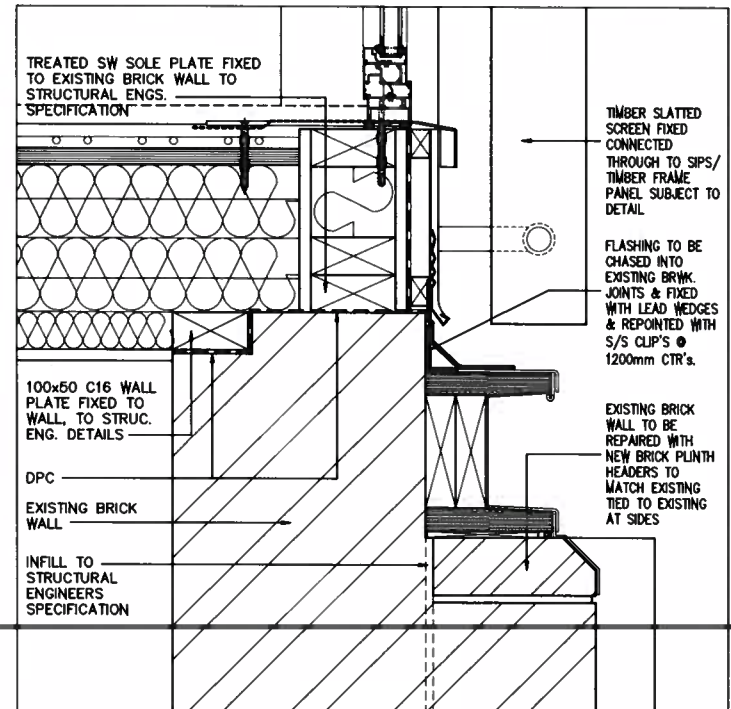


DETAIL 02 - CILL DETAIL
SCALE 1:10 @ A3

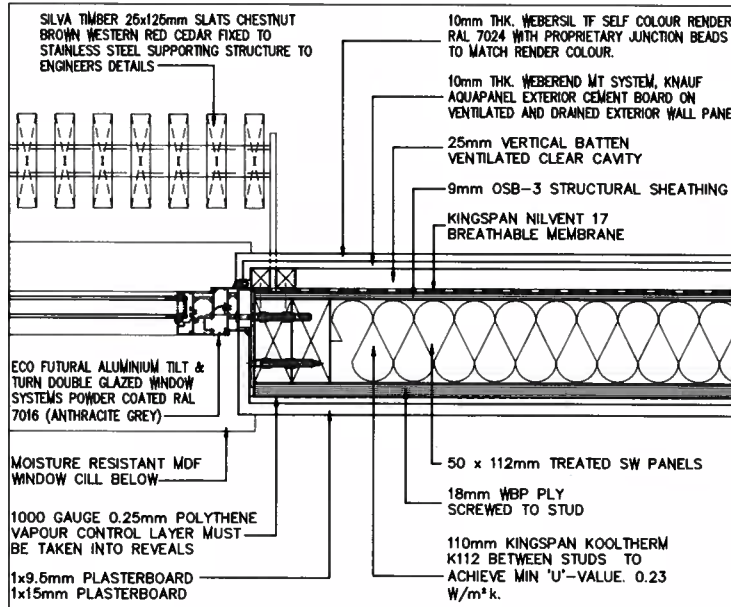



DETAIL 03 - JAMB DETAIL
SCALE 1:10 @ A3

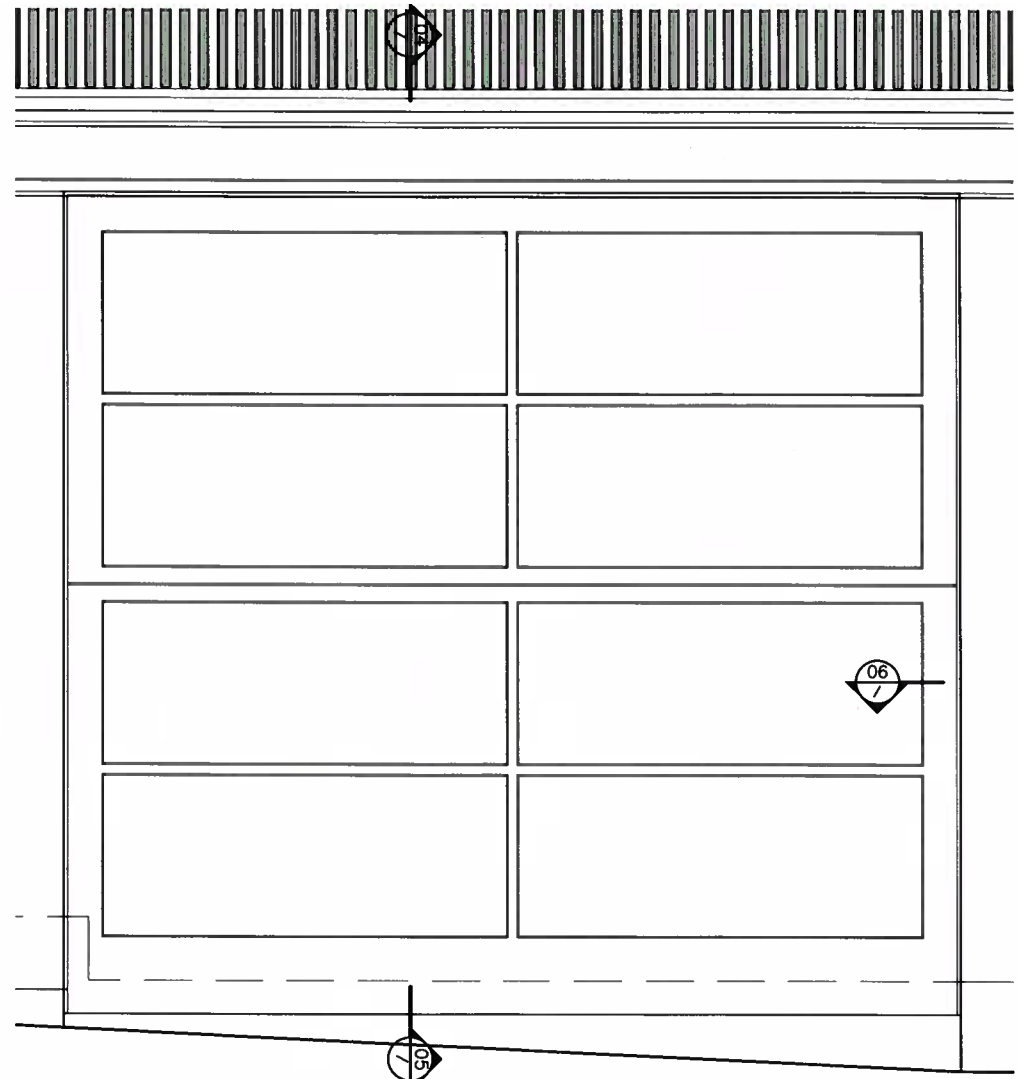


GROUND FLOOR WINDOW ELEVATION
SCALE 1:20 @ A3

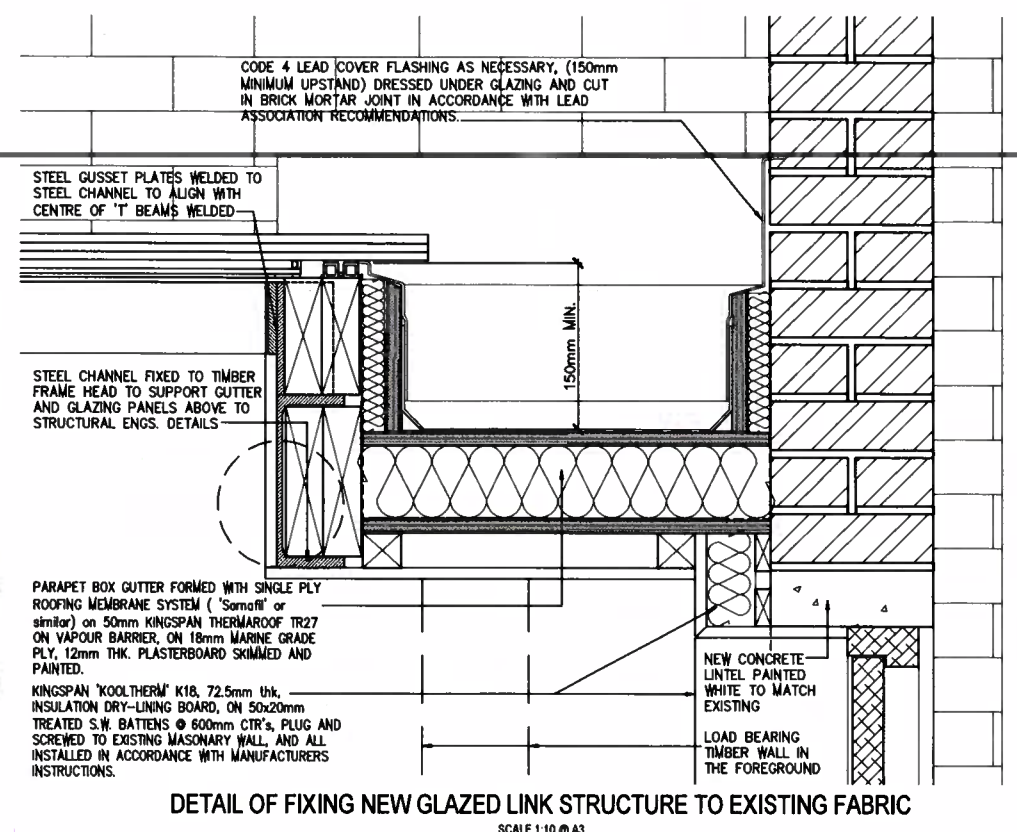


DETAIL OF FIXING NEW GLAZED LINK STRUCTURE TO EXISTING FABRIC
SCALE 1:10 @ A3

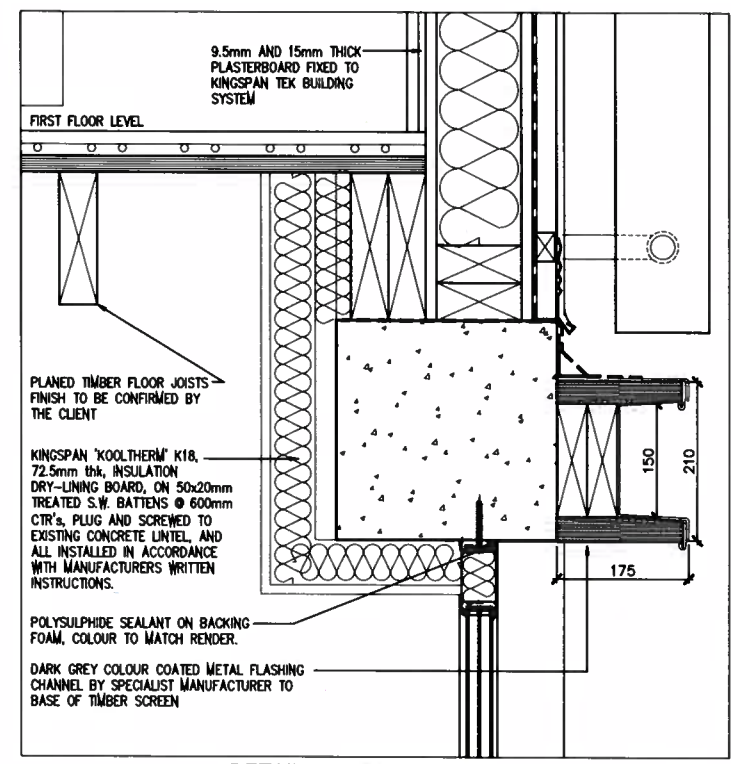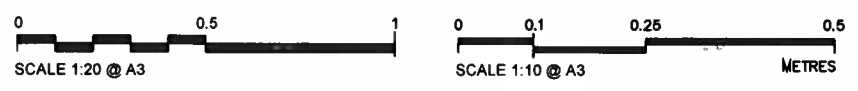

DETAIL 04 - HEAD DETAIL
SCALE 1:10 @ A3

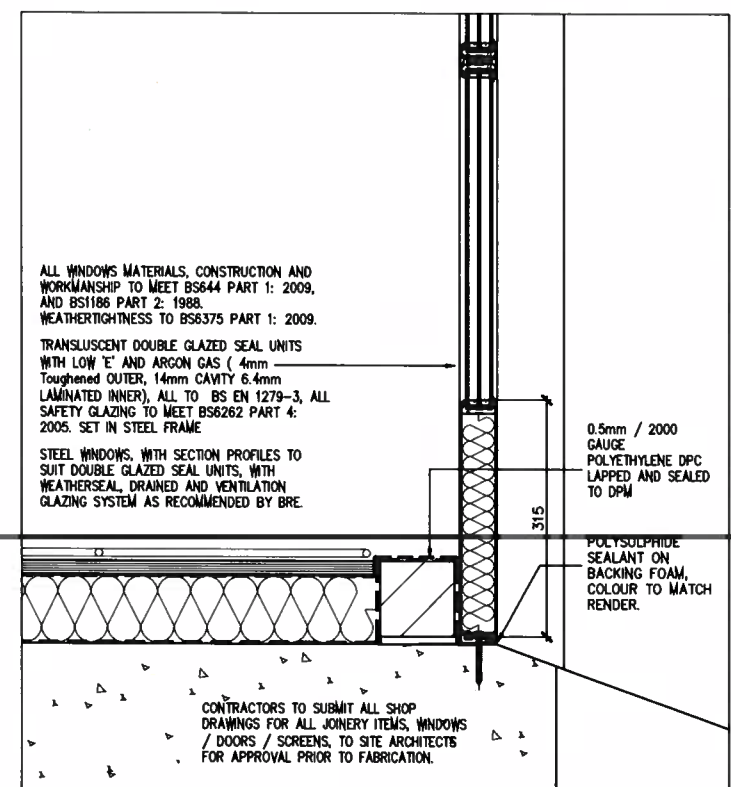

DETAIL 05 - CILL DETAIL
SCALE 1:10 @ A3

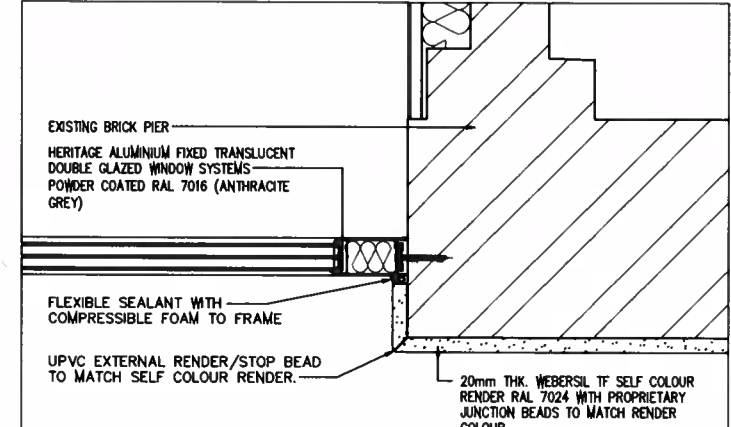

DETAIL 06 - JAMB DETAIL
SCALE 1:10 @ A3

DO NOT SCALE THIS DRAWING. USE FIGURED DIMENSIONS ONLY
CONTRACTORS ARE RESPONSIBLE FOR TAKING AND CHECKING
SITE DIMENSIONS

DESIGN COPYRIGHT IS VESTED IN THE ARCHITECT
FROM WHOM CONSENT MUST BE OBTAINED FOR
COPYING OR REPRODUCING THIS DRAWING

Rev.	Date	Description	By	Check
1	10/04/19	DISCHARGE OF CONDITIONS 4 (LISTED CONSENT) AND CONDITION 5 (HOUSEHOLDER CONSENT)	JP	RS

Do not scale from this drawing
All dimensions are to be checked on site
Any discrepancies are to be reported immediately to the Architect or Main Contractor

COPYRIGHT © 2017
ALL RIGHTS DESCRIBED IN THE CHAPTER IV OF THE COPYRIGHT
DESIGN AND PATENTS ACT 1988 HAVE BEEN GENERALLY ASSERTED

Client
Ron Sidell
The Lodge, Primrose Hill Studios
Fitzroy Road, London, NW1 8TR

Project
The Lodge
Proposed Window Details and Glass Link Details

Drawing
056 PL-21 / -

Project No.
056

Drawing No.
PL-21

Issue
/

Status
-


Scale
1:5 @ A1

Date
Sep18


Drawn By
JP

Checked By
RS


Sidell Architects
Sidell Architects Limited
Vineyards
36 Gloucester Avenue
Primrose Hill
London
NW1 7BB
(T): +44 (0)20 7284 9780
(E): info@sidellarchitects.com

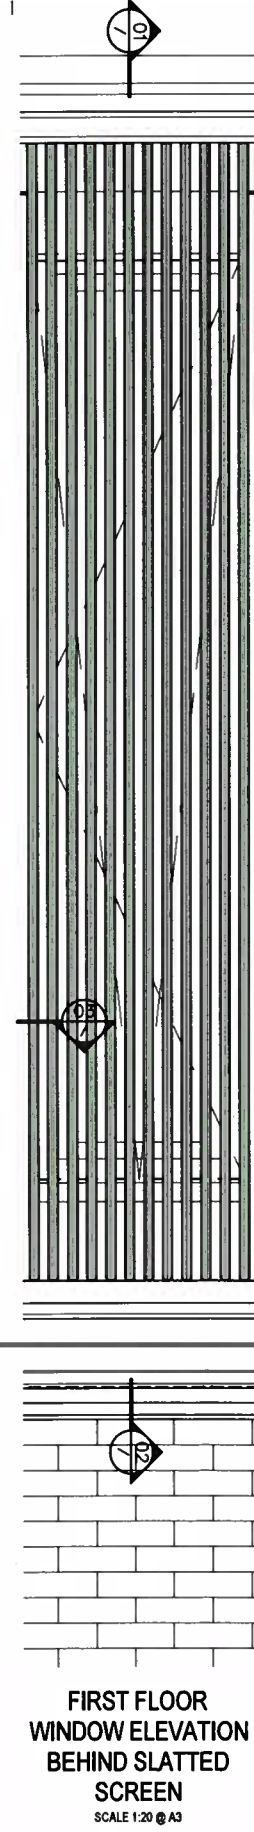


FIRST FLOOR WINDOW ELEVATION BEHIND SLATTED SCREEN
SCALE 1:20 @ A3

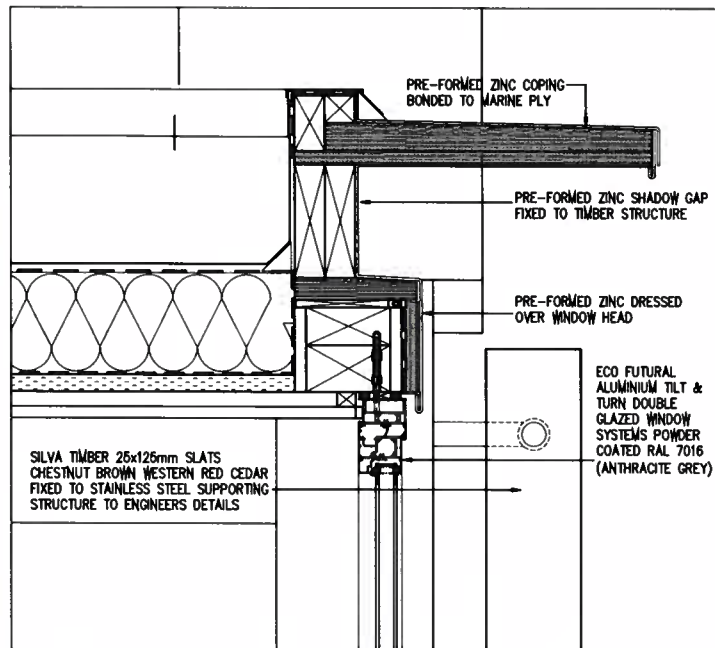


DETAIL 01 - HEAD DETAIL
SCALE 1:10 @ A3

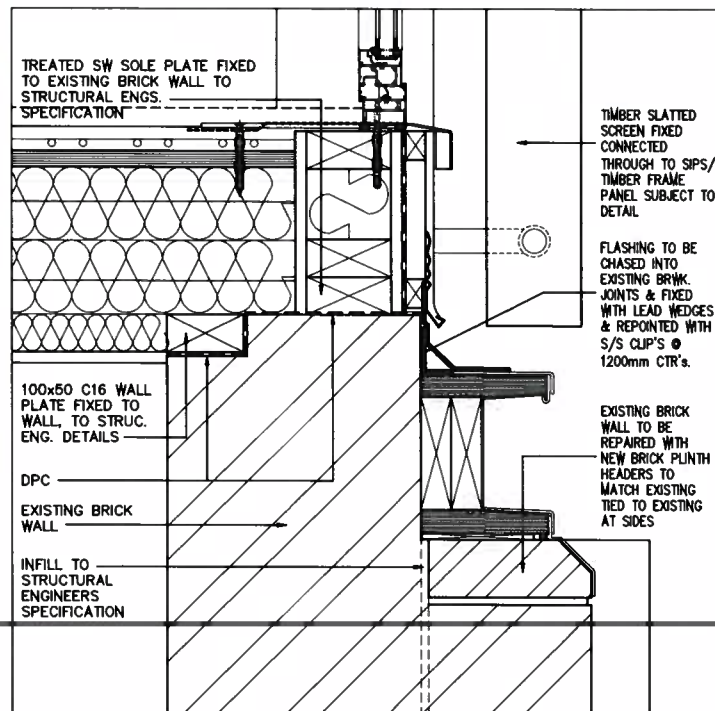


DETAIL 02 - CILL DETAIL
SCALE 1:10 @ A3

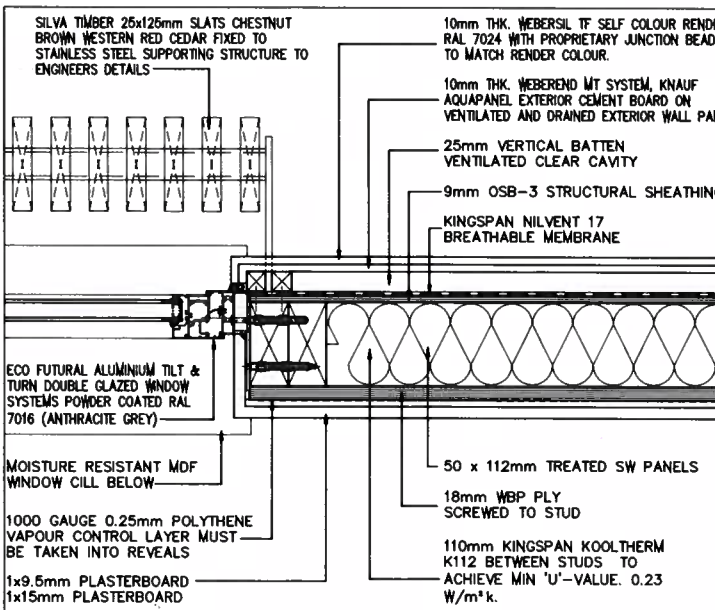

DETAIL 03 - JAMB DETAIL
SCALE 1:10 @ A3


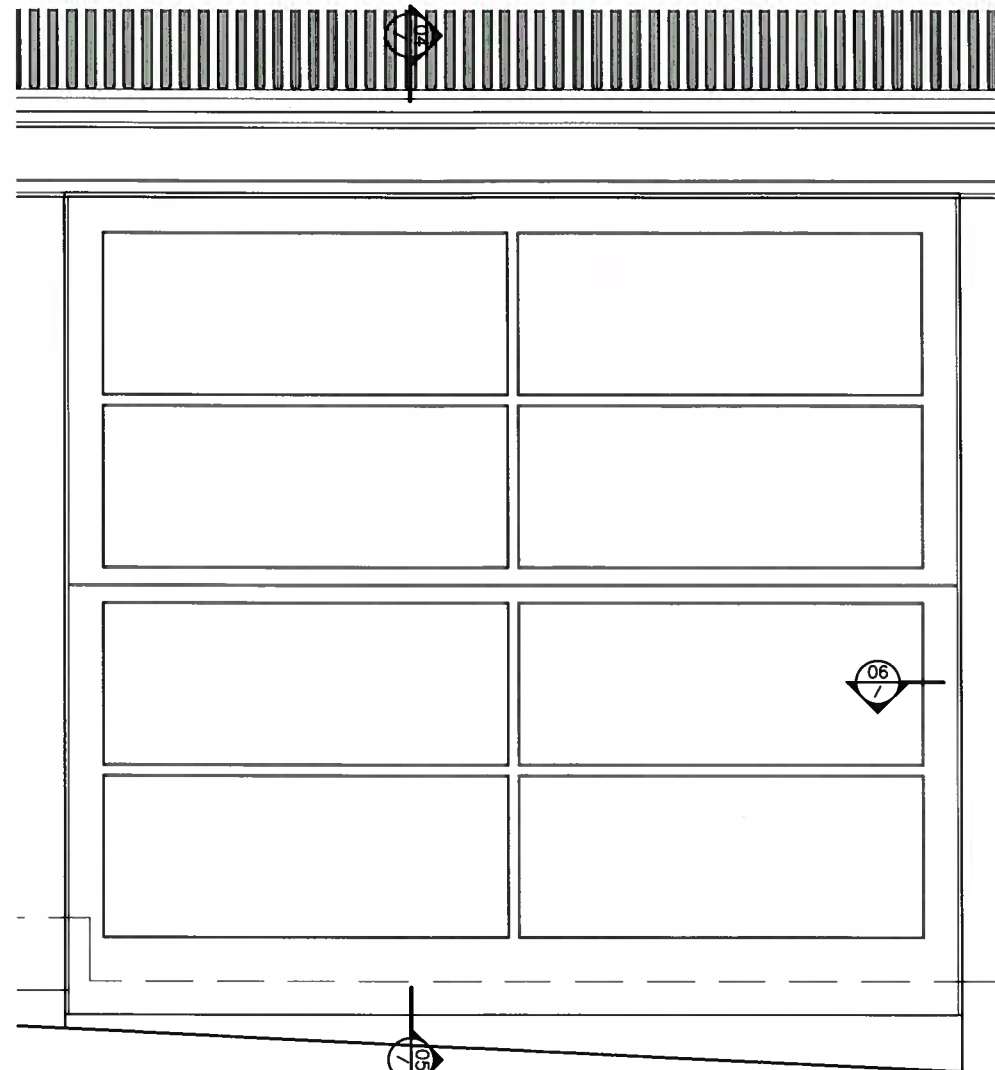


GROUND FLOOR WINDOW ELEVATION
SCALE 1:20 @ A3

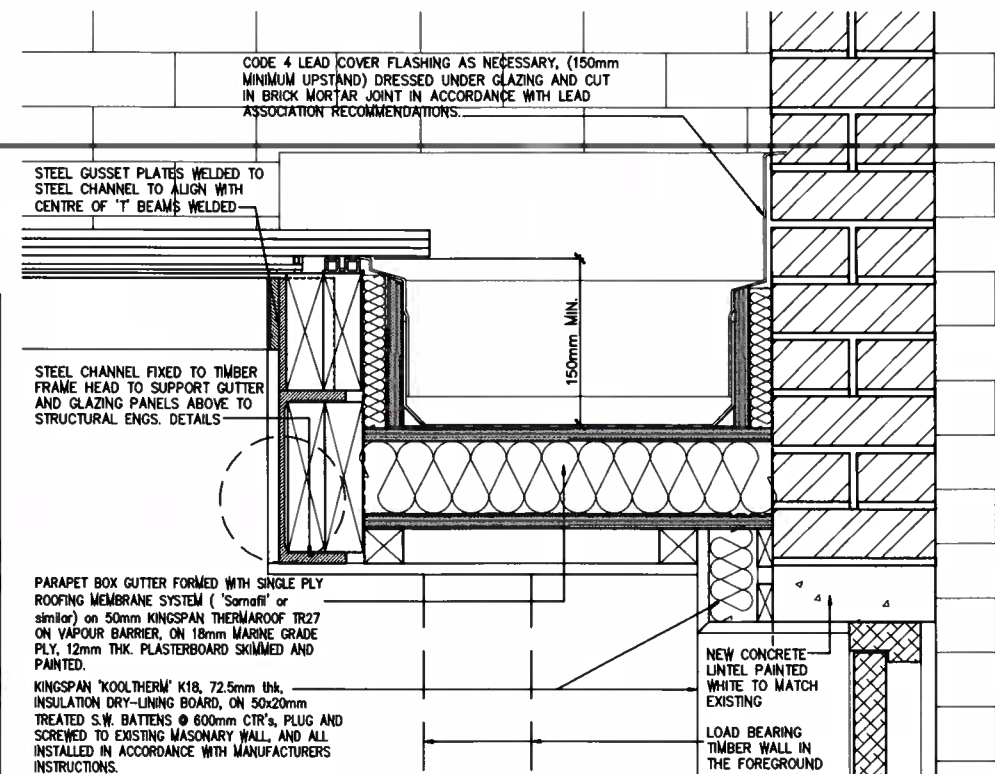


DETAIL OF FIXING NEW GLAZED LINK STRUCTURE TO EXISTING FABRIC


SCALE 1:10 @ A3

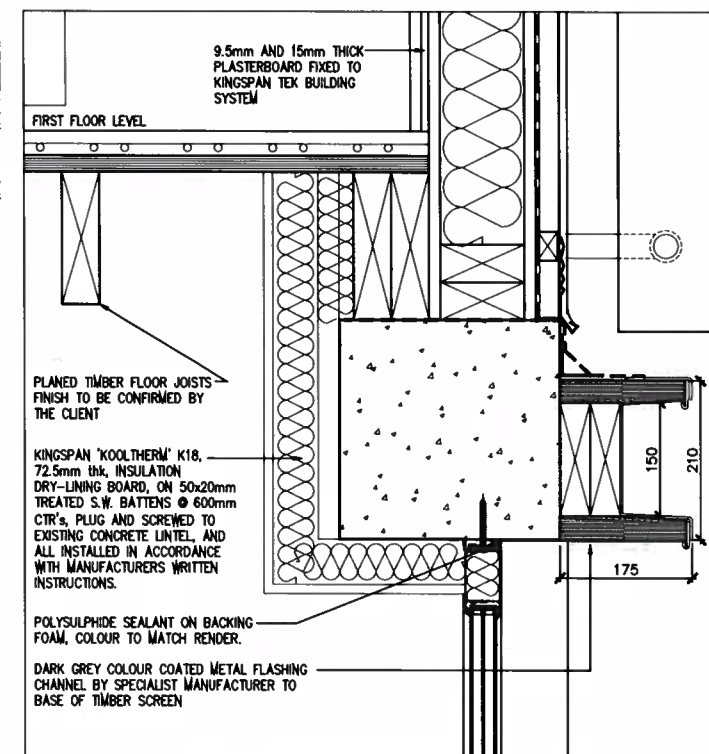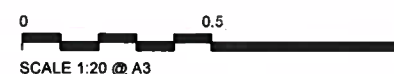

DETAIL 04 - HEAD DETAIL
SCALE 1:10 @ A3

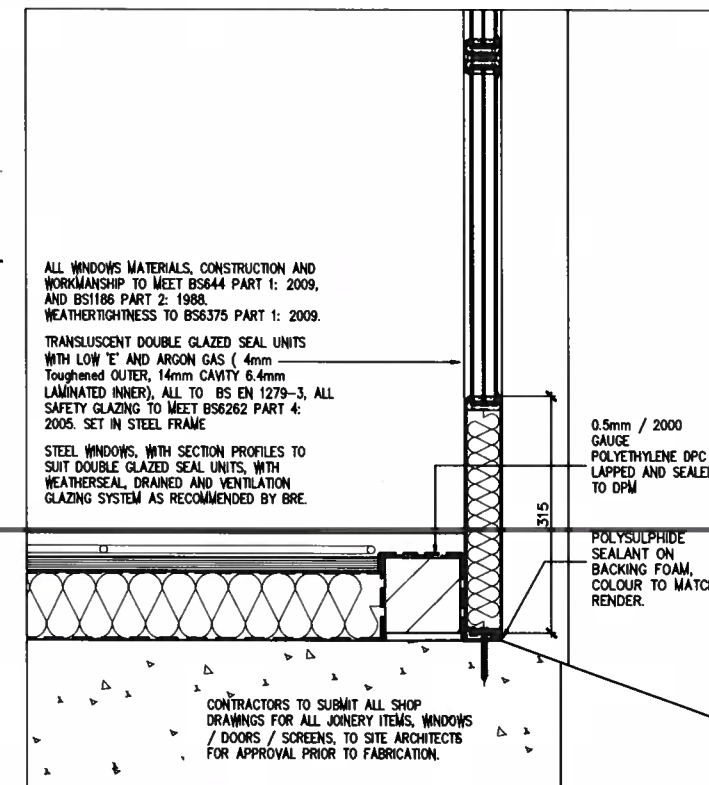

DETAIL 05 - CILL DETAIL
SCALE 1:10 @ A3

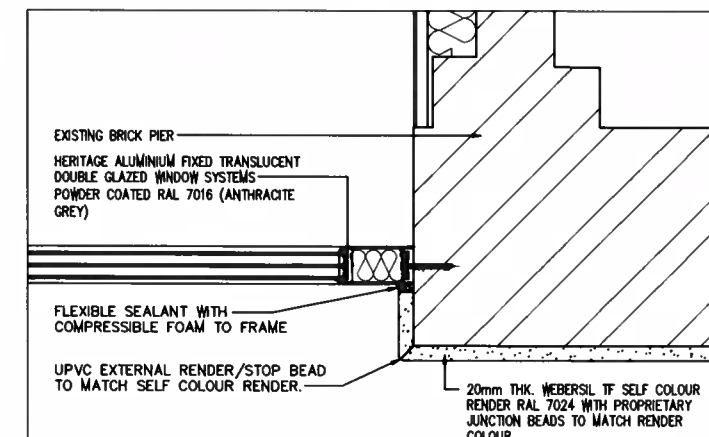

DETAIL 06 - JAMB DETAIL
SCALE 1:10 @ A3

DO NOT SCALE THIS DRAWING. USE FIGURED DIMENSIONS ONLY. CONTRACTORS ARE RESPONSIBLE FOR TAKING AND CHECKING SITE DIMENSIONS.

DESIGN COPYRIGHT IS VESTED IN THE ARCHITECT FROM WHOM CONSENT MUST BE OBTAINED FOR COPYING OR REPRODUCING THIS DRAWING.

/	10/04/19	DISCHARGE OF CONDITIONS 4 (LISTED CONSENT) AND CONDITION 5 (HOUSEHOLDER CONSENT)	JP
Rev.	Date	Consent	By

Do not scale from this drawing. All dimensions are to be checked on site. Any discrepancies are to be reported immediately to the Architect or Main Contractor.

COPYRIGHT © 2017. ALL RIGHTS DESCRIBED IN THE CHAPTER IV OF THE COPYRIGHT DESIGN AND PATENTS ACT 1988 HAVE BEEN GENERALLY ASSERTED.

Client: Ron Sidell
The Lodge, Primrose Hill Studios
Fitzroy Road, London, NW1 8TR


Project: The Lodge
Proposed Window Details and Glass Link Details

Drawing


Project No.	Drawing No.	Issue	Status
056	PL-21	/	-


Scale: 1:5 @ A1 Date: Sept'18 Drawn By: JP Checked By: RS

Sidell Architects
Sidell Architects Limited
Vineyard
36 Gloucester Avenue
Primrose Hill
London
NW1 7BB
(T): +44 (0)20 7284 9780
(E): info@sidellarchitects.com

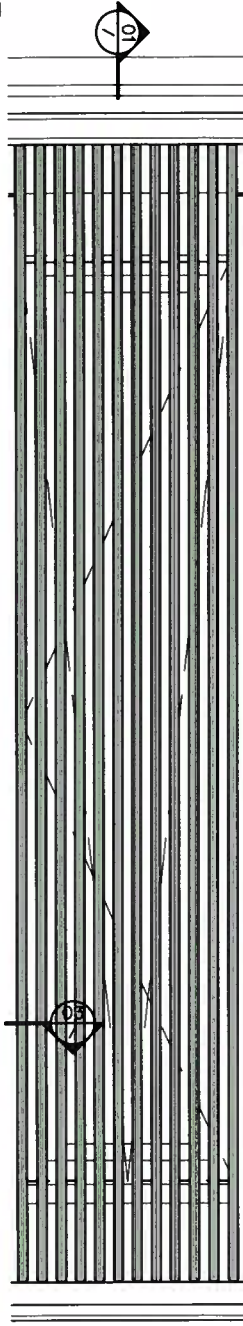


FIRST FLOOR WINDOW ELEVATION BEHIND SLATTED SCREEN
SCALE 1:20 @ A3

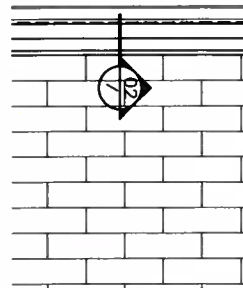


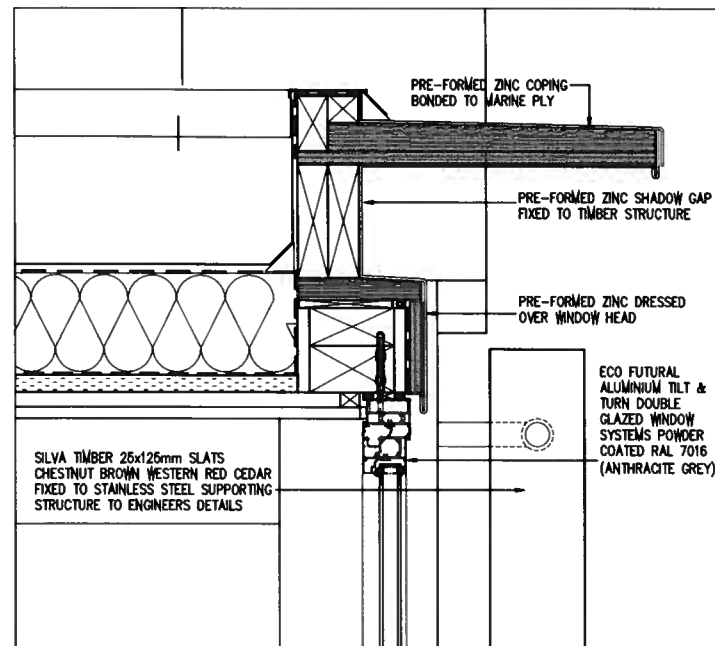


DETAIL 01 - HEAD DETAIL
SCALE 1:10 @ A3

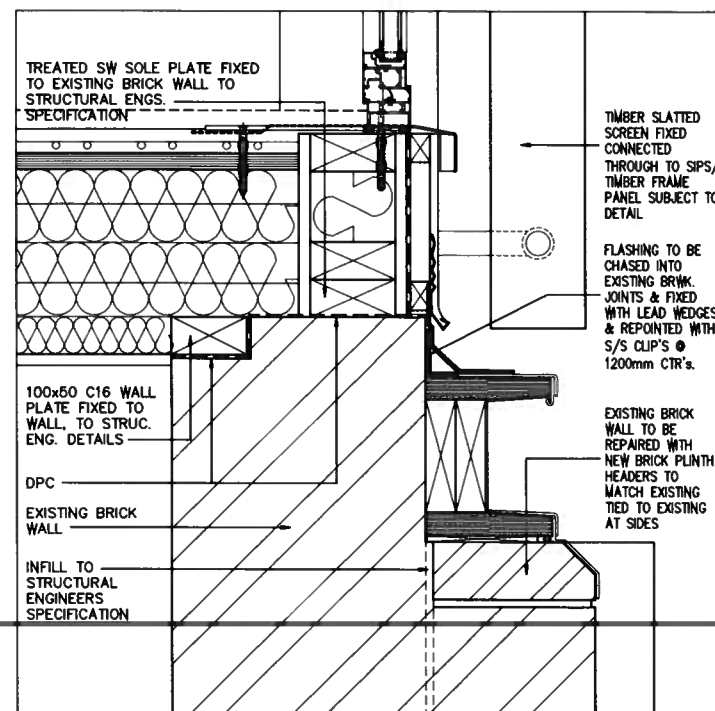


DETAIL 02 - CILL DETAIL
SCALE 1:10 @ A3

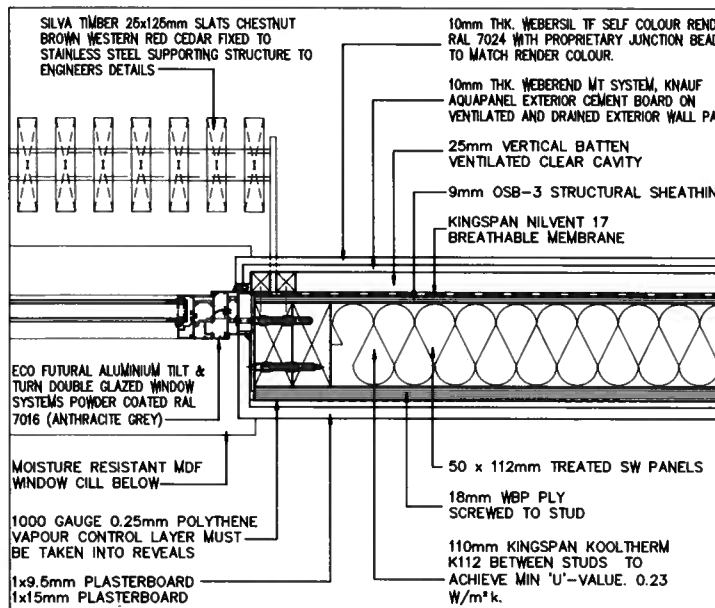


DETAIL 03 - JAMB DETAIL
SCALE 1:10 @ A3

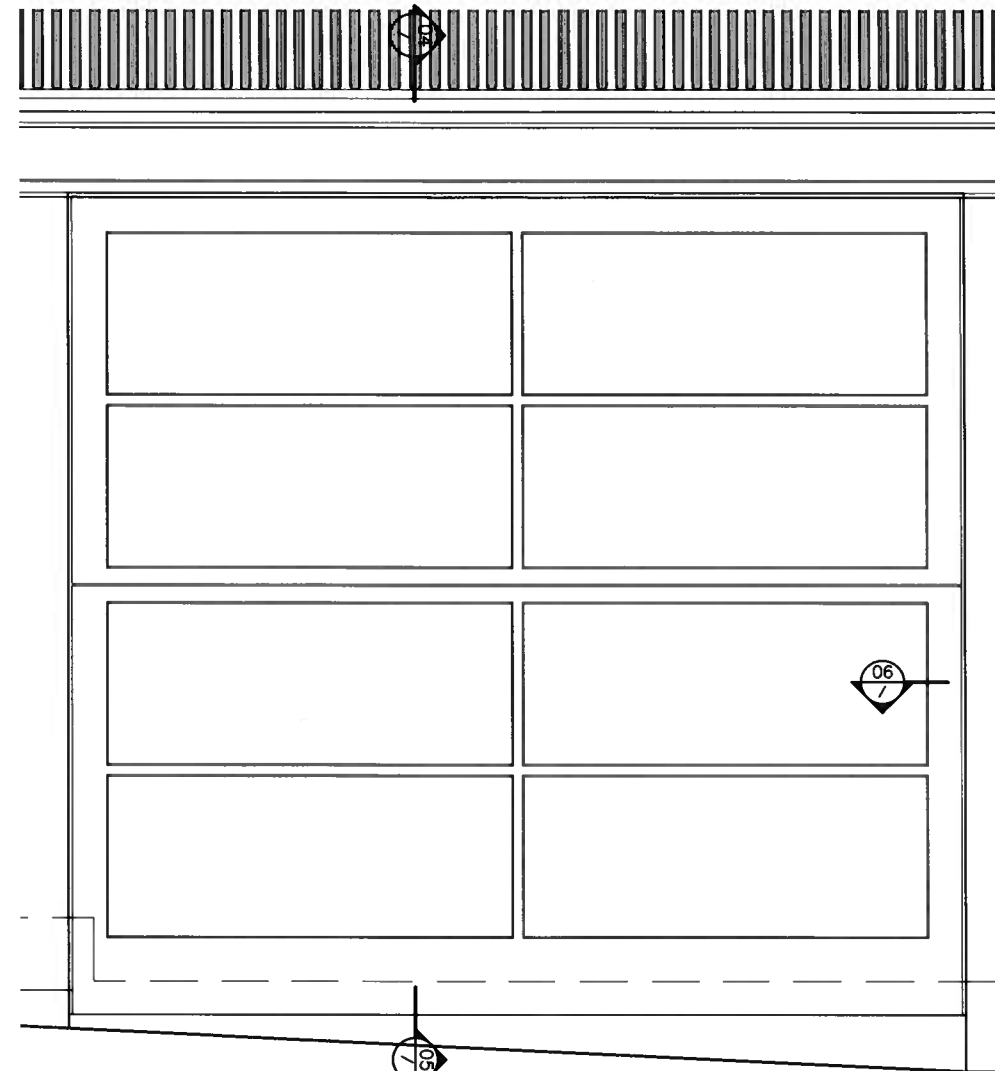


GROUND FLOOR WINDOW ELEVATION
SCALE 1:20 @ A3

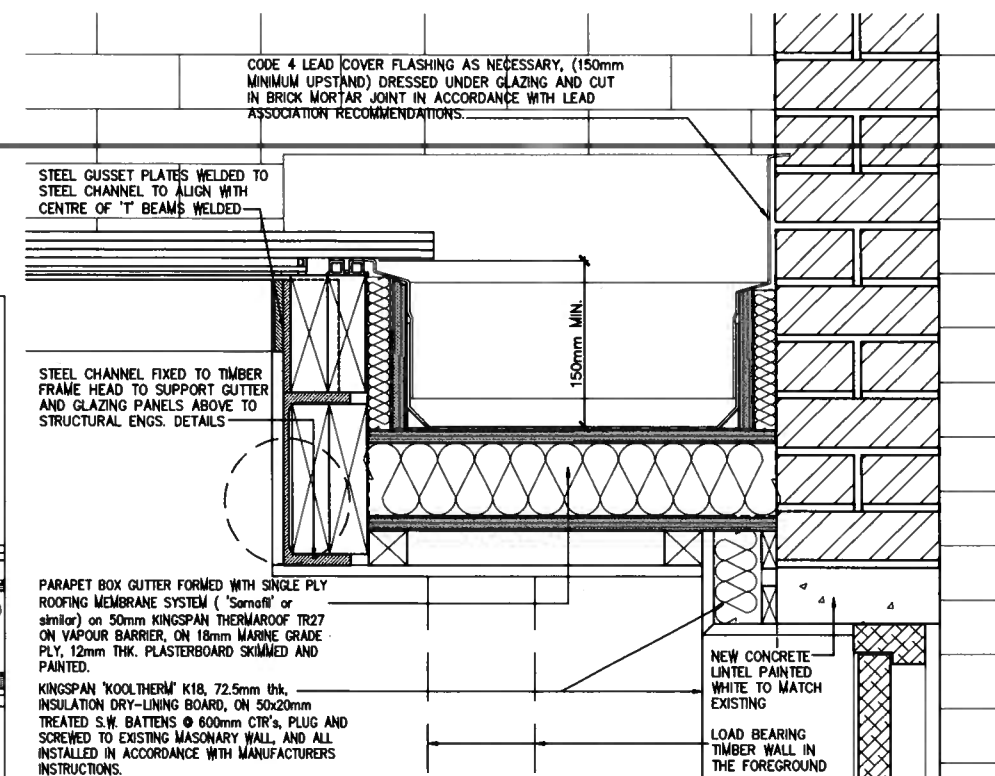


DETAIL OF FIXING NEW GLAZED LINK STRUCTURE TO EXISTING FABRIC
SCALE 1:10 @ A3

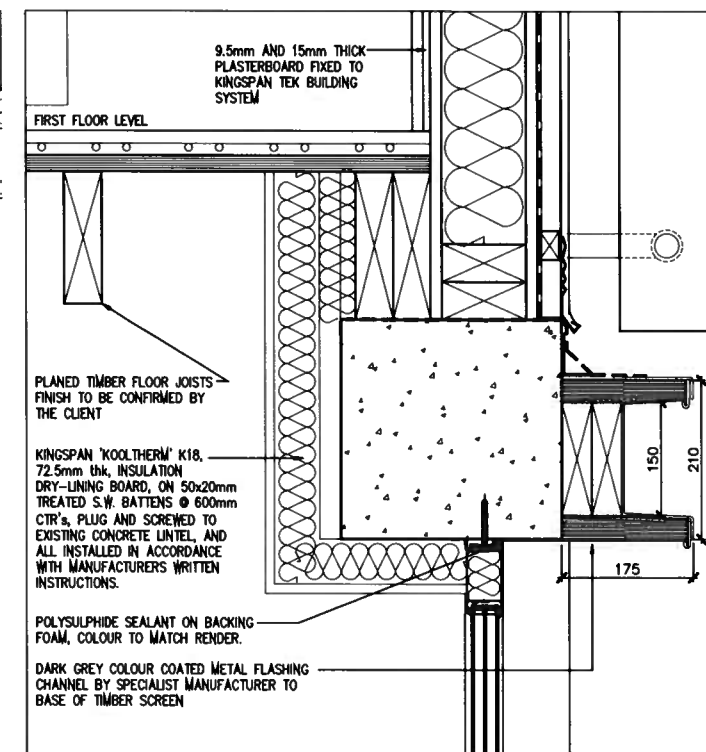

DETAIL 04 - HEAD DETAIL
SCALE 1:10 @ A3

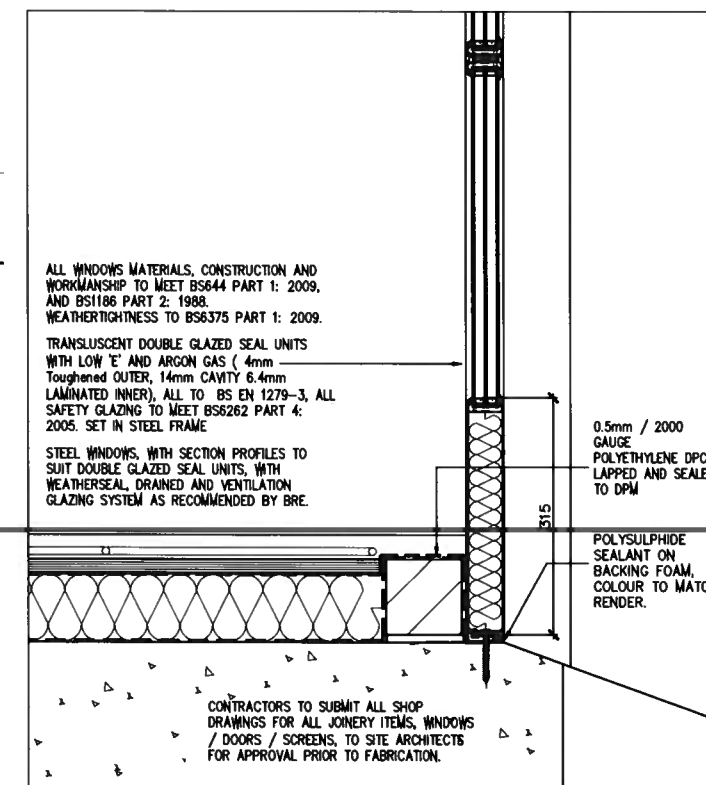

DETAIL 05 - CILL DETAIL
SCALE 1:10 @ A3

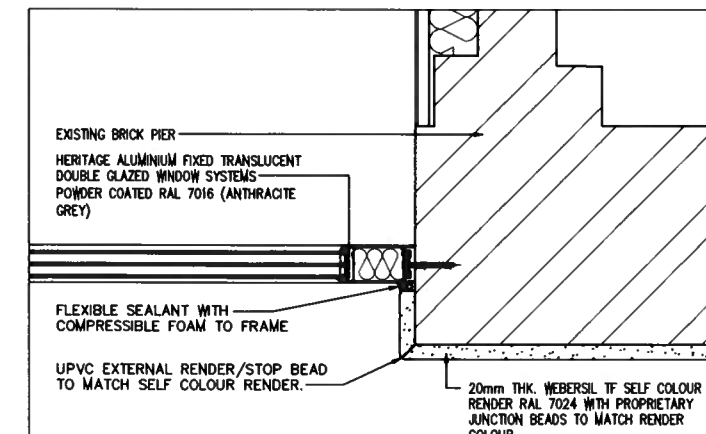

DETAIL 06 - JAMB DETAIL
SCALE 1:10 @ A3

FIRST FLOOR WINDOW ELEVATION BEHIND SLATTED SCREEN
SCALE 1:20 @ A3

DO NOT SCALE THIS DRAWING. USE FIGURED DIMENSIONS ONLY. CONTRACTORS ARE RESPONSIBLE FOR TAKING AND CHECKING SITE DIMENSIONS.

DESIGN COPYRIGHT IS VESTED IN THE ARCHITECT FROM WHOM CONSENT MUST BE OBTAINED FOR COPYING OR REPRODUCING THIS DRAWING.

Rev.	Date	Comment	By
1	10/04/19	DISCHARGE OF CONDITIONS 4 (LISTED CONSENT) AND CONDITION 5 (HOUSEHOLD CONSENT)	JP

Do not scale from this drawing. All dimensions are to be checked on site. Any discrepancies are to be reported immediately to the Architect or Main Contractor.

COPYRIGHT © 2017. ALL RIGHTS RESERVED. IN THE CHAPTER 4 OF THE COPYRIGHT DESIGN AND PATENTS ACT 1988, HAVE BEEN GENERALLY ASSERTED.

Client
Ron Sidell
The Lodge, Primrose Hill Studios
Fitzroy Road, London, NW1 8TR


Project
The Lodge
Proposed Window Details and Glass Link Details

Drawing


Project No. Drawing No. Issue Status
056 PL-21 / -

Scale Date Drawn By Checked By
1:5 @ A1 Sept18 JP RS


Sidell Architects
Sidell Architects Limited
Vineyard
56 Gloucester Avenue
Primrose Hill
London
NW1 7BB
(T): +44 (0)20 7284 9790
(E): info@sidellarchitects.com

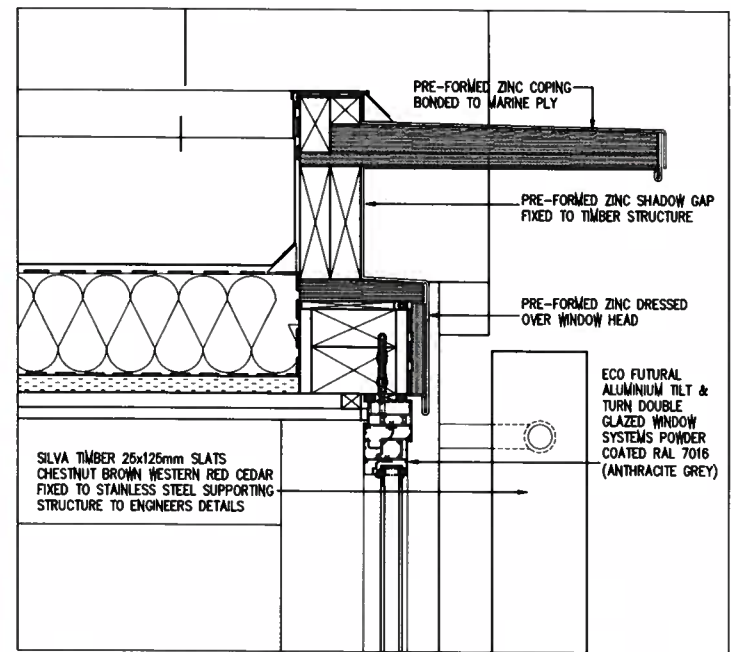


DETAIL 01 - HEAD DETAIL
SCALE 1:10 @ A3

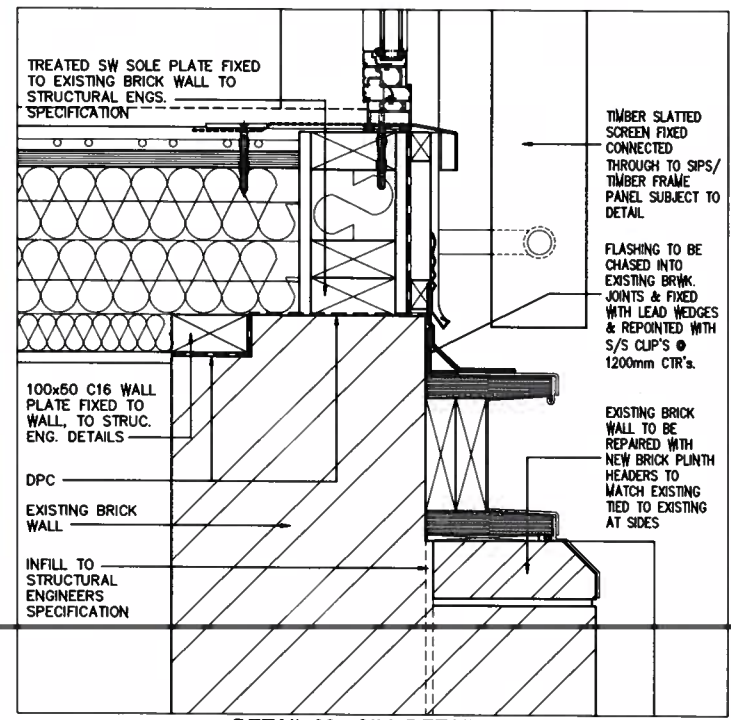


DETAIL 02 - CILL DETAIL
SCALE 1:10 @ A3

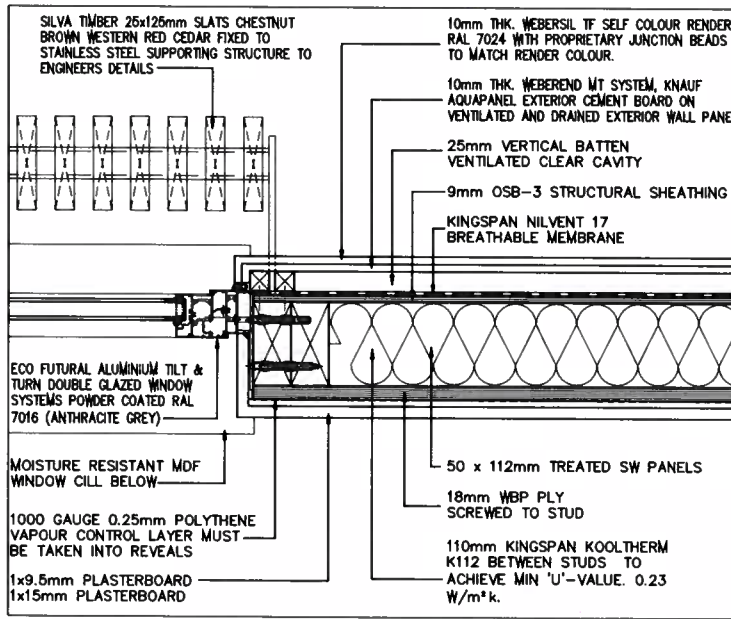


DETAIL 03 - JAMB DETAIL
SCALE 1:10 @ A3

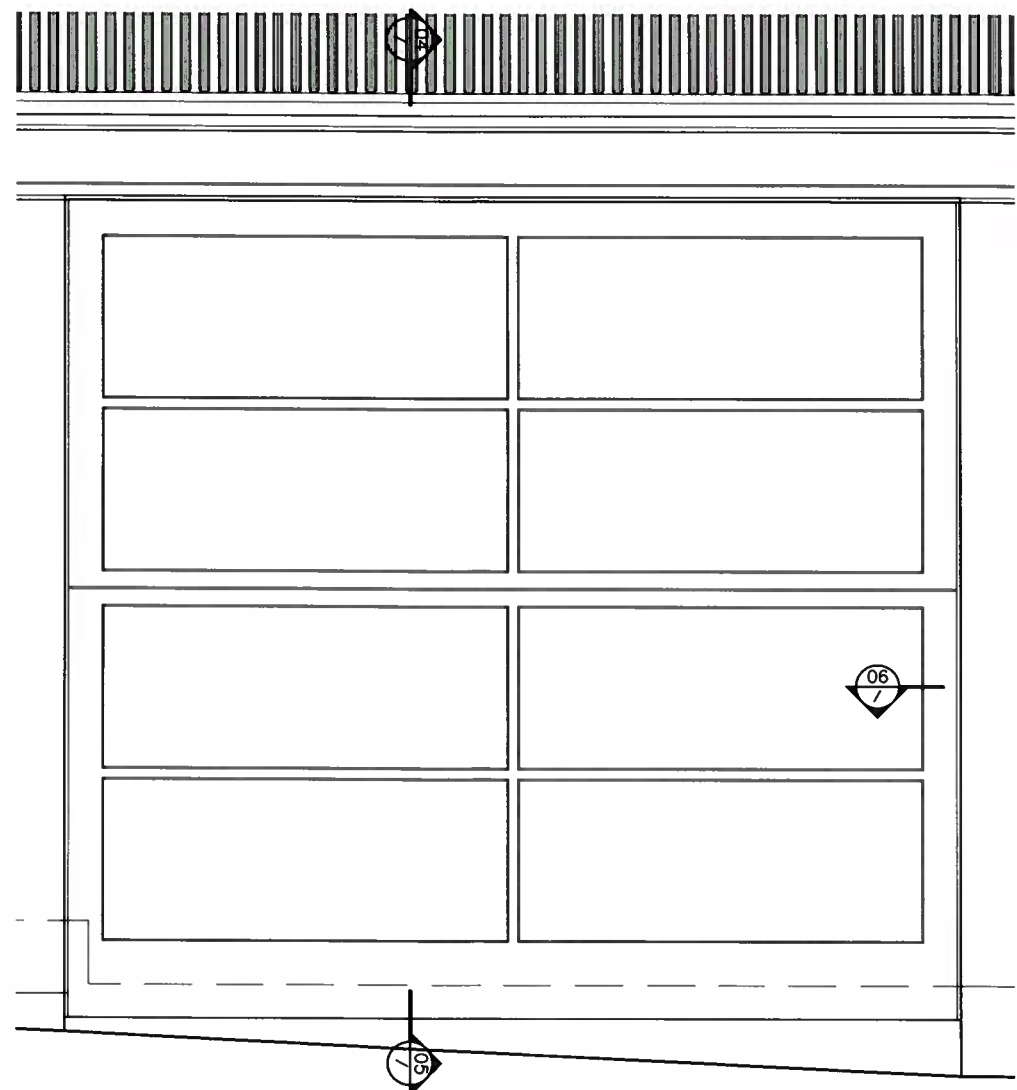


GROUND FLOOR WINDOW ELEVATION
SCALE 1:20 @ A3

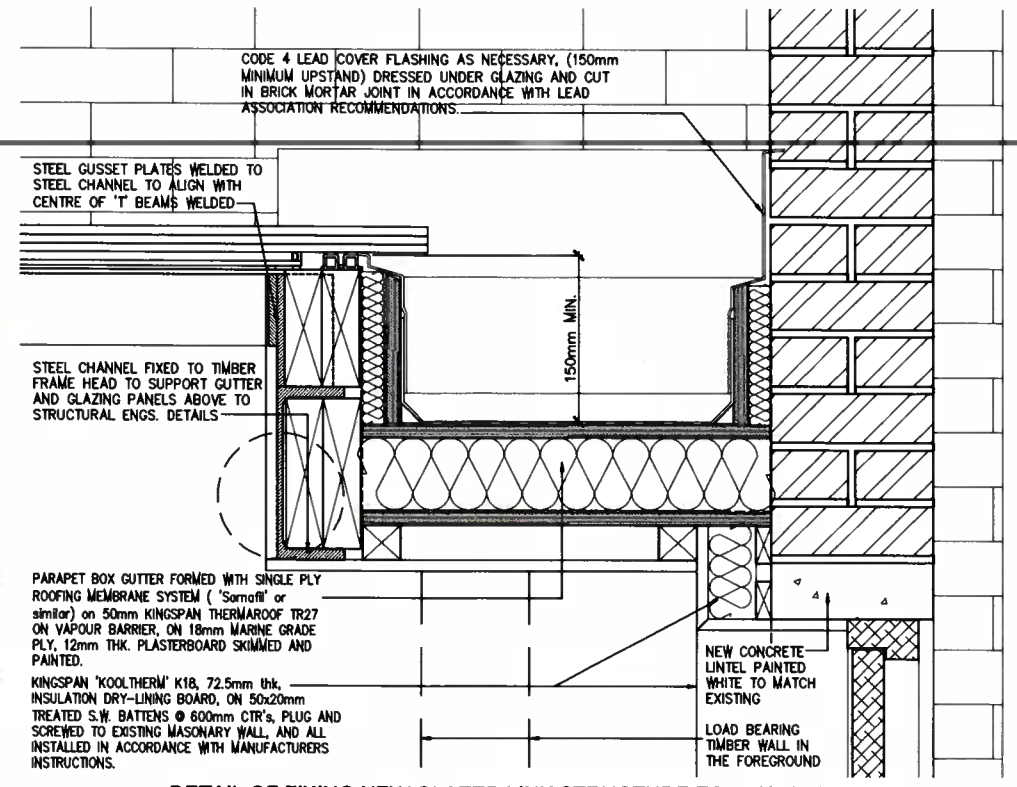


DETAIL OF FIXING NEW GLAZED LINK STRUCTURE TO EXISTING FABRIC
SCALE 1:10 @ A3

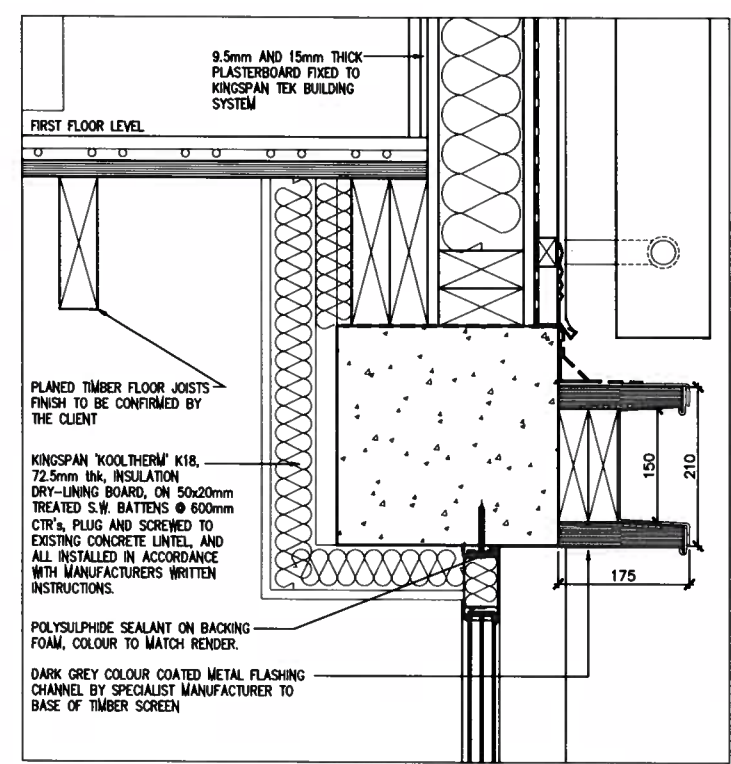


DETAIL 04 - HEAD DETAIL
SCALE 1:10 @ A3

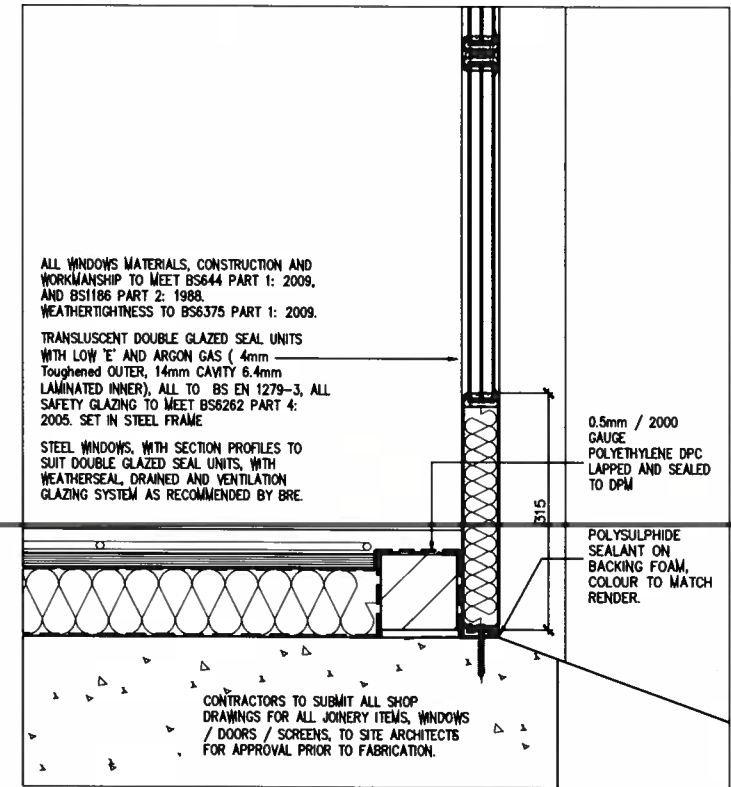

DETAIL 05 - CILL DETAIL
SCALE 1:10 @ A3

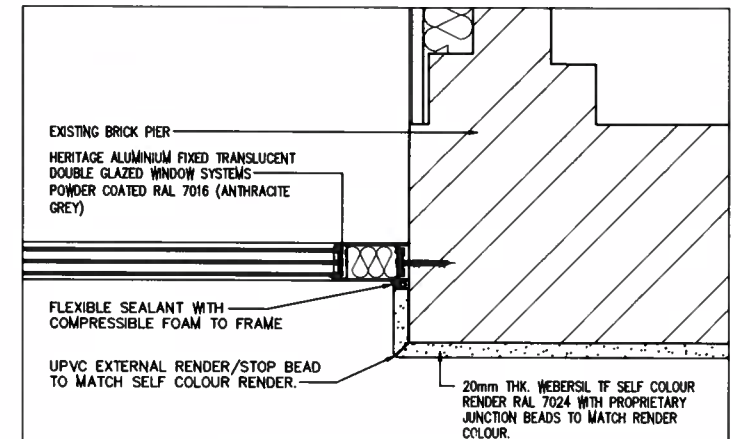

DETAIL 06 - JAMB DETAIL
SCALE 1:10 @ A3

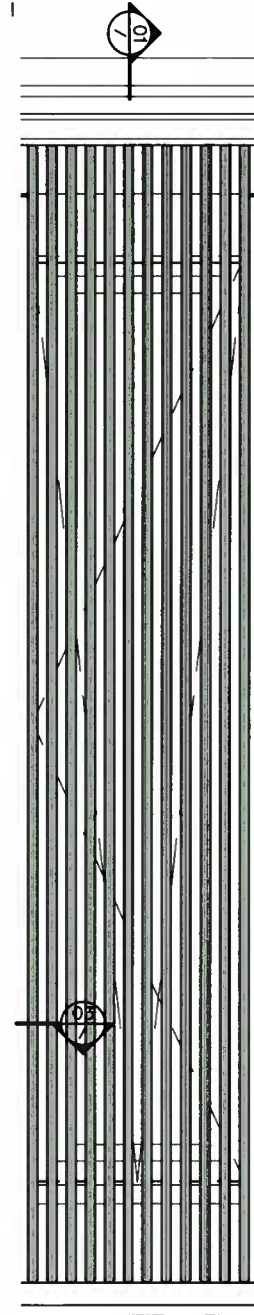

FIRST FLOOR WINDOW ELEVATION BEHIND SLATTED SCREEN
SCALE 1:20 @ A3

DO NOT SCALE THIS DRAWING. USE FIGURED DIMENSIONS ONLY. CONTRACTORS ARE RESPONSIBLE FOR TAKING AND CHECKING SITE DIMENSIONS.

DESIGN COPYRIGHT IS VESTED IN THE ARCHITECT FROM WHOM CONSENT MUST BE OBTAINED FOR COPYING OR REPRODUCING THIS DRAWING.

Rev.	Date	Discharge of Conditions 4 (Listed Consent) and Condition 5 (Householder Consent)	By
1	10/04/19		JP

Do not scale from this drawing. All dimensions are to be checked on site. Any discrepancies are to be reported immediately to the Architect or Main Contractor.

COPYRIGHT © 2017. ALL RIGHTS RESERVED BY THE CHAPTER IN OF THE COPYRIGHT DESIGN AND PATENTS ACT 1988. HAVE BEEN GENERALLY ASSERTED.

Client: Ron Sidell, The Lodge, Primrose Hill Studios, Fitzroy Road, London, NW1 8TR

Project: The Lodge, Proposed Window Details and Glass Link Details

Drawing: 056 PL-21 / -

Scale: 1:5 @ A1, Date: Sep18, Drawn By: JP, Checked By: RS

Sidell Architects
Sidell Architects Limited
Vineyardia
36 Gloucester Avenue
Primrose Hill
London
NW1 7BB
(T): +44 (0)20 7284 9780
(E): info@sidellarchitects.com