

DO NOT SCALE

SAFETY, HEALTH AND ENVIRONMENTAL INFORMATION

In addition to the hazards/risks normally associated with the types of work detailed on this drawing, note the following:

CONSTRUCTION

All dimensions to be checked on site by contractor prior to installation.

MAINTENANCE/CLEANING

DECOMMISSIONING/DEMOLITION


It is assumed that all works will be carried out by a competent contractor working, where appropriate, to an approved method statement

Key

- Existing
- Proposed

Note:  
All loose FF&E is indicative and is supplied by the Childrens Centre / end user

KEY PLAN

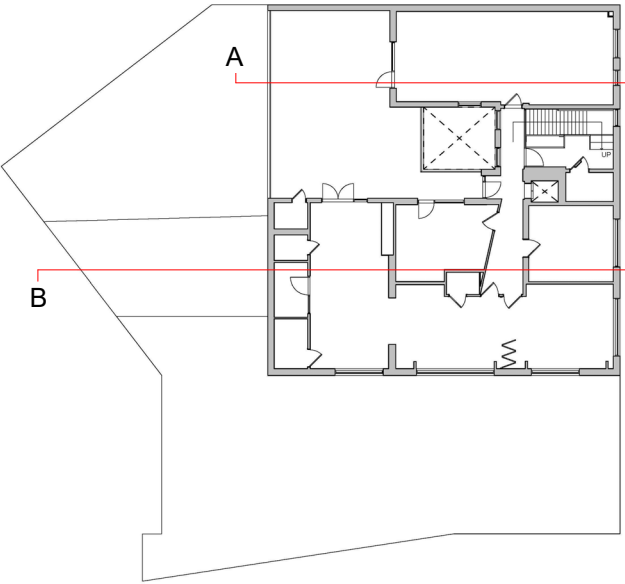

P2	25/03/19	Planning Amendment	KIA	JW	ML
P1	11/01/19	Planning Submission	KIA	JW	ML
P0	14/12/18	Stage 3 Submission	KIA	AS	JW
Rev.	Date	Description	By	Chk'd	App'd

Drawing Status	<b>FOR PLANNING</b>	Suitability	<b>S2</b>
----------------	---------------------	-------------	-----------

**ATKINS**  
Member of the SNC-Lavalin Group

Atkins Ltd  
Euston Tower  
286 Euston Road  
London  
NW1 3AT  
Tel: +44 (0)20 7121 2000  
www.atkinsglobal.com

Copyright © Atkins Limited (2018)

Client  
**Camden**


Project Title  
Kilburn Grange Childrens Centre

Drawing Title  
Architectural  
Proposed  
Sections AA & BB

Scale	Designed	Drawn	Checked	Authorised
1 : 50	KIA	KIA	AS	JW
Original Size	Date	Date	Date	Date
A1	01/06/18	15/08/18	11/12/18	14/12/18
Drawing Number				Revision
5165784-ATK-XX-XX-DR-A-0651				P 2

Atkins Project Number: 5165784

100  
0 10  
Millimetres

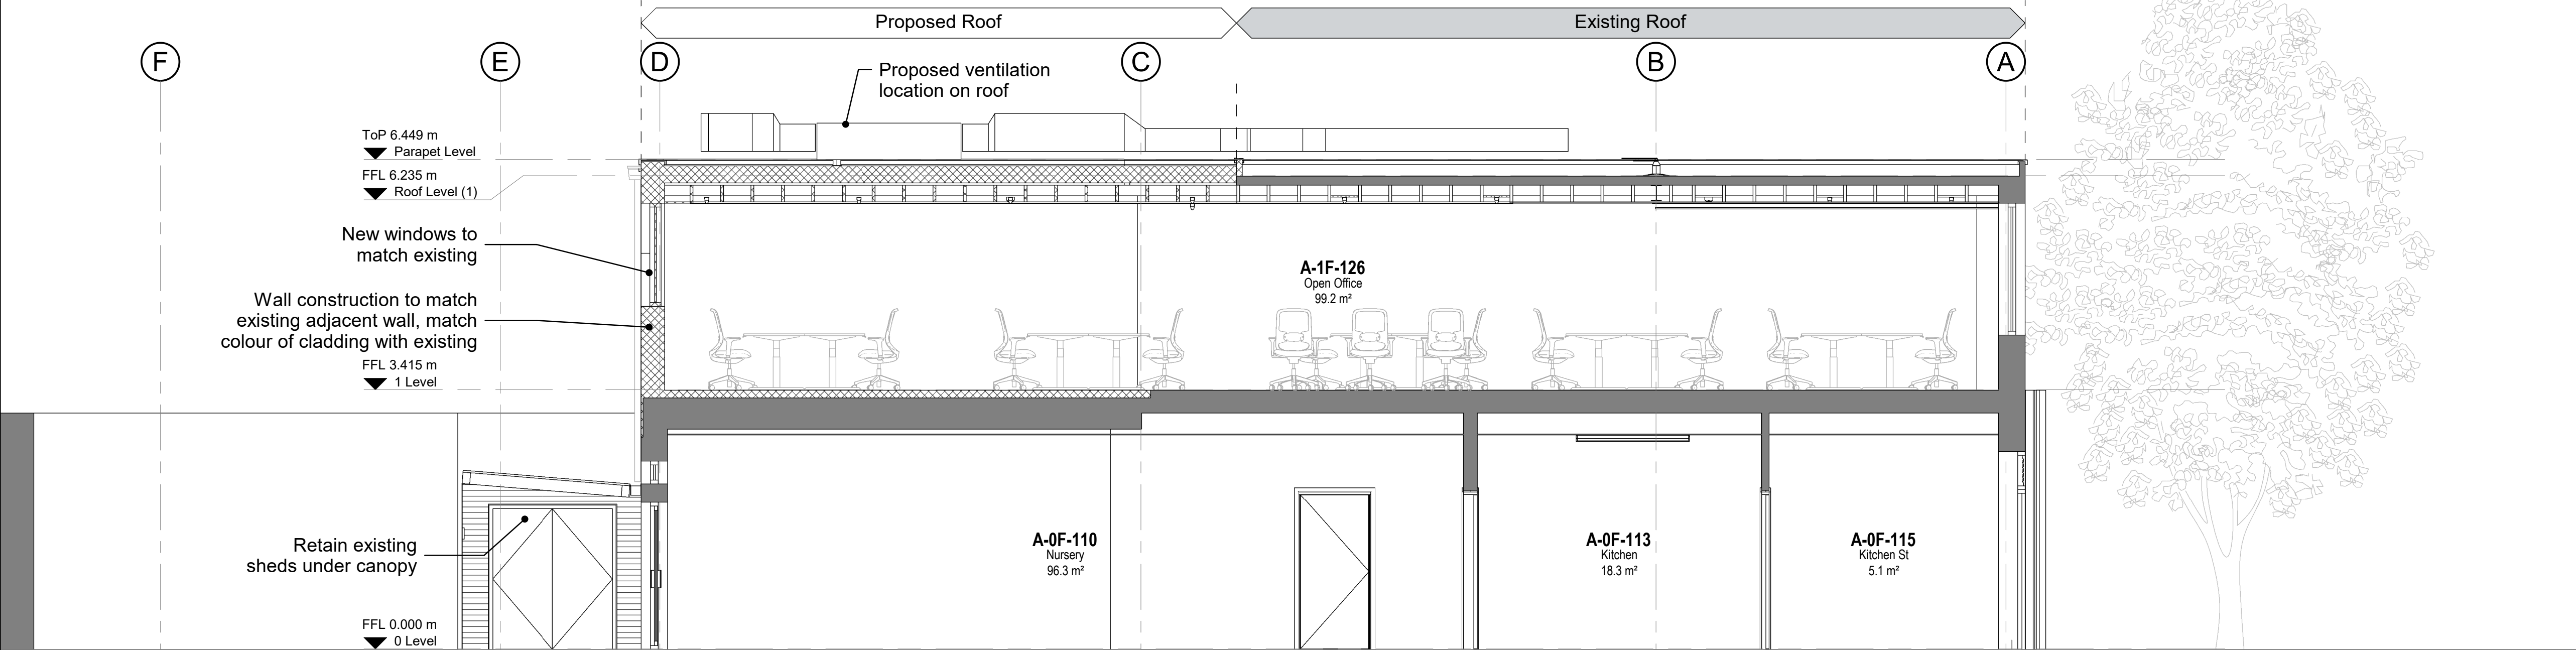

1 Proposed Section AA  
0651 1 : 50



2 Proposed Section BB  
0651 1 : 50