


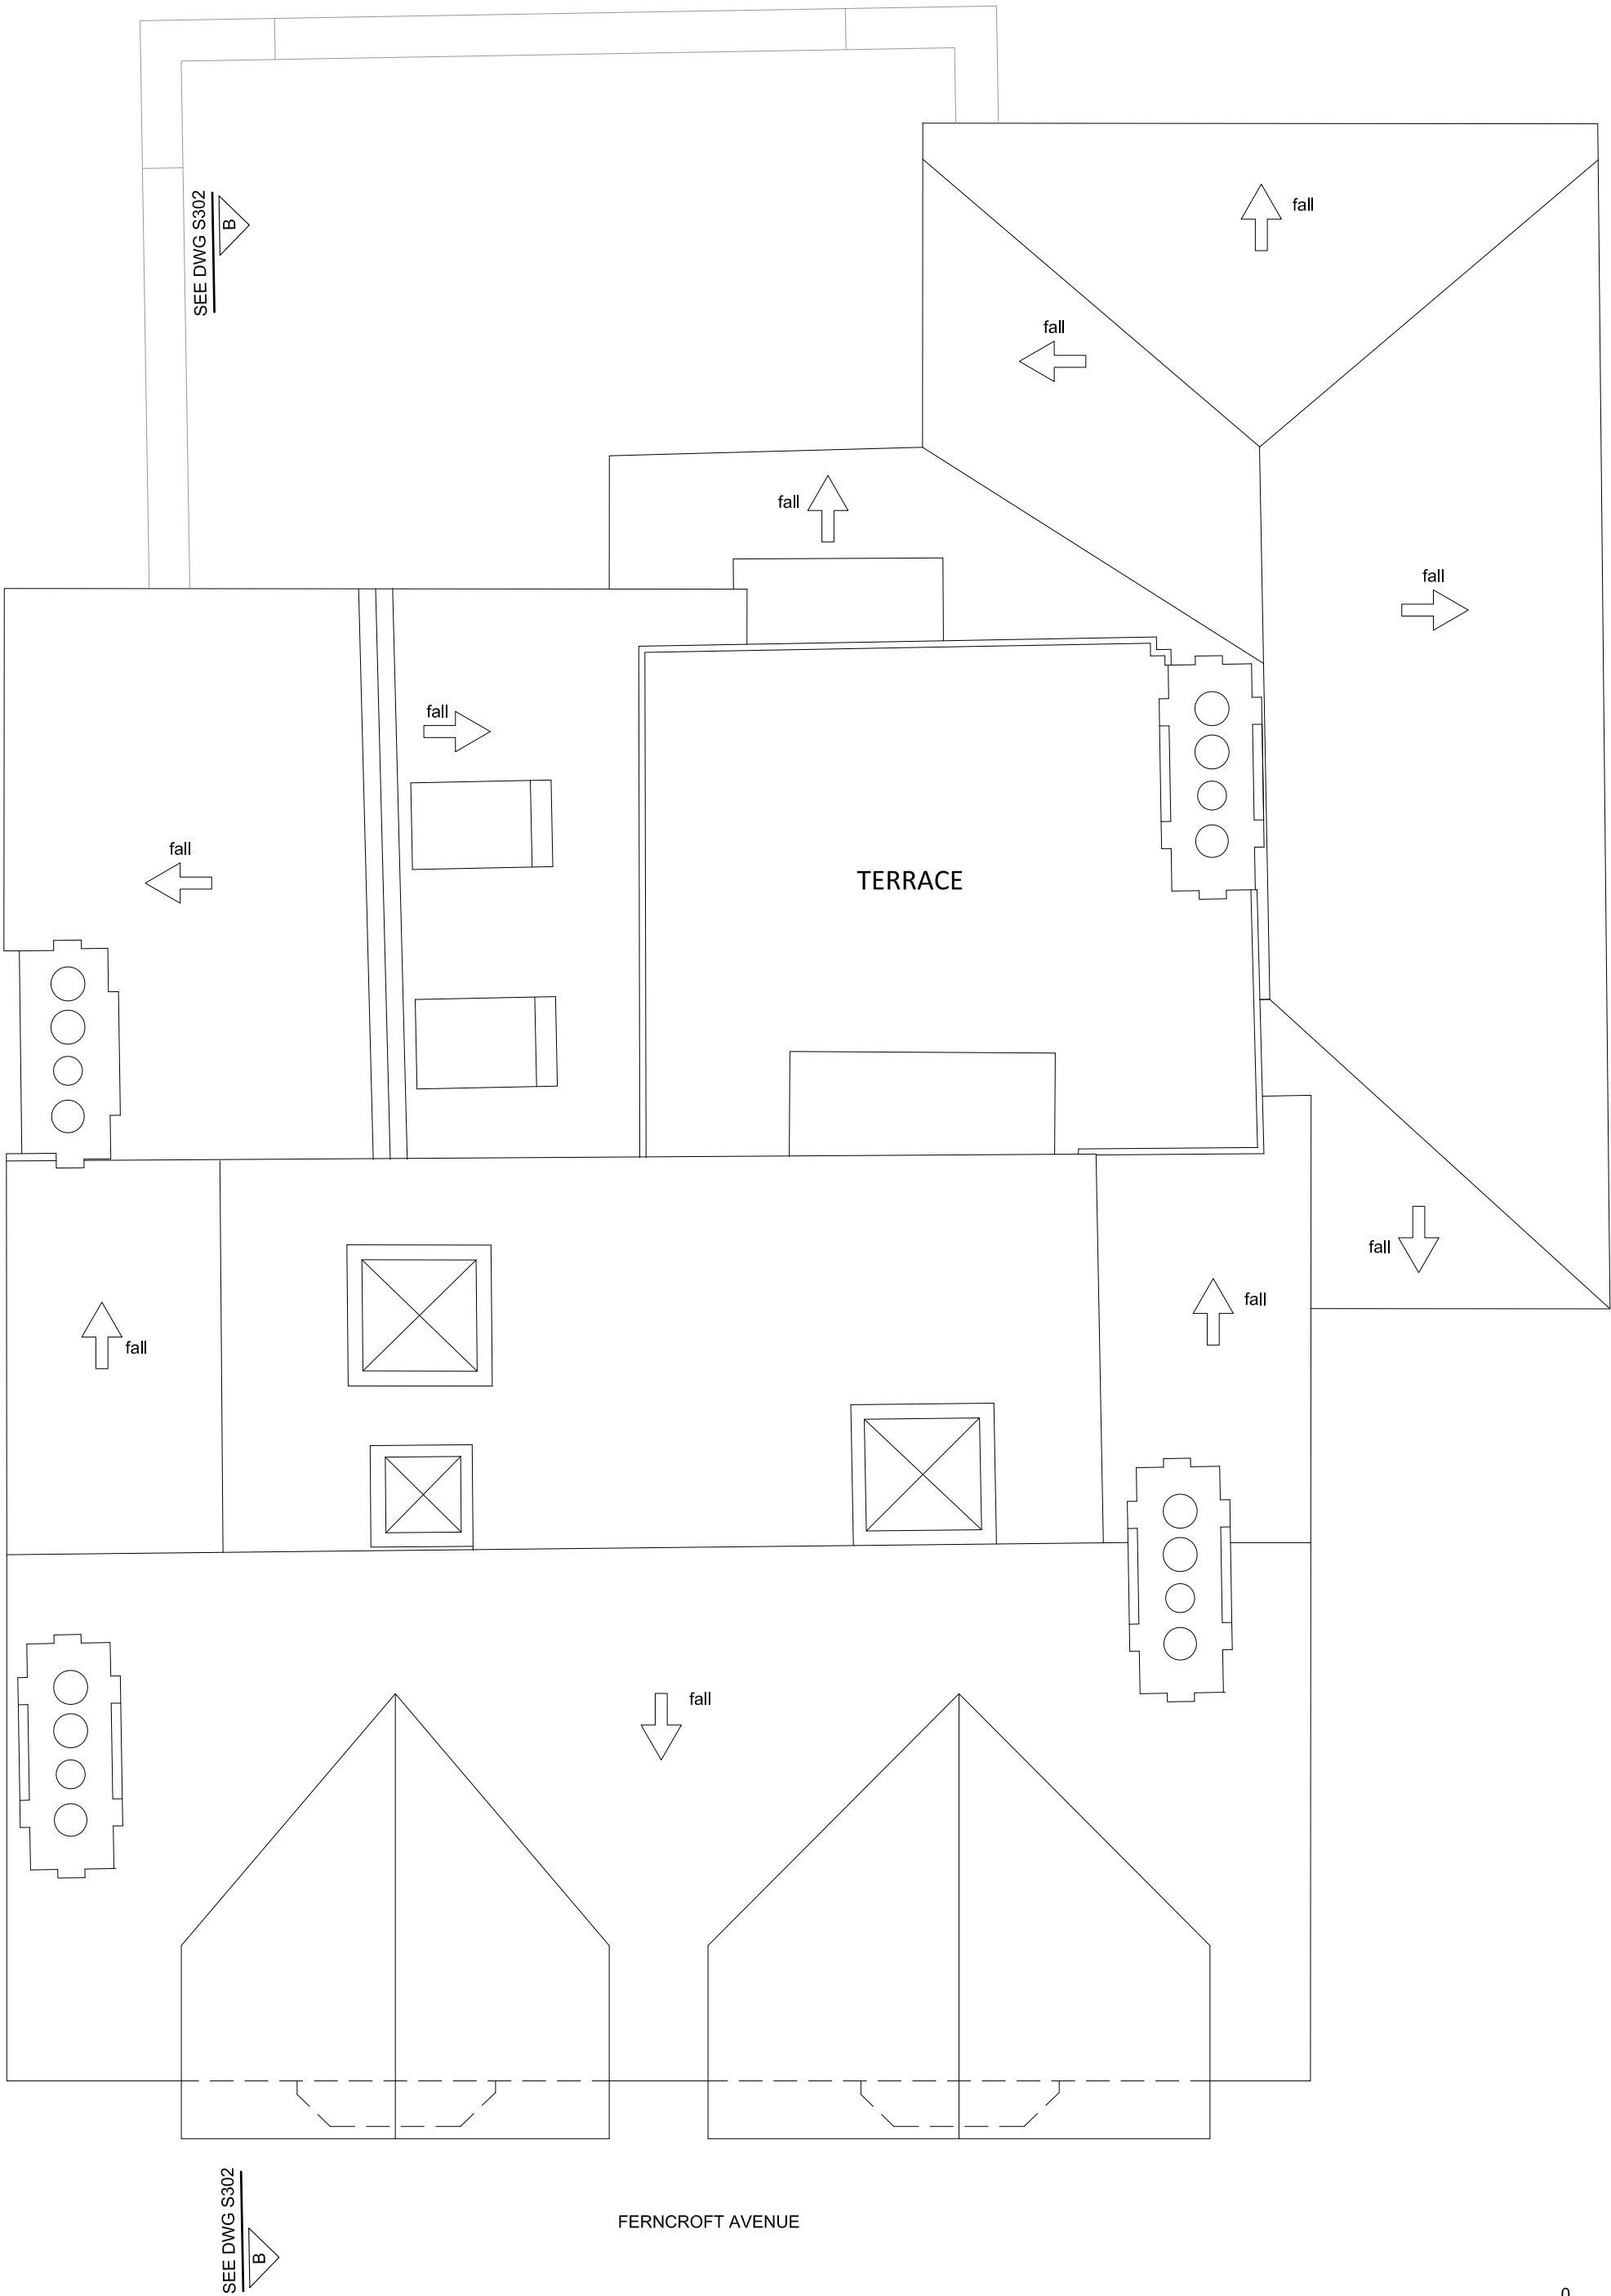

C
SEE DWG S301

SEE DWG S302
B

C
SEE DWG S301

SEE DWG S301
A

SEE DWG S301
A

SEE DWG S302
B

FERNCROFT AVENUE

0 5m

