
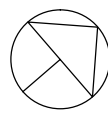


Notes: Do not scale from drawings. Contractor to site measure and verify all dimensions on site, and verify structural integrity.

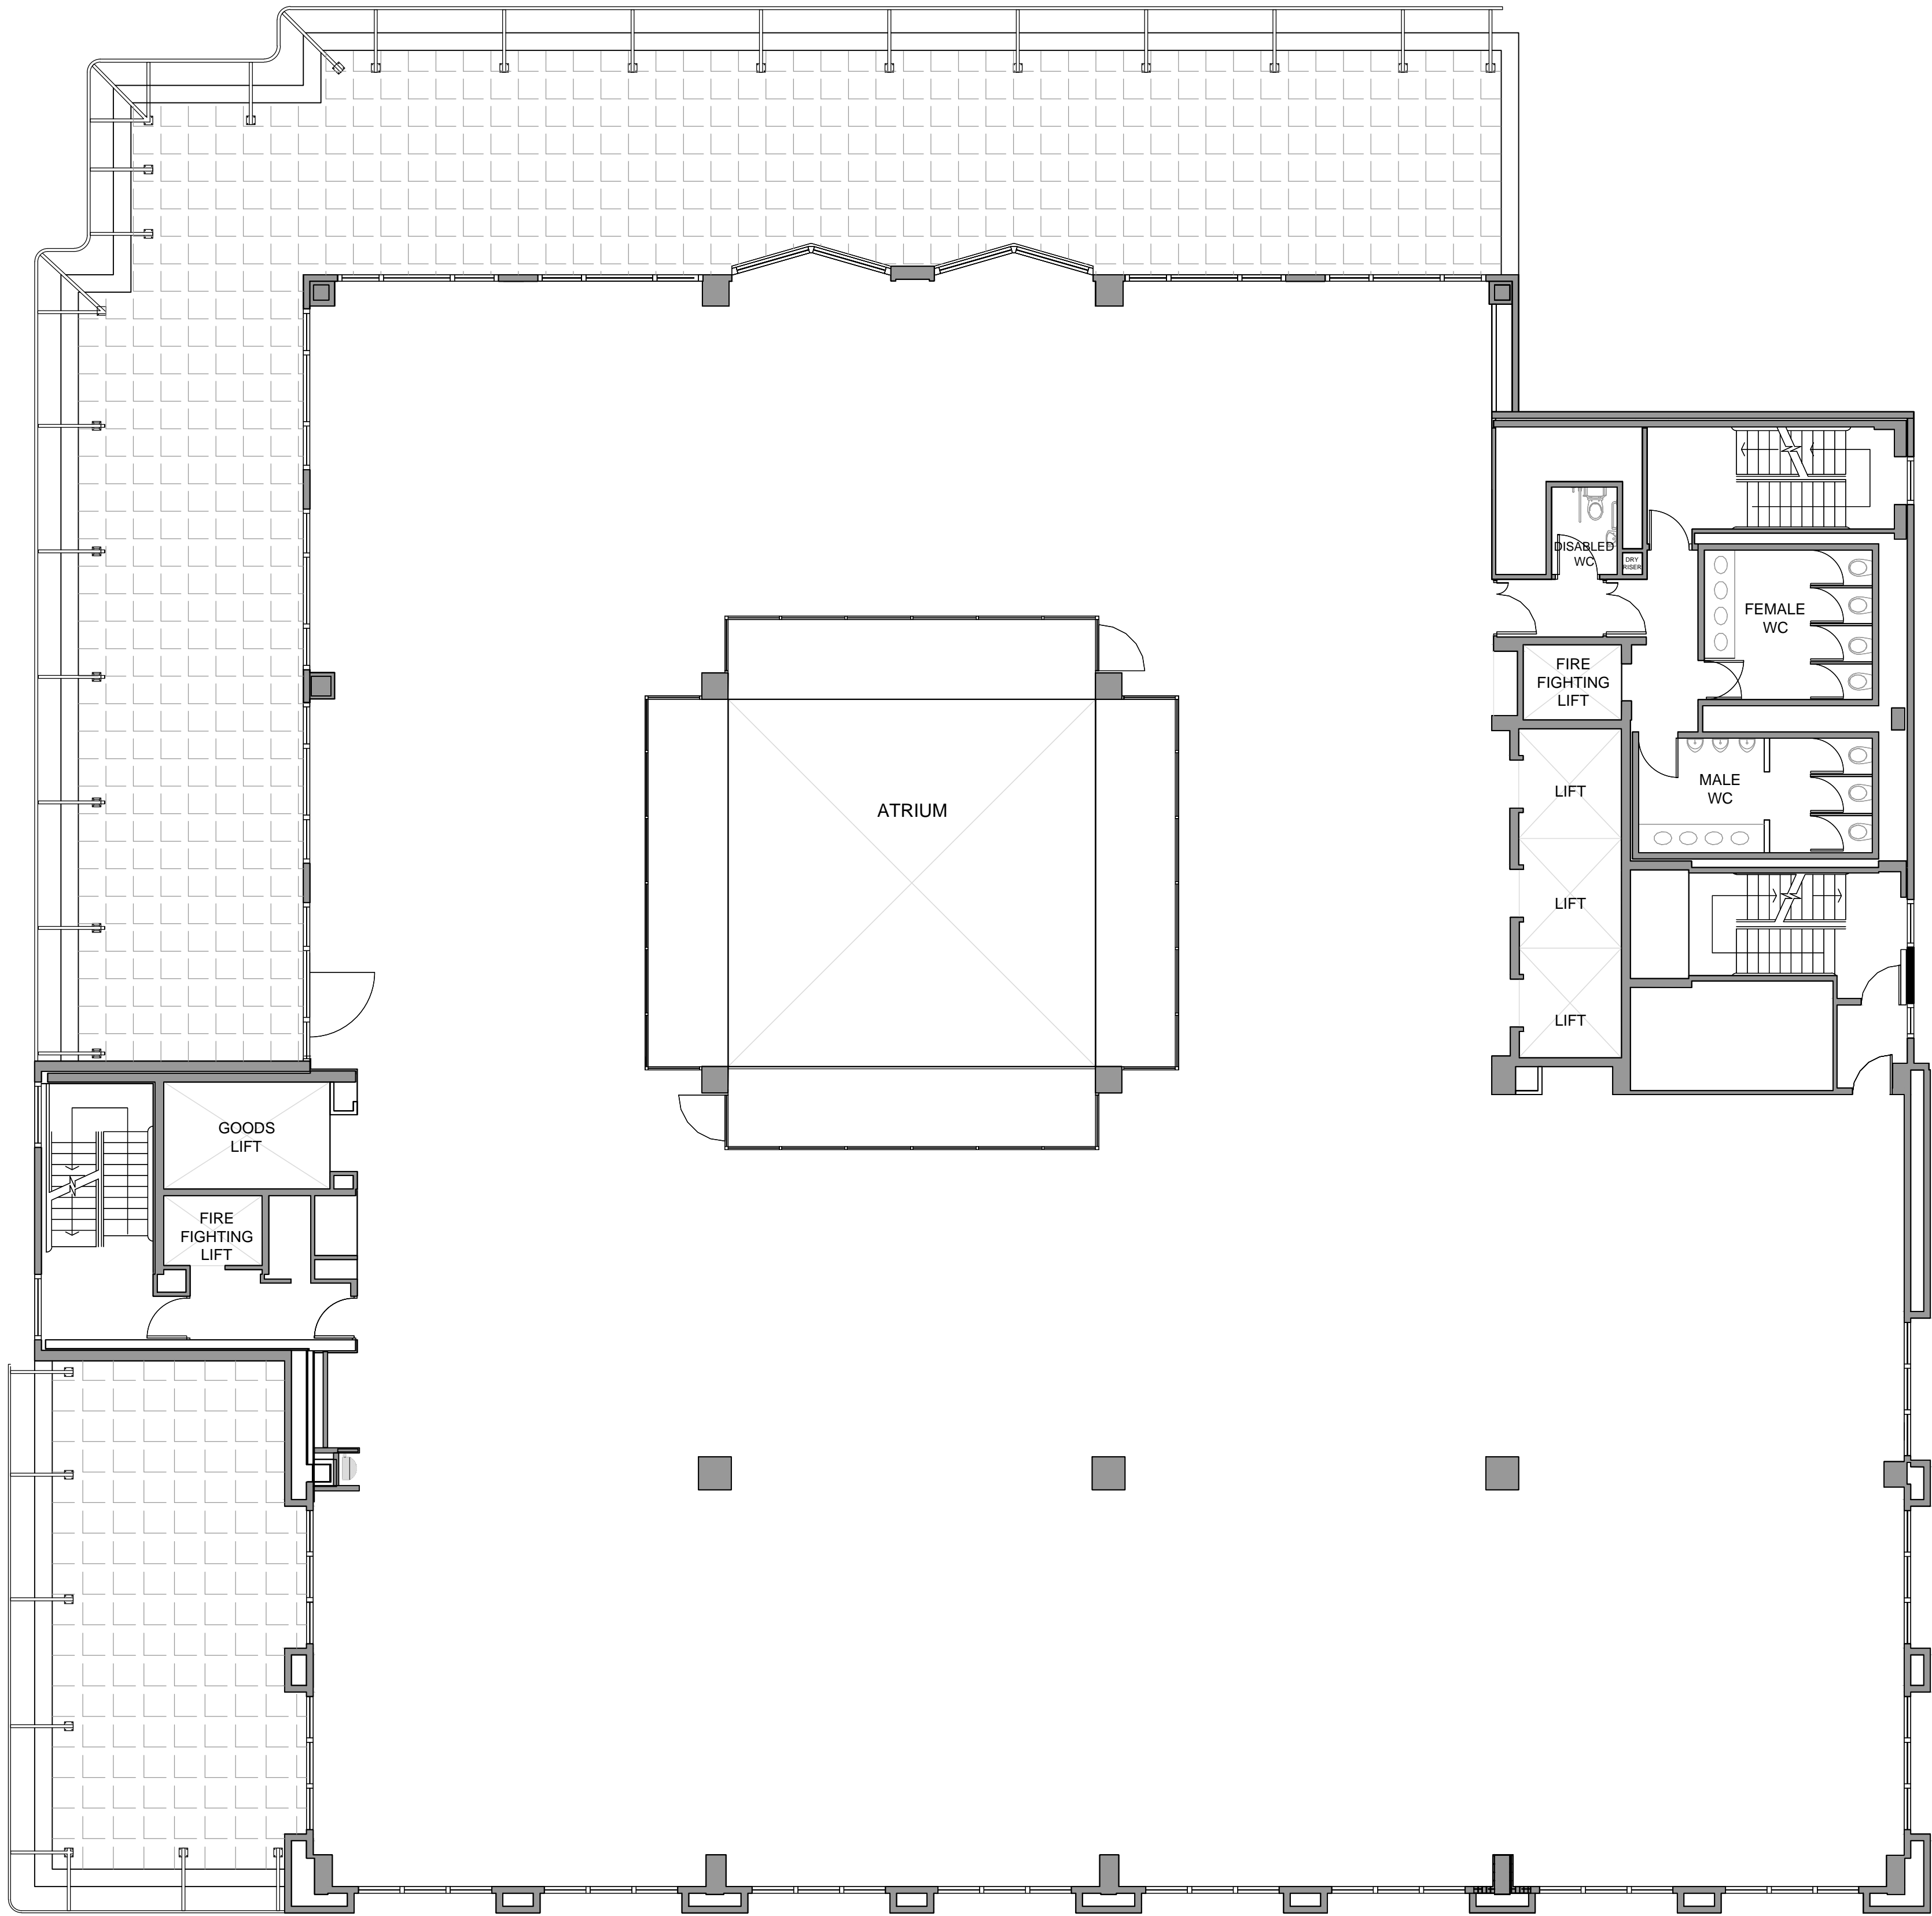

0 1 2 3 4 5

Existing	
Cayford Design	
2nd Floor Studio. 28 Poland St. London W1F 8QP T: 07900 906 020 E: info@cayford.com	
PROJECT	TES HQ
TITLE	4th floor plan
DATE	04/ 2019
SCALE	1:100 @ A1 / 1.200 at A3
NUMBER	5376 - A101

Notes: Do not scale from drawings. Contractor to site measure and verify all dimensions on site, and verify structural integrity.



EXISTING FRONT ELEVATION

Existing	
Cayford Design	
2nd Floor Studio. 28 Poland St. London W1F 8QP T: 07900 906 020 E: info@cayford.com	
PROJECT	TES HQ
TITLE	Front Elevation - South
DATE	04/ 2019
SCALE	1:100 @ A1 / 1.200 at A3
NUMBER	5376 - A102

Notes: Do not scale from drawings. Contractor to site measure and verify all dimensions on site, and verify structural integrity.



Existing	
Cayford Design	
2nd Floor Studio, 28 Poland St. London W1F 8QP T: 07900 906 020 E: info@cayford.com	
PROJECT	TES HQ
TITLE	Rear Elevation - North
DATE	04/ 2019
SCALE	1:100 @ A1 / 1:200 at A3
NUMBER	5376 - A103

Notes: Do not scale from drawings. Contractor to site measure and verify all dimensions on site, and verify structural integrity.



Existing	
Cayford Design	
2nd Floor Studio. 28 Poland St. London W1F 8QP T: 07900 906 020 E: info@cayford.com	
PROJECT	TES HQ
TITLE	Side Elevation - West
DATE	04/ 2019
SCALE	1:100 @ A1 / 1.200 at A3
NUMBER	5376 - A104