


BMJ Architects makes no representation or warranties, express or implied, with respect to the use of the data provided herewith, regardless of its format or the means of its transmission. There is no guarantee or representation to the user as to the accuracy, currency, suitability or reliability of the data for any purpose. The user accepts the data "as is", and assumes all risks associated with its use. By acceptance of this data, the user agrees not to transmit this data or provide access or any part of it to another party unless the user shall include with the data a copy of this disclaimer. BMJ assumes no responsibility for actual or consequential damage incurred as a result of any user's reliance on this data.

THIS DRAWING IS STILL IN DEVELOPMENT WITH ONGOING CO-ORDINATION REQUIRED. This drawing and any associated 3D models should not be used for Construction until full "Construction" status is applied by BMJ. The current "Construction" status of this drawing is applied only for the Client and Main Contractor procurement process and is the default status following CMT sign off.

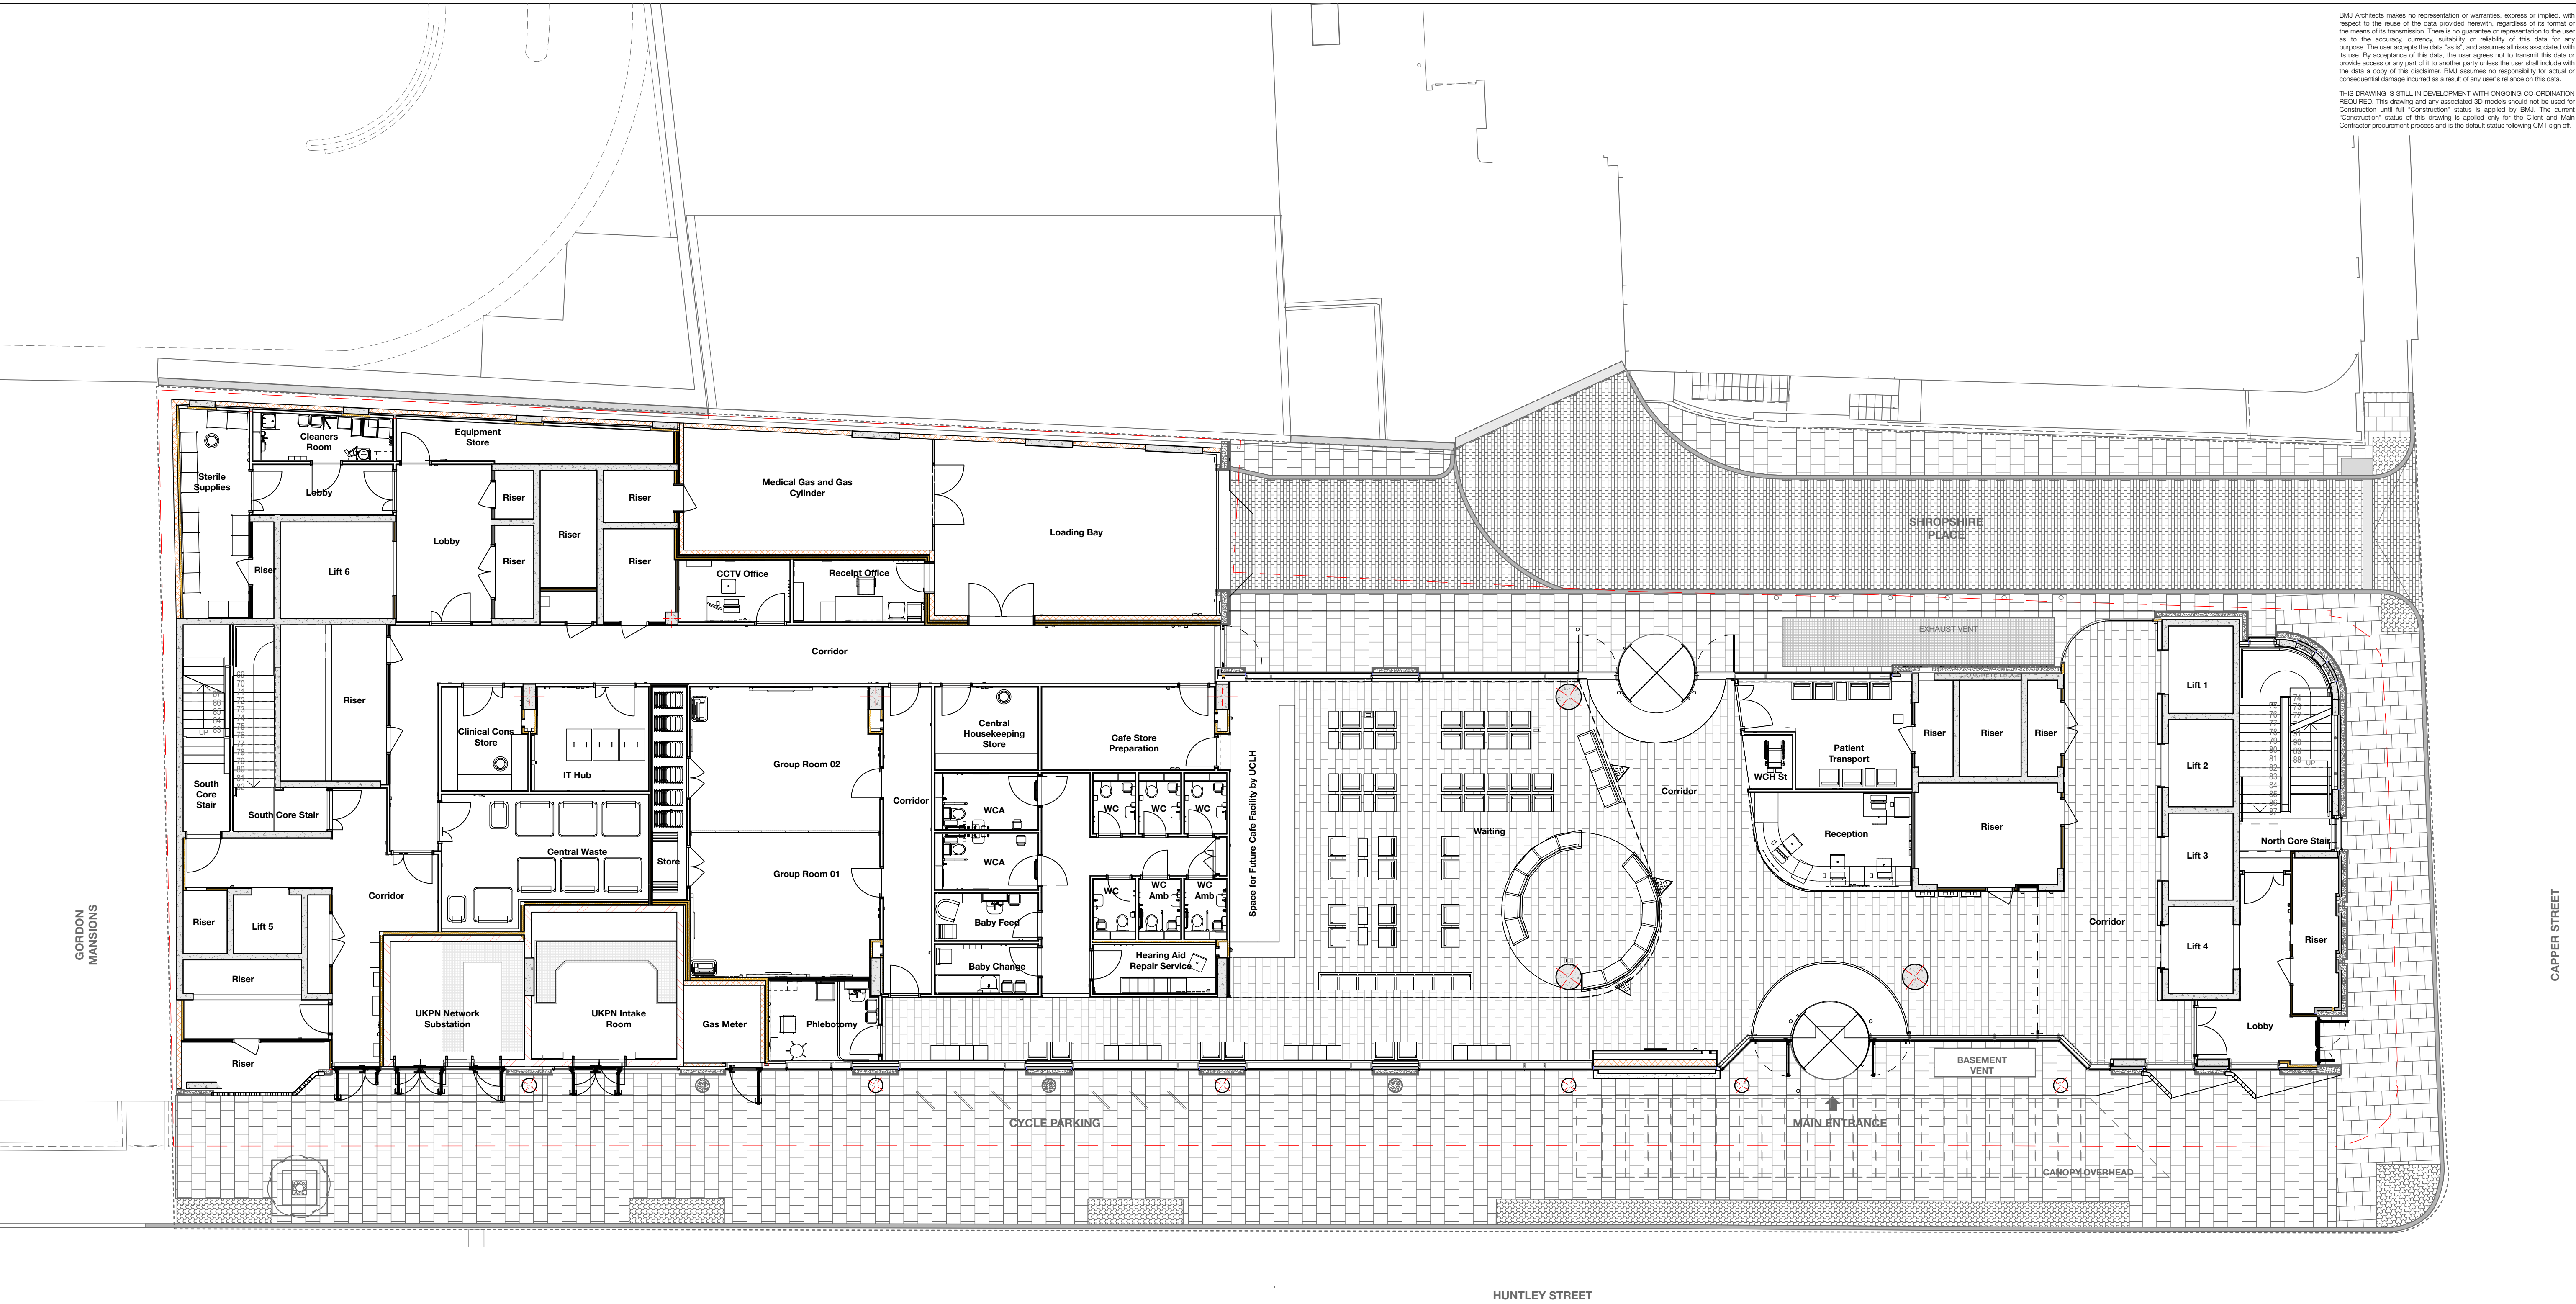

P01 Ground Floor for Planning Approval with latest information GP MH HG 06/02/2019

Rev	Description	Dm	Chk	Apr	Date
-----	-------------	----	-----	-----	------

**bmj architects**

London / Glasgow / Aberdeen  
Boswell Mitchell & Johnston  
23-24 Easton Street  
London, WC1X 0DS

+44 141 271 3200  
london@bmjarchitects.co.uk  
www.bmjarchitects.co.uk

Client  
**Mace**

Project  
**UCLH  
Phase 5 ENT Treatment Centre**

Document Title

**Planning MMA Ground Floor Plan**

Scale(s) @ A1 BMJ Project Ref: [3433]

File Name  
Project Originator Vol. Level Type Role Number  
**P5 - BMJ-001-00-DR-A- 2195**

Status Code Suitable for  
-

Revision Code Issued for  
**P01**

© Boswell Mitchell & Johnston Ltd.