


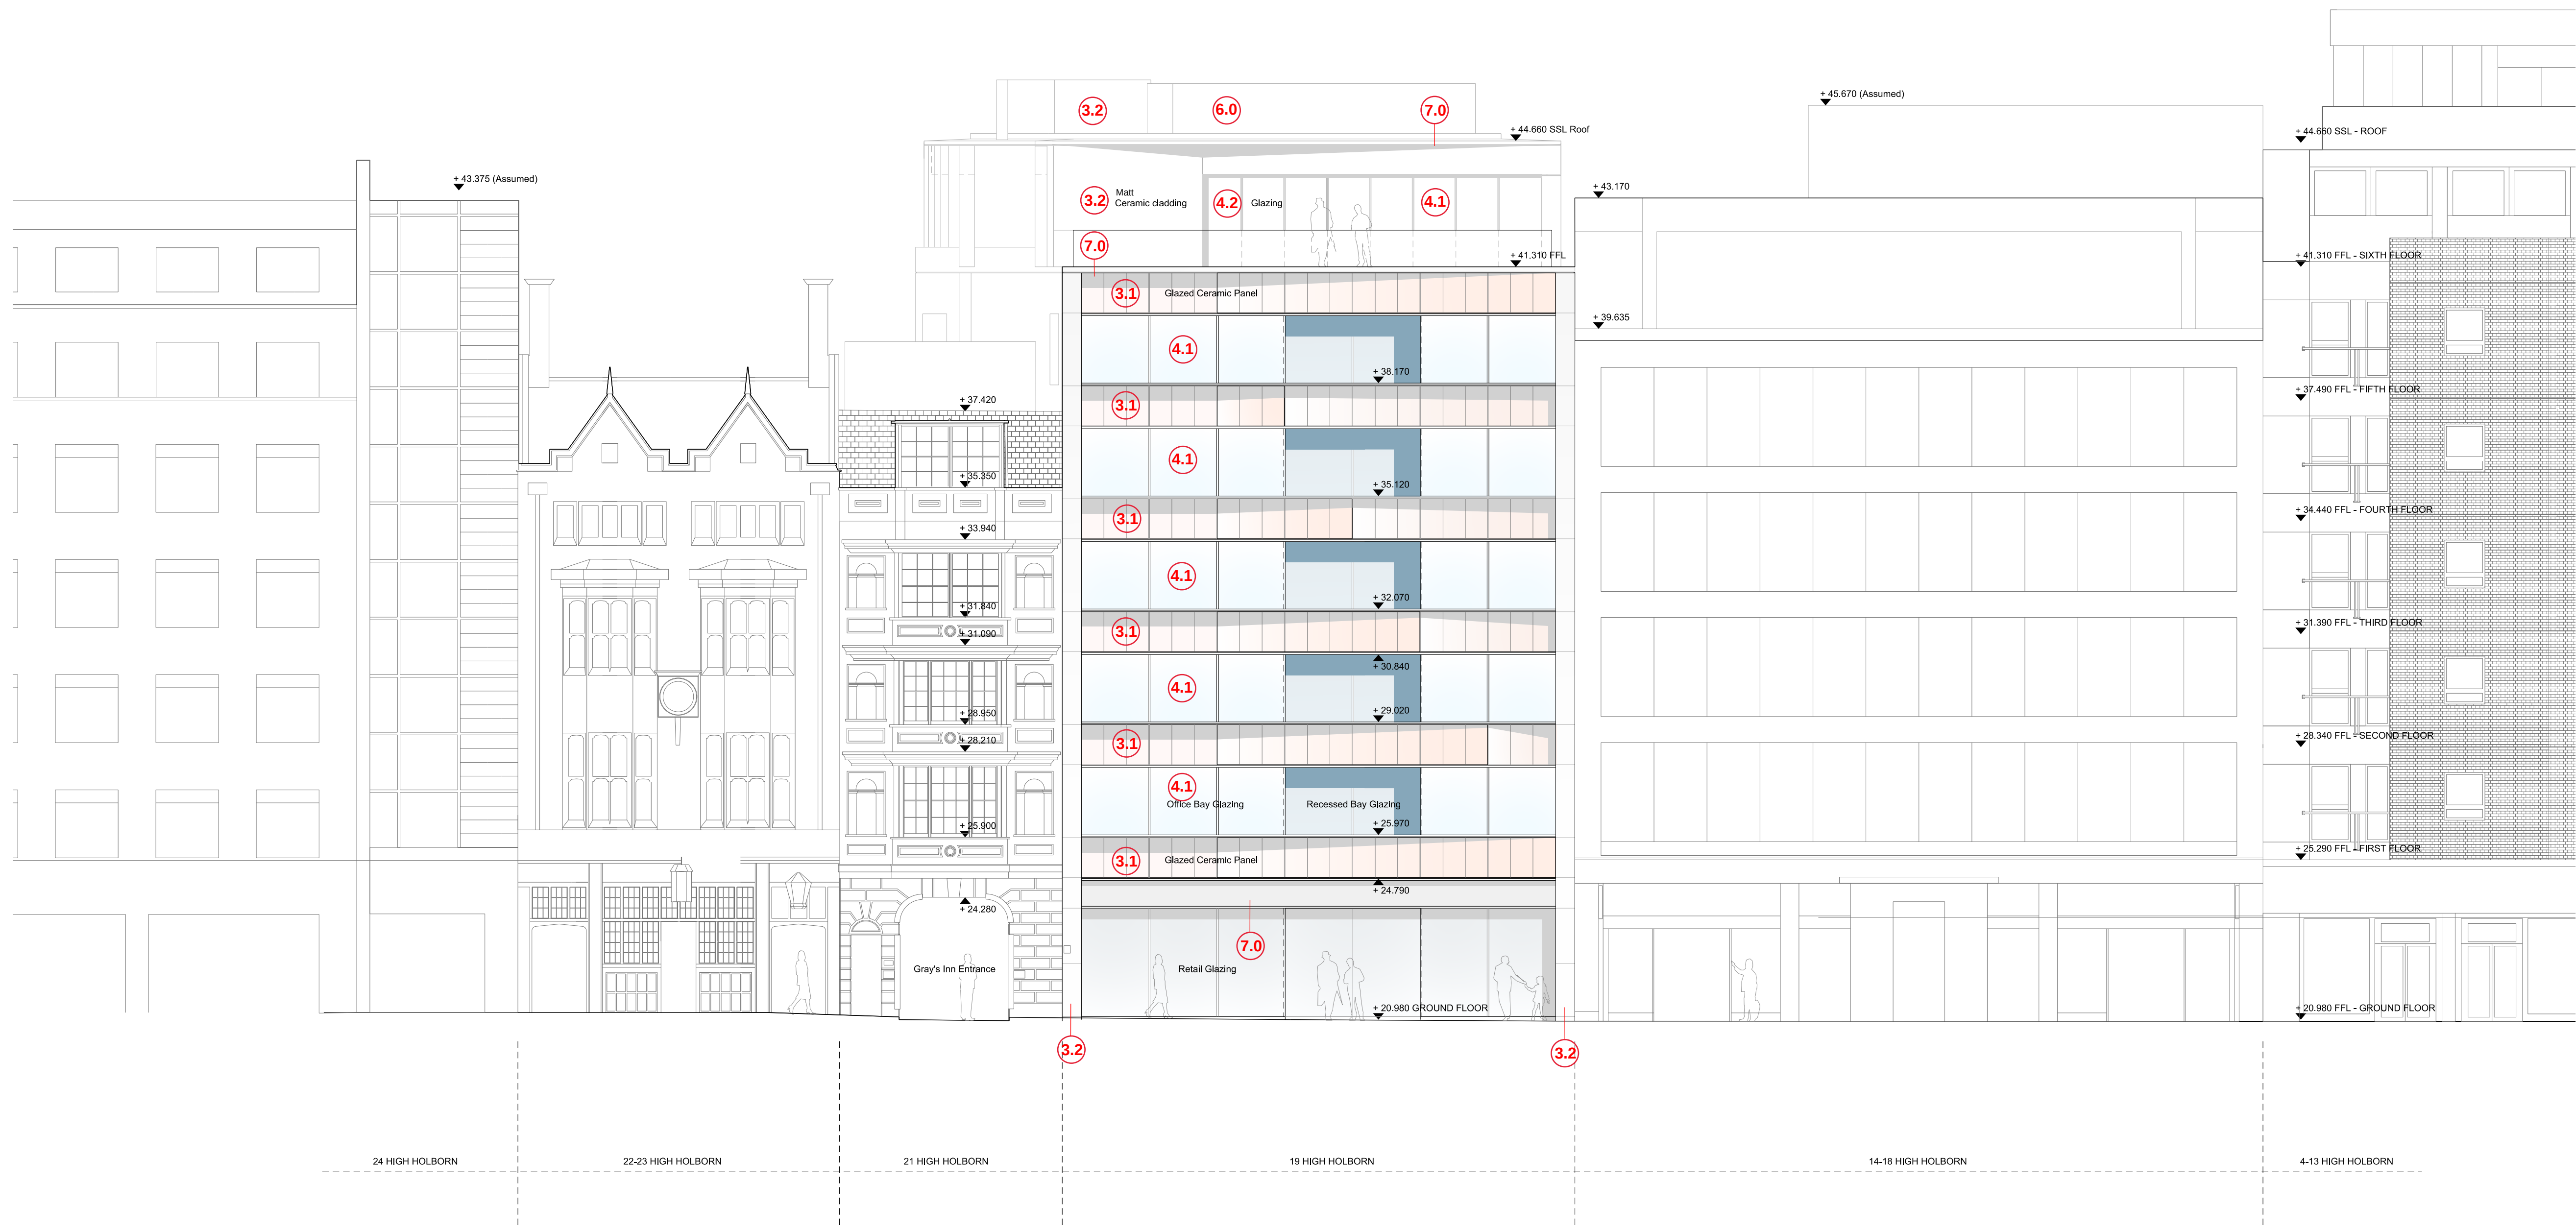

South Elevation

REVISIONS			
REV	DATE	DESCRIPTION	
PL3	17.04.19	ISSUED FOR PLANNING (CONDITION 7B)	
PL2	28.11.19	ISSUED FOR PLANNING (BRICKWORK)	
PL1	31.10.18	ISSUED FOR PLANNING	

KEY PLAN			

PLANNING

RICK MATHER ARCHITECTS ©			
123 Camden High Street London NW1 7JR T: 020 7284 1727 F: 020 7267 7626 info@rickmather.com www.rickmather.com			
JOB #	THE HONOURABLE SOCIETY OF GRAY'S INN 19-21 HIGH HOLBORN		
TITLE	PROPOSED SOUTH ELEVATION EXTERNAL FACING MATERIAL FINISHES		
DRAWN	ME	JOB # 606	DRG # SK-0019
CHECKED	TP	SCALE@A1 1:100 1:200	SIZE A1 A3
		DATE NOV 18	REV PL3
		REV DATE 17.04.19	