


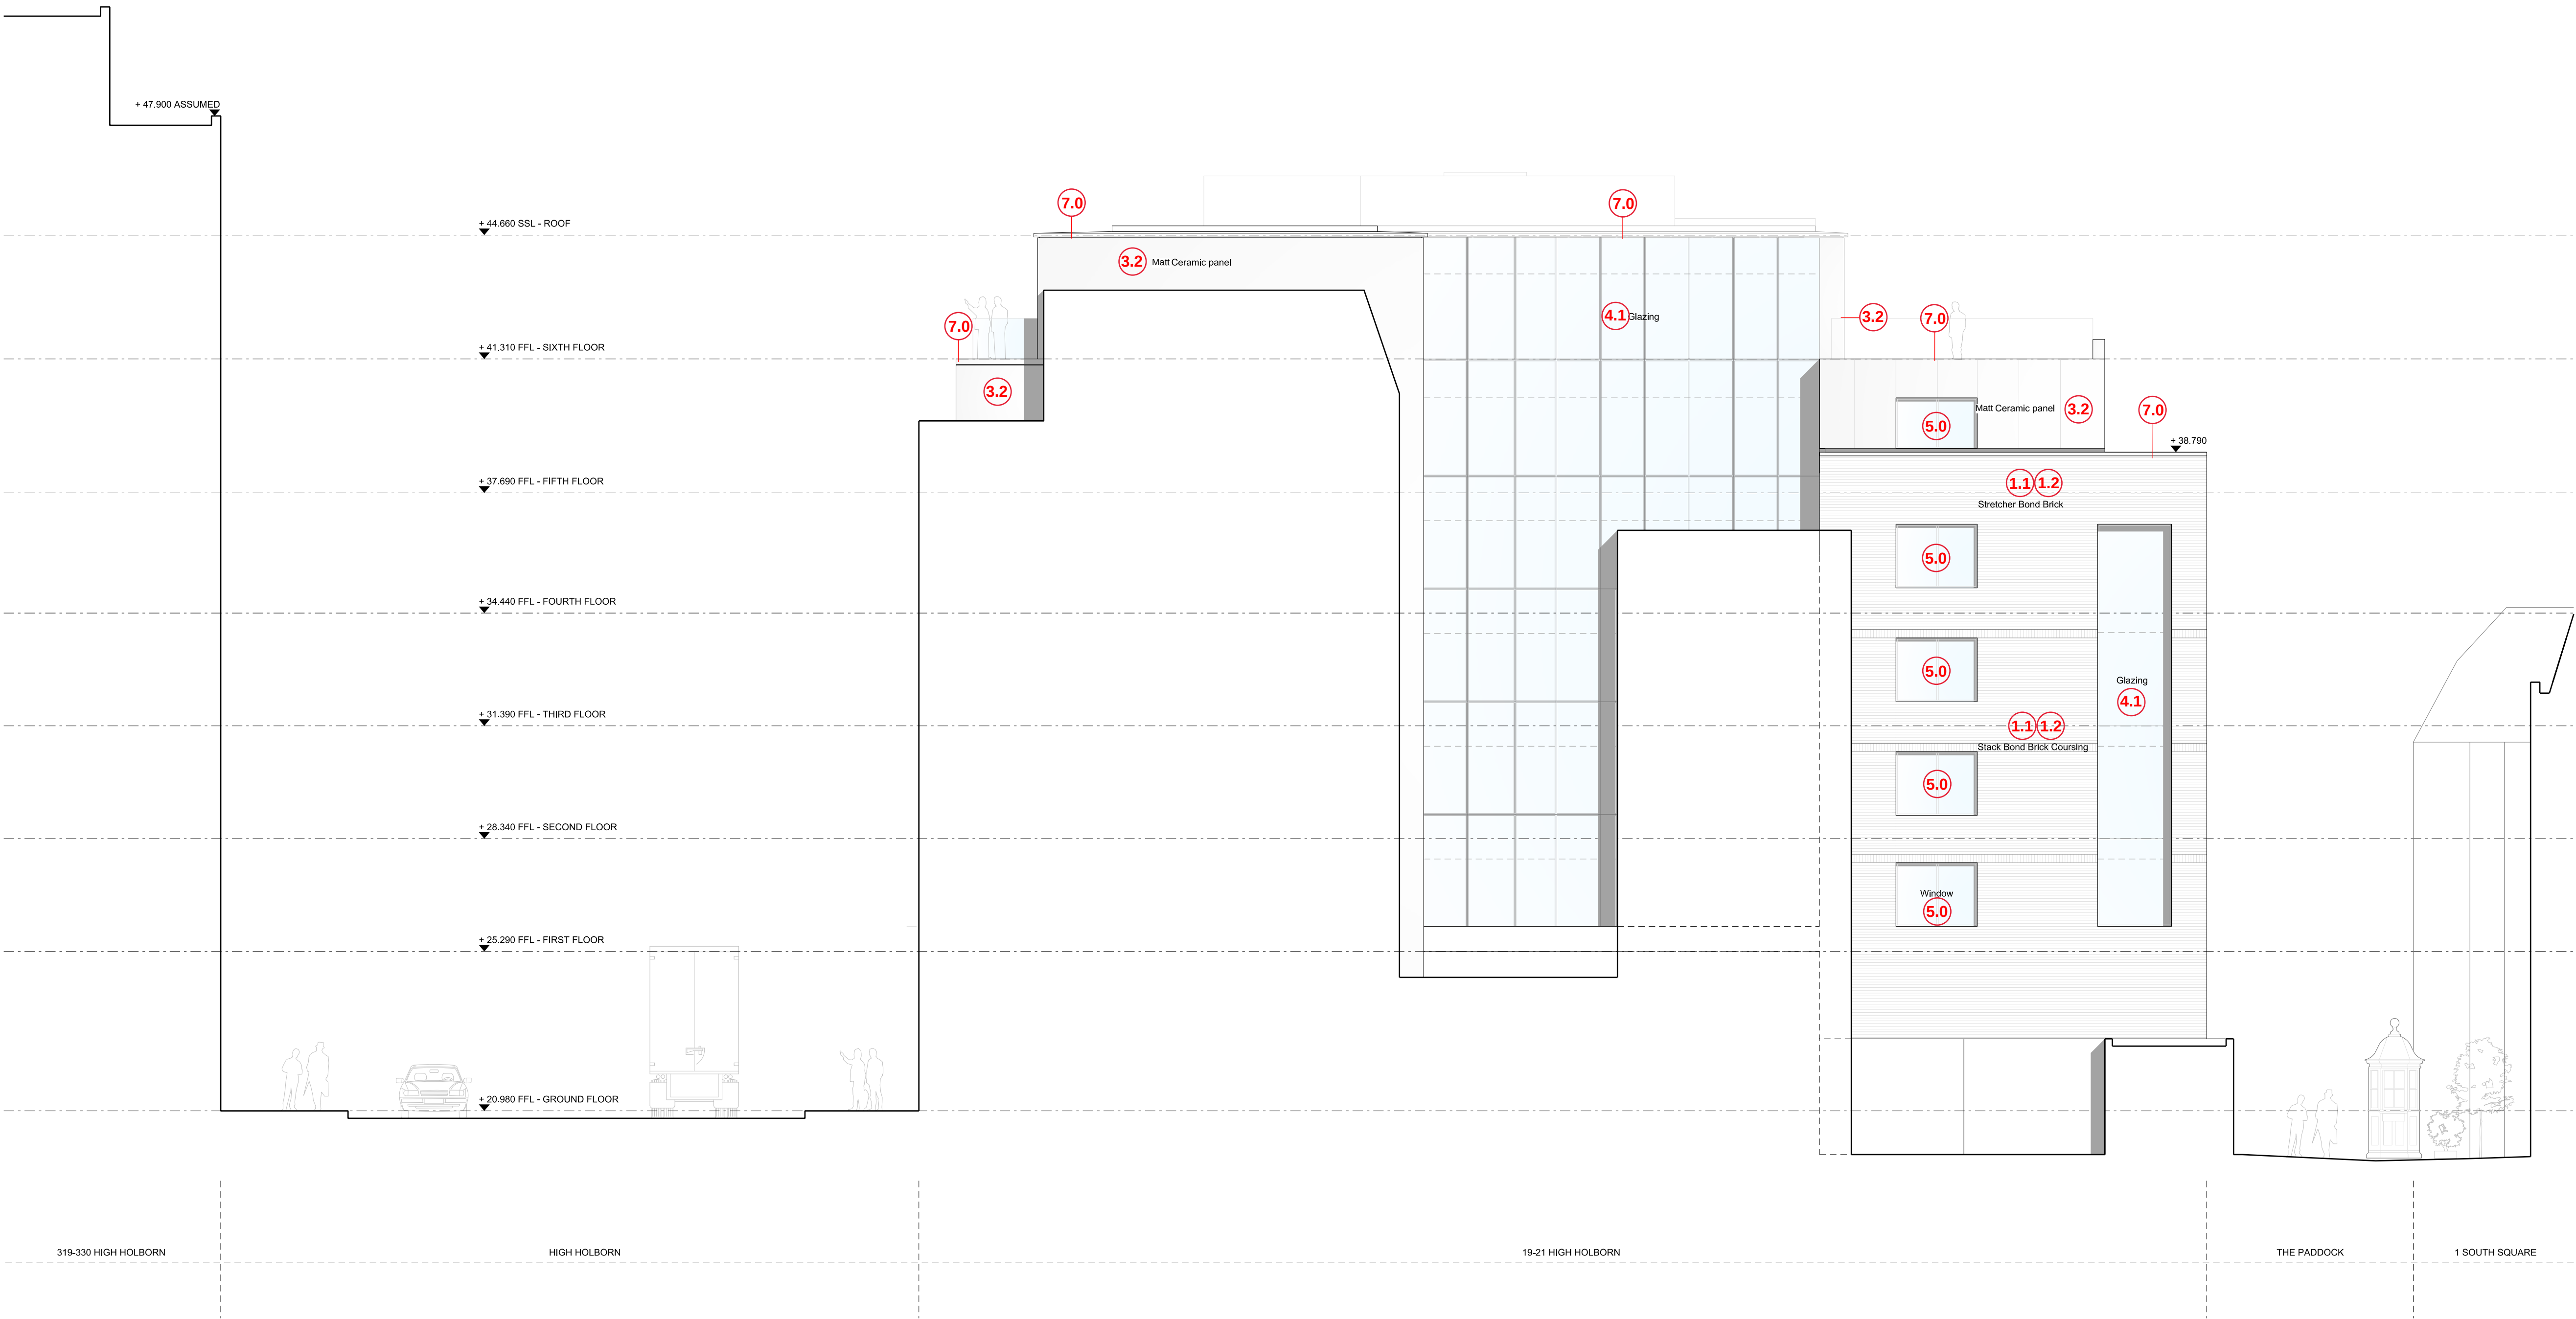

East Elevation

01 606-19224

REVISIONS			
REV	DATE	DESCRIPTION	
PL2	17.04.19	ISSUED FOR PLANNING (CONDITION 7B)	
PL1	28.11.18	ISSUED FOR PLANNING (BRICKWORK)	

KEY PLAN

STATUS

PLANNING

RICK MATHER ARCHITECTS ©

123 Camden High Street London NW1 7JR
T: 020 7284 1727 F: 020 7267 7626
info@rickmather.com www.rickmather.com

JOB
THE HONOURABLE SOCIETY OF GRAY'S INN
19-21 HIGH HOLBORN

TITLE
PROPOSED
EAST ELEVATION
EXTERNAL FACING MATERIAL FINISHES

DRAWN	ME	JOB #	606	DWG #	SK-0031	REV	PL2
CHECKED	TP	SCALE	A1 1:100 A3 1:200	DATE	NOV 16	REV DATE	17.04.19