

- Two new passenger lifts servicing all floors, apart from Mezzanine level, inserted into South East Lightwell. Windows upgraded to 60min fire rating
- Existing platform lift retained, providing accessible access to Council Chamber gallery
- New WCs inserted within existing location
- Ramped access upgraded and new handrails inserted
- Council chamber galleries to be retained. Refurbishment of finishes and targeted conservation repairs to be undertaken. Services and audio/visual equipment will be modernised and sensitively integrated
- Ductwork running externally from above in small lightwells to connect to Council Chamber gallery at low level.
- Service gantry and staircase to be inserted in lightwell for access to plant at each level.
- New brass balustrade to be introduced above existing timber to meet current regulations. Brass balustrade to match existing located in one bay of each gallery.


Notes:

Drawings are based on survey data and may not accurately represent what is physically present.

All dimensions are to be verified on site before proceeding with the work.

All dimensions are in millimeters unless noted otherwise.

Purcell shall be notified in writing of any discrepancies.

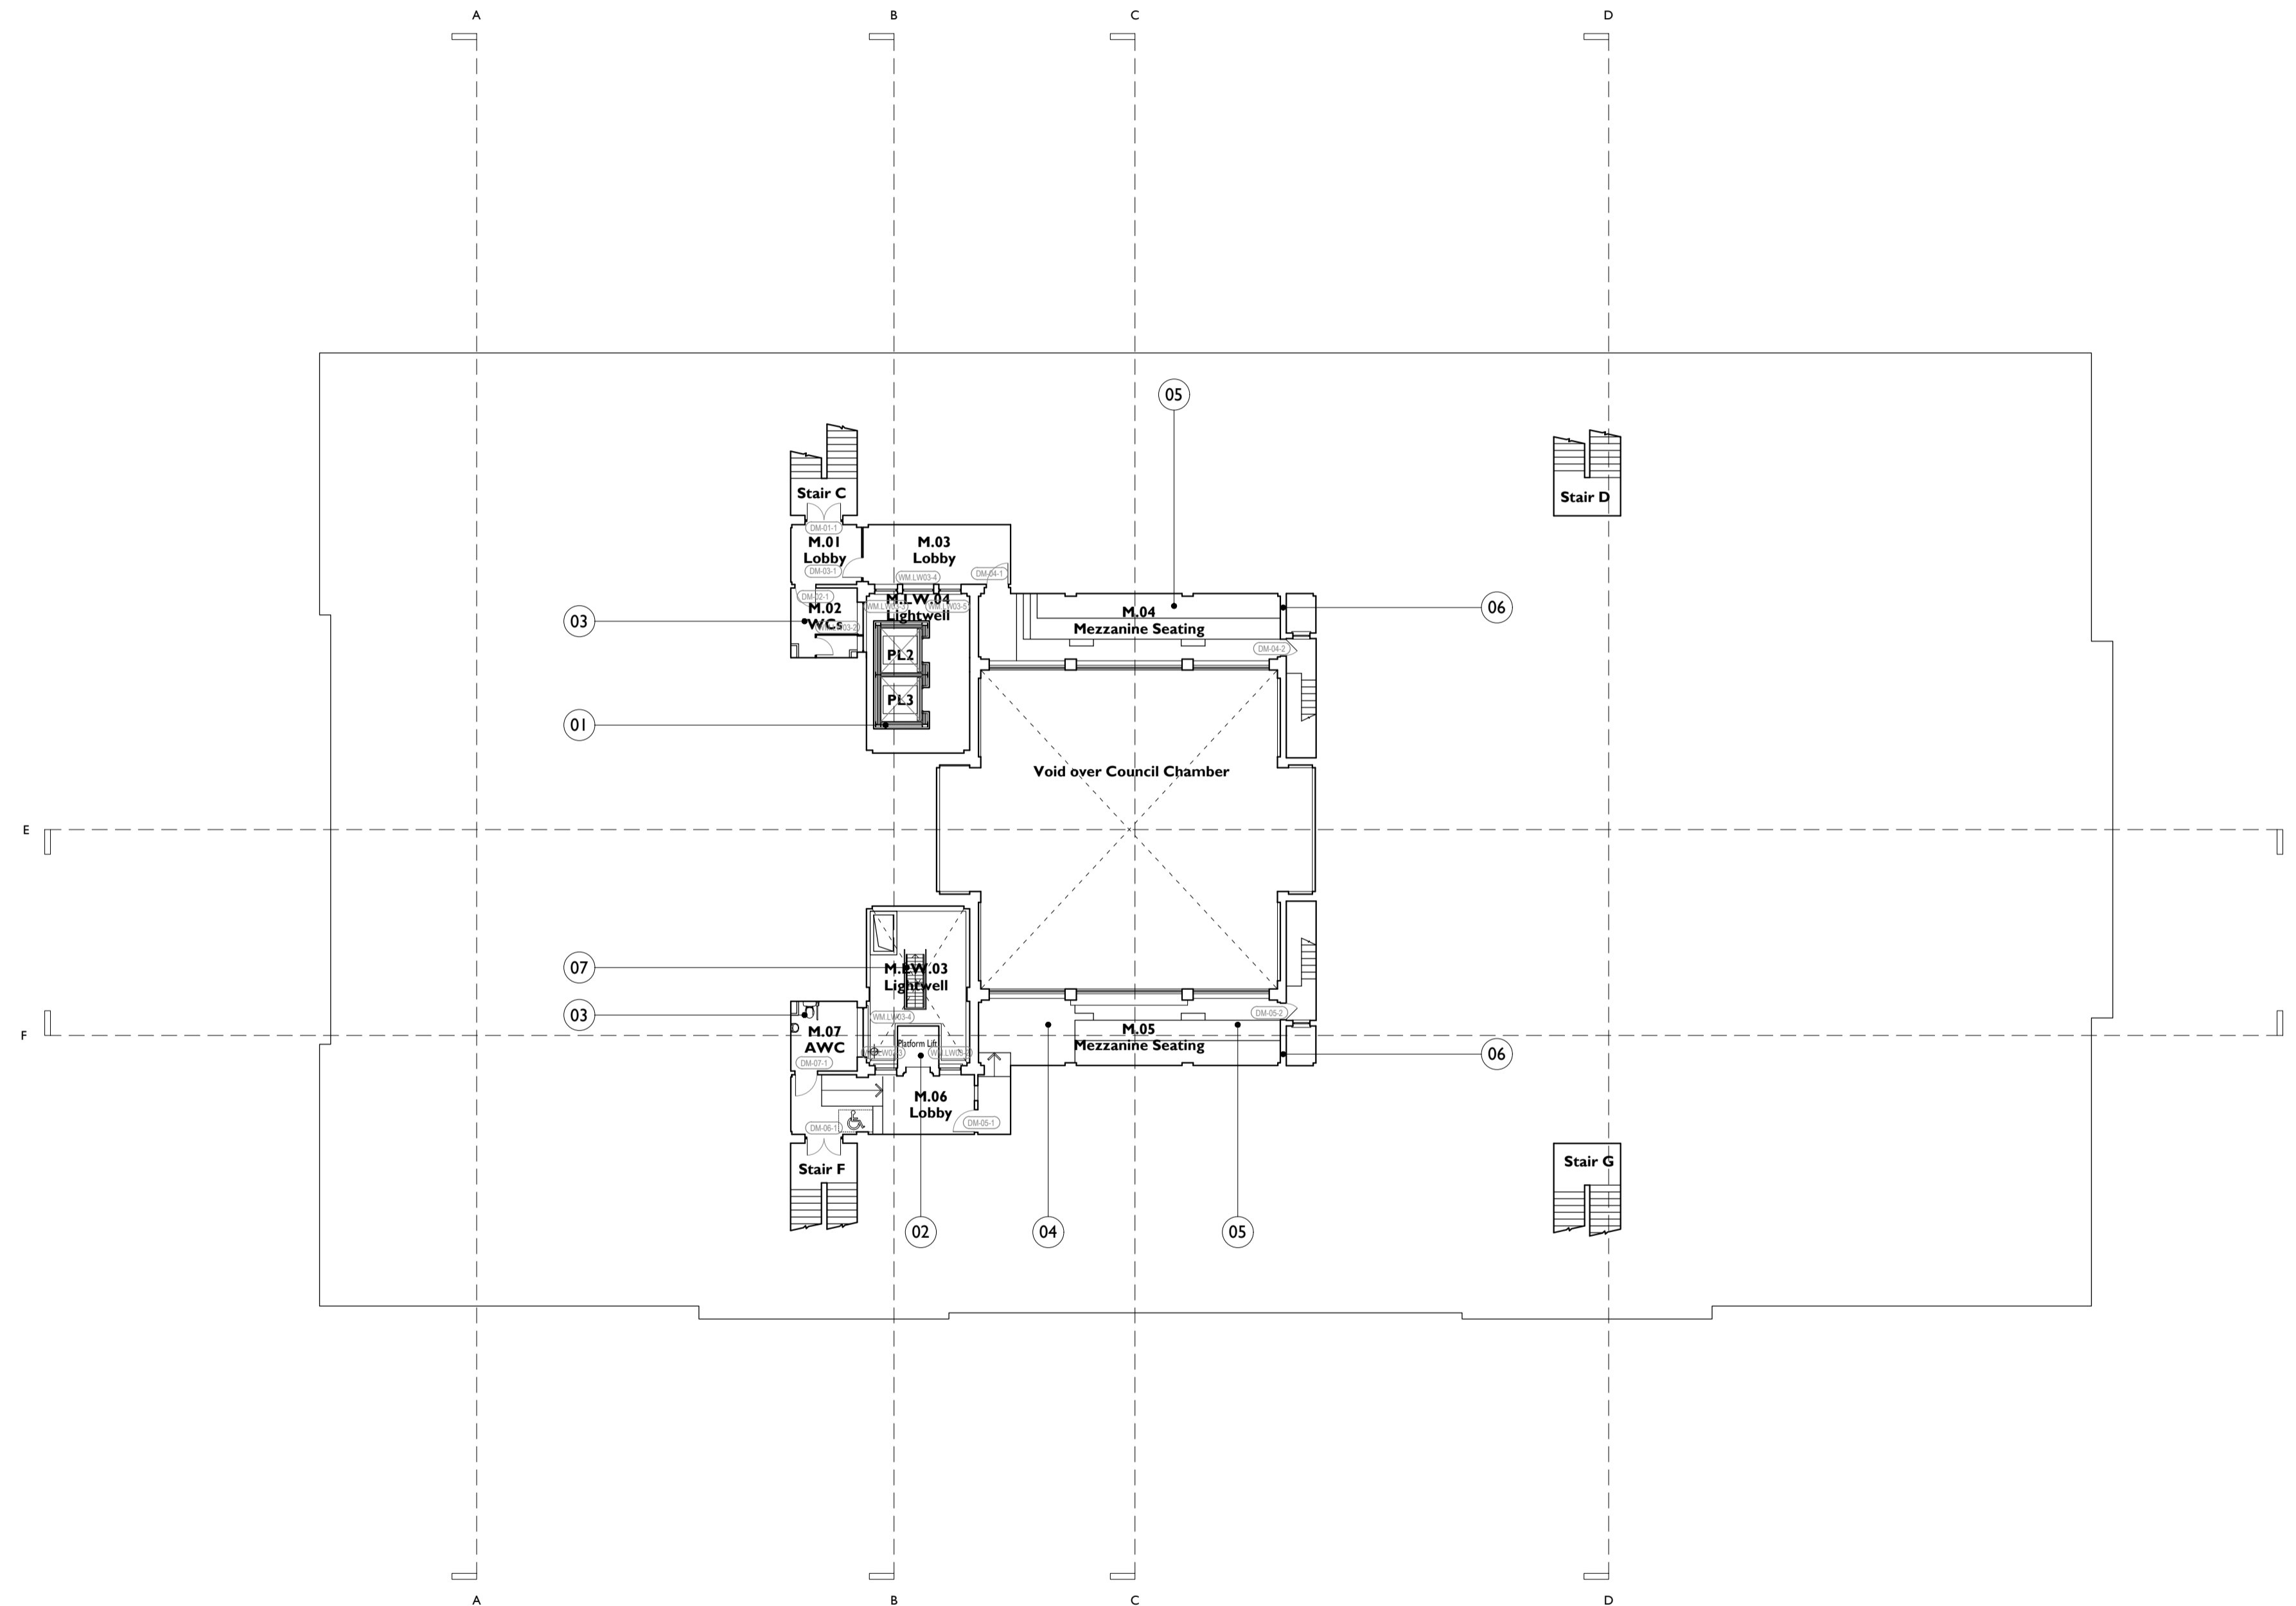


Proposed Works Key

- Proposed Wall
- Window Number
- Door Number
- Refuge Point
- Annotation Item
- Manhole Location

Drawings to be read in conjunction with:

Use Designation Plans: Drawing Series (92)900
 Conservation Strategy Report CTH-PUR-MP-00-SP-A-00005
 Window Strategy Report CTH-PUR-XX-XX-RP-A-00012


1:200 Scale

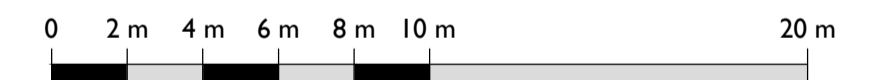

SS P00 18 Apr 2019 OB NS

| ISSUE | DATE | DRAWN | CHECKED | DESCRIPTION |
|-------------------------|--|-------|---------|-------------|
| DRAWING TITLE | GA PLAN PROPOSED FIRST FLOOR MEZZANINE LEVEL PLAN | | | |
| DRAWING NO. | CTH-PUR-MP-M1-DR-A-92003 | | | |
| REVISION | SS P00 | | | |
| SIZE & SCALE | A1L 1:200 @A1 | | | |
| DRAWING STATUS | SS SUITABLE FOR PLANNING | | | |

| | |
|-------------------|------------------|
| CLIENT | Lendlease |
| PROJECT | Camden Town Hall |
| JOB NUMBER | 238664 |

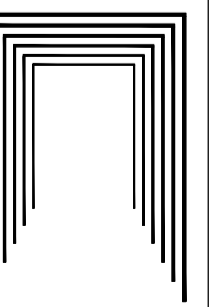

PURCELL