

1. Pitched roof section to be removed to form ventilation inverted dormer. Refer to proposed architectural sections for further geometry;
2. Existing lift motor room to be removed.
3. Existing services to be removed.
4. Bottom 3 courses of slate removed during improvement works to gutters; to be reinstated.
5. Pitched roof to part of 1940s T-shape extension to be removed to allow for flat roof replacement.
6. Surface finishes to part of 1940s T-shape extension to be removed to allow for upgrades to thermal insulation and finishes.
7. Existing 1990's conservatory to be removed.


Notes:

Drawings are based on survey data and may not accurately represent what is physically present.

All dimensions are to be verified on site before proceeding with the work.

All dimensions are in millimeters unless noted otherwise.

Purcell shall be notified in writing of any discrepancies.

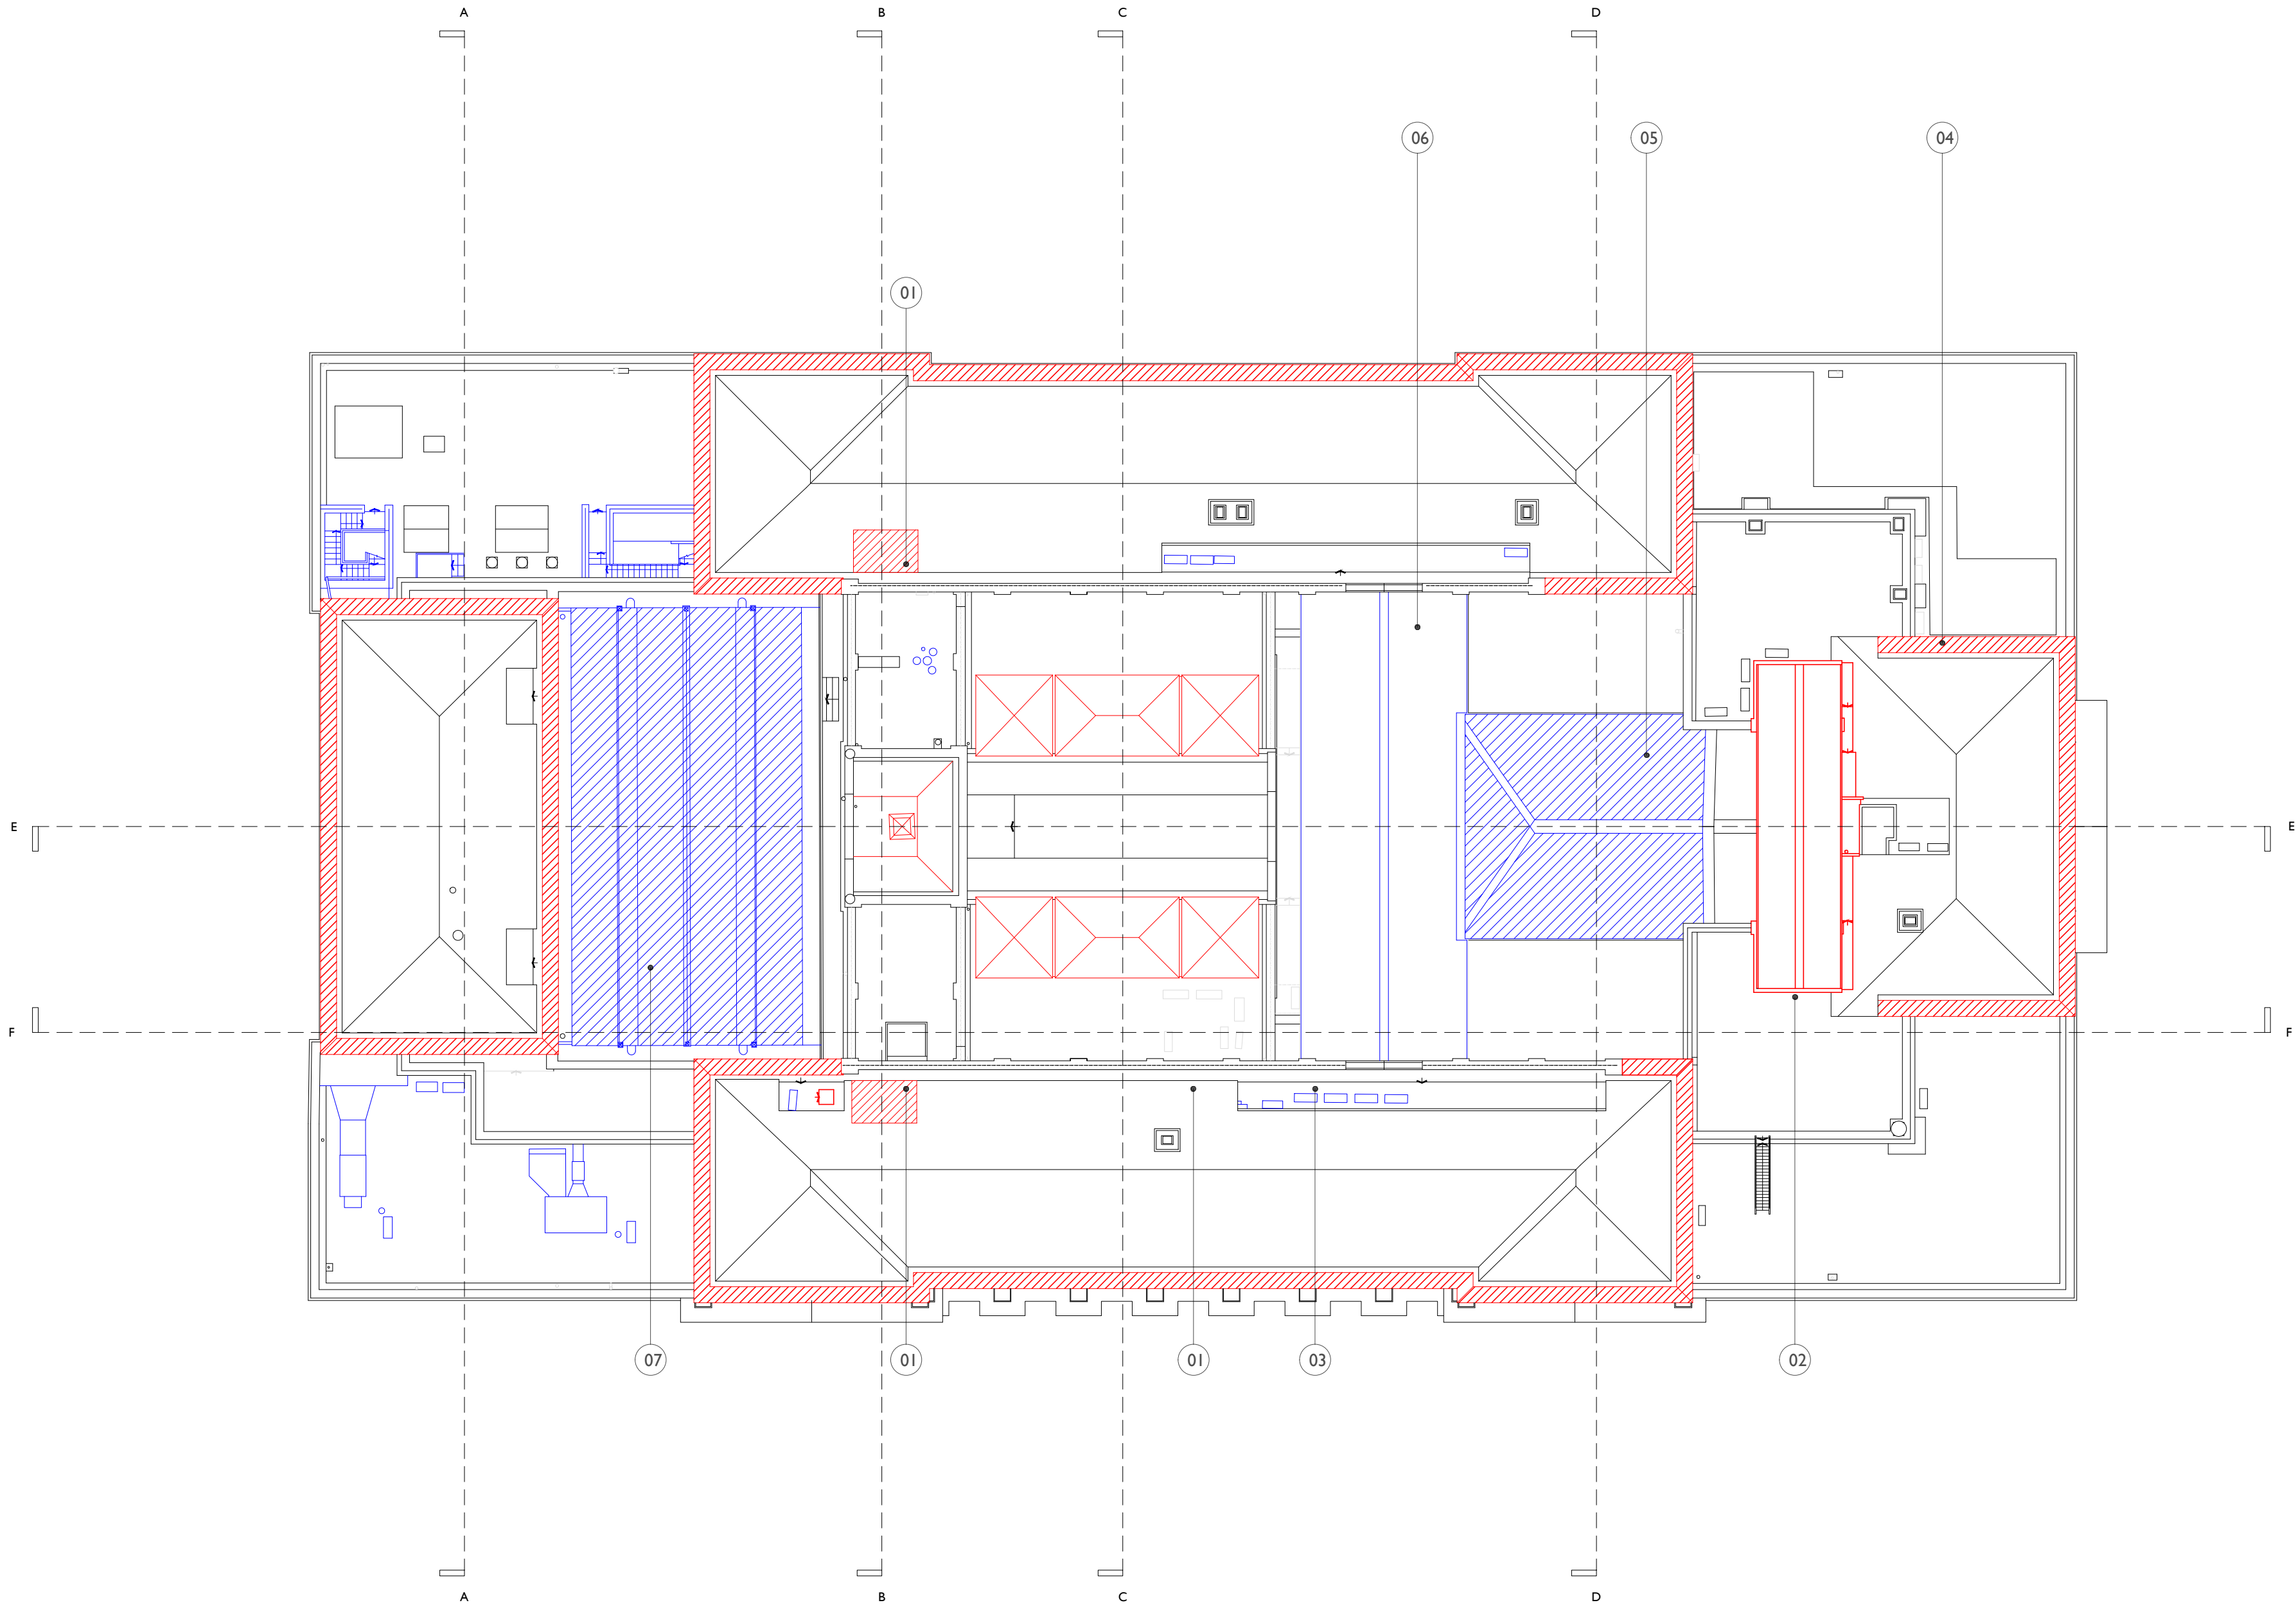

Demolitions & Alterations Key

Original fabric defined as that documented in Archive Drawings. Where date of fabric is unknown, it is assumed as original.

- Original Fabric: Section of Wall/Slab to be Demolished
- Original Fabric: Item to be Demolished
- Overhead - 300mm wide opening to ceiling for high level concealed cable distribution - make good after installation
- Overhead: Whole bay of vaulted ceiling to be removed for cabling distribution and reinstated
- Original Fabric: High level opening in wall for services distribution
- Floor trenches in slab for cable distribution
- Manhole: Opening in slab
- Non-Original Fabric: Section of Wall to be Demolished
- Non-Original Fabric: Item to be Demolished

Window Number


Door Number

Annotation Item

Drawings to be read in conjunction with:

Internal Repairs & Builder's Works drawing series (93)000 for key spaces
Conservation Strategy Report: CTH-PUR-MP-00-SP-A-00005

1:200 Scale

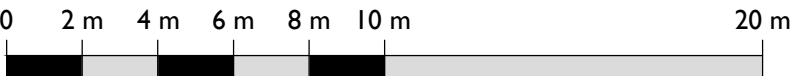


SS P00 18 Apr 2019 OB NS

ISSUE	DATE	DRAWN	CHECKED	DESCRIPTION
DRAWING TITLE	GA PROPOSED DEMOLITIONS AND STRIP OUT ROOF LEVEL PLAN			
DRAWING NO.	CTH-PUR-MP-RF-DR-A-91007			
REVISION	SS P00			
SIZE & SCALE	A1L	1:200		
DRAWING STATUS	SS SUITABLE FOR PLANNING			

CLIENT Lendlease

PROJECT Camden Town Hall

JOB NUMBER 238664

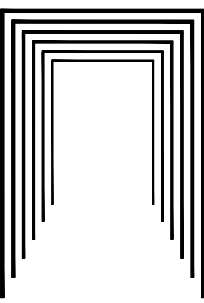

PURCELL

15 Bermondsey Square, Tower Bridge Road, London, SE1 3UN . T:+44[0]20 7397 7171, E:london@purcelluk.com
© PURCELL 2012. PURCELL ® IS THE TRADING NAME OF PURCELL MILLER TRITTON LLP