



- below for new entrance doors. 2. 1960s extension to the corner of Tonbridge Walk/ Euston Road to be removed

- to gutters; to be reinstated.

1. Existing windows removed and 2No. new openings created

3. Existing louvres in window openings to be removed

4. Existing bridge connection to be demolished. Work to be undertaken in Crosstree Annex development.

5. Existing 1990's conservatory to be removed.


6. Existing louvres in window openings to be removed 7. Bottom 3 courses of slate removed during improvement works Notes:

Drawings are based on survey data and may not accurately represent what is physically present.

All dimensions are to be verified on site before proceeding with the work.

All dimensions are in millimeters unless noted otherwise.

Purcell shall be notified in writing of any discrepancies.

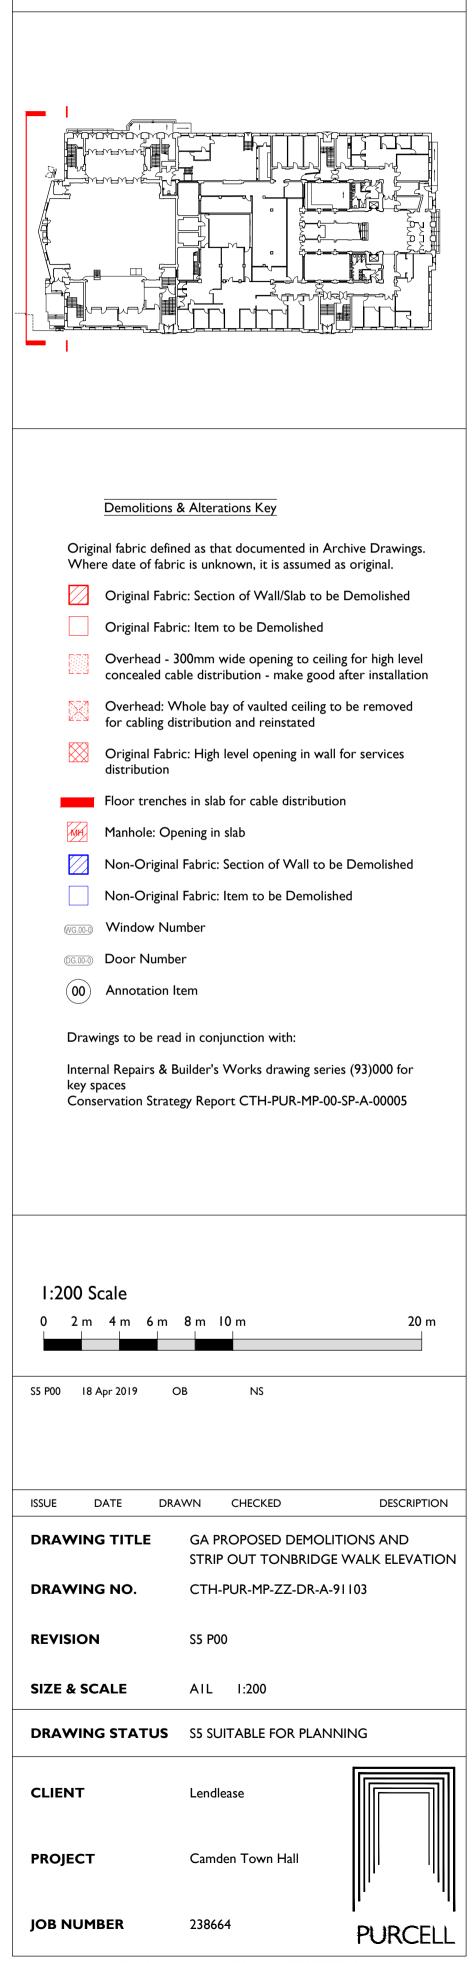

15 Bermondsey Square, Tower Bridge Road, London, SEI 3UN , T:+44[0]20 7397 7171, E:london@purcelluk.com © PURCELL 2012. PURCELL ® IS THE TRADING NAME OF PURCELL MILLER TRITTON LLP