



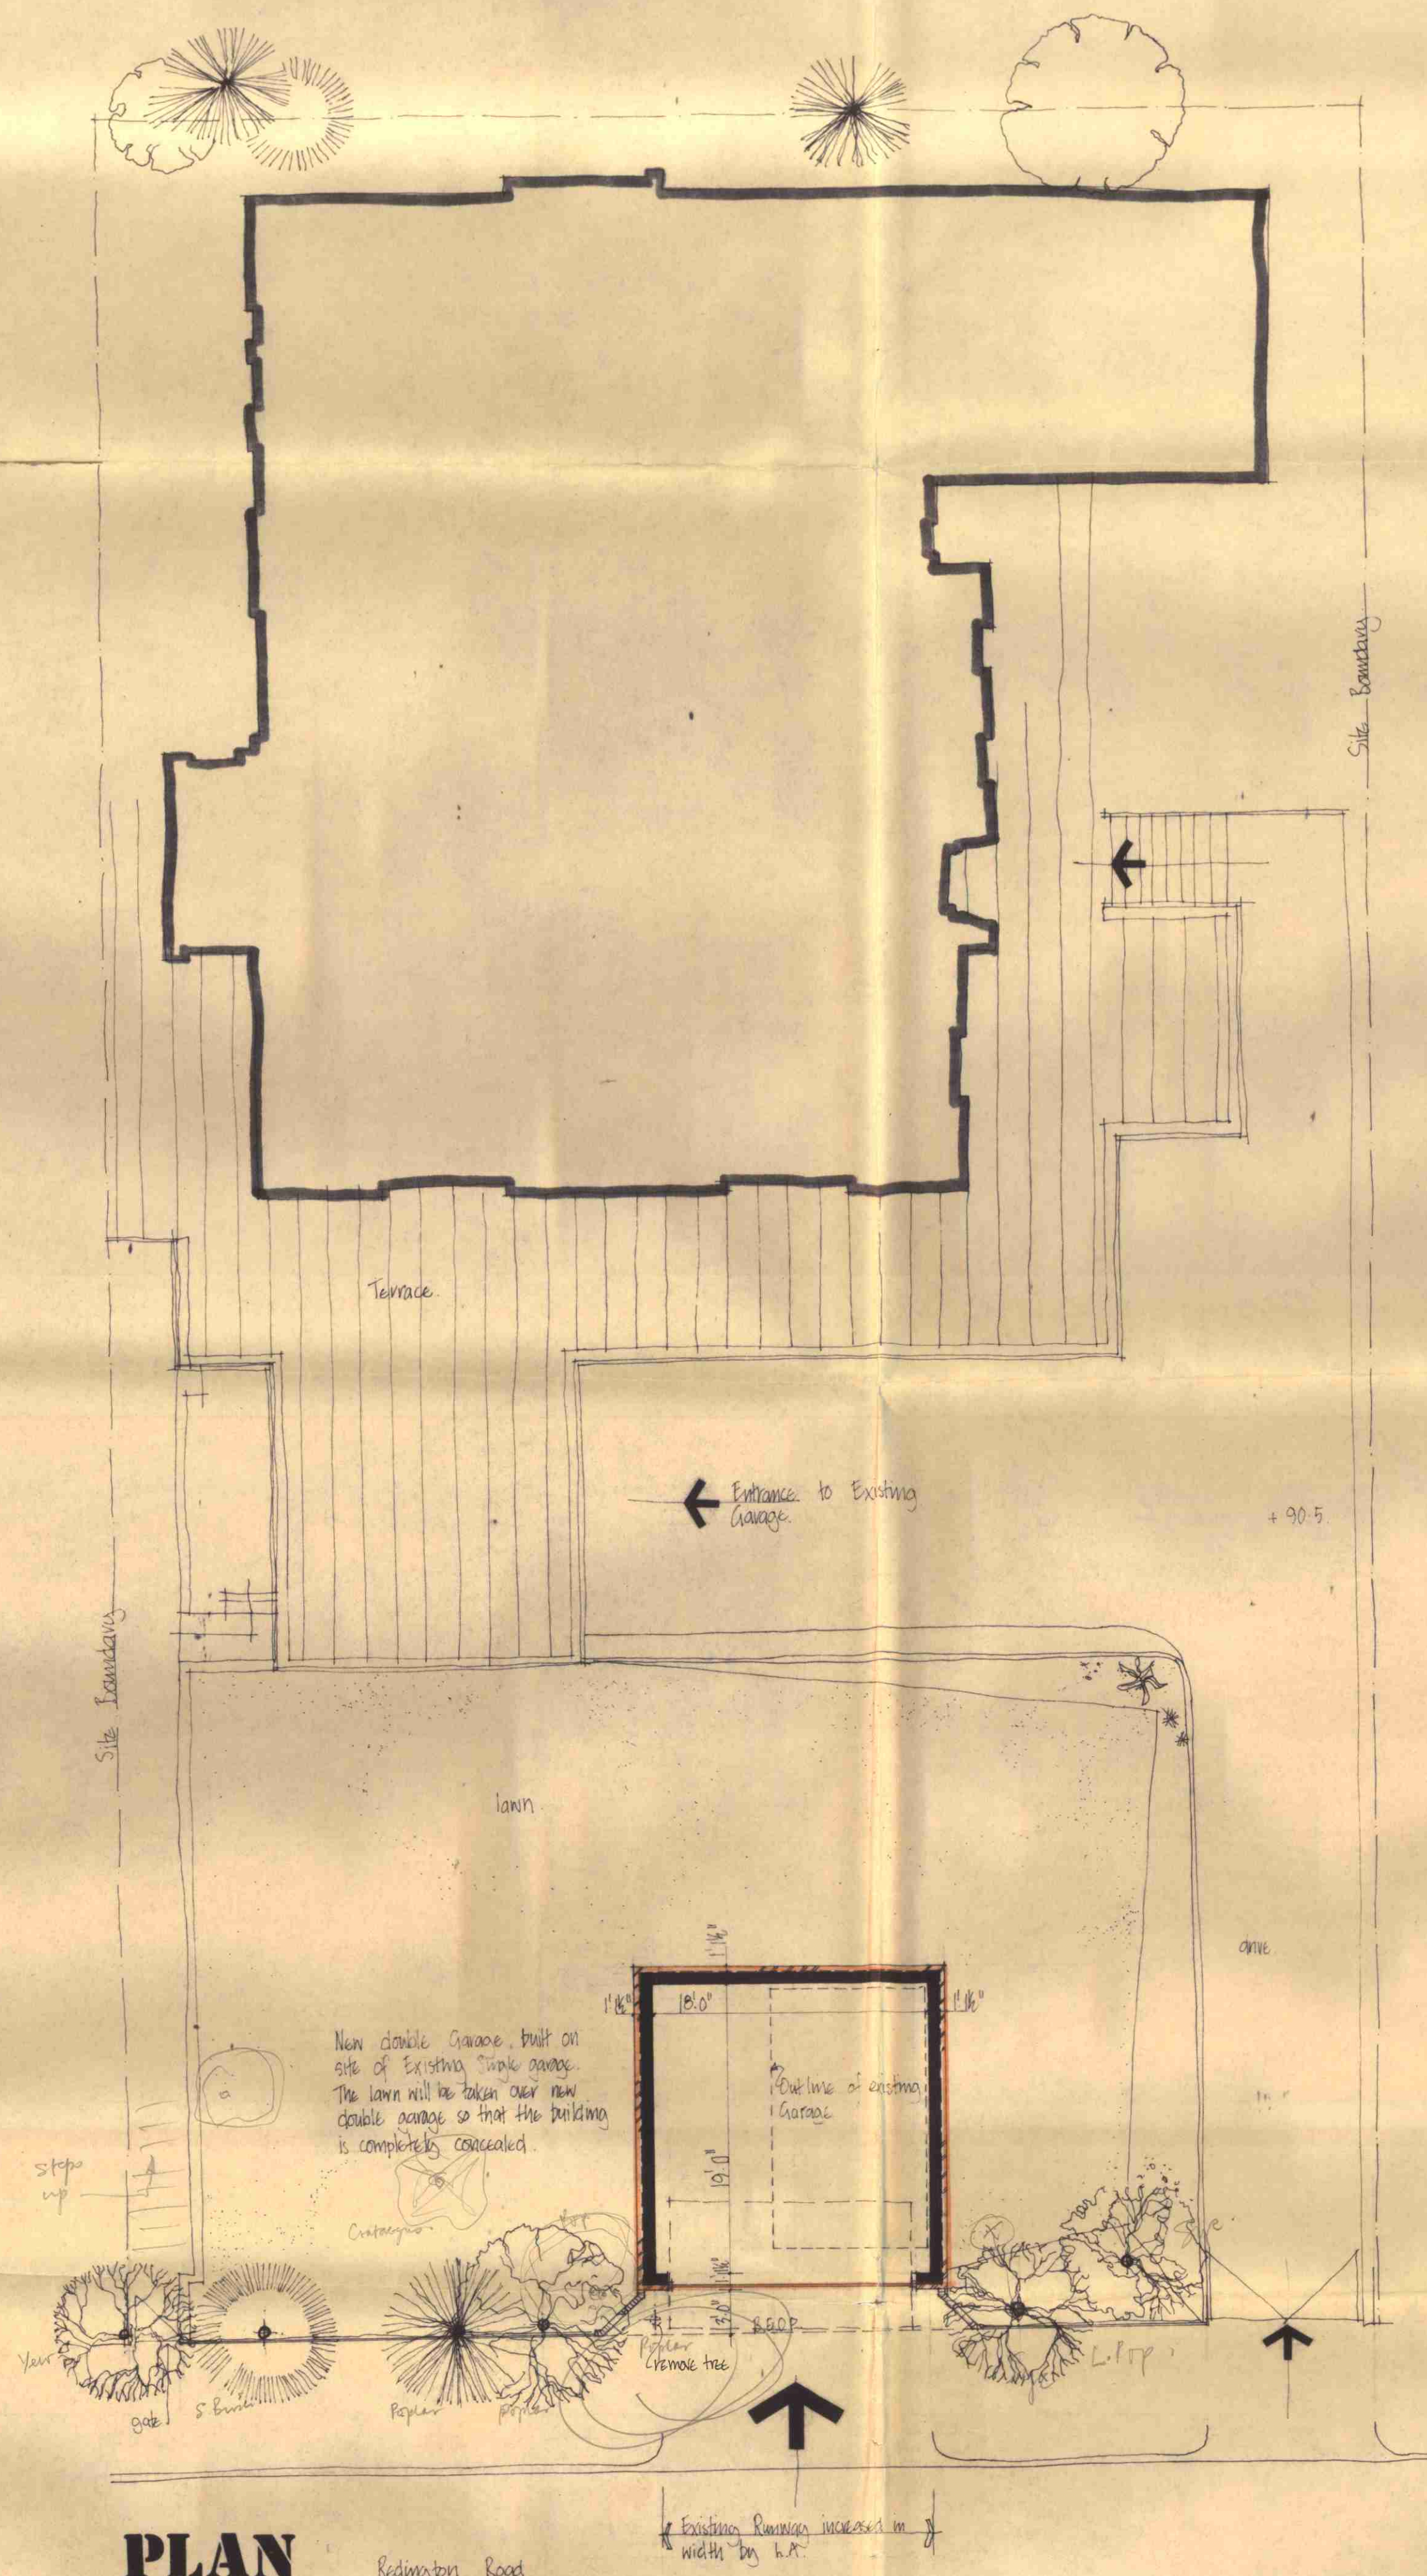


PLAN

Redington Road

ALL DIMENSIONS GIVEN ARE TO BE VERIFIED ON SITE. ANY DISCREPANCIES OR ERRORS TO BE NOTIFIED TO THE ARCHITECT BEFORE THE WORK IS COMMENCED

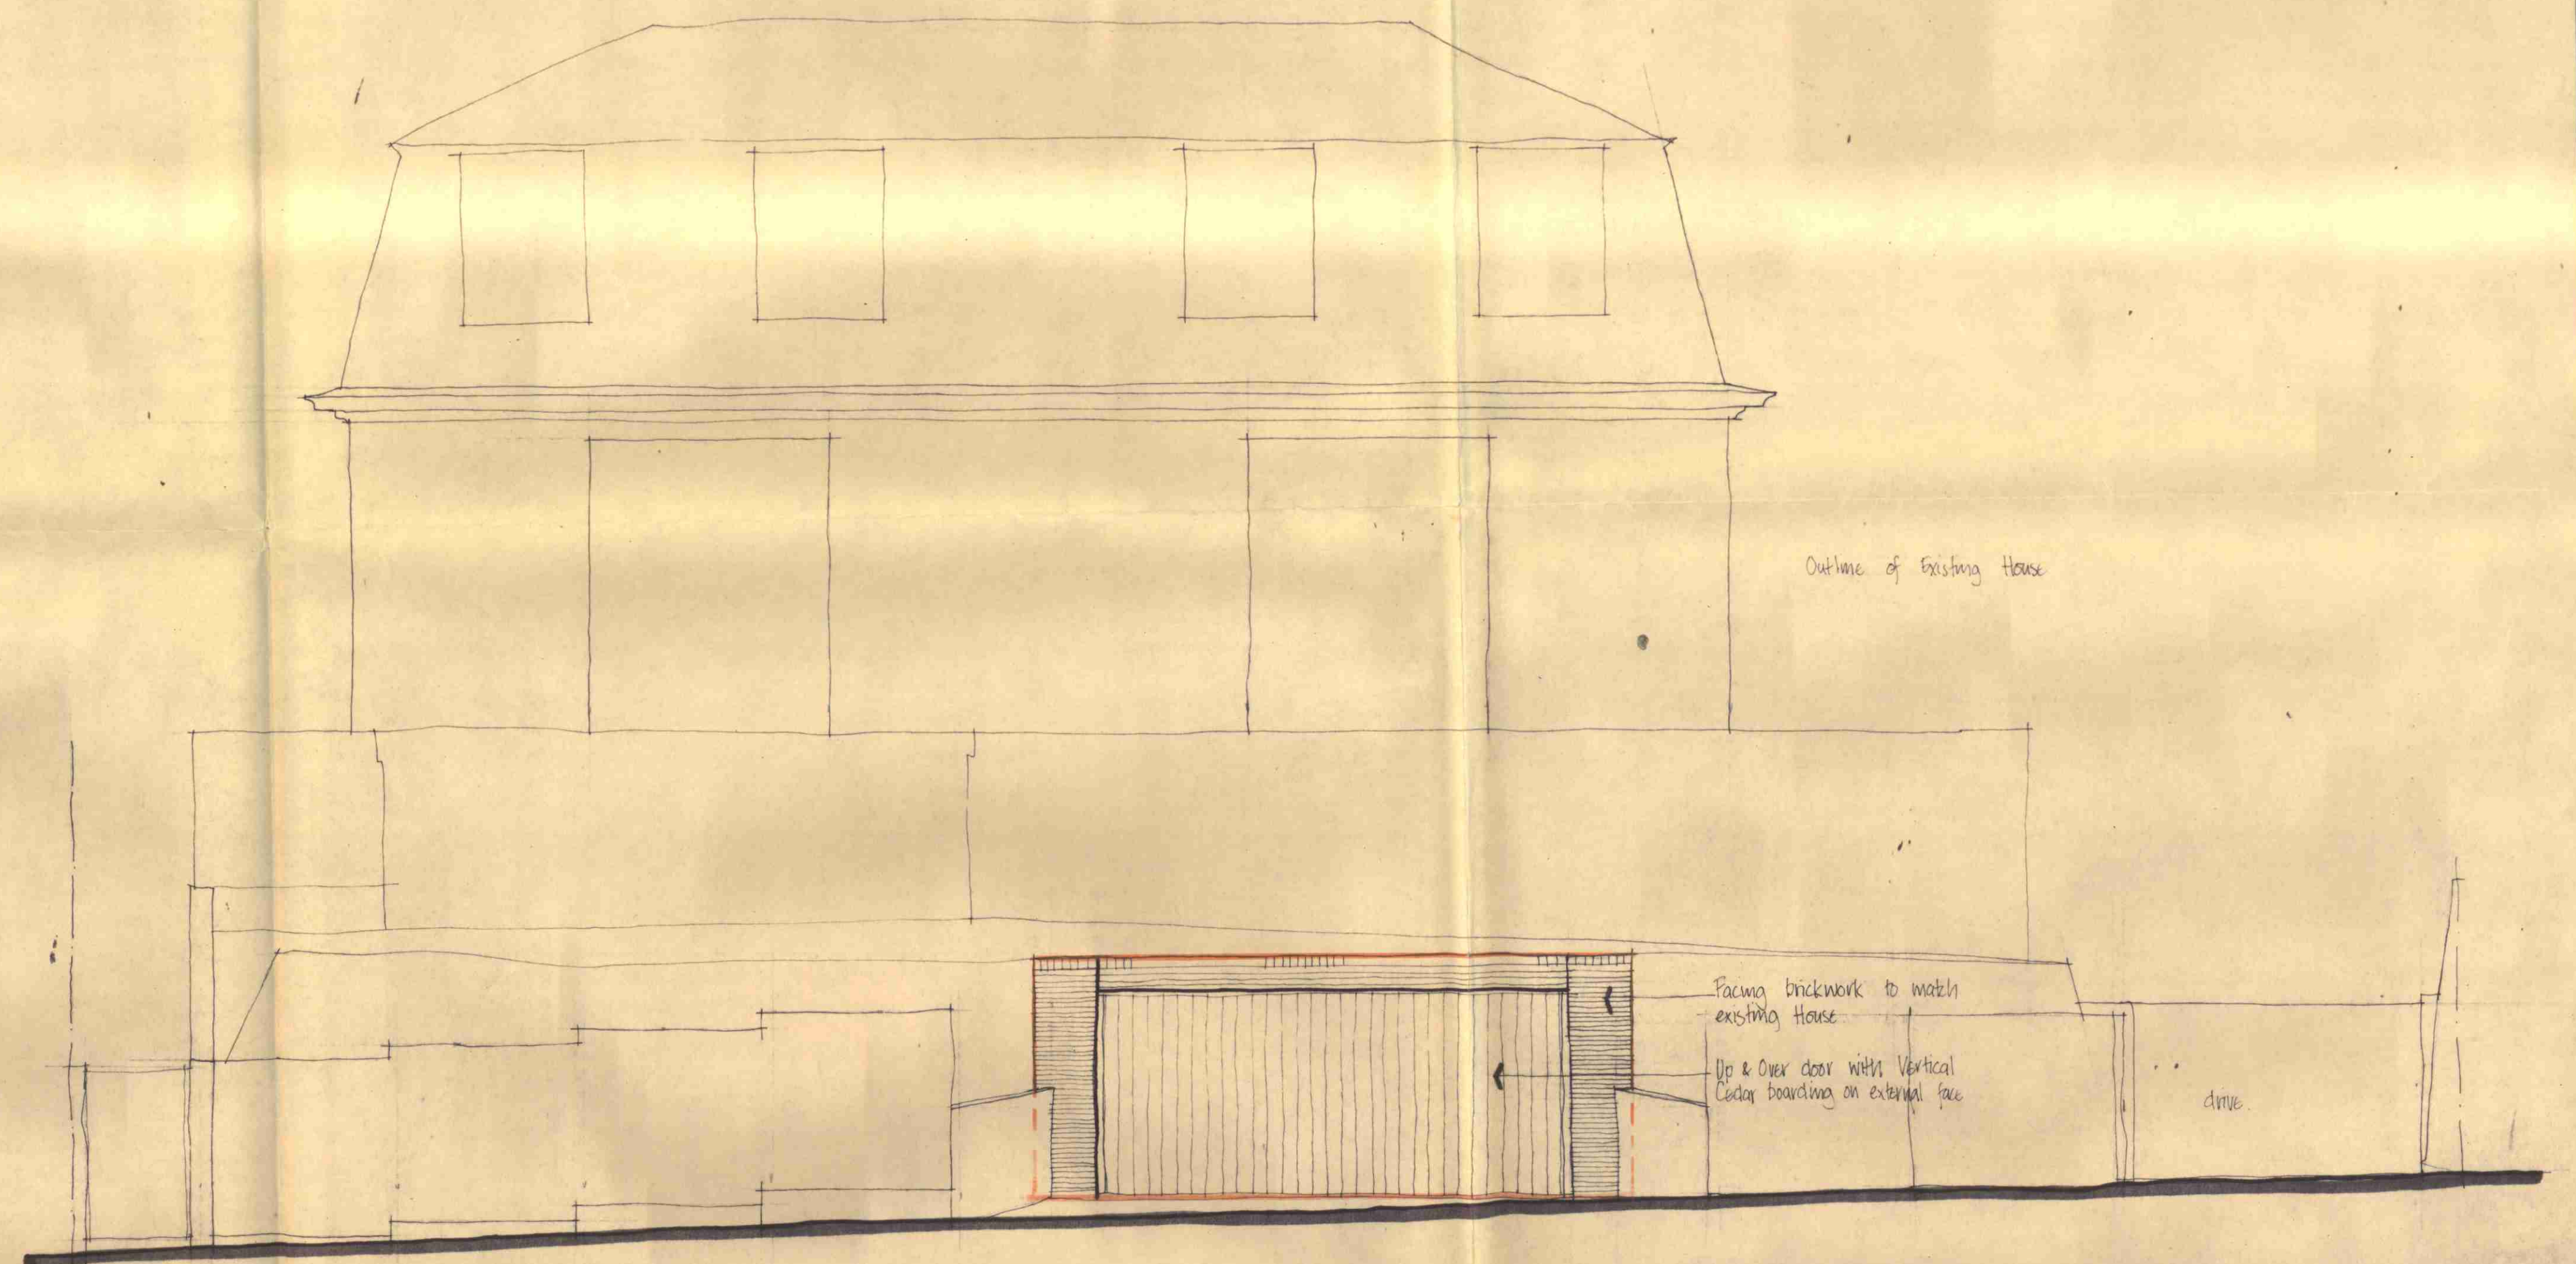

ELEVATION TO REDINGTON ROAD

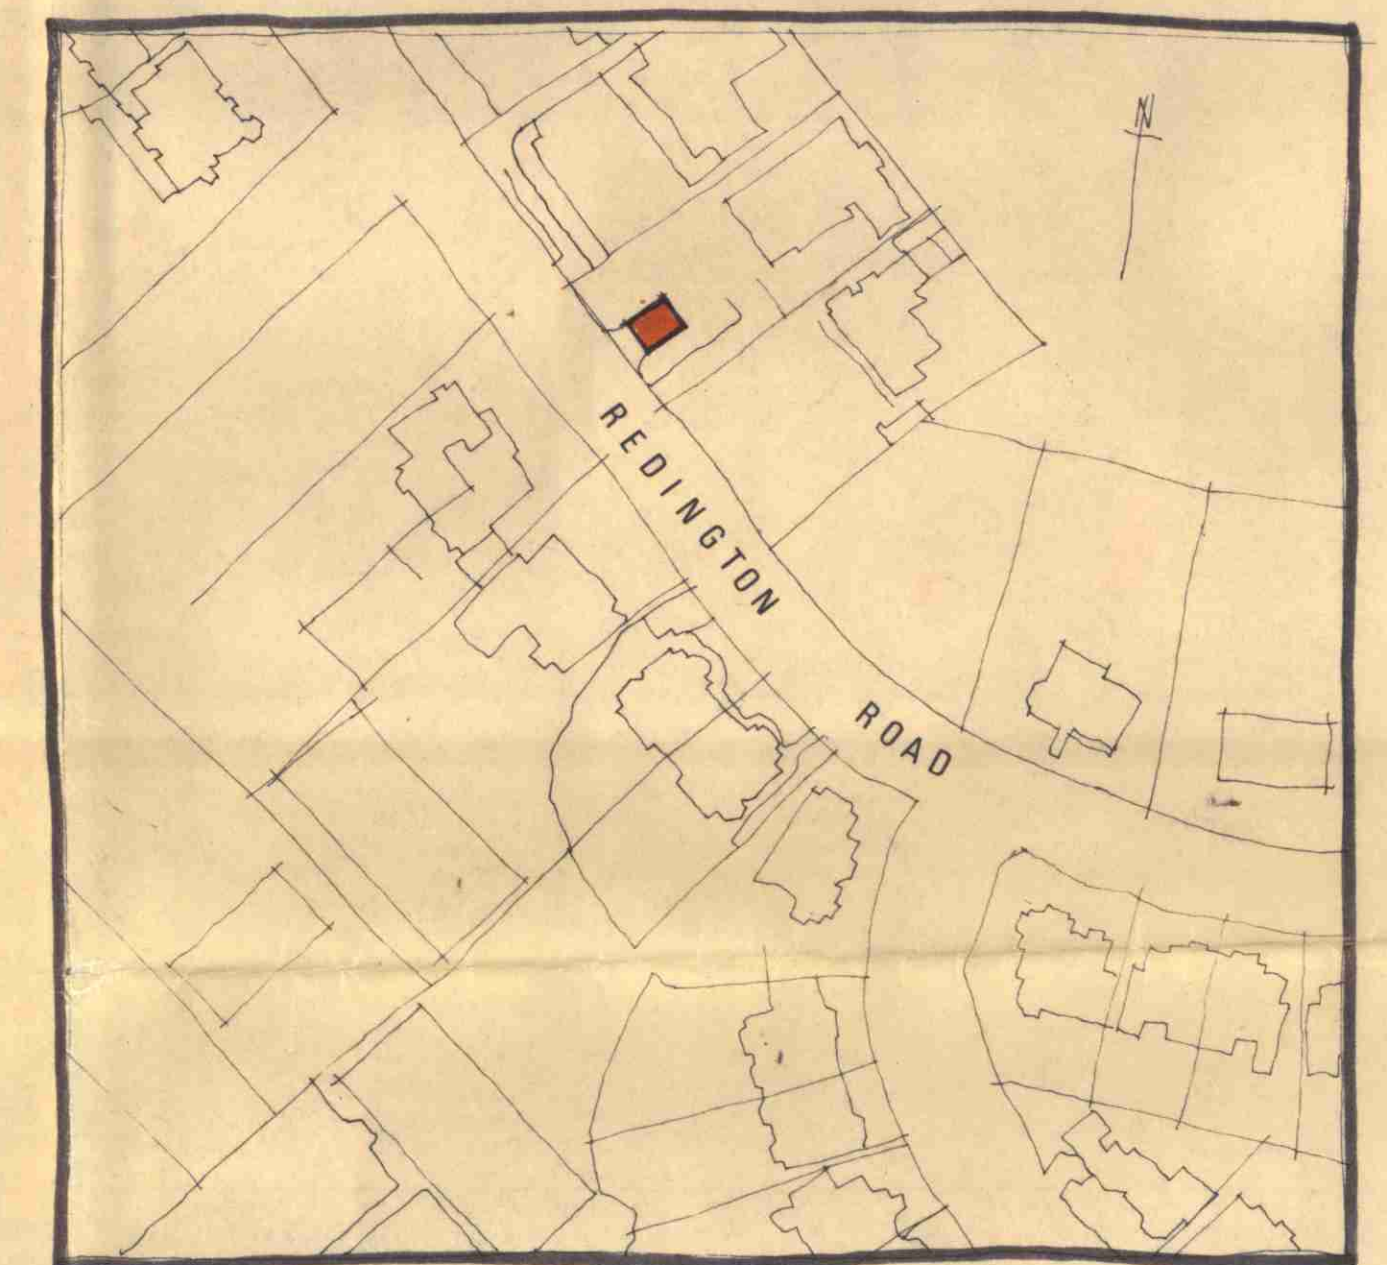

LOCATION PLAN

LONDON BOROUGH OF CAMDEN
TOWN AND COUNTRY PLANNING ACTS
26 JUN '84
PLANS ~~NOT APPROVED~~ APPROVED
ON BEHALF OF THE COUNCIL

LONDON BOROUGH OF CAMDEN
TOWN AND COUNTRY PLANNING ACTS
- 4 APR 1979
APPROVED
ON BEHALF OF THE COUNCIL

LONDON BOROUGH OF CAMDEN
RECOMMENDATION AGREED
11 DEC 1973
ON BEHALF OF THE COUNCIL

CTP/E5 / 9 / 1 / 17460

BERNARD ENGLE & PARTNERS
ARCHITECTS & TOWN PLANNERS
76-78 CHARLOTTE STREET LONDON W1P 1LR
TEL: 01-637 8211 TELEX: 28610

BE+P

PROJECT **18, REDINGTON ROAD**
HAMPSTEAD
TITLE **NEW UNDERGROUND GARAGE**
NO. **RL: I**
SCALE **1/8" = 1'-0"**
DATE
REVSN