


2 Detailed Section
Scale: 1:100

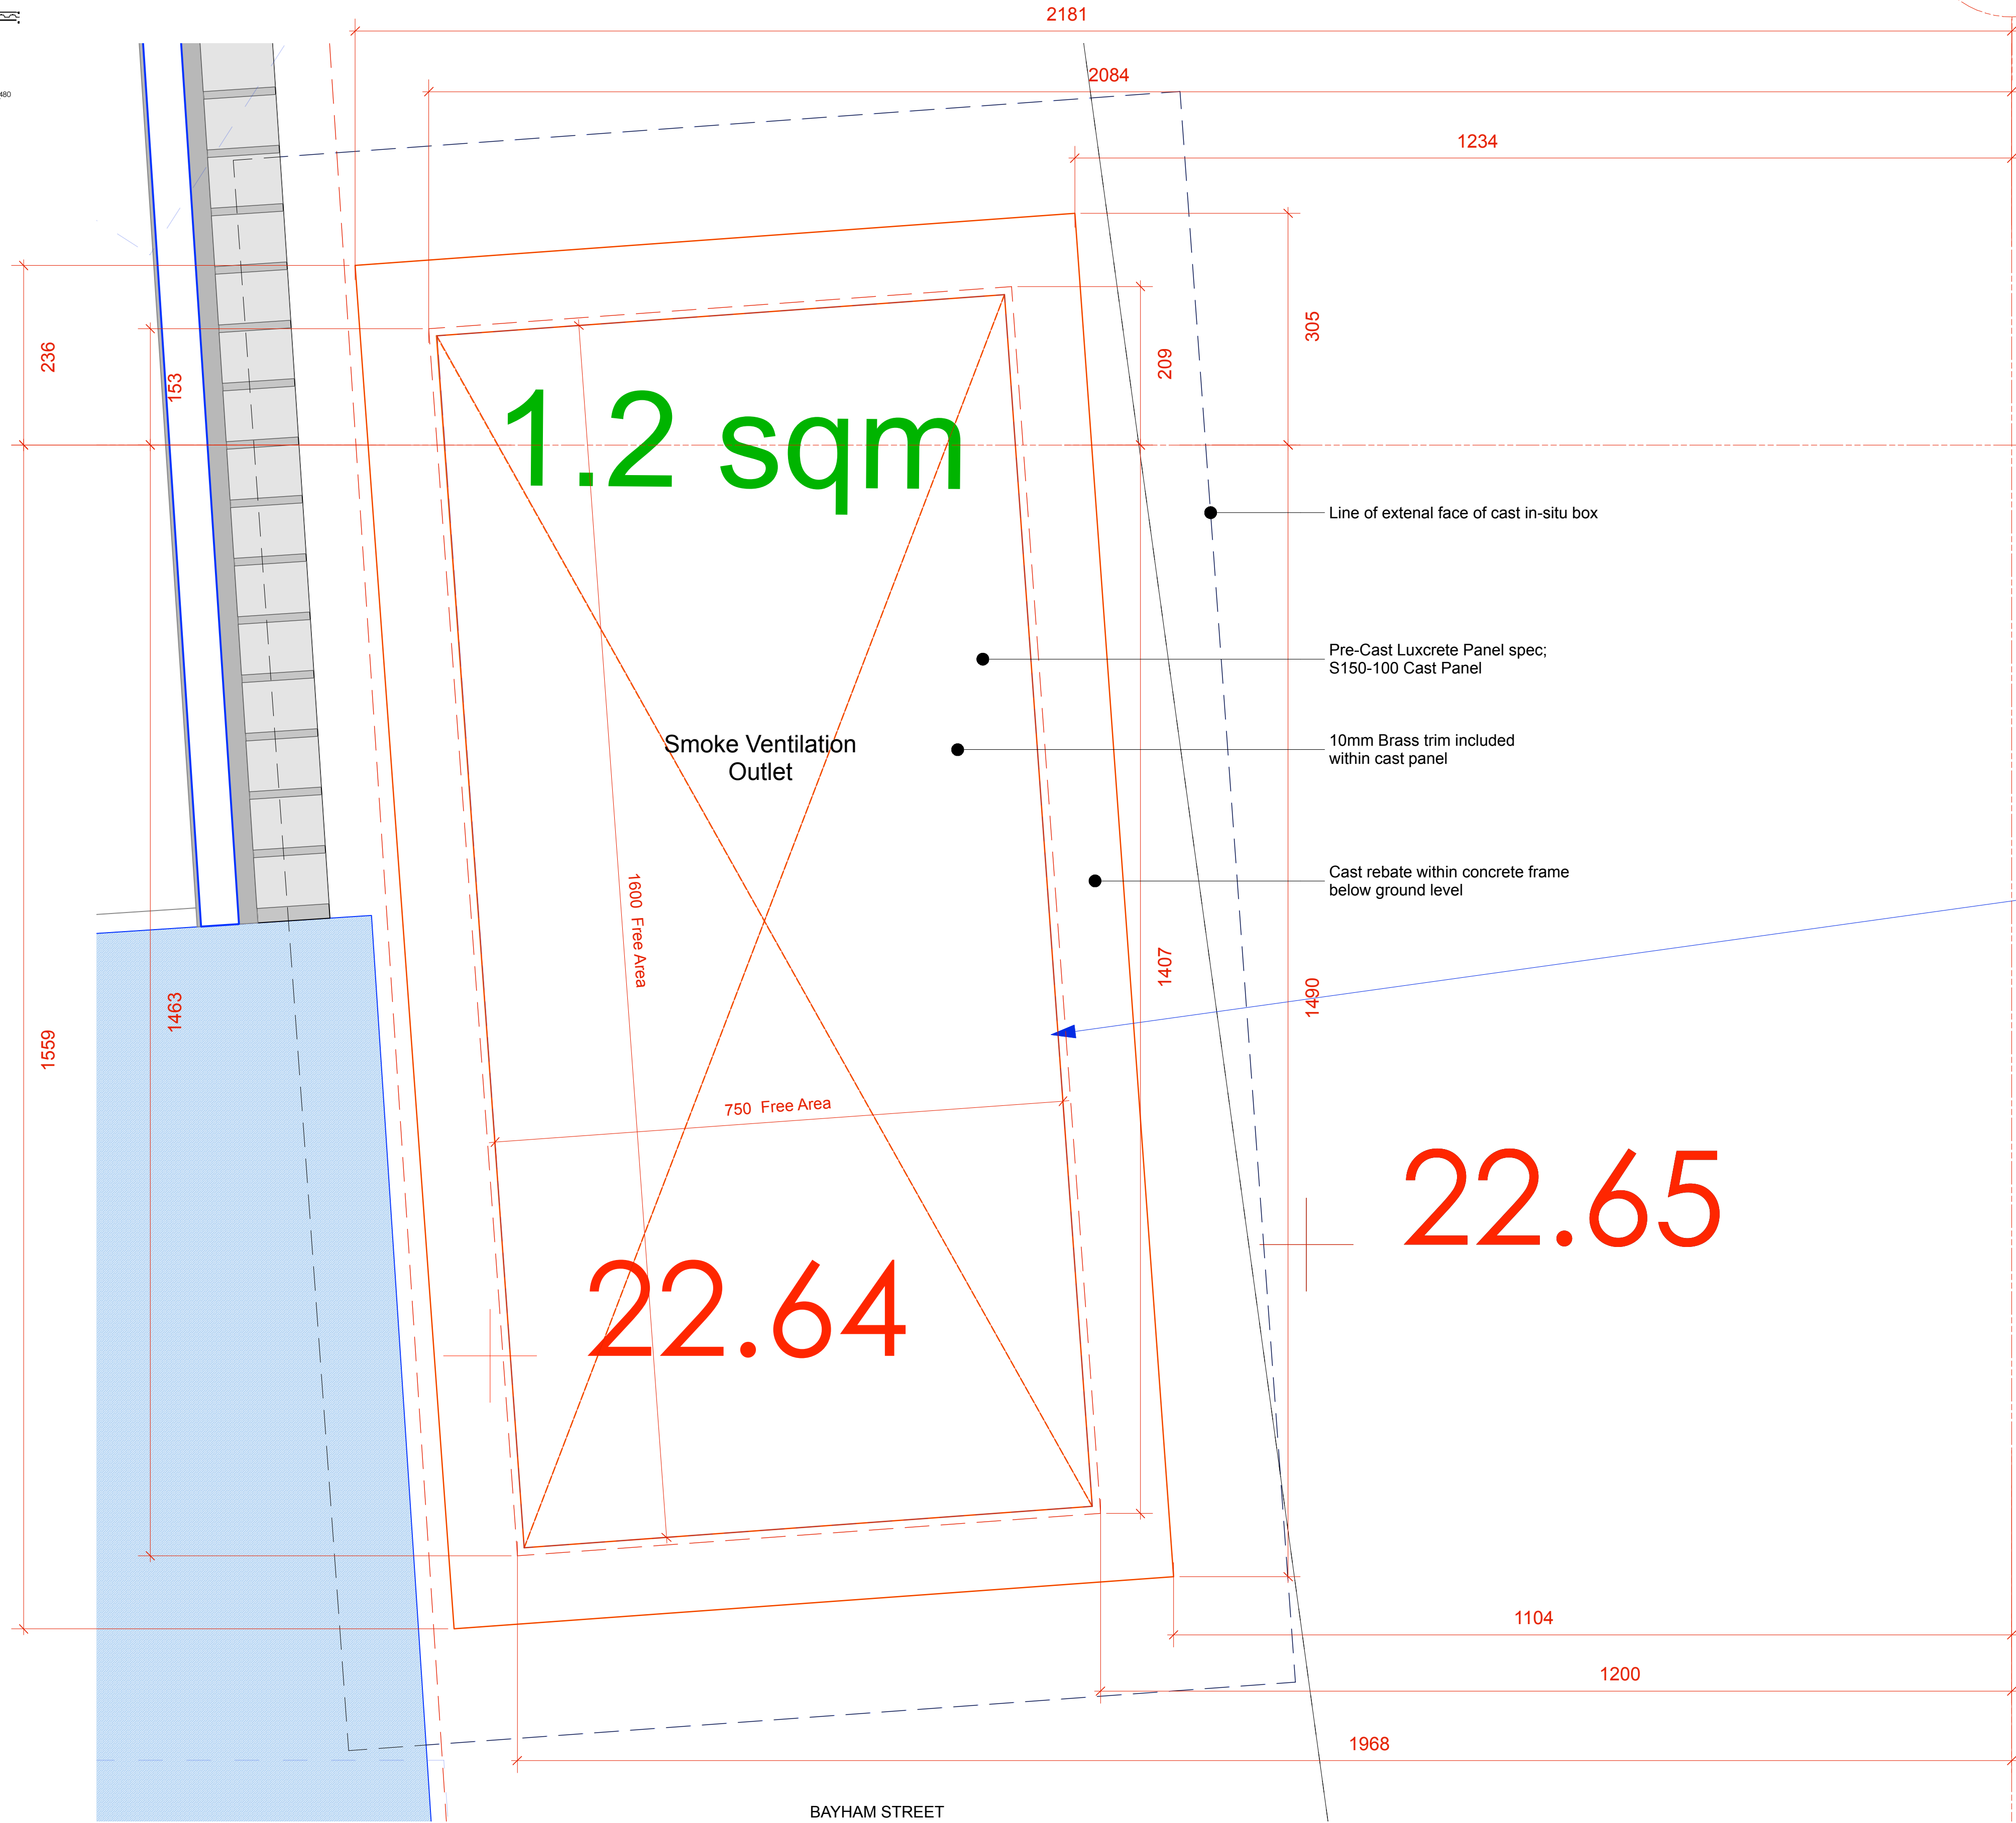

13

I*





Smoke Vent Outlet by Luxcrete



Brass Smoke Outlet Plate by Luxcrete

22.01.19

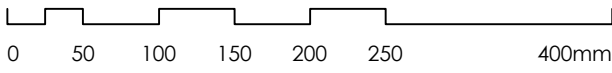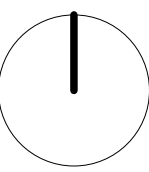

PLANNING

Archer Humphryes Architects

Basement
Central House
142 Central Street
London, United Kingdom
EC1V 8AR
T: +44 (0) 20 7251 8555

1 Detail 01 - Pavement opening
Scale: 1:5

project title		scale	date
KOKO + Hope & Anchor + Bayham Place, Camden, London		1:6.01.19	16.01.19
drawing title	drawn	checked	DA
Fire Smoke Duct Details	PC/FR	DA	DA
Plan Detail 01	revision	-	-
drawing number			
AHA/ KKC /DET/514			