
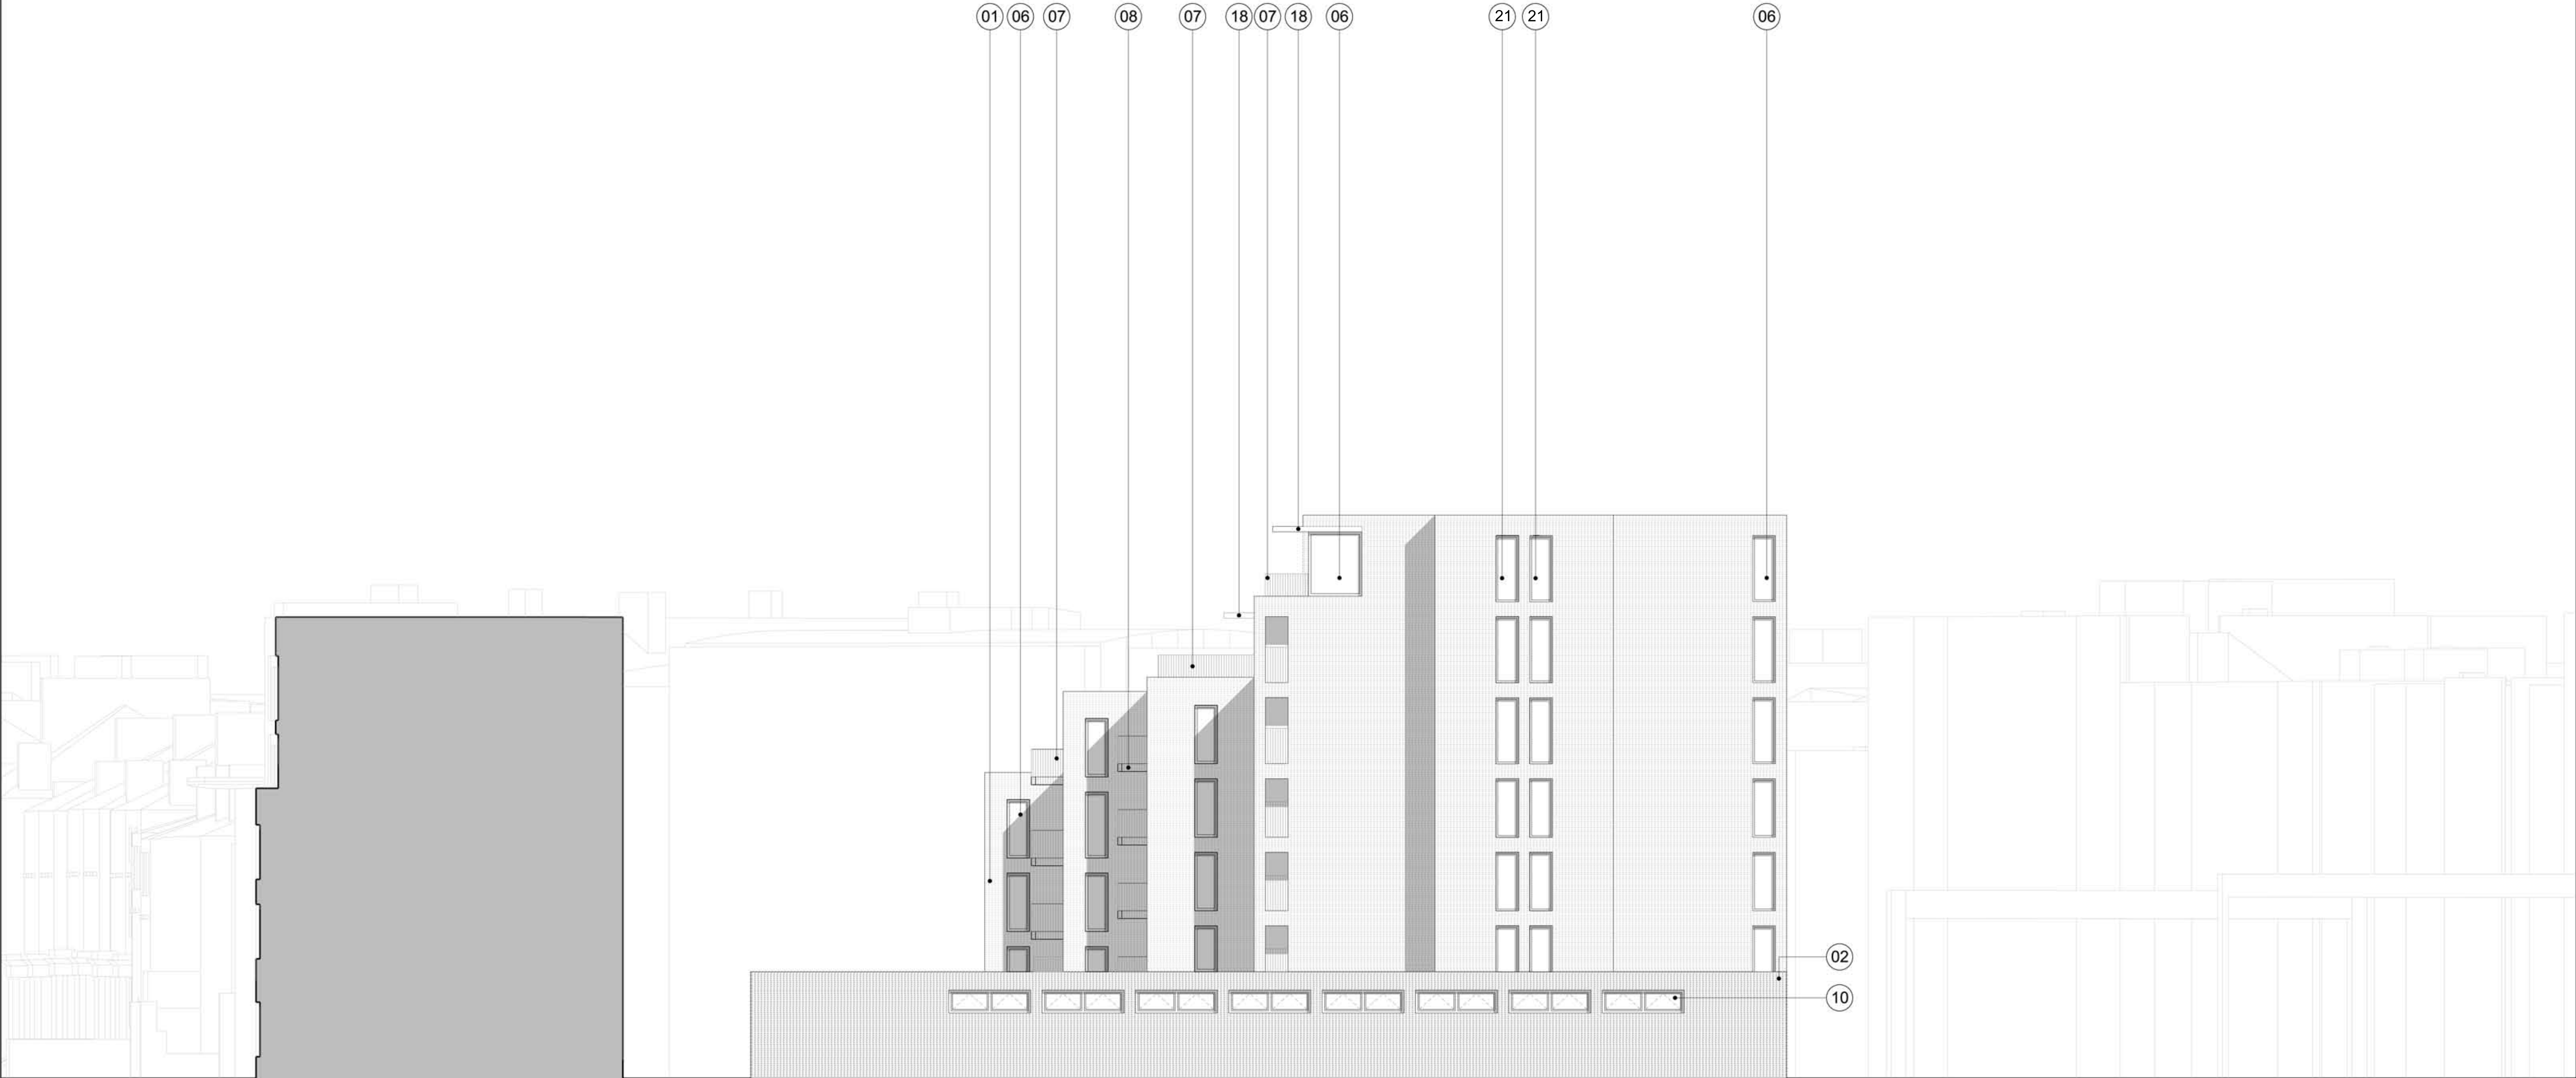


KEY	
01 - Facing brickwork type 01	14 - Metal projecting roof profile
02 - Patterned facing brickwork type 02	15 - Pre-cast concrete plinth / cornice
03 - Metal framed glazed sliding doors	16 - Chamfered brickwork panel
04 - Metal framed glazed doors	17 - Perforated brickwork screen
05 - Metal framed window with opening lights	18 - Projecting metal canopy
06 - Metal framed fixed window	19 - Metal louvred doors
07 - Metal balustrade	20 - Glazed external screen
08 - Metal balcony fascia / soffit	21 - Obscured glazing
09 - Metal framed glazed curtain walling	22 - Brickwork shadow gap
10 - Metal framed opening lights	23 - Brickwork soffit
11 - 10mm wide x 40mm deep metal fins on metal backing panel	24 - Metal door as metal fins on metal backing panel
12 - Metal doors	
13 - Metal louvres	

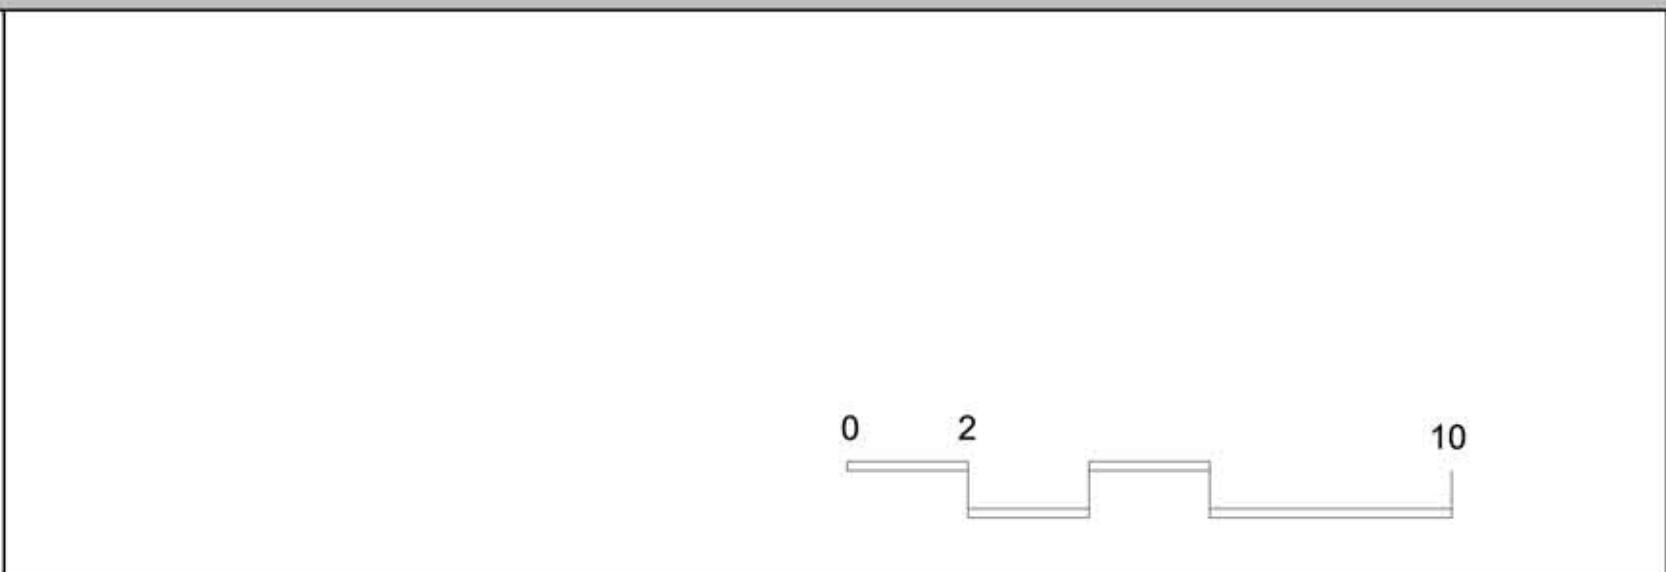


NOTE

When this drawing is issued in uncontrolled CAD format it will be accompanied by a PDF version and is issued to enable the recipient to prepare their own documents / models / drawings for which they are solely responsible. The recipient should report all drawing errors, omissions and discrepancies to the architect. All dimensions should be checked on site by the contractor and such dimensions shall be the contractor's responsibility.

Alford Hall Monaghan Morris Limited accepts no responsibility or liability for:-

- any use of this drawing by parties other than the party for whom it was prepared or for purposes other than those for which it was prepared
- any alterations or additions to or discrepancies arising out of changes to the background information on which the drawings are based that was current at the time of issue, and which occur to that information after it has been issued by AHMM
- any loss or degradation of the information held in this drawing resulting from the translation from the original file format to any other file format or from the recipient's reading of it in any other programme or any version of the programme other than that which was used to prepare it
- the accuracy of survey information provided by others or for any costs, claims, proceedings and expenses arising out of reliance on such information
- any scaling from this drawing other than by the local planning authority solely for the purposes of the planning application to which it relates

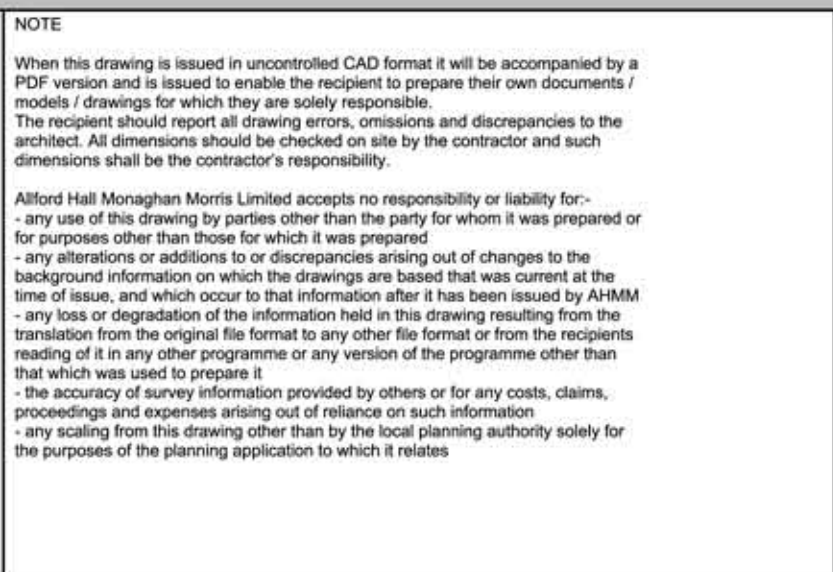

ALLFORD HALL MONAGHAN MORRIS					
ARCHITECTS LTD MORELANDS, 5-23 OLD STREET LONDON EC1V 9HL TEL 020 7251 5261 FAX 020 7251 5123 WEB WWW.AHMM.CO.UK					
job title					
CENTRIC CLOSE					
drawing title / location					
PROPOSED ELEVATION - NORTH					
drawn by	checked	scale	status		
KP	JR	1:125@A1; 1:250@A3	FOR APPROVAL		
project	zone	source	classification	drawing no.	revision
16041	AA	A	(P00)_221	P02a	