

New 'Sadia' 20 gal. O.P.B.
water heater.
Form new bath to cill level.
Fit new window
New bath and handbasin

Demolish existing bath.
New 4 1/2" bath, door D23 and frame.

New W.C.
Relining D22.

Remove existing door and frame. Brick
up opening (4 1/2") bath.
Remove existing door and frame.
Seal opening.
Existing window and frame
to be removed. Fit new glazed door
with lowered sidelight.
Existing fittings removed.

New glazed earthenware sink
with teak draining board
New shelving.

Double bowl double drainer sink
with
New kitchen units.


Raise hob to accommodate cooker
fluorescent light in recess.

Remove sinks & services
Remove existing door
and frame and brick up
New parquet floor to
match existing.
Demolish walls.

Brick up opening in
wall

Remove D5 reuse at
D48 build up frame

New fireplace.

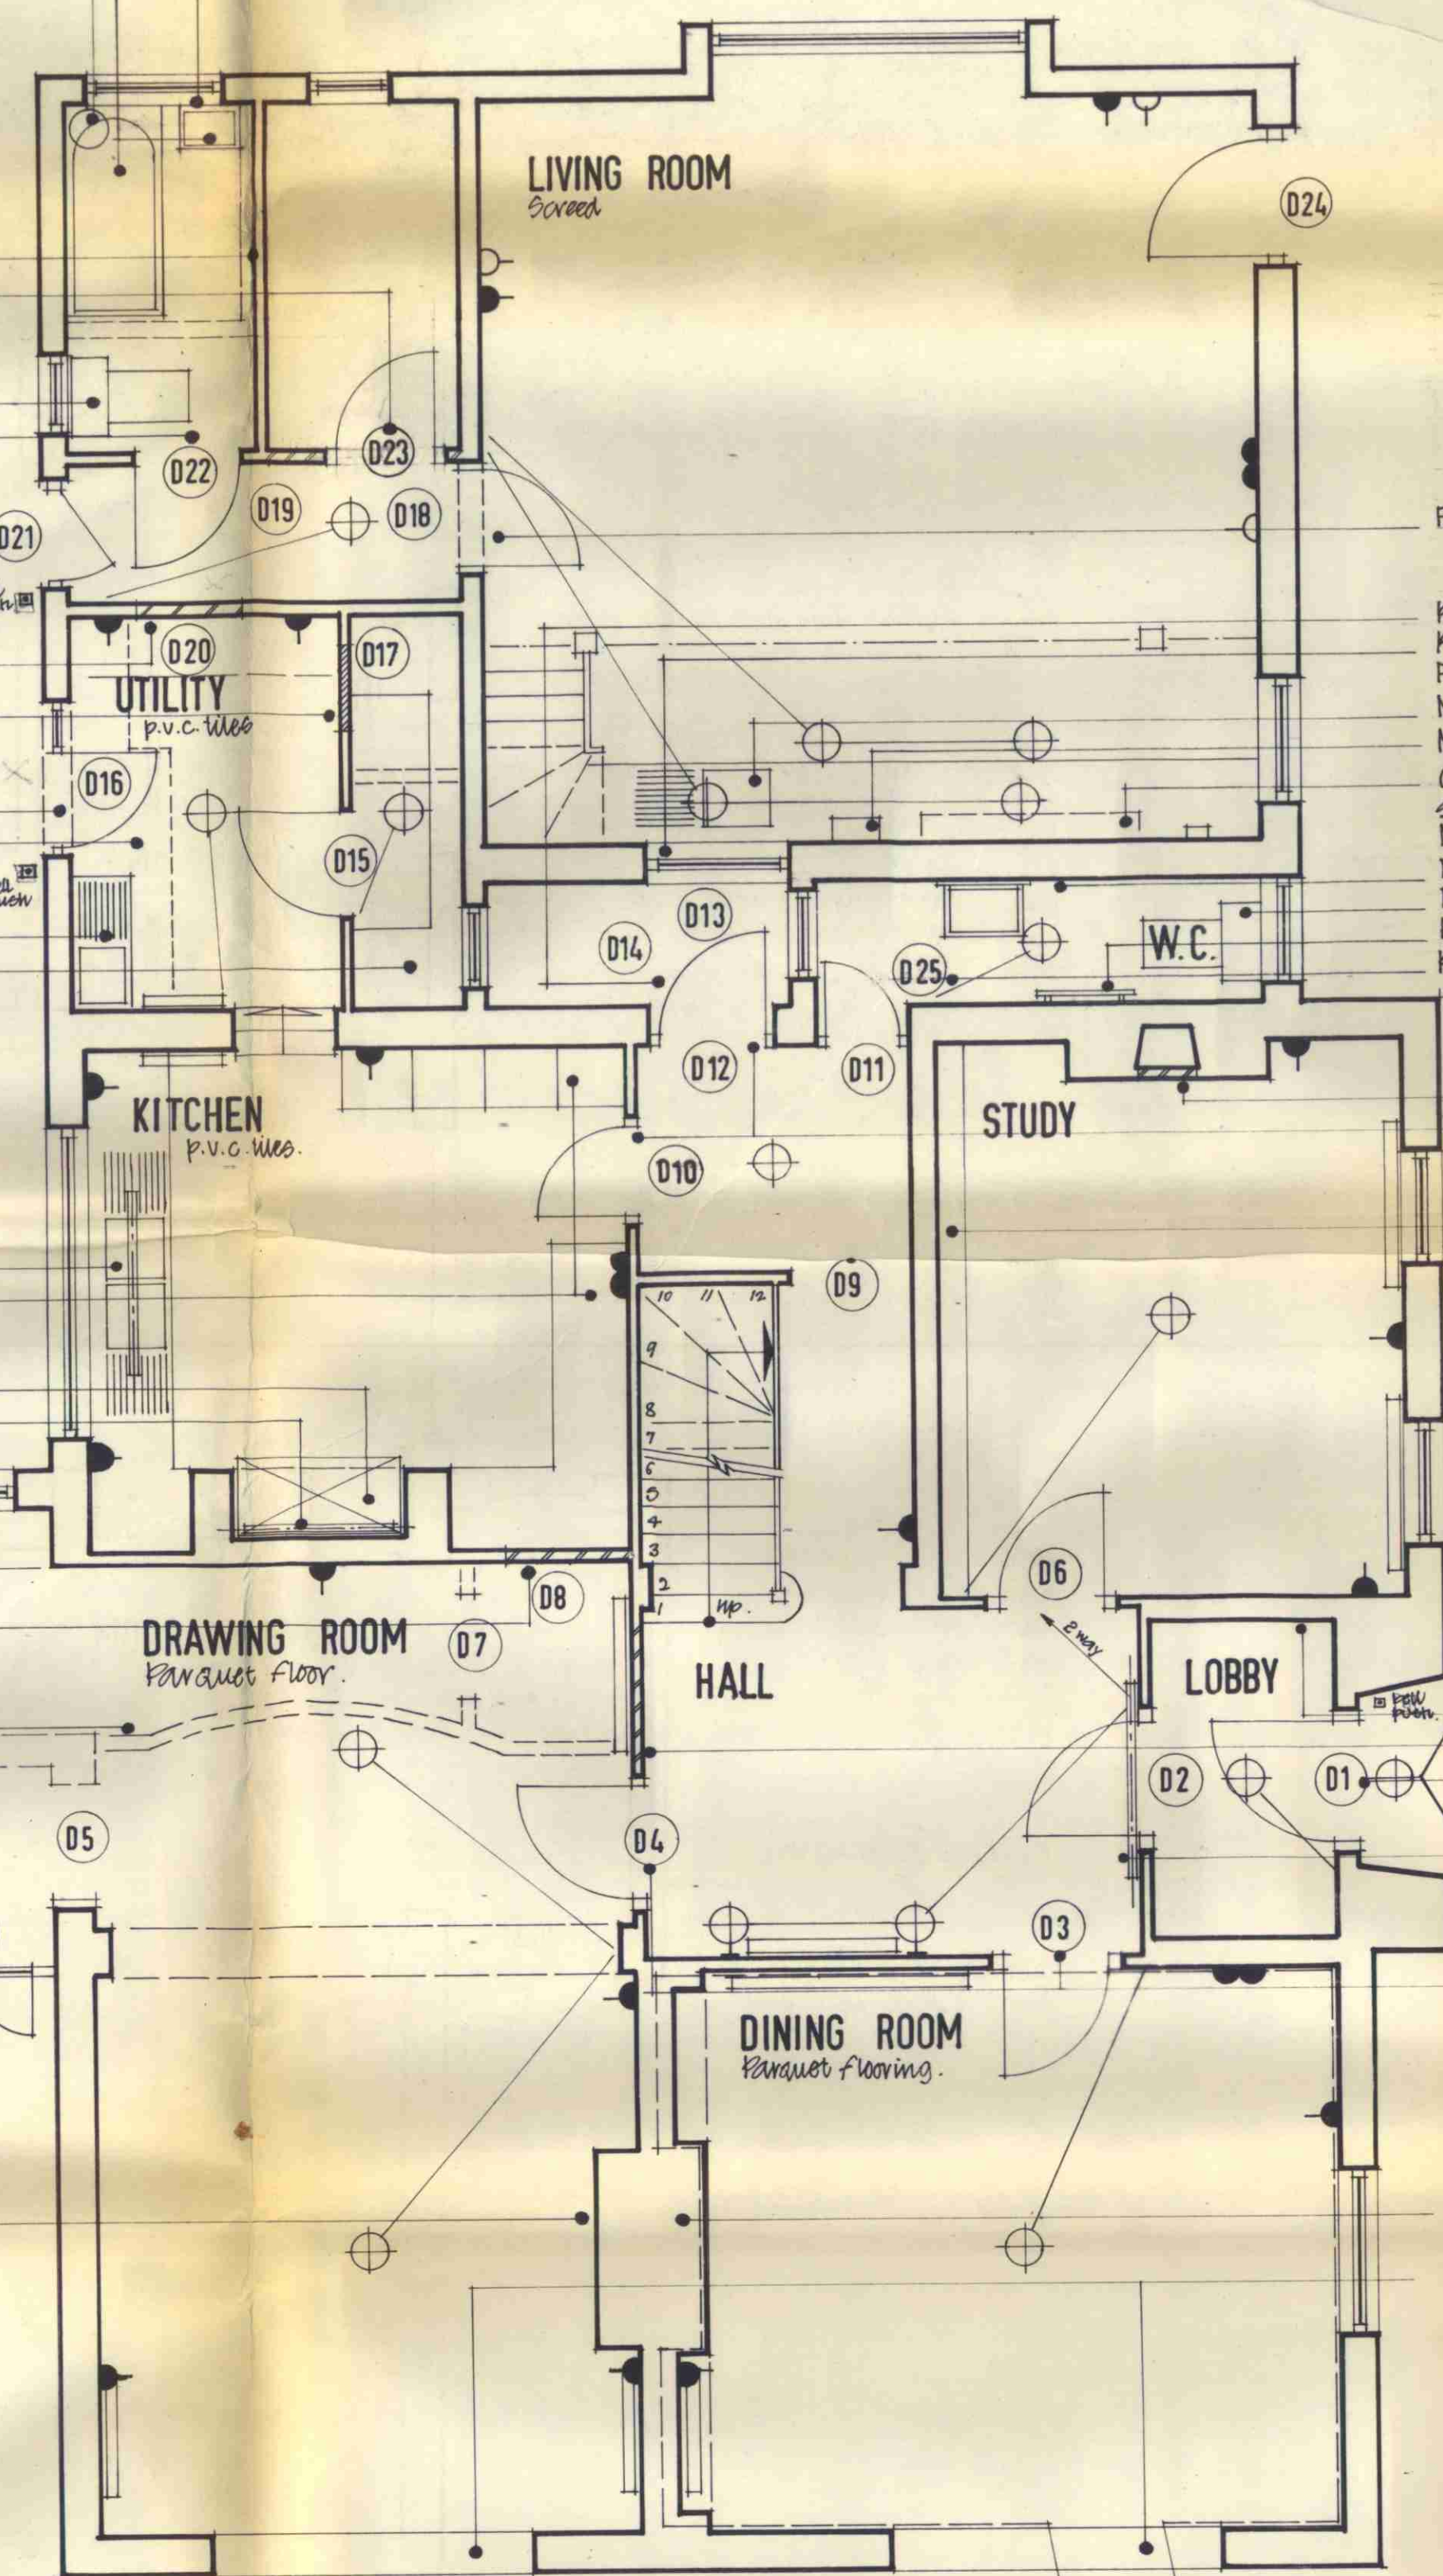

Form new opening. Reuse door D20 as frame.

Remove glazed roof over
Remove existing door and frame (D15)
Fit new window.
New sink and drainer unit
New electric water heater.
Cut back existing chimney breast as
shown to underside of balcony.
New handbasin
Electric shower point
New W.C. (low level).
Heated towel rail
Remove existing door (D25) and frame.

Brick up existing fireplace.
Remove existing doors and frames
Fit new fully glazed obscured
door and frame.
Re-use existing kitchenettes
Remove existing door D4 and frame.

New stud partition with door (D42)
reused as door (D34).

Reuse existing D29 as D38.

Brick up fireplaces.


Remove existing door
D42 and frames.
New coat hooks.
Brick up opening (11 1/2") bath.
Glazed front door

Timber strip light
in cornice.

New glazed doors
D3 and D4.

Relining door D33.
Fit new ceiling height removable stud
partitions with doors D35 and D36.

Seal existing fireplace, plaster and fit
new shutters to match existing.
Remove existing windows, frames and
brick up to receive 'Alday' sliding
doors with sunlight over.

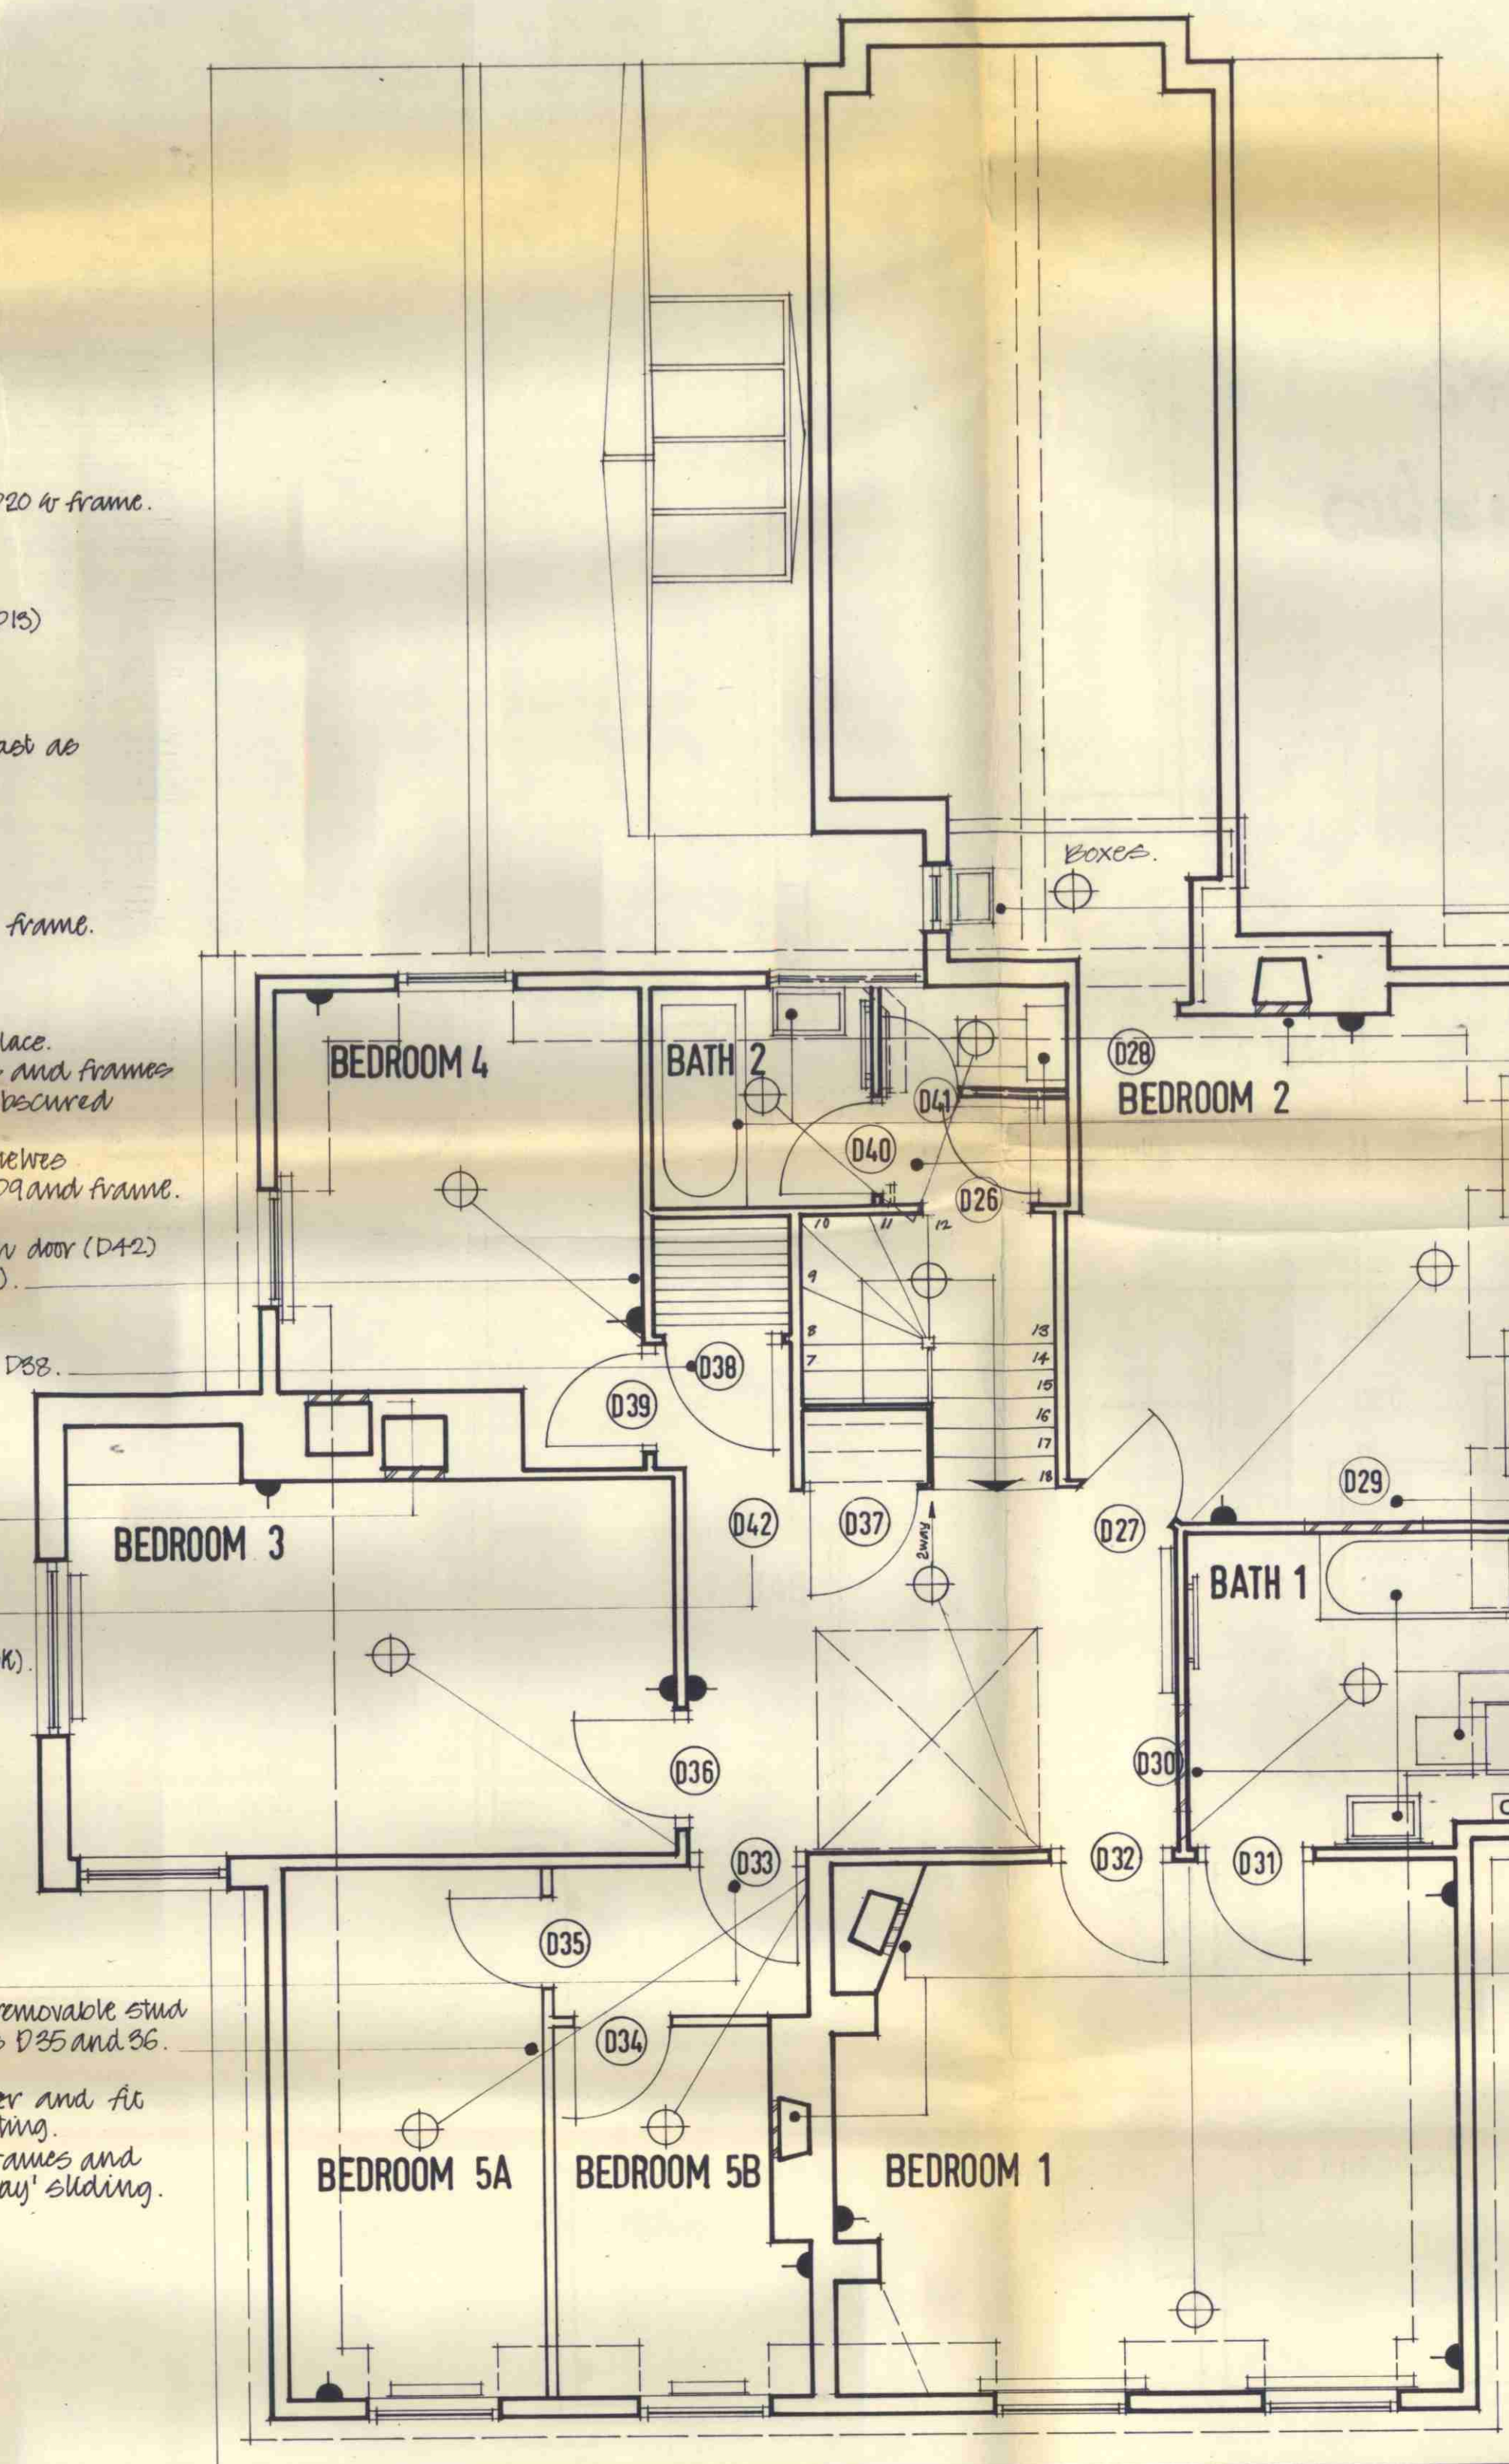

New handbasin

Brick up fireplace.

New bath, handbasin and W.C.
Remove existing partitions. Fit new partitions
reusing existing doors D40 and 41. Also
remove all existing fittings.

Remove existing door D29 and brick up.

New bath, handbasin and W.C.

Remove existing door, frames
and brick up opening.

Brick up fireplaces

- notes
- 1 all dimensions to be verified on site and the architect informed of any discrepancy
 - 2 All parquet floors to be sanded and wax polished.

LONDON BOROUGH OF CAMDEN
PRESENTED TO THE PLANNING AND
DEVELOPMENT COMMITTEE APPLICATIONS
SUB-COMMITTEE ON 11 JUN 1966

D30. bricked up.
Ground floor bathroom
amended to form
bathroom to bedroom
Handbasin added to
bath - F. Floor.

revisions

project

NO. 18 REDINGTON RD.
HAMPSTEAD N.W. 3.

drawing

PROPOSED ALTERATIONS.

scale

1/4 inch to 1 foot

date

5th. April 1966.

drawn

D.C.H.

dwg. no.

367:005.

CTP/E5/9/1/193

Clive Pascall and Peter Watson

Chartered Architects

24 Half Moon Street London W1.

telephone: Grosvenor 7343