


Dwg to be read in conjunction with consultants information. Do not scale from dwg. All dims to be checked on site. Dwg only to be used for purposes indicated. Notify Architect of any discrepancies.

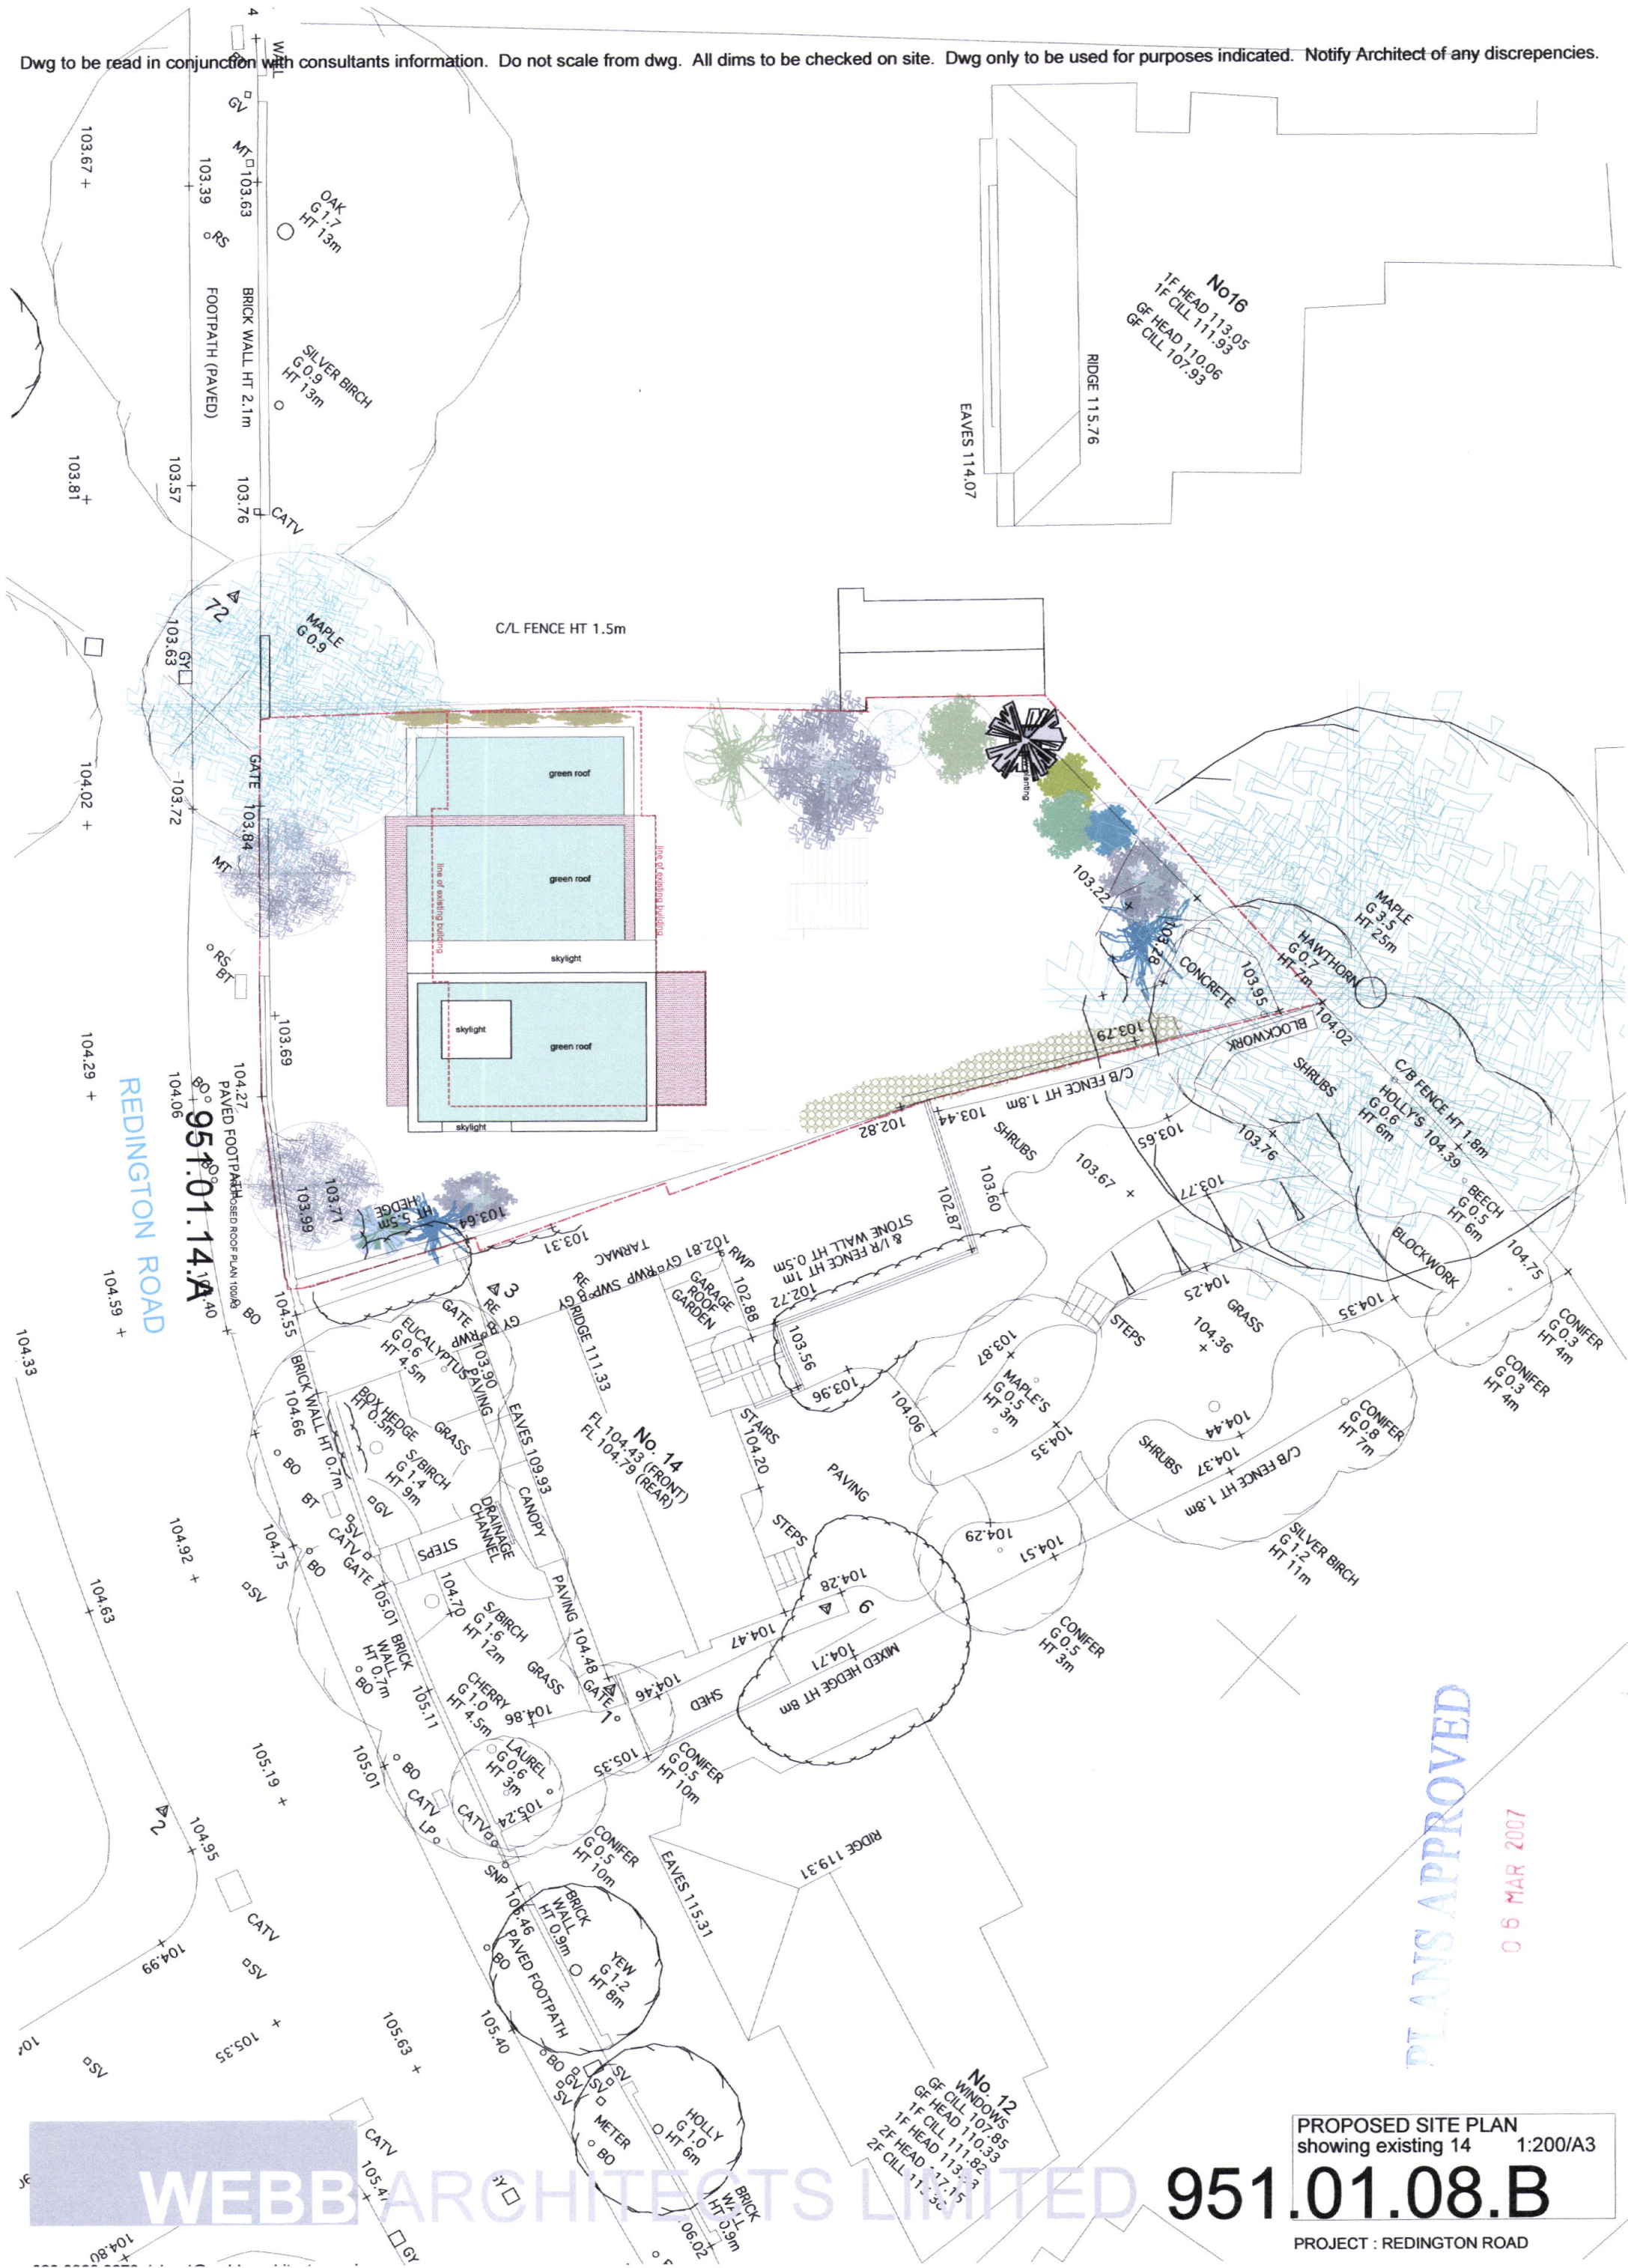

PLANS APPROVED

06 MAR 2007

PROPOSED SITE PLAN showing existing 14 1:200/A3

951.01.08.B

PROJECT : REDINGTON ROAD

WEBB ARCHITECTS LIMITED

No. 12
GF CILL 107.85
GF HEAD 110.33
1F CILL 111.82
1F HEAD 113.33
2F HEAD 117.15
2F CILL 117.30

No. 14 (FRONT)
FL 104.43
FL 104.79 (REAR)

No. 16
1F HEAD 113.05
1F CILL 111.93
GF HEAD 110.96
GF CILL 107.93

REDINGTON ROAD
951.01.14.A
PAVED FOOTPATH ROOF PLAN 1008

WEBB ARCHITECTS LIMITED